


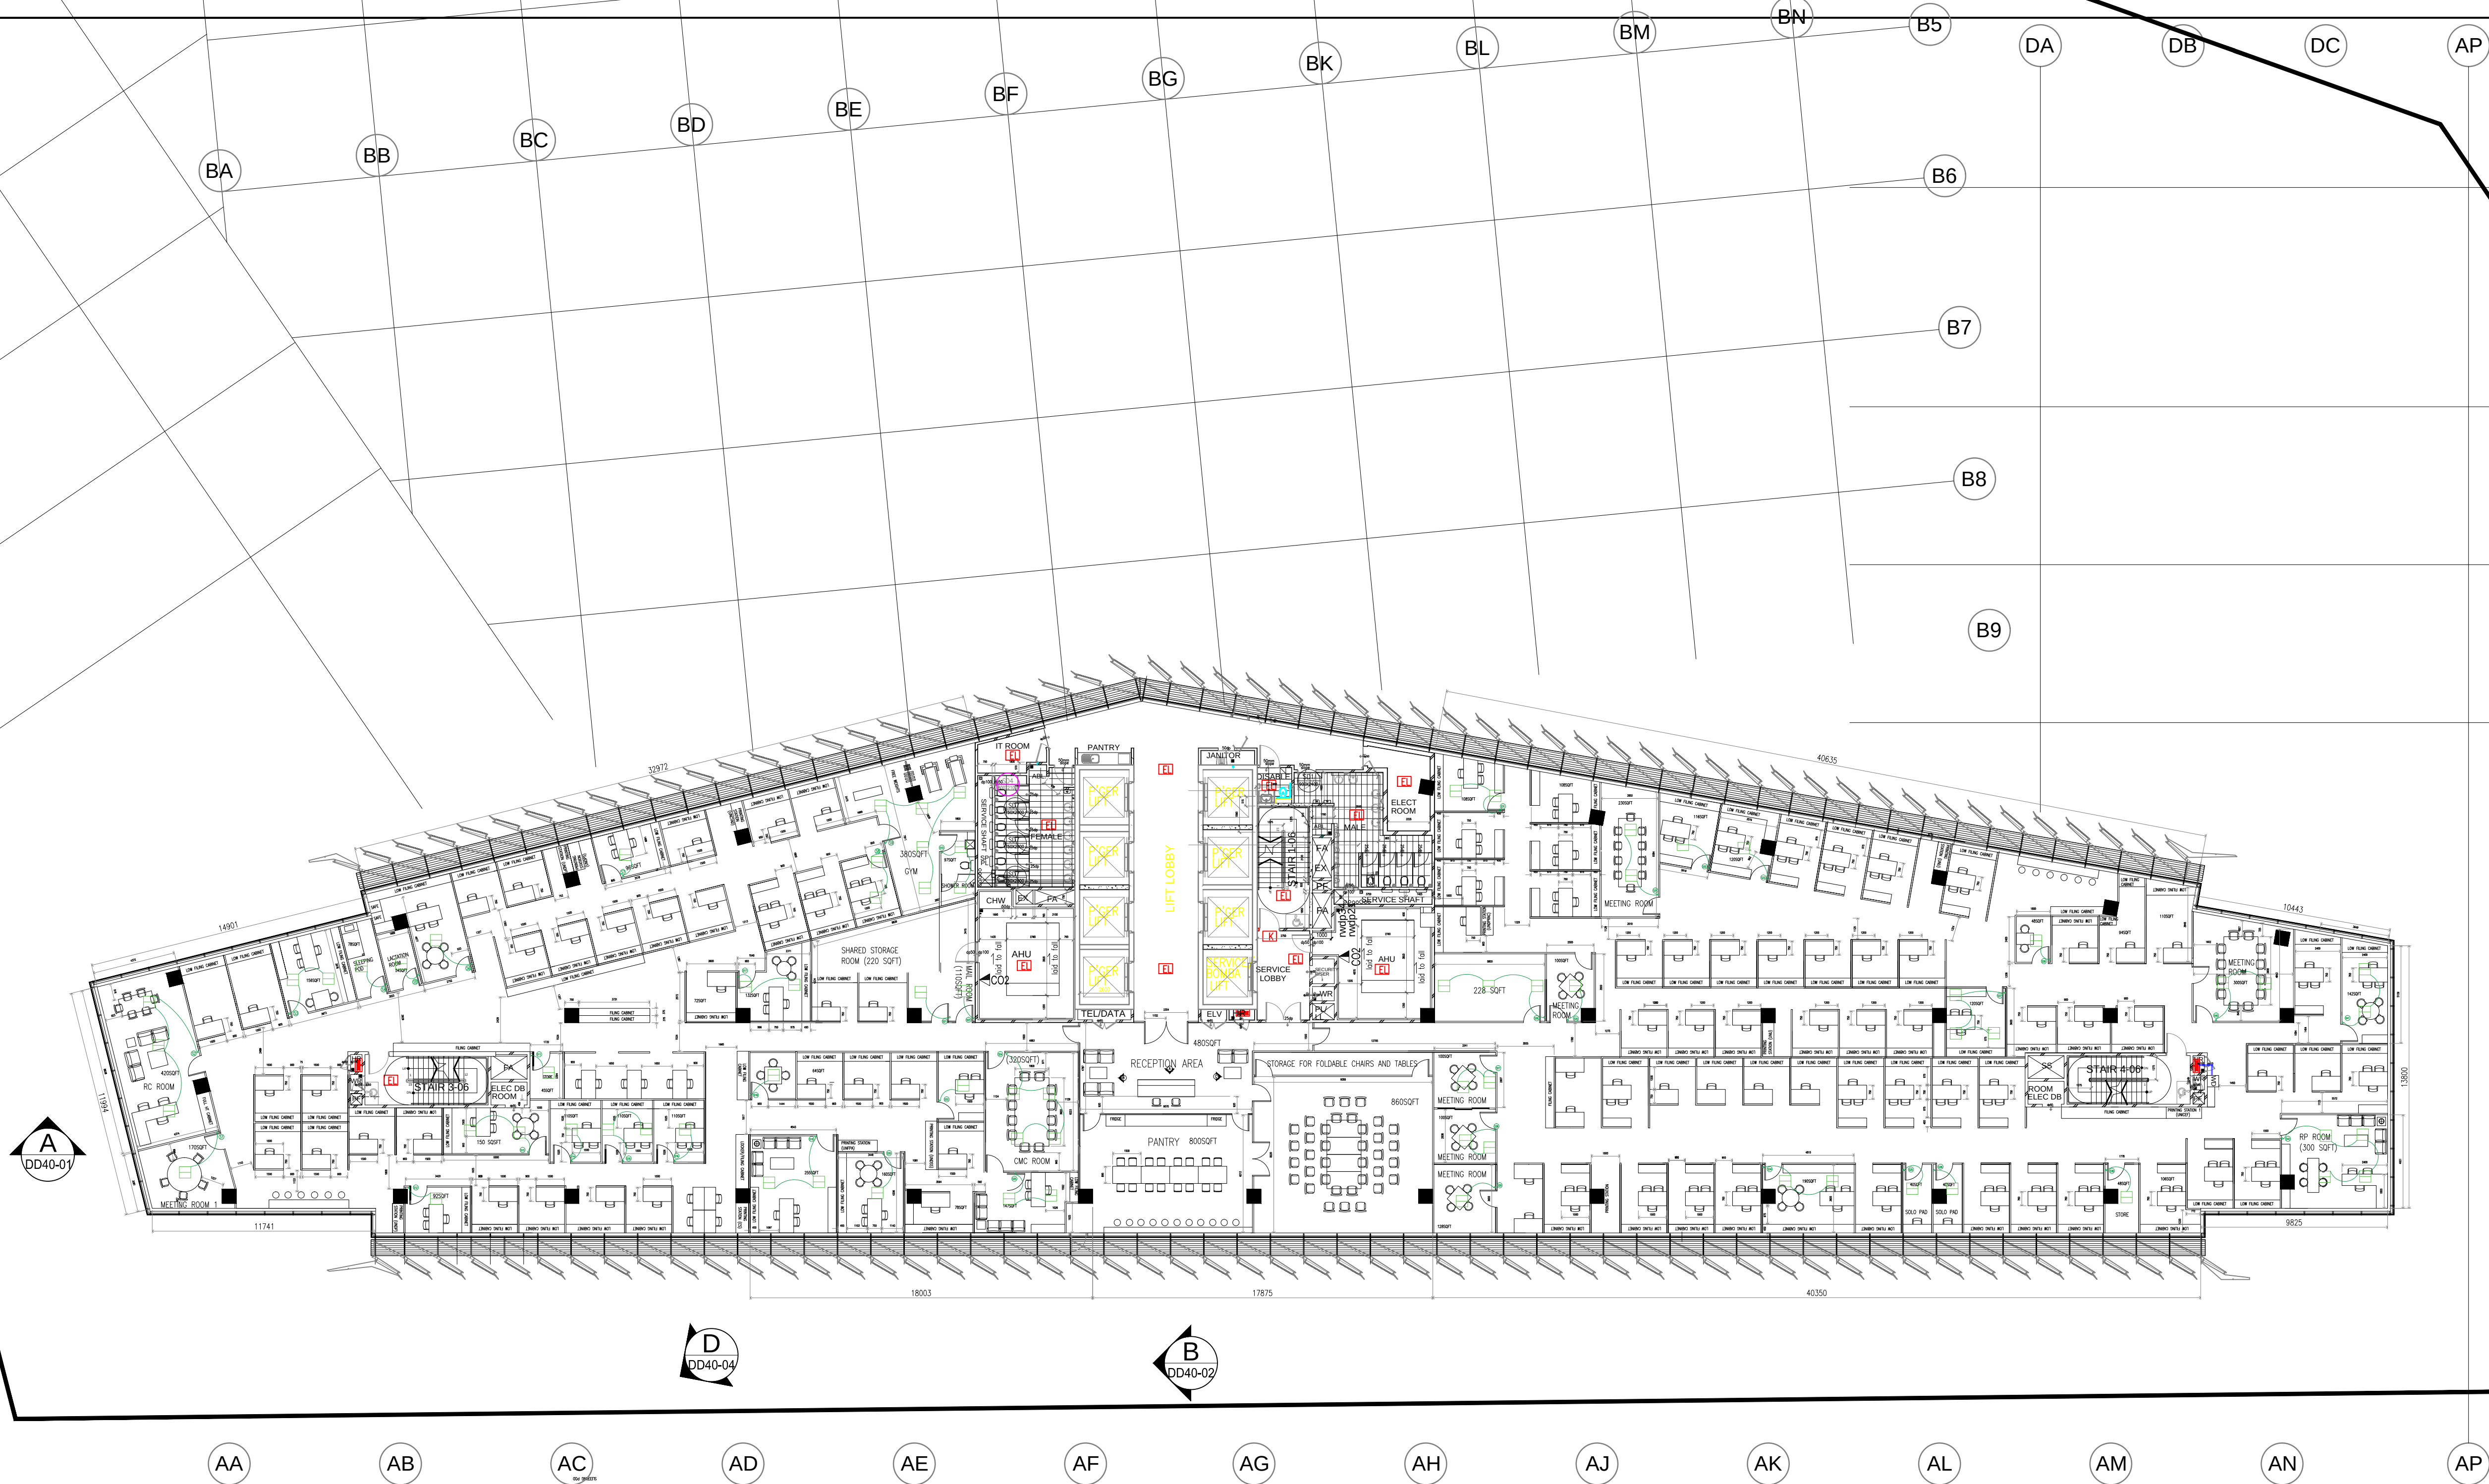

LIGHTING SWITCH PLAN - LEVEL 10

LEGEND			
CODE	SYMBOL	DESCRIPTION	QTY
S1-S41	⬢	LIGHT SWITCH	41

Client / Developer :



PUTRAJAYA HOLDINGS
PUTRAJAYA HOLDINGS SDN. BHD (co.No.364152-K)
BLOK 1, MENARA SERI WILAYAH, PRECINCT 2
62100, PUTRAJAYA.
TEL : 03-8883 8888 FAX : 03-8889 5499


Design & Built-Contractor :



SPACE SCOPE
CONTRACTOR'S IN-HOUSE CONSULTANT


Architect :

Civil & Structural Engineer :

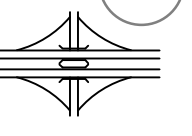


PERUNDING AZIZ, AZALI & TEE SDN. BHD.
NO. 8, ALAM KENARI 2,
BANDAR PUCHONG JAYA,
47100 PUCHONG,
SELANGOR
TEL : 03-5882 7485/7385
FAX : 03-5882 4674

Mechanical & Electrical Engineer :

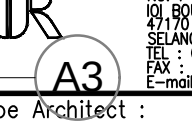


PERUNDING UNIREKA
NO. 15-15,
JALAN KENARI 5,
BANDAR PUCHONG JAYA,
SELANGOR 47100
TEL : 03-8076100
E-mail : unireka@gmail.com

Landscape Architect :

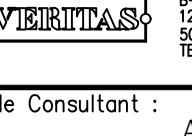

VERITAS LANDSCAPE SDN BHD
8-12-15, BLOCK B, MEGAN AVENUE 2,
12, JALAN TAP KAWI SENG,
50400 WILAYAH PERSEKUTUAN KUALA LUMPUR
TEL : +603 21636971 FAX : +603 21636970

Facade Consultant :

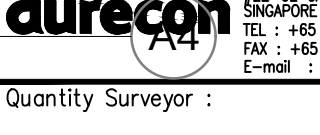

Aurecon Singapore (Pte.) Ltd.
No. 102-BEACH ROAD,
#22-02, GARDEN CITY EAST,
SINGAPORE 189721
TEL : +65 6336 8188
FAX : +65 6251 7188
E-mail : singapore@aurecongroup.com

Quantity Surveyor :



KDK
19-A, No. 7, BLOCK B, 18TH FLOOR MEGAN
AVENUE 2, 12, JALAN TAP KAWI SENG,
50400 WILAYAH PERSEKUTUAN KUALA LUMPUR
TEL : +603 21668000 FAX : +603 21668228

Green Building Consultant :



Every Malaysia Sdn Bhd
19B & 21B, JALAN 17 / 45, 46400, PETALING JAYA,
SELANGOR DARUL EHSAN.
TEL : +603 79563655 FAX : +603 79563660

Project Title :

CADANGAN UBAHSUA!
TEMPAT KERJA JABAT
MENARA PJH TINGKAT 10
PEMBANGUNAN 3 BLOK

UNTUK:

UNITED NATIONS MALAYSIA

Drawing Title :

LIGHTING SWITCH PLAN
DD40-07

Electrical Contractor :



OMEGA ELECTRICAL
D'AMANDA SHOPLOT
UNIT NO. 2-05-05,
JALAN PLOU ULU IMPAN 4,
JALAN PLOU ULU IMPAN,
50100 KUALA LUMPUR.

Signature of Client / Developer :

Signature of M&E :

Contract No. :

No. Lukisan :

Drawings No. :

Amendments

Revision No.	Date	Notes	Status: