



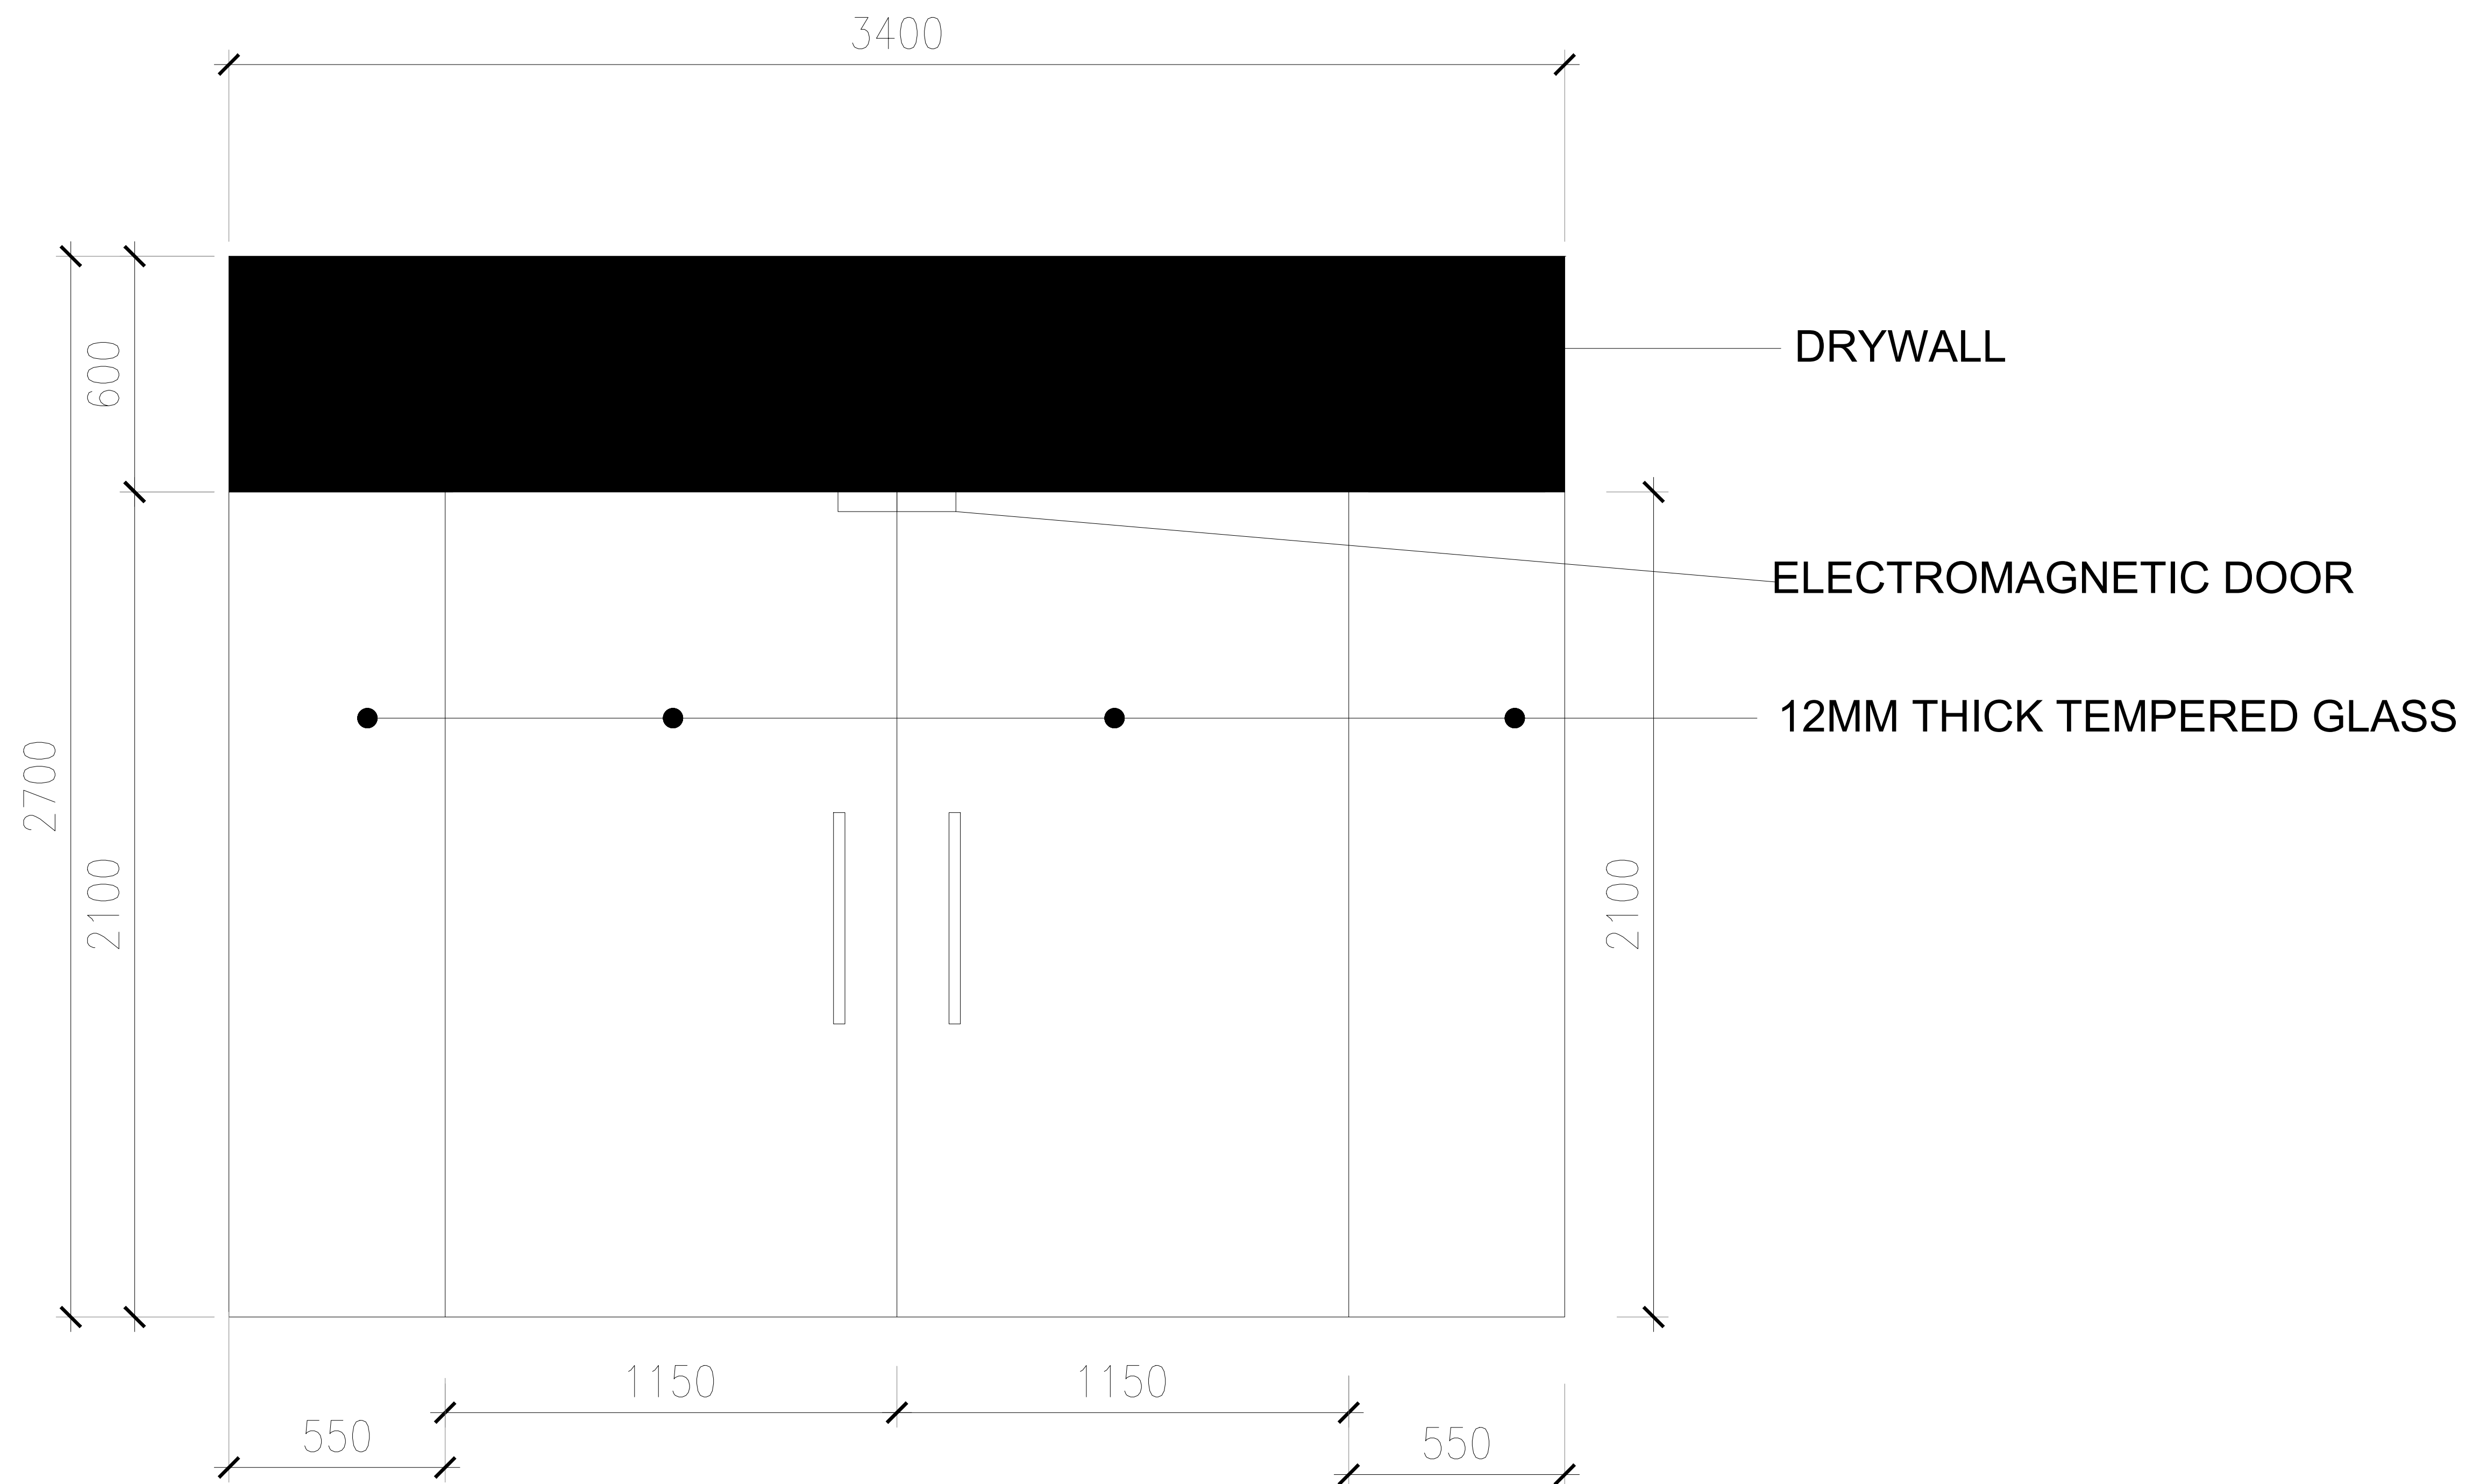

MAIN ENTRANCE PLAN

Client / Developer :

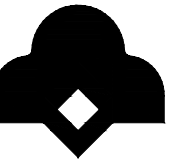

PUTRAJAYA HOLDINGS
PUTRAJAYA HOLDINGS SDN. BHD (co.No.364152-K)
BLOK 1, MENARA SERI WILAYAH, PRECINCT 2
62100 PUTRAJAYA.
TEL : 03-8883 8888 FAX : 03-8889 5499

Design & Built Contractor :




CONTRACTOR'S IN-HOUSE CONSULTANT:

Architect :



JAFRI MERICAN ARCHITECT
1-3, JALAN DAGANG SB 4/1,
TAMAN SUNGAI BESI INDAH,
43300 SERI KEMBANGAN, SELANGOR
DARUL EHSAN.
TEL: 03-89419481 FAX : 03-89419482
E-mail : jafri@jafriamericanarchitect.com.my

Civil & Structure Engineer :

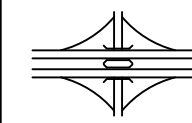

PERUNDING AZIZ, AZALI & TEE SDN. BH
NO. 9, JALAN KENARI 2,
BANDAR PUCHONG JAYA,
47100 PUCHONG,
SELANGOR
TEL: 03-5882 7485/7385
163

Mechanical & Electrical Engineer :



PERUNDING UNIREKA
NO. F-3-18,
JALAN BOULEVARD, JALAN KENARI 5,
47170 PUCHONG,
SELANGOR DARUL EHSAN.
TEL : 03-80761025
FAX : 03-80761026
E-mail : unireka@gmail.com

Landscape Architect :



VERITAS LANDSCAPE SDN BHD
B-12-15, BLOCK B, MEGAN AVENUE 2,
12, JALAN YAP KWAN SENG,
50450 WILAYAH PERSEKUTUAN KUALA LUMPUR
TEL: +603 21636971 FAX: +603 21636970

Facade Consultant :



Aurecon Singapore (Pte.) Ltd.
No. 152-BEACH ROAD,
#22-02 GATEWAY EAST,
SINGAPORE 189721
TEL : +65 6256 6188
FAX : +65 6251 7188
E-mail : singapore@ap.aurecongroup.com

Quantity Surveyor :



SURVEYORS (SEMANANJUNG) SDN BHD
 BLOCK B, 18TH FLOOR MEGAN.
 JALAN YAP KWAN SENG,
 PERSEKUTUAN KUALA LUMPUR
 68000 FAX: +603 21668228

Green Building Consultant :



Exergy Malaysia Sdn Bhd
19B & 21B, JALAN 17 / 45, 46400 PETALING JAYA,
SELANGOR DARUL EHSAN.
TEL: +603 79583655 FAX: +603 79563660

Project Title :


CADANGAN UBAHSUAI
TEMPAT KERJA JABAT
MENARA PJH TINGKAT 10
PEMBANGUNAN 3 BLOK

UNTUK:
UNITED NATIONS MALAYSIA

Drawing Title :

MAIN ENTRANCE PLAN

Electrical Contractor :

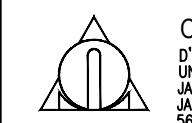

A ELECTRICAL
A SHOPLOT
-01-50,
U ULU IMPIAN 4,
U ULU CHERAS,
A JUBILIR

Signature of Client / Developer :

IR AUBREY M. SHEPHERDSON
HEAD OF DEPARTMENT, COMMERCIAL BUILDING
PUTRAJAYA HOLDINGS SDN. BHD (co.No.364152-K)
Blok 1, Menara Seri Wilayah, Precinct 2
62100 Putrajaya
Tel : 03-8883 8888 Fax : 03-8889 5499

Signature of M&E : _____

Contract No. :

--	--	--	--	--	--

No. Lukisan :

Drawn By : JJ	Date
Check By : DAREN WONG	OCT 2017
Scale :	OCT 2017

Drawings No. :

Drawings No. :

Amendments

Revision No.	Date	Notes	Status: