

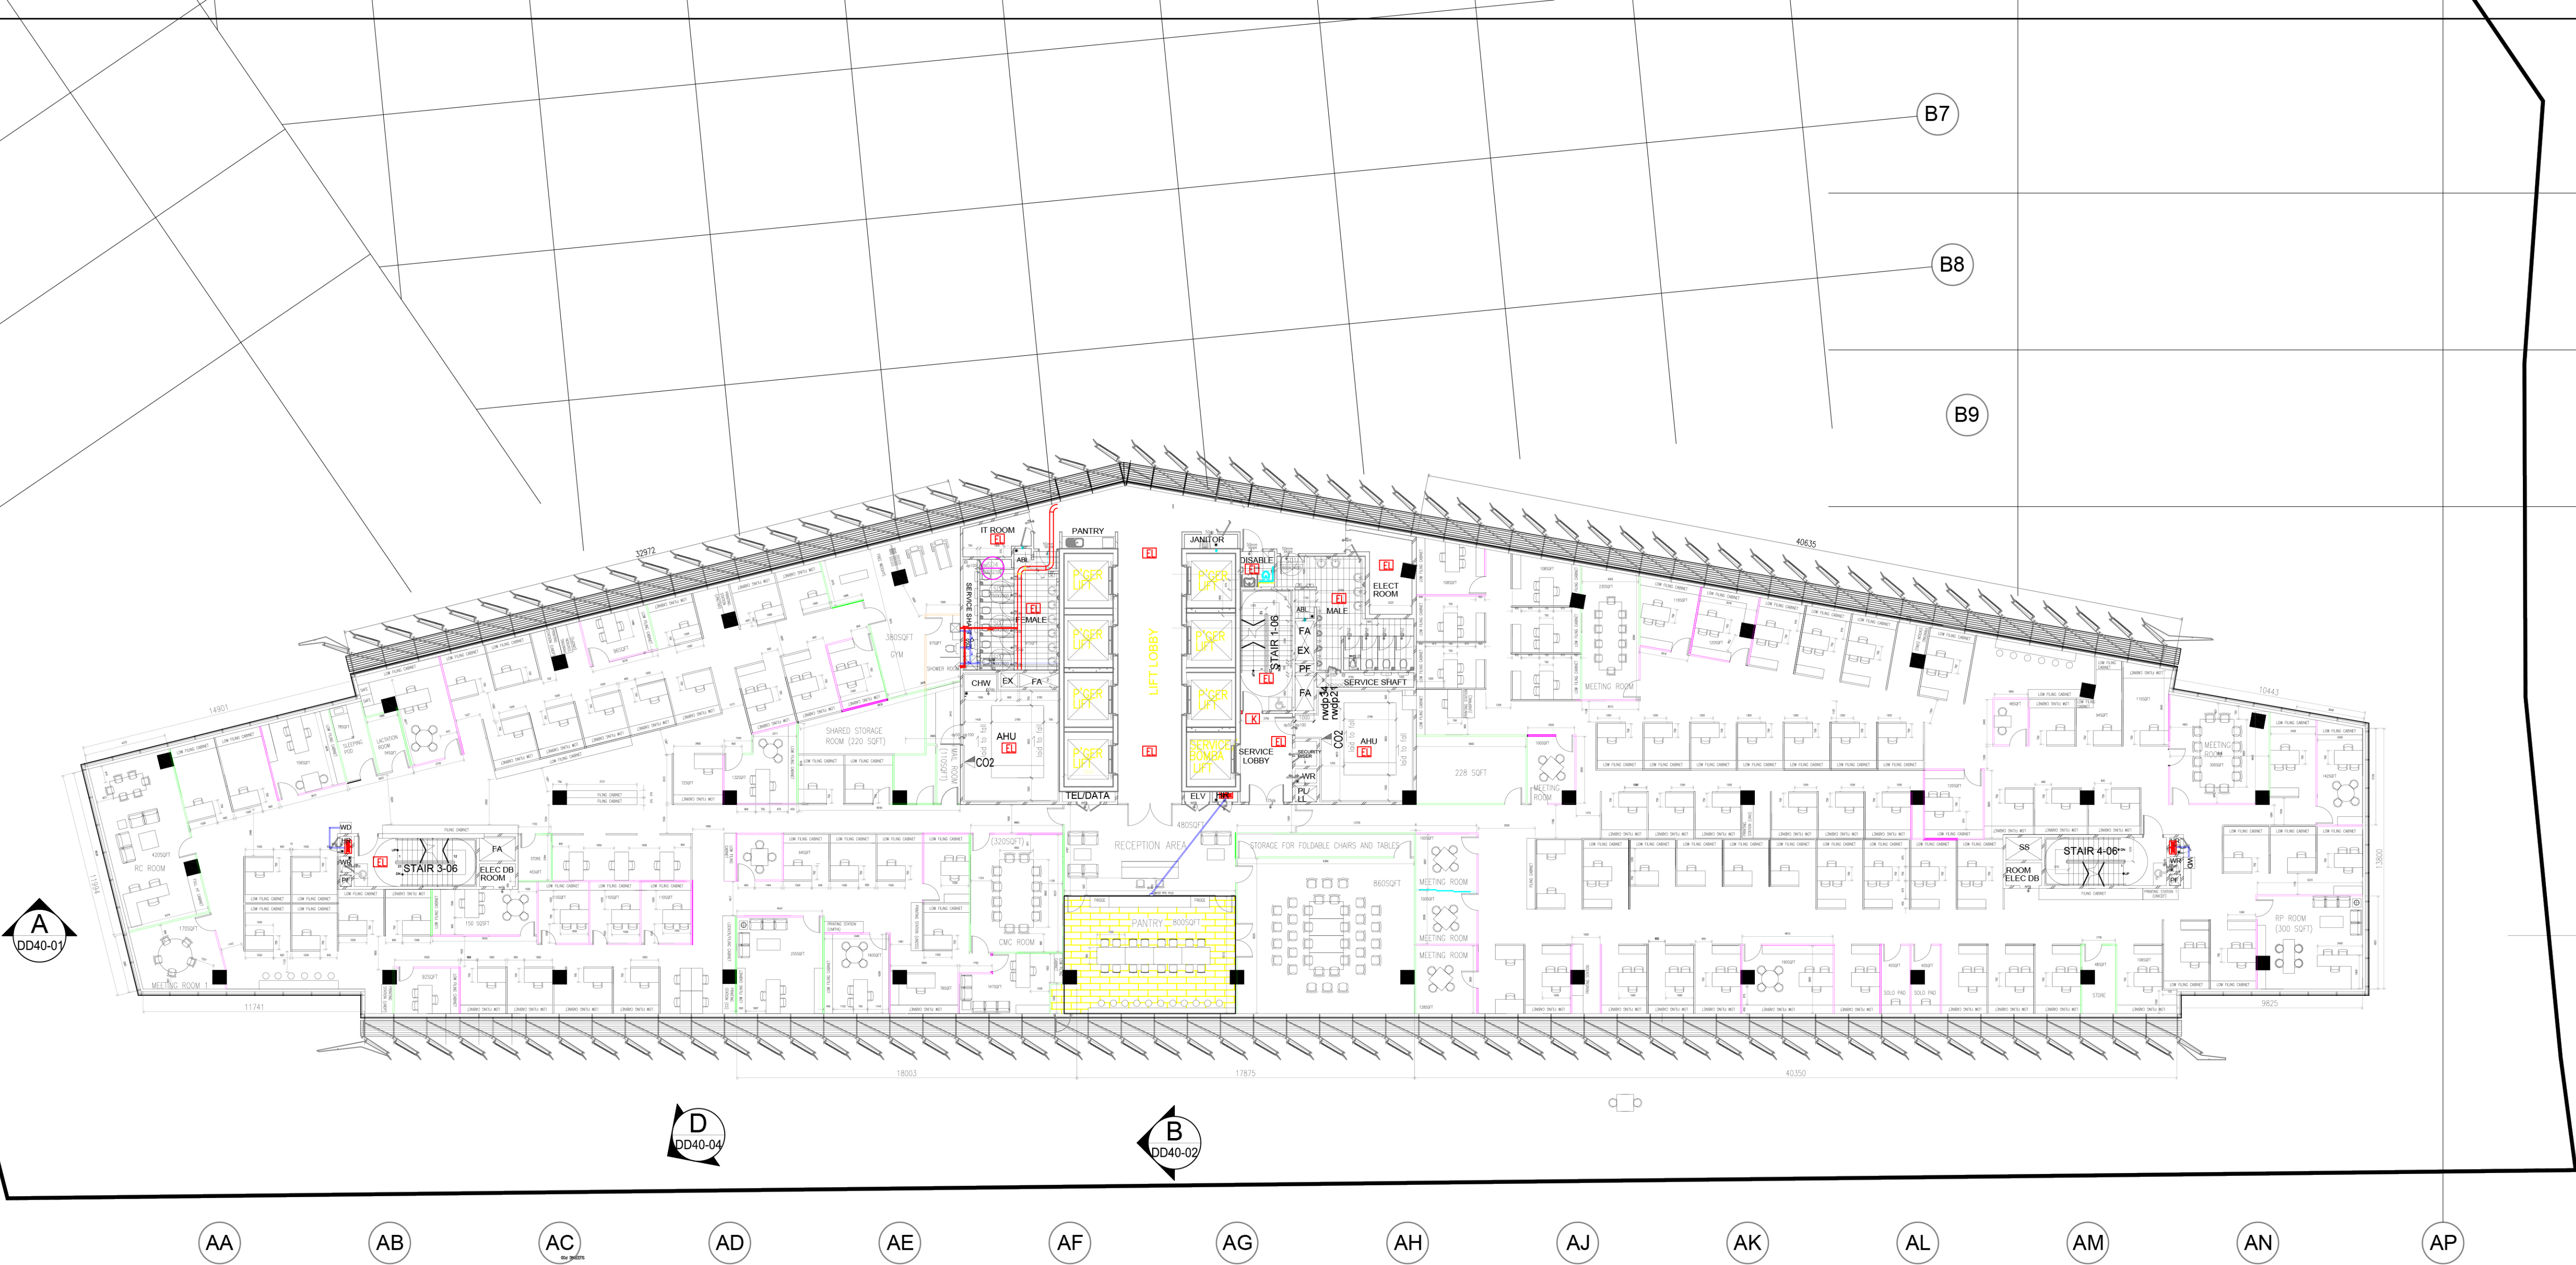


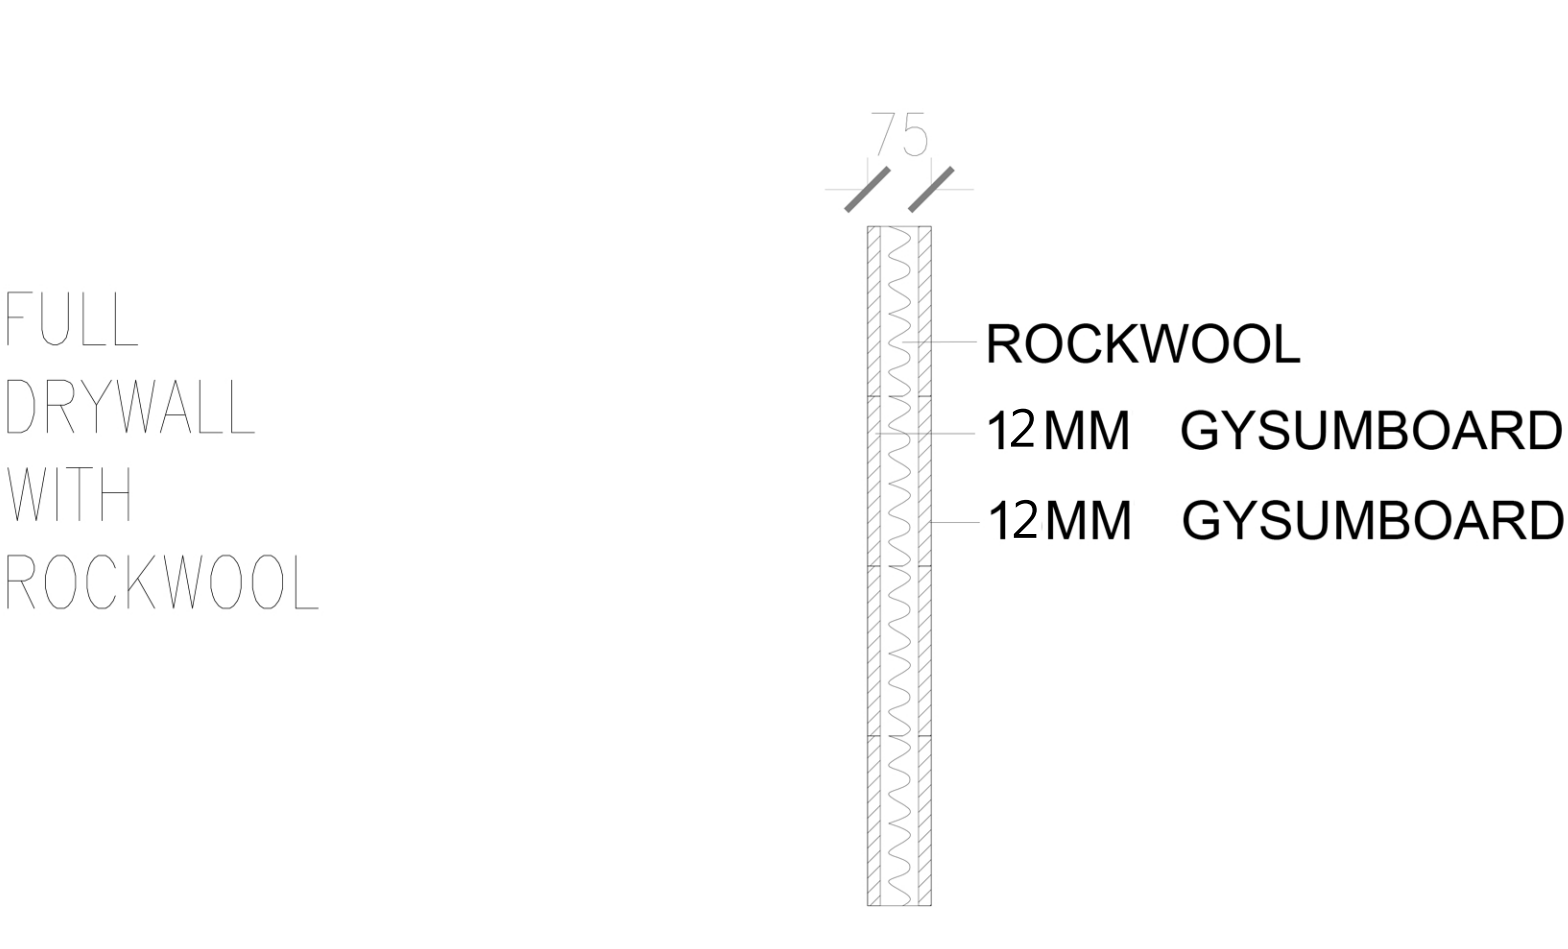

WALL AND PARTITION PLAN - LEVEL 10

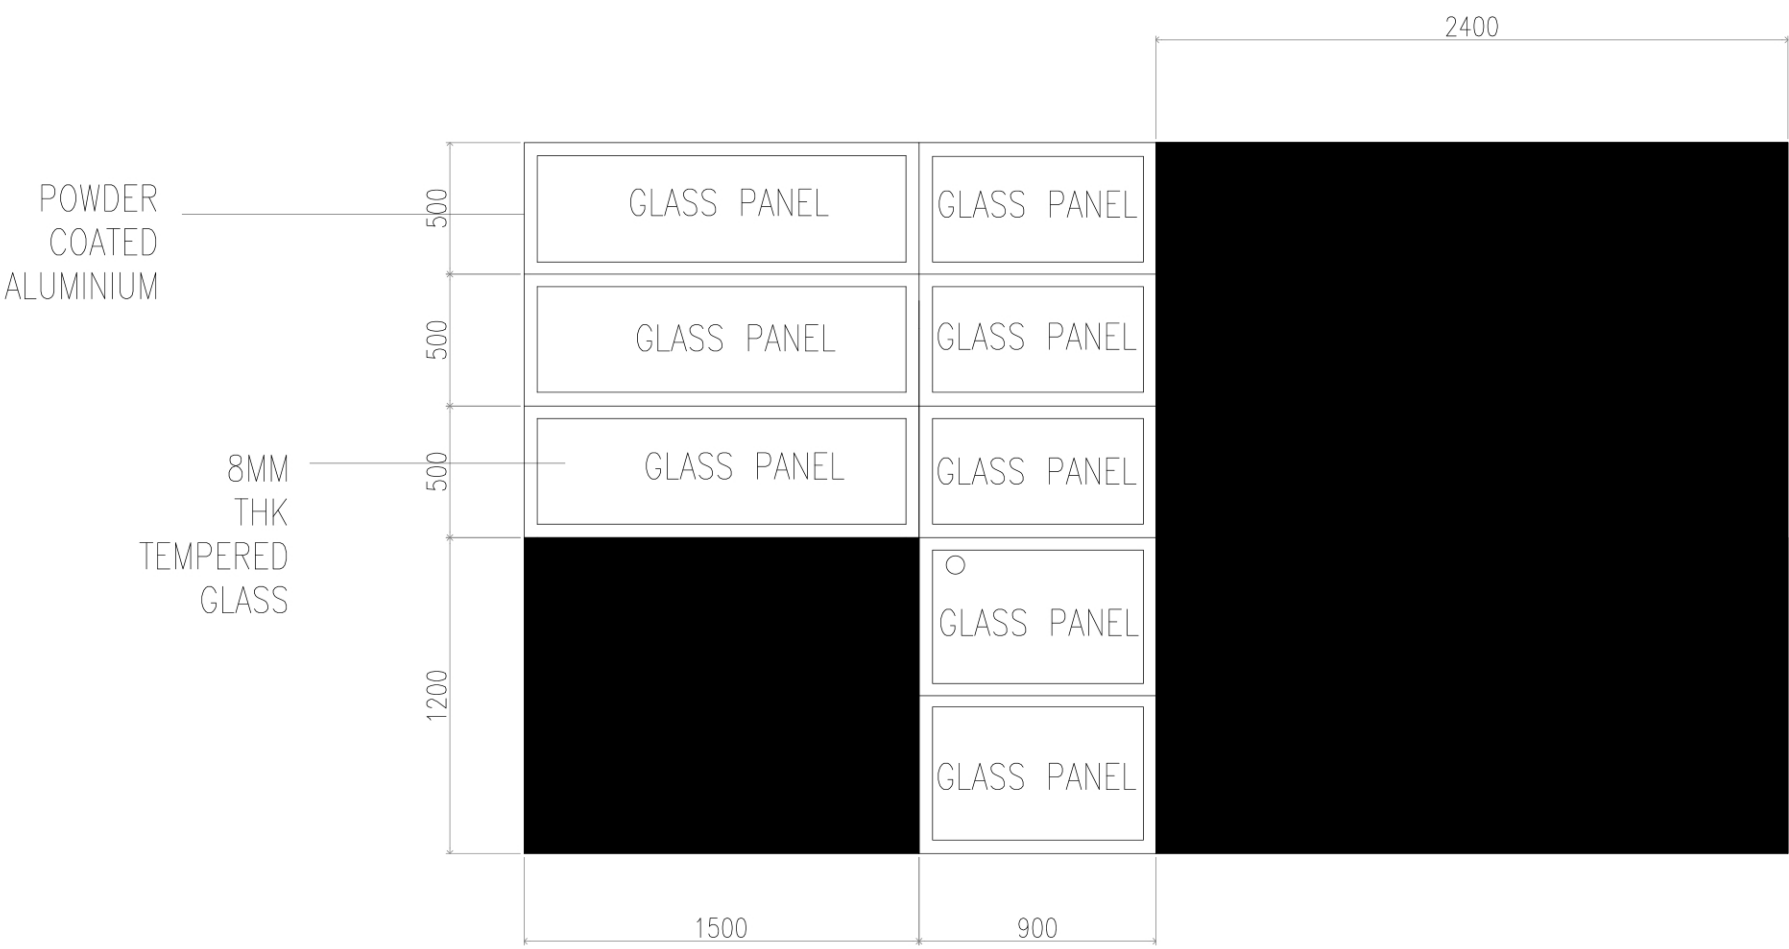

PARTITION WALL DETAIL

WALL LEGEND

- FULL WALL (DRY WALL B)
- 4FEET WALL WITH ALUMINIUM GLASS PARTITION ON TOP (DRY WALL A)
- SLIDING DOOR
- TOILET WALL
- WATER OUTLET
- WATER INLET
- WD WATER DISPENSER

Client / Developer :



PUTRAJAYA HOLDINGS
PUTRAJAYA HOLDINGS SDN. BHD (co.No.364152-K)
BLOK 1, MENARA SERI WILAYAH, PRECINCT 2
62100 PUTRAJAYA.
TEL : 03-8883 8888 FAX : 03-8889 5499

Design & Built Contractor :




SPACE SCOPE

CONTRACTOR'S IN-HOUSE CONSULTANT :

Architect :

Civil & Structure Engineer :

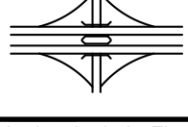

PERUNDING AZIZ, AZALI & TEE SDN. BHD.
NO. 8, JALAN KEMRI 2,
BANDAR PUCHONG JAYA,
47100 PUCHONG,
SELANGOR
TEL : 03-8882 7485/7385
FAX : 03-8882 4874

Mechanical & Electrical Engineer :



PERUNDING UNIREKA
NO. 15, JALAN KEMRI 5,
BANDAR PUCHONG JAYA,
47100 PUCHONG,
SELANGOR
TEL : 03-8882 7485/7385
FAX : 03-8882 4874
E-mail : unireka@gmail.com

Landscape Architect :



VERITAS LANDSCAPE SDN BHD
B-12-15, BLOK B, MEGAN AVENUE 2,
12, JALAN TAP KIAN SENG,
50400 WILAYAH PERSEKUTUAN KUALA LUMPUR
TEL : +603 21636971 FAX : +603 21636970

Facade Consultant :



Aurecon Singapore (Pte.) Ltd.
No. 152-BEACH ROAD,
SINGAPORE 189721
TEL : +65 6256 0188
FAX : +65 6251 7188
E-mail : singapore@ap.aurecongroup.com

Quantity Surveyor :



KPK QUANTITY SURVEYORS (SEMANAUNG) SDN BHD
18-6 & 18-7, BLOK B, 18TH FLOOR MEGAN
AVENUE 2, 12, JALAN TAP KIAN SENG,
50400 WILAYAH PERSEKUTUAN KUALA LUMPUR
TEL : +603 21668000 FAX : +603 21668228

Green Building Consultant :



Exergy Malaysia Sdn Bhd
188 & 218, JALAN 17 / 45, 46400 PETALING JAYA,
SELANGOR DARUL EHSAN
TEL : +603 75933055 FAX : +603 75963680

Project Title :

CADANGAN UBAHSUAI
TEMPAT KERJA JABAT
MENARA PJH TINGKAT 10
PEMBANGUNAN 3 BLOK

UNTUK:

UNITED NATIONS MALAYSIA

Drawing Title :

WALL AND PARTITION PLAN

Electrical Contractor :



OMEGA ELECTRICAL
D/ANWARA SHOPLOT
UNIT NO. 2-01-50,
JALAN PUSU ULU MIPAN 4,
JALAN PUSU ULU OMERAS,
56100 KUALA LUMPUR.

Signature of Client / Developer :

IR AUBREY M. SHEPHERDSON
HEAD OF DEPARTMENT, COMMERCIAL BUILDING
PUTRAJAYA HOLDINGS SDN. BHD (co.No.364152-K)
Blok 1, Menara Seri Wilayah, Precinct 2
62100 Putrajaya
Tel : 03-8883 8888 Fax : 03-8889 5499

Signature of M&E :

Contract No. :

No. Lukisan :

Drawings No. :

Amendments

Revision No.	Date	Notes	Status