



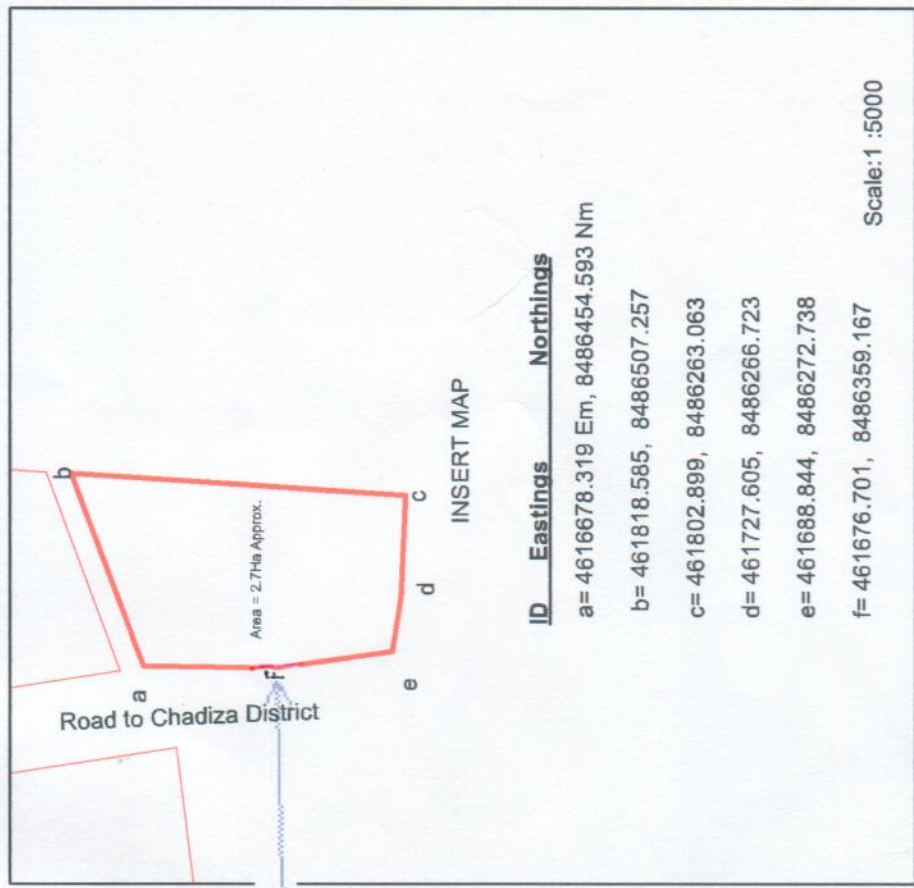

ID Eastings Northings

a=	4616678.319	Em, 8486454.593	Nm
b=	461818.585,	8486507.257	
c=	461802.899,	8486263.063	
d=	461727.605,	8486266.723	
e=	461688.844,	8486272.738	
f=	461676.701,	8486359.167	

Scale: 1 :5000

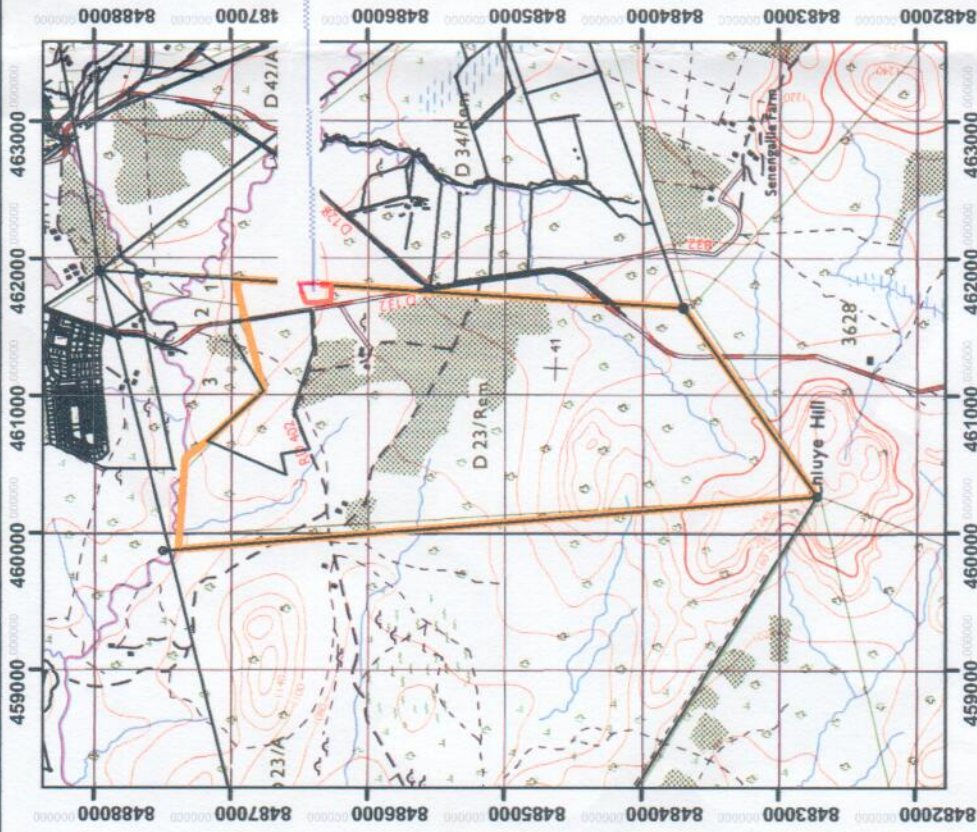

CHIPATA/ Proposed Site for Medical Stores to be constructed in farm 8990 Marked Red in Favour of Ministry of Health Eastern Province

Legend

- Farm Boundary 8990
- Existing Surveyed Properties
- subdivision of Farm 8990

AIDS is real. Prevention is better than treatment.

CHIPATA MUNICIPAL COUNCIL

Department of Town Planning and Housing
P.O. Box
Chipata, Zambia
Tel: +260-
Tel/fax: +260-

Scale: 1:50,000

Plan No.

Date: 2/2/2016

Drawn by:

