


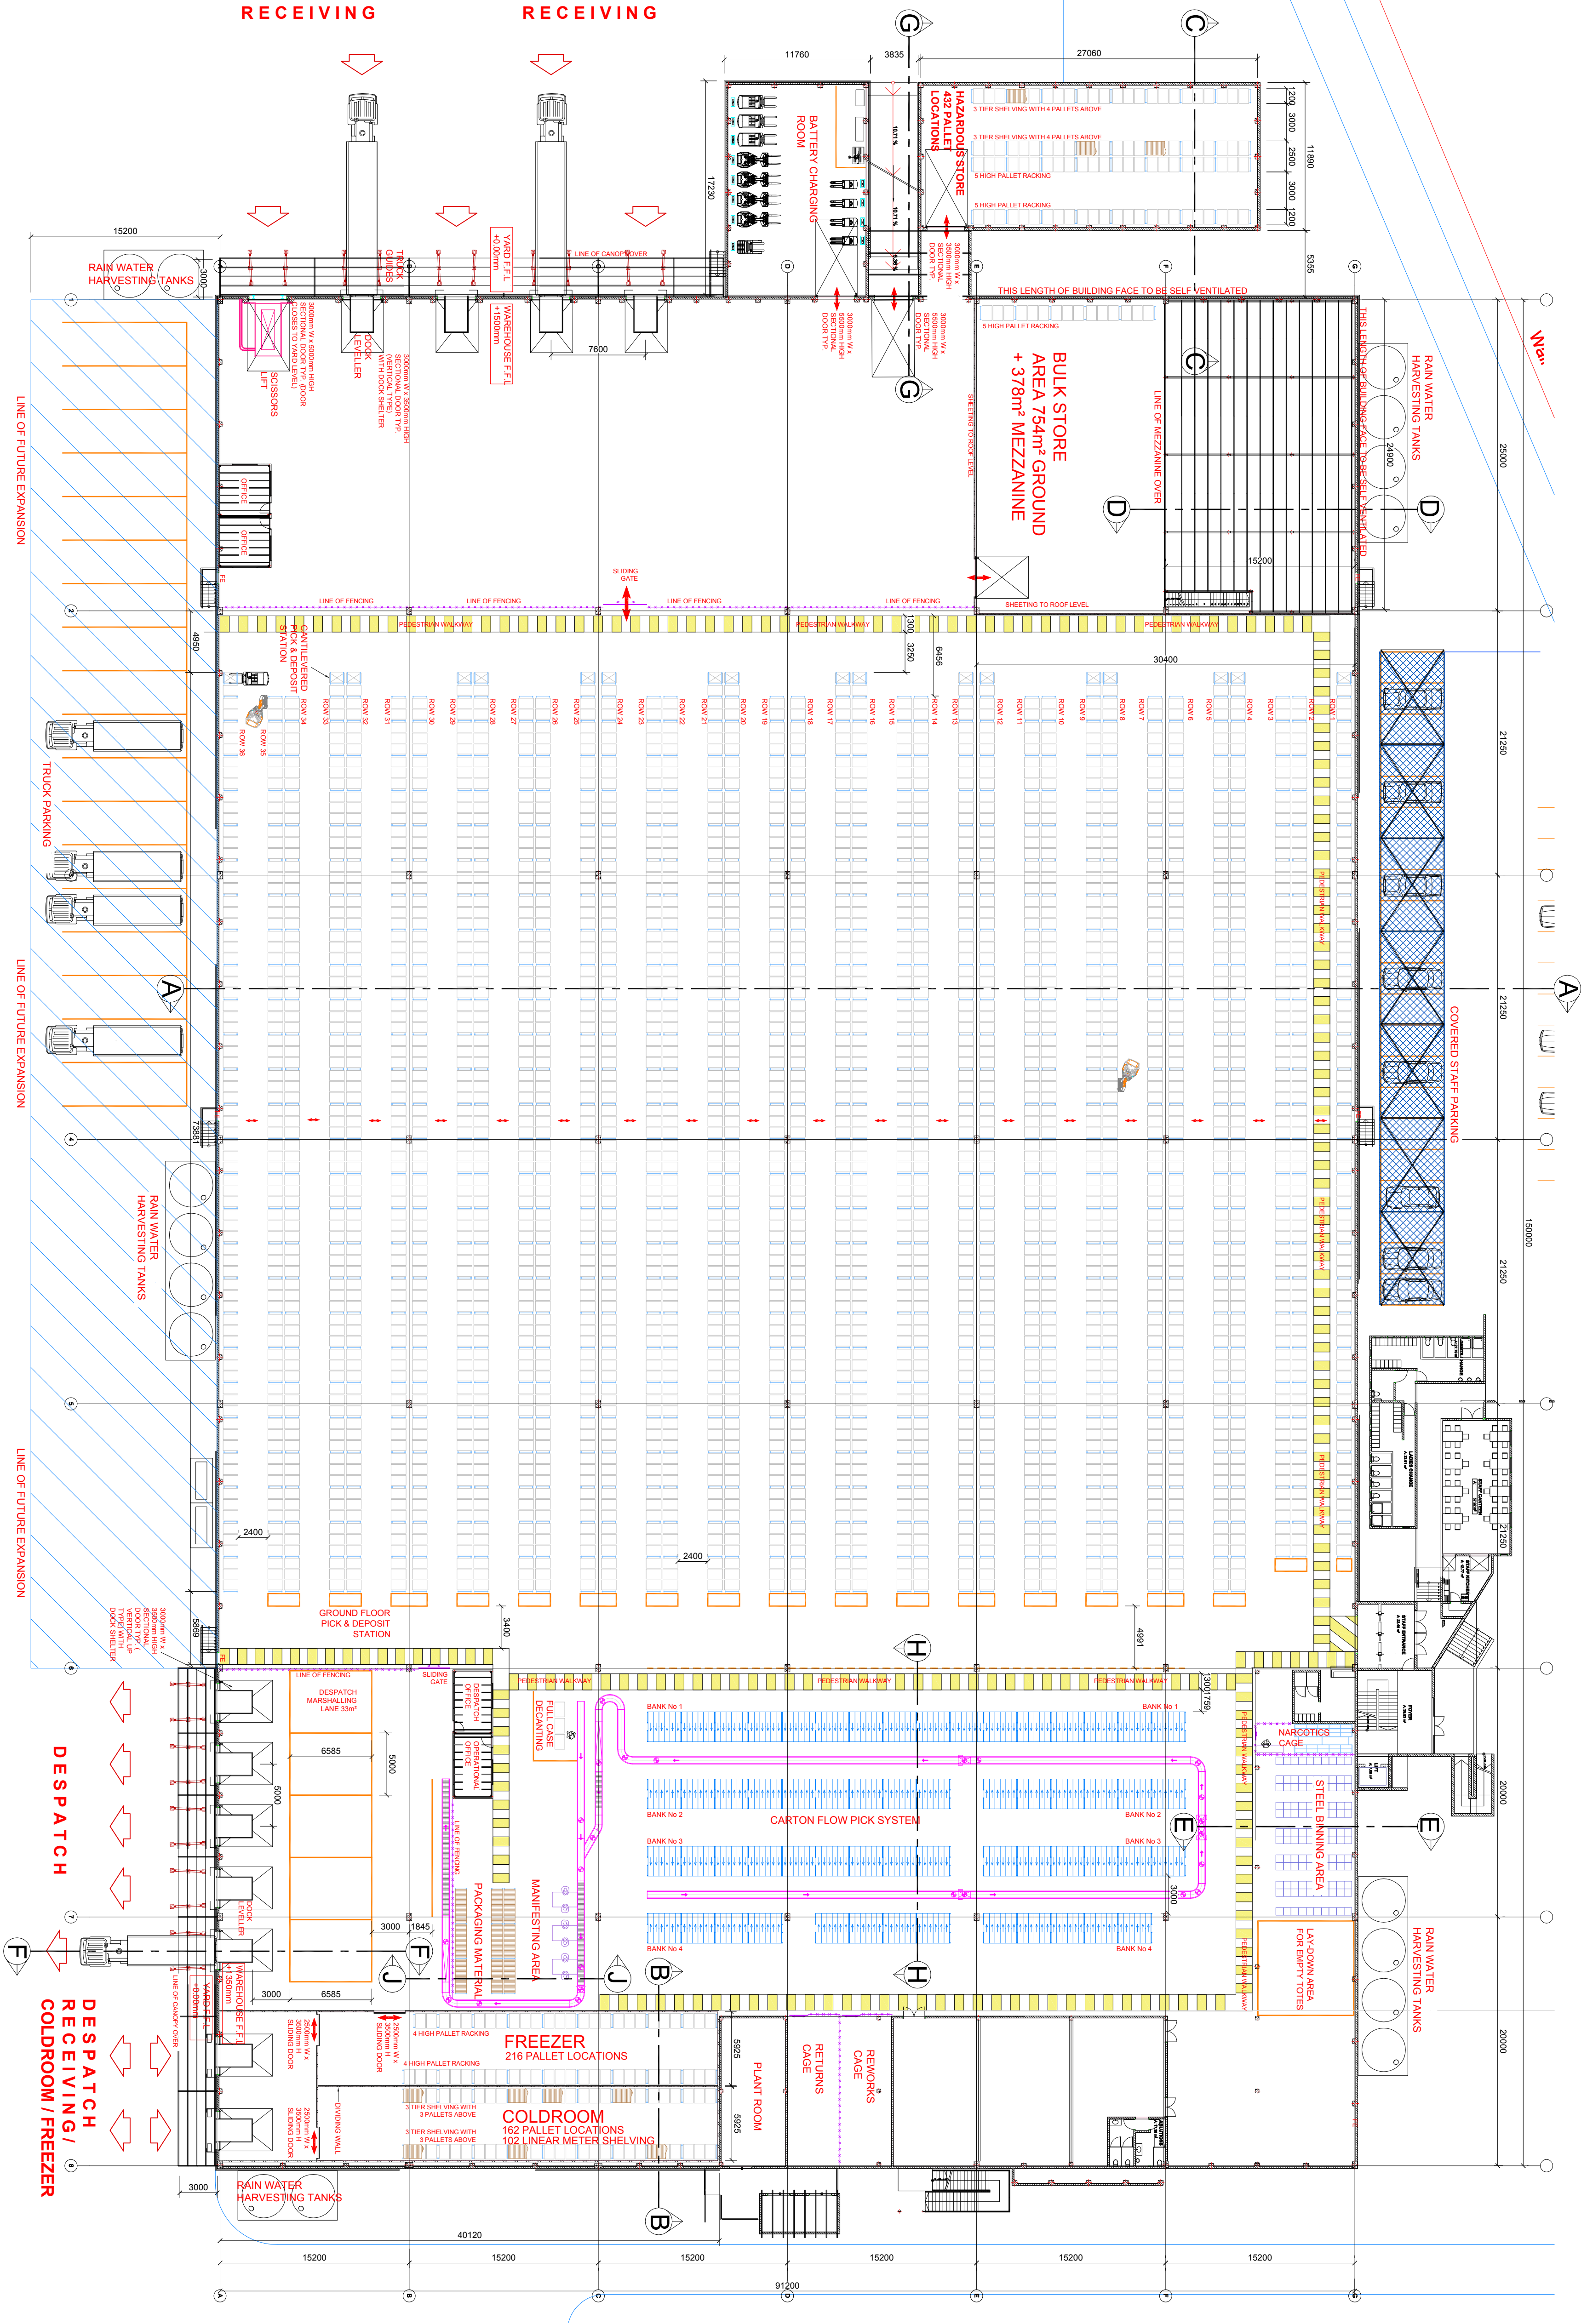

PLAN ON PROPOSED WAREHOUSE

SCALE 1:200

PALLET LOCATIONS:

- WAREHOUSE: 22 176 PALLET LOCATIONS
- COLDROOM: 216 PALLET LOCATIONS
- FREEZER: 162 PALLET LOCATIONS
- HAZARDOUS STORE: 432 PALLET LOCATIONS

TOTAL PALLET LOCATIONS: 22 986 PALLET LOCATIONS

PICK FACES :

- GROUND FLOOR (PALETS IN WHS): 2700 PALLET LOCATIONS
- CARTON FLOW RACK: 1416 PICK FACES
- BINNING: 1440 PICK FACES

TOTAL PICK FACES : 5556 PICK FACES

PROJECT: NAT PHARM HARBOUR NEW WAREHOUSE			
DRAWING TITLE: PLAN ON PROPOSED WAREHOUSE			
CLIENT: NatPharm Access to Affordable Quality Medicines			
DRAWING NUMBER: NAT 002	SCALE: 1:200	REVISION: F	DATE: OCTOBER 2015
THE DRAWING AND ALL INFORMATION THEREIN REMAINS THE PROPERTY OF THE SPECIALIST WAREHOUSE CONSULTANT COMPANY REFERRED.			
REV. REVISION DESCRIPTION DATE DRAWN			
A	INITIAL DESIGN	26/10/2015	LFG
B	BATTERY ROOM EAVES AND DOOR HEIGHTS REVISED	26/10/2015	LFG
C	HAZARDOUS STORE NAME REVISED, CHILLER DIVIDED	03/11/2015	LFG
D	PEDESTRIAN WALKWAYS INDICATED	06/11/2015	LFG
E	UPDATED TO ARCHITECT'S LAYOUT	10/11/2015	LFG
F	UPDATED TO ARCHITECT'S LAYOUT AND REEFER/ COLDROOM AND HAZARDOUS ROOM HEIGHTS REVISED	24/11/2015	LFG