



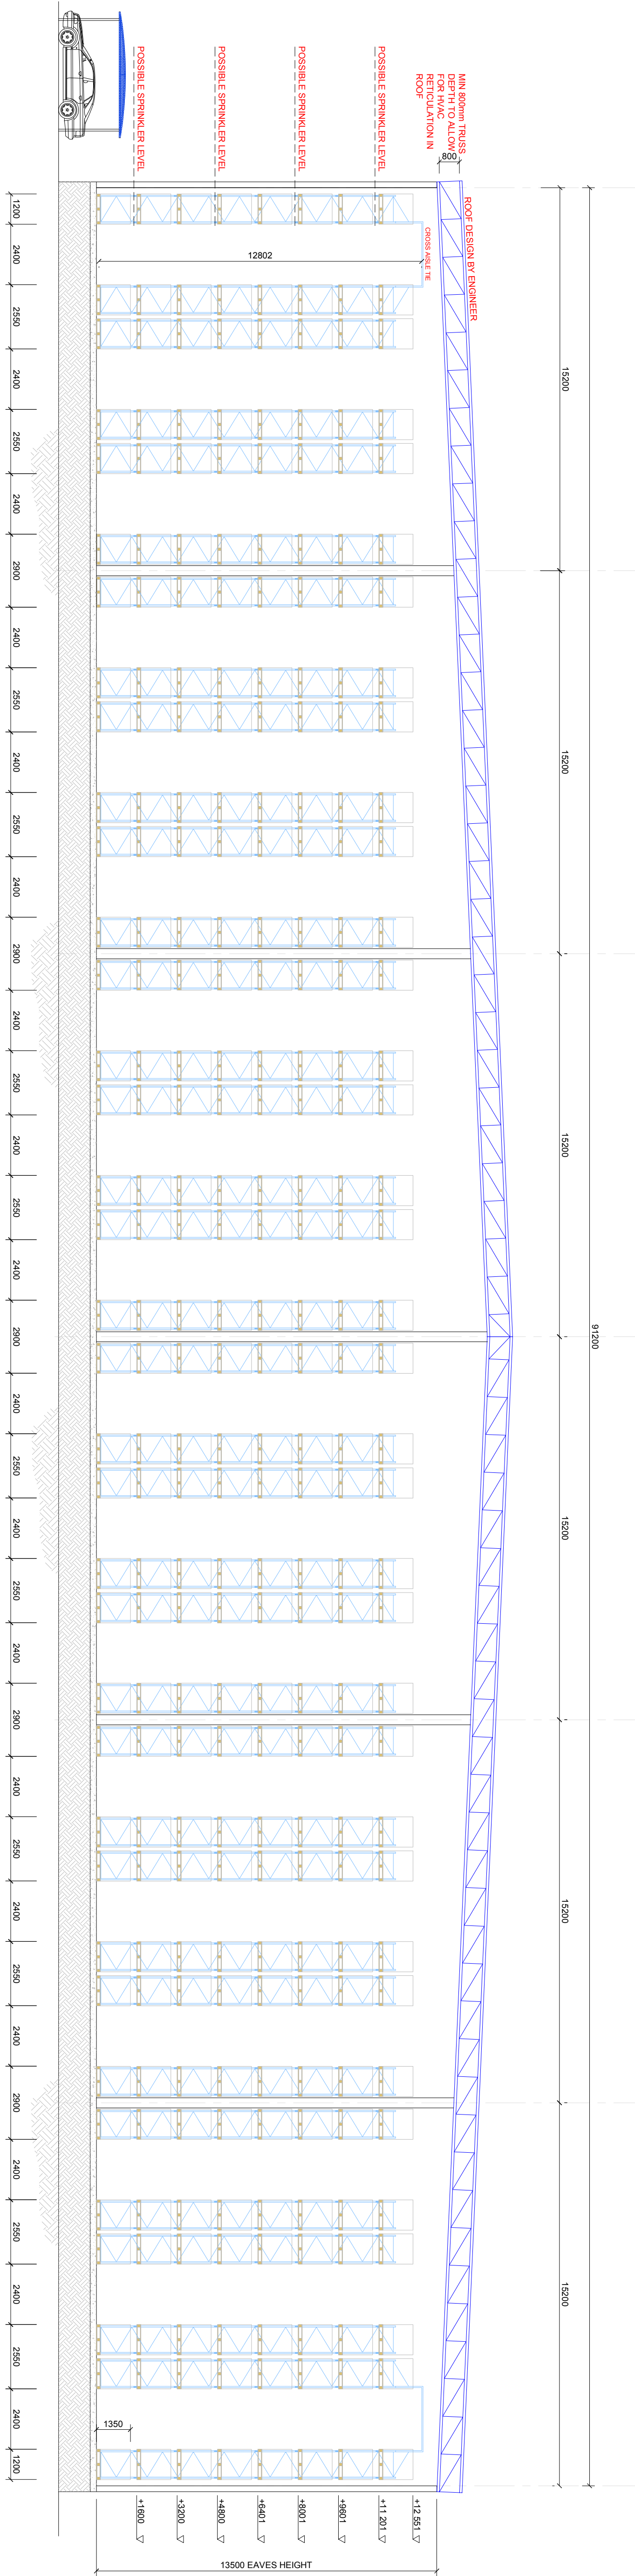

SECTION A-A THROUGH PROPOSED WAREHOUSE

SCALE 1:100

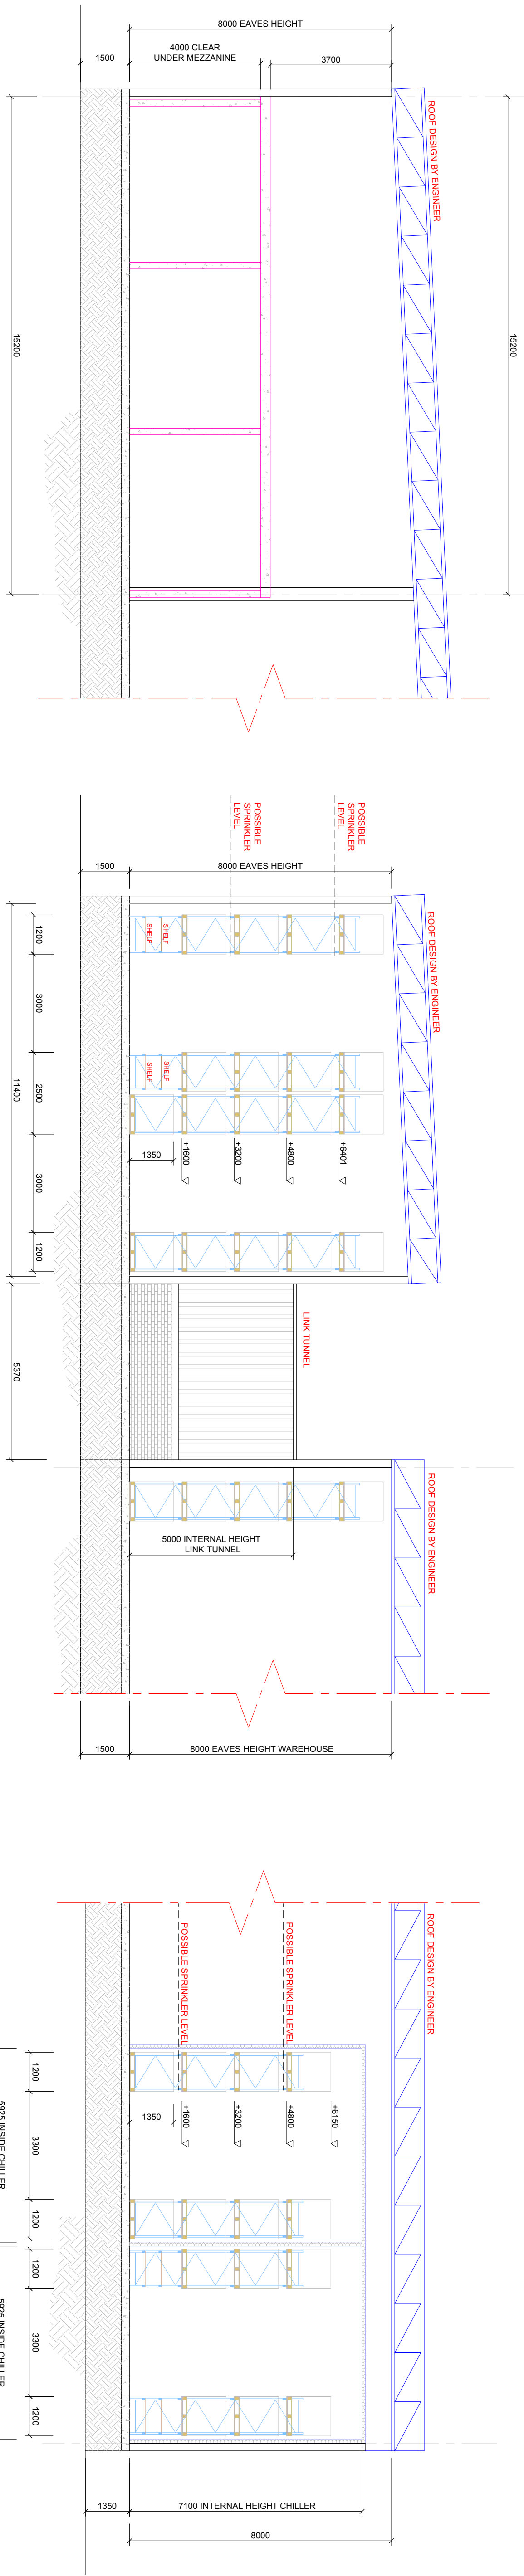


SECTION D-D THROUGH BULK AREA

SCALE 1:75

SECTION C-C THROUGH HAZARDOUS STORE AND PART WAREHOUSE


SCALE 1:75

PROJECT: NAT PHARM HARBOR NEW WAREHOUSE				CLIENT: UNDP NAT Pharm Access to Affordable Quality Medicines			
DRAWING TITLE: SECTIONS AND ELEVATIONS				THE DRAWING AND ALL INFORMATION THEREIN REMAINS THE PROPERTY OF ITS SPECIALIST ARCHITECTURE CONSULTANT COMPANY AND IS NOT TO BE REPRODUCED			
DRAWING NUMBER: NAT 003				SCALE: AS SHOWN	REVISION: C	DATE: OCTOBER 2015	THIS DRAWING AND ALL INFORMATION THEREIN REMAINS THE PROPERTY OF ITS SPECIALIST ARCHITECTURE CONSULTANT COMPANY AND IS NOT TO BE REPRODUCED
				REV. A INITIAL DESIGN DATE: 18/10/2015 DRAWN: UFG			

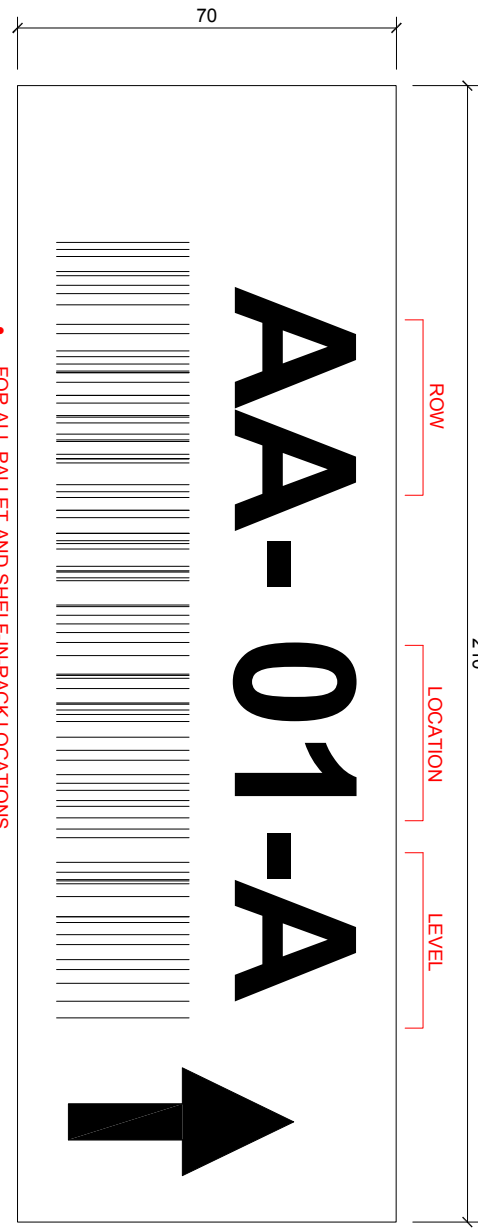

BARCODE LABEL TYPE 1 EXAMPLE

SCALE 1:1

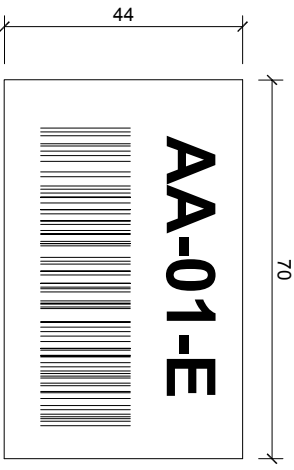


BARCODE LABEL TYPE 3 EXAMPLE

SCALE 1:1



BARCODE LABEL TYPE 2 EXAMPLE

SCALE 1:1

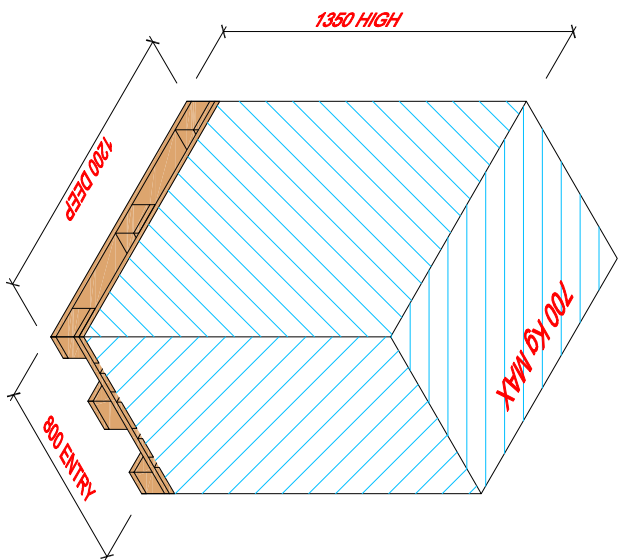

PALLET AND LOAD PROFILE

SCALE 1:75