
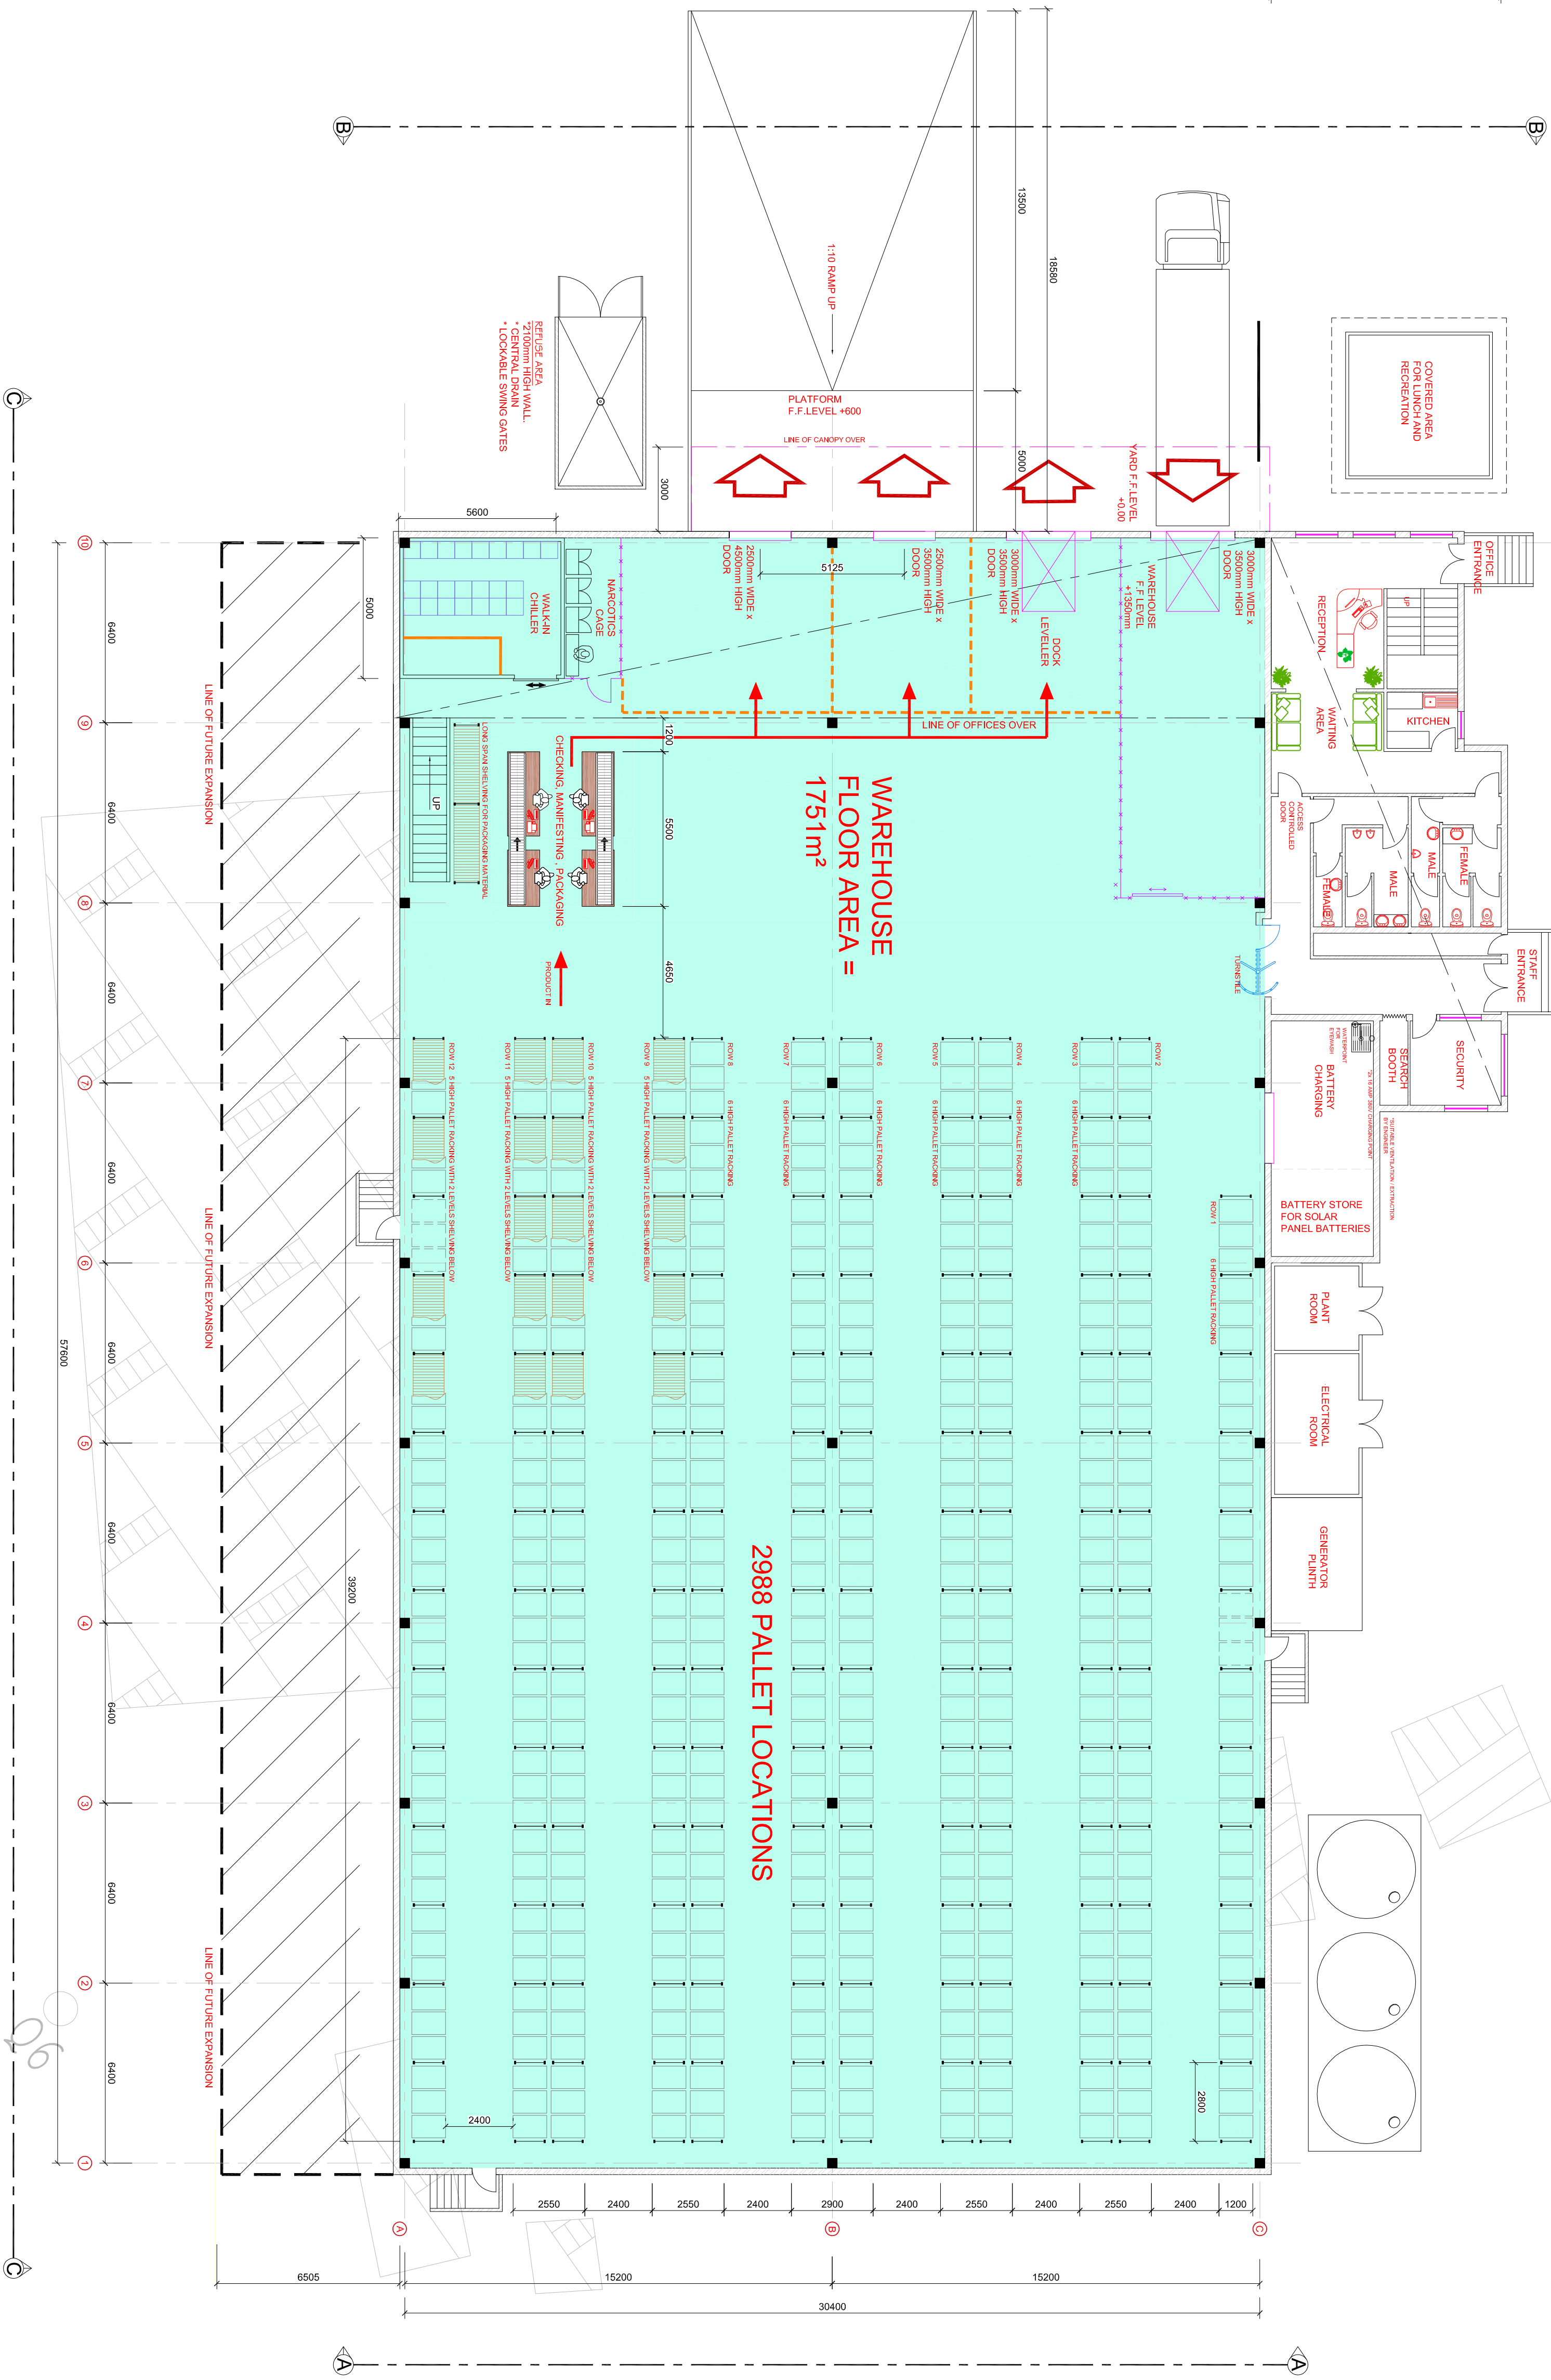


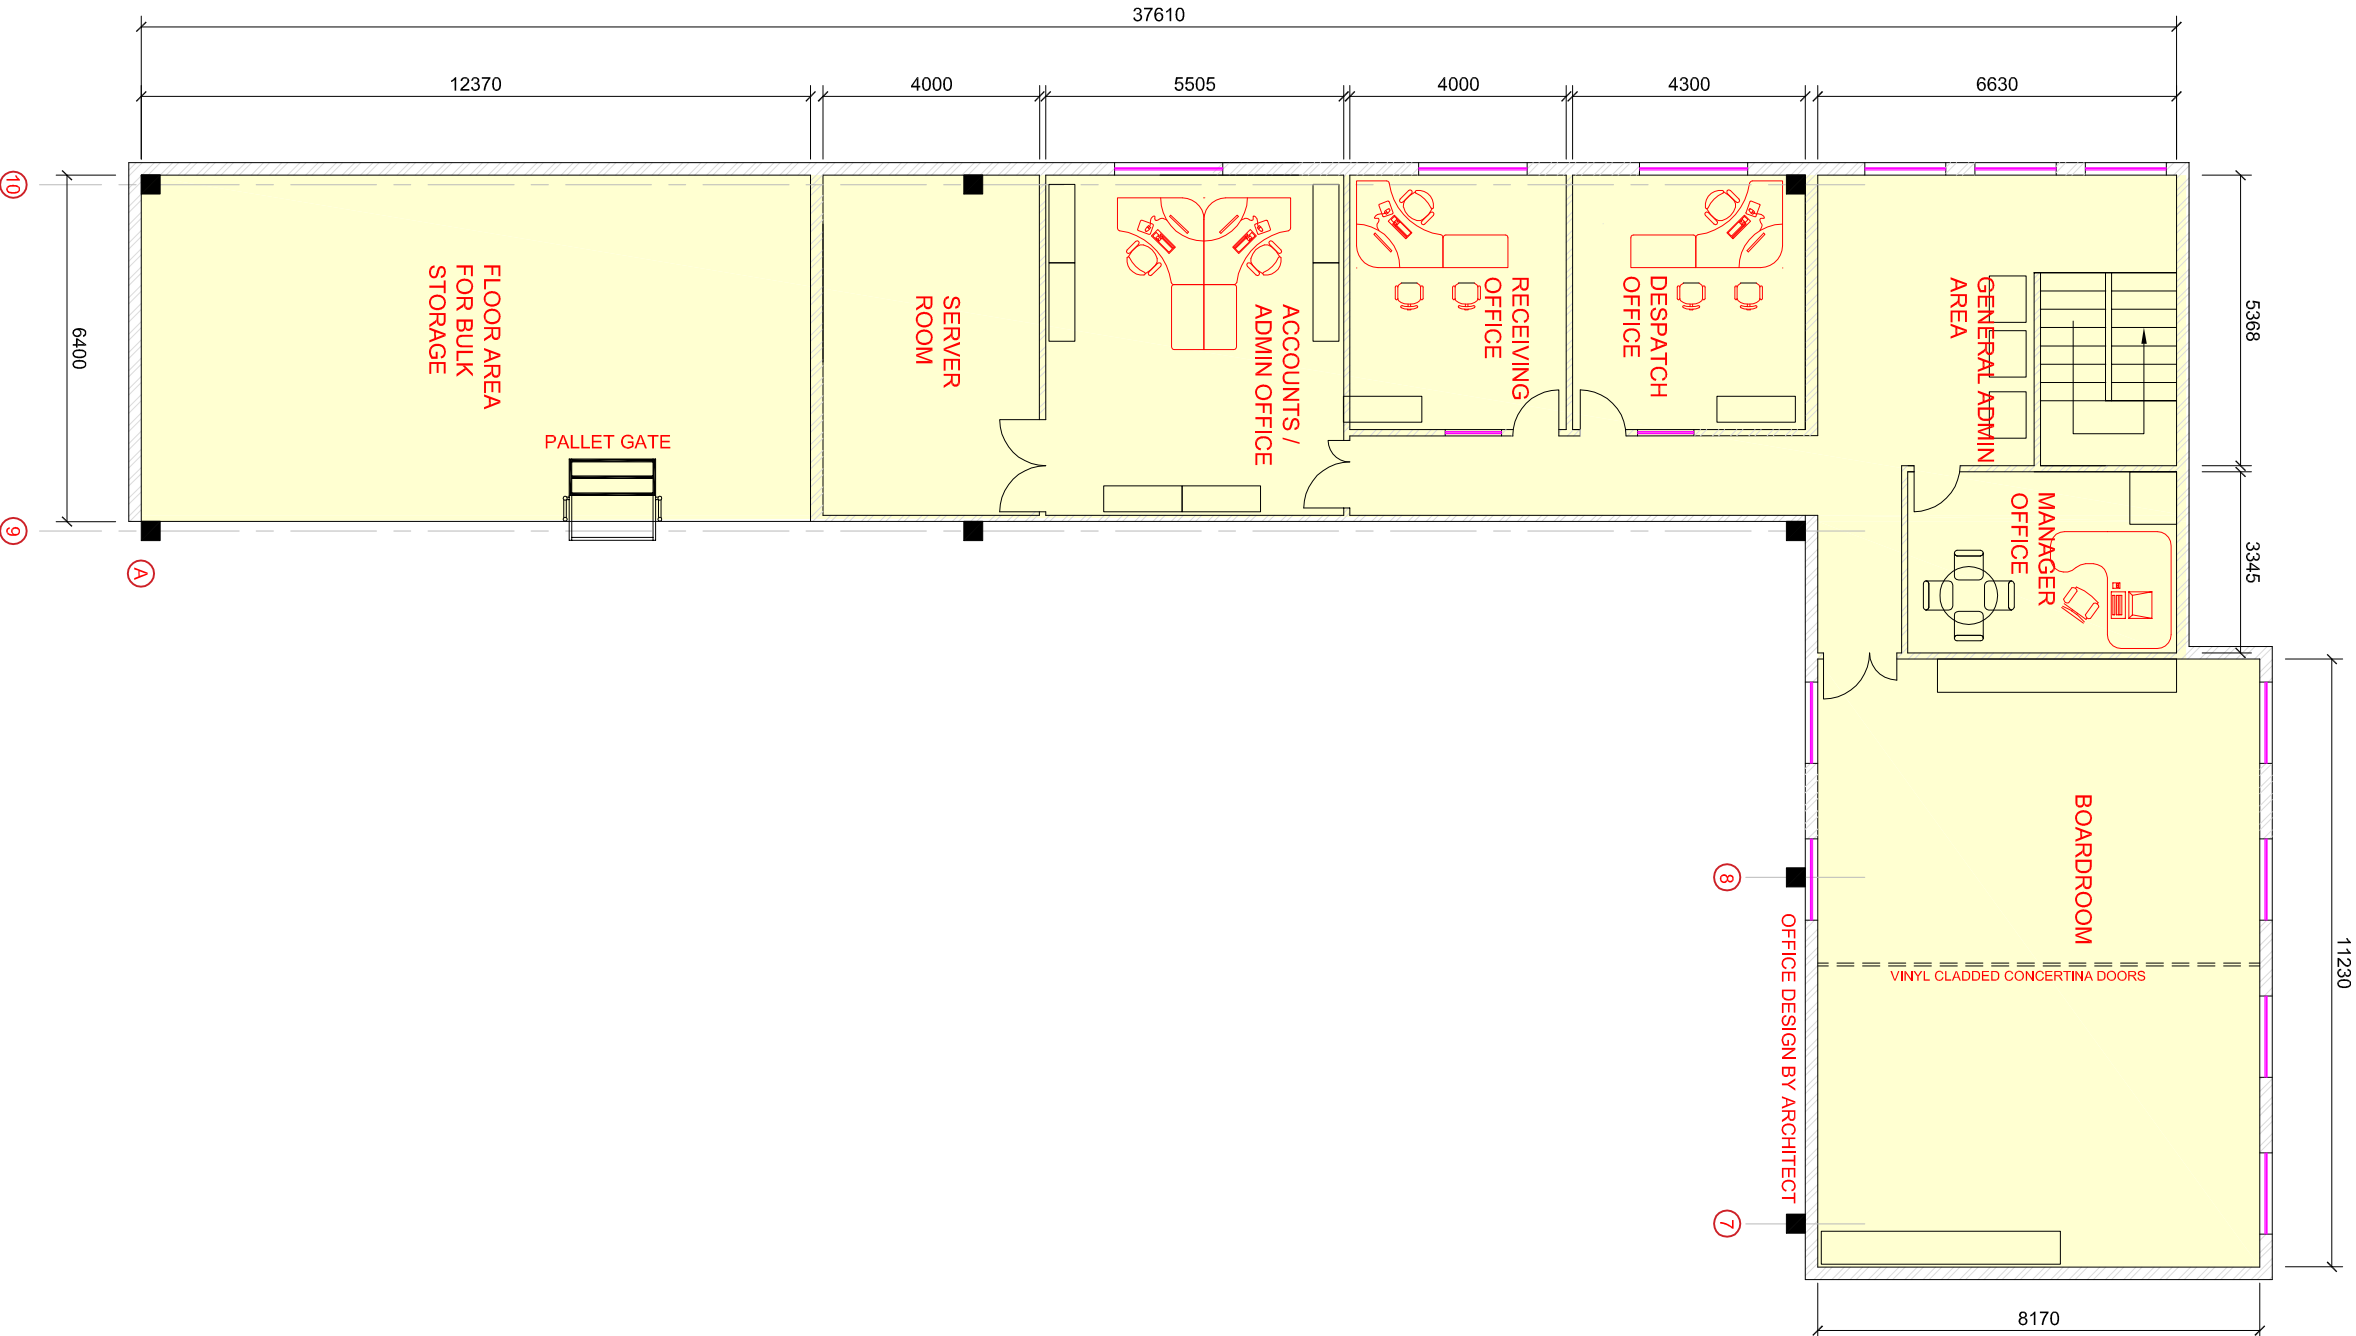

210

PLAN ON PROPOSED WAREHOUSE
SCALE 1:100

PROJECT:				CLIENT:			
NATPHARM ZIMBABWE - MASVINGO SITE				NATPharm DIP Access to Affordable Quality Medicines			
DRAWING TITLE:				REMARKS: THE DRAWING AND ALL INFORMATION THEREIN REMAINS THE PROPERTY OF THE SPECIALIST WAREHOUSE CONSULTANT. COPYRIGHT RESERVED.			
WAREHOUSE PLAN				Specialist Warehouse Consultants Tel: +27 (0)15 318 9345 Email: info@warehouseconsultants.co.za			
DRAWING NUMBER:				REV. REVISION			
NAT 2.002				DATE: DRAWN			
SCALE:				DATE:			
1:200				OCT 2016			
REVISION:				DATE:			
B							