
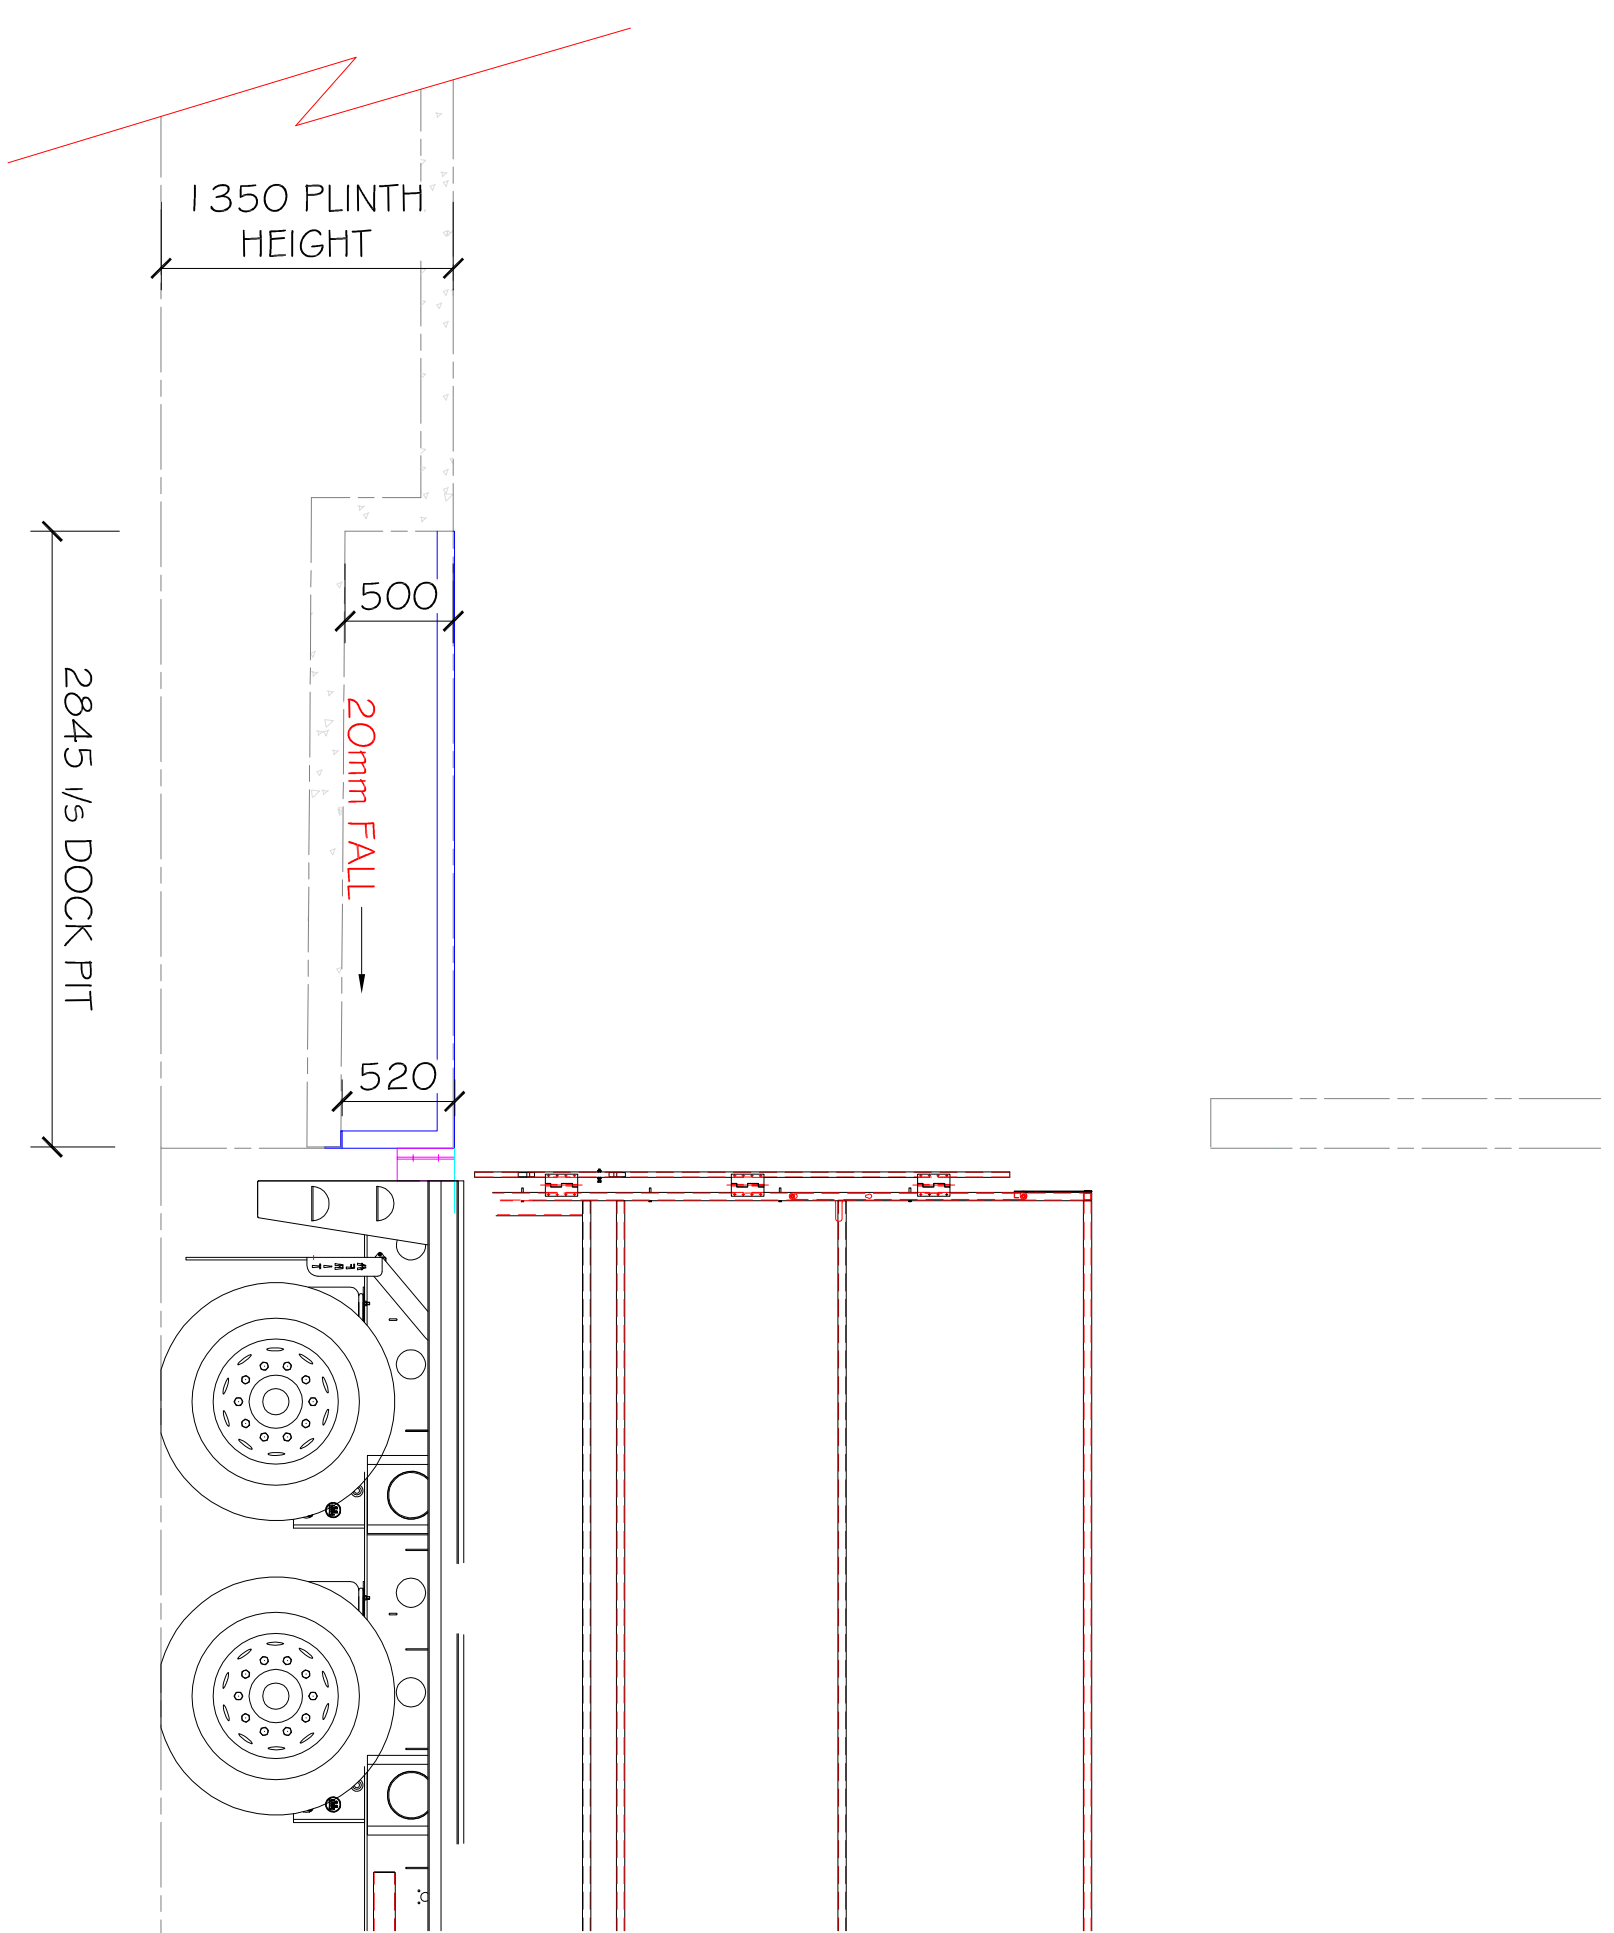
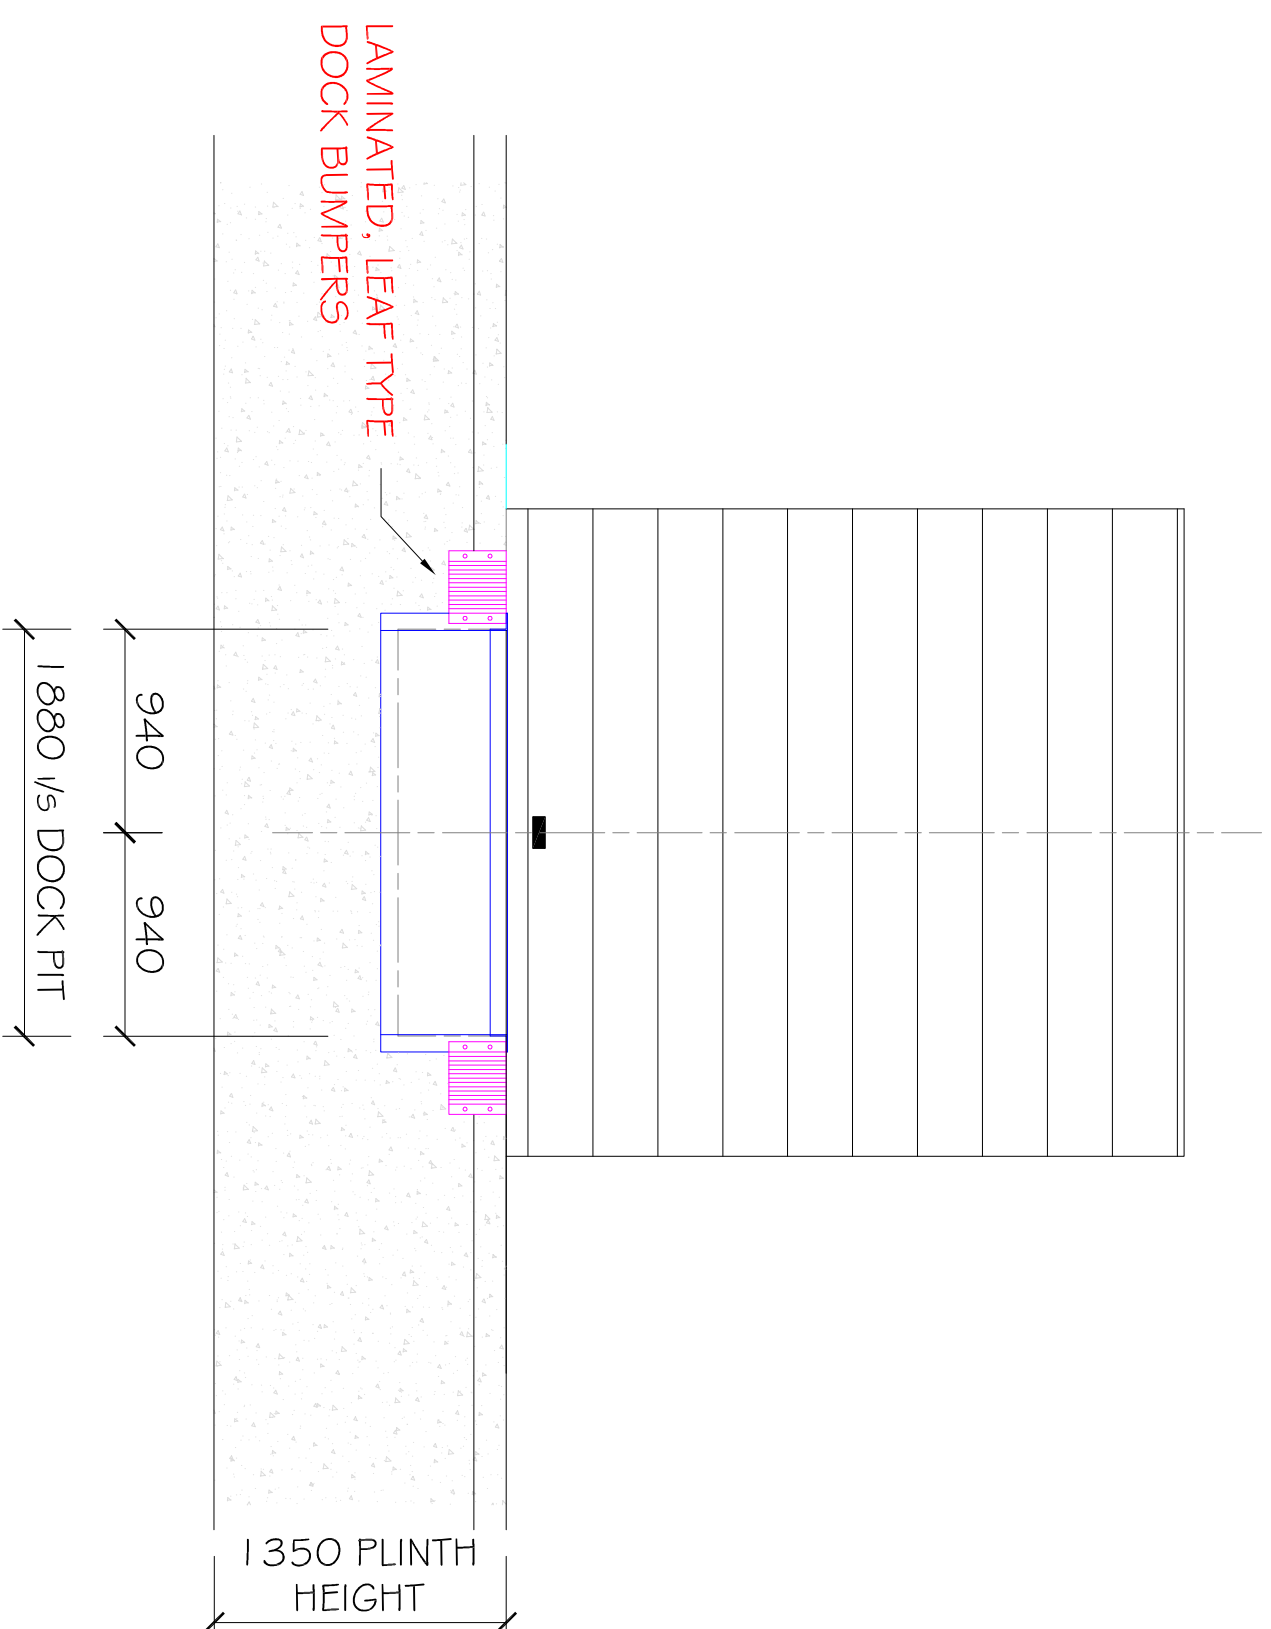
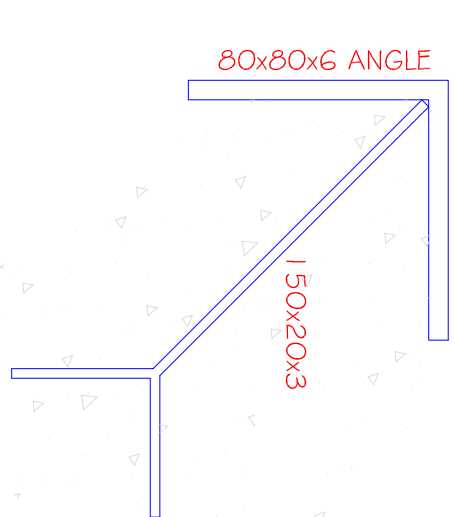
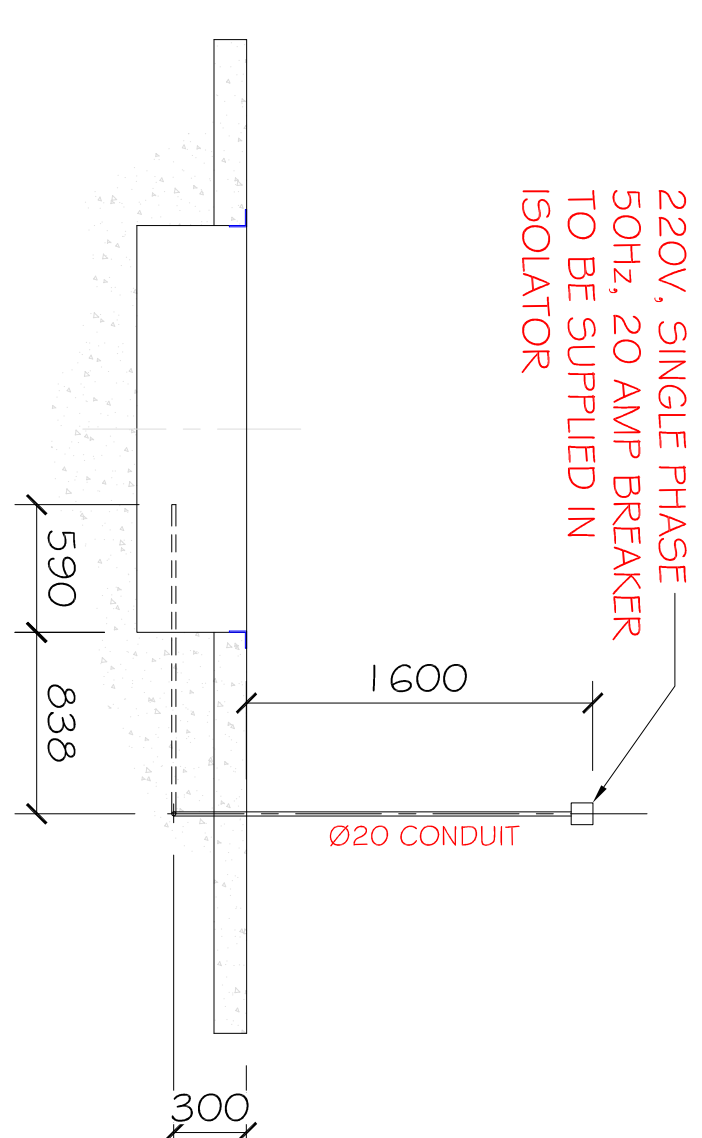


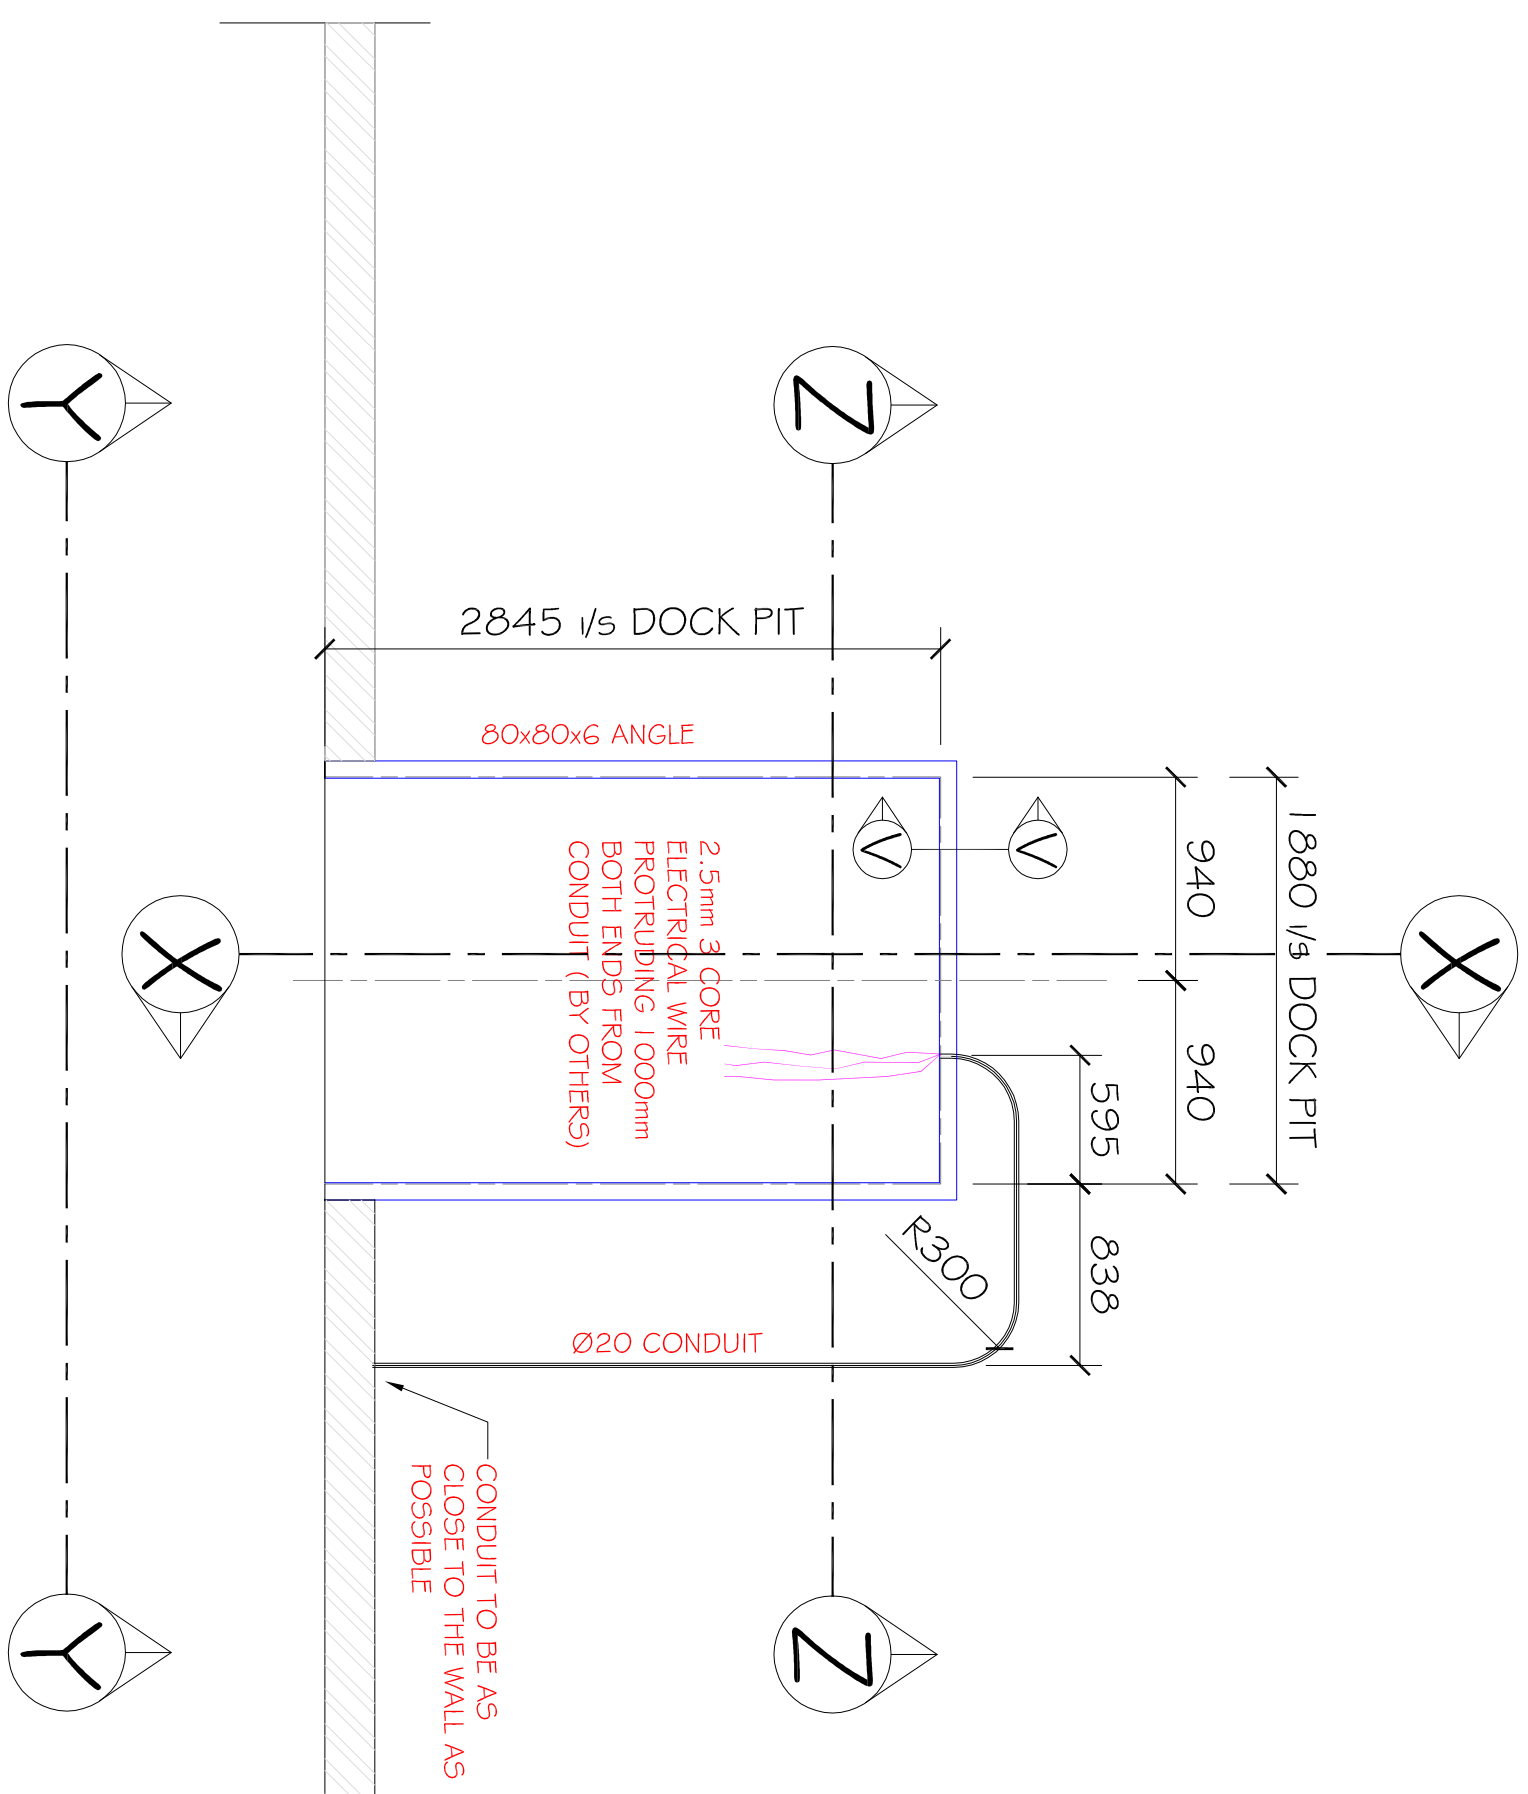

VIEW Y-Y ON DOCK LEVELLER PIT

SECTION X-X ON DOCK LEVELLER PIT

PROJECT:

MANSA HUB - ZAMBIA

DRAWING TITLE:

DETAIL ON DOCK LEVELLER PIT

DRAWING NUMBER:

MAN 004

SCALE:

AS SHOWN

REVISION:

A


DATE:

AUG 2016

CLIENT:



THIS DRAWING AND ALL INFORMATION THEREIN
REMAINS THE PROPERTY OF LG SPECIALIST
WAREHOUSE CONSULTANT. COPYRIGHT RESERVED.

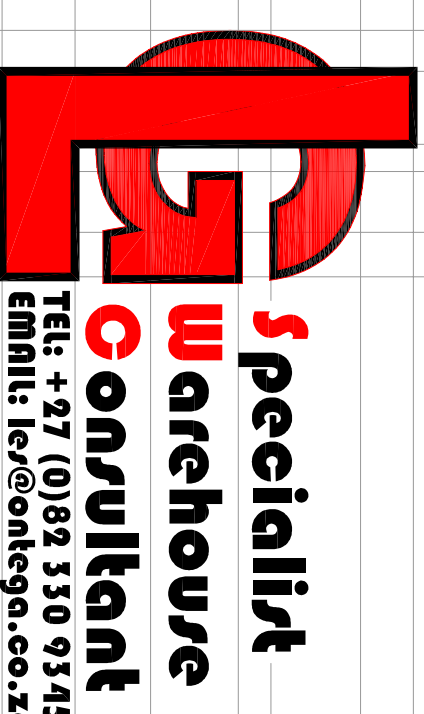

TEL: +27 (0)82 330 9341
EMAIL: les@ontega.co.za

TEL: +21 (0)82 330 7341
EMAIL: les@ontega.co.za

A	ISSUED FOR INFORMATION	07/08/16	LFG
REV:	REVISION DESCRIPTION	DATE:	DRAWN