


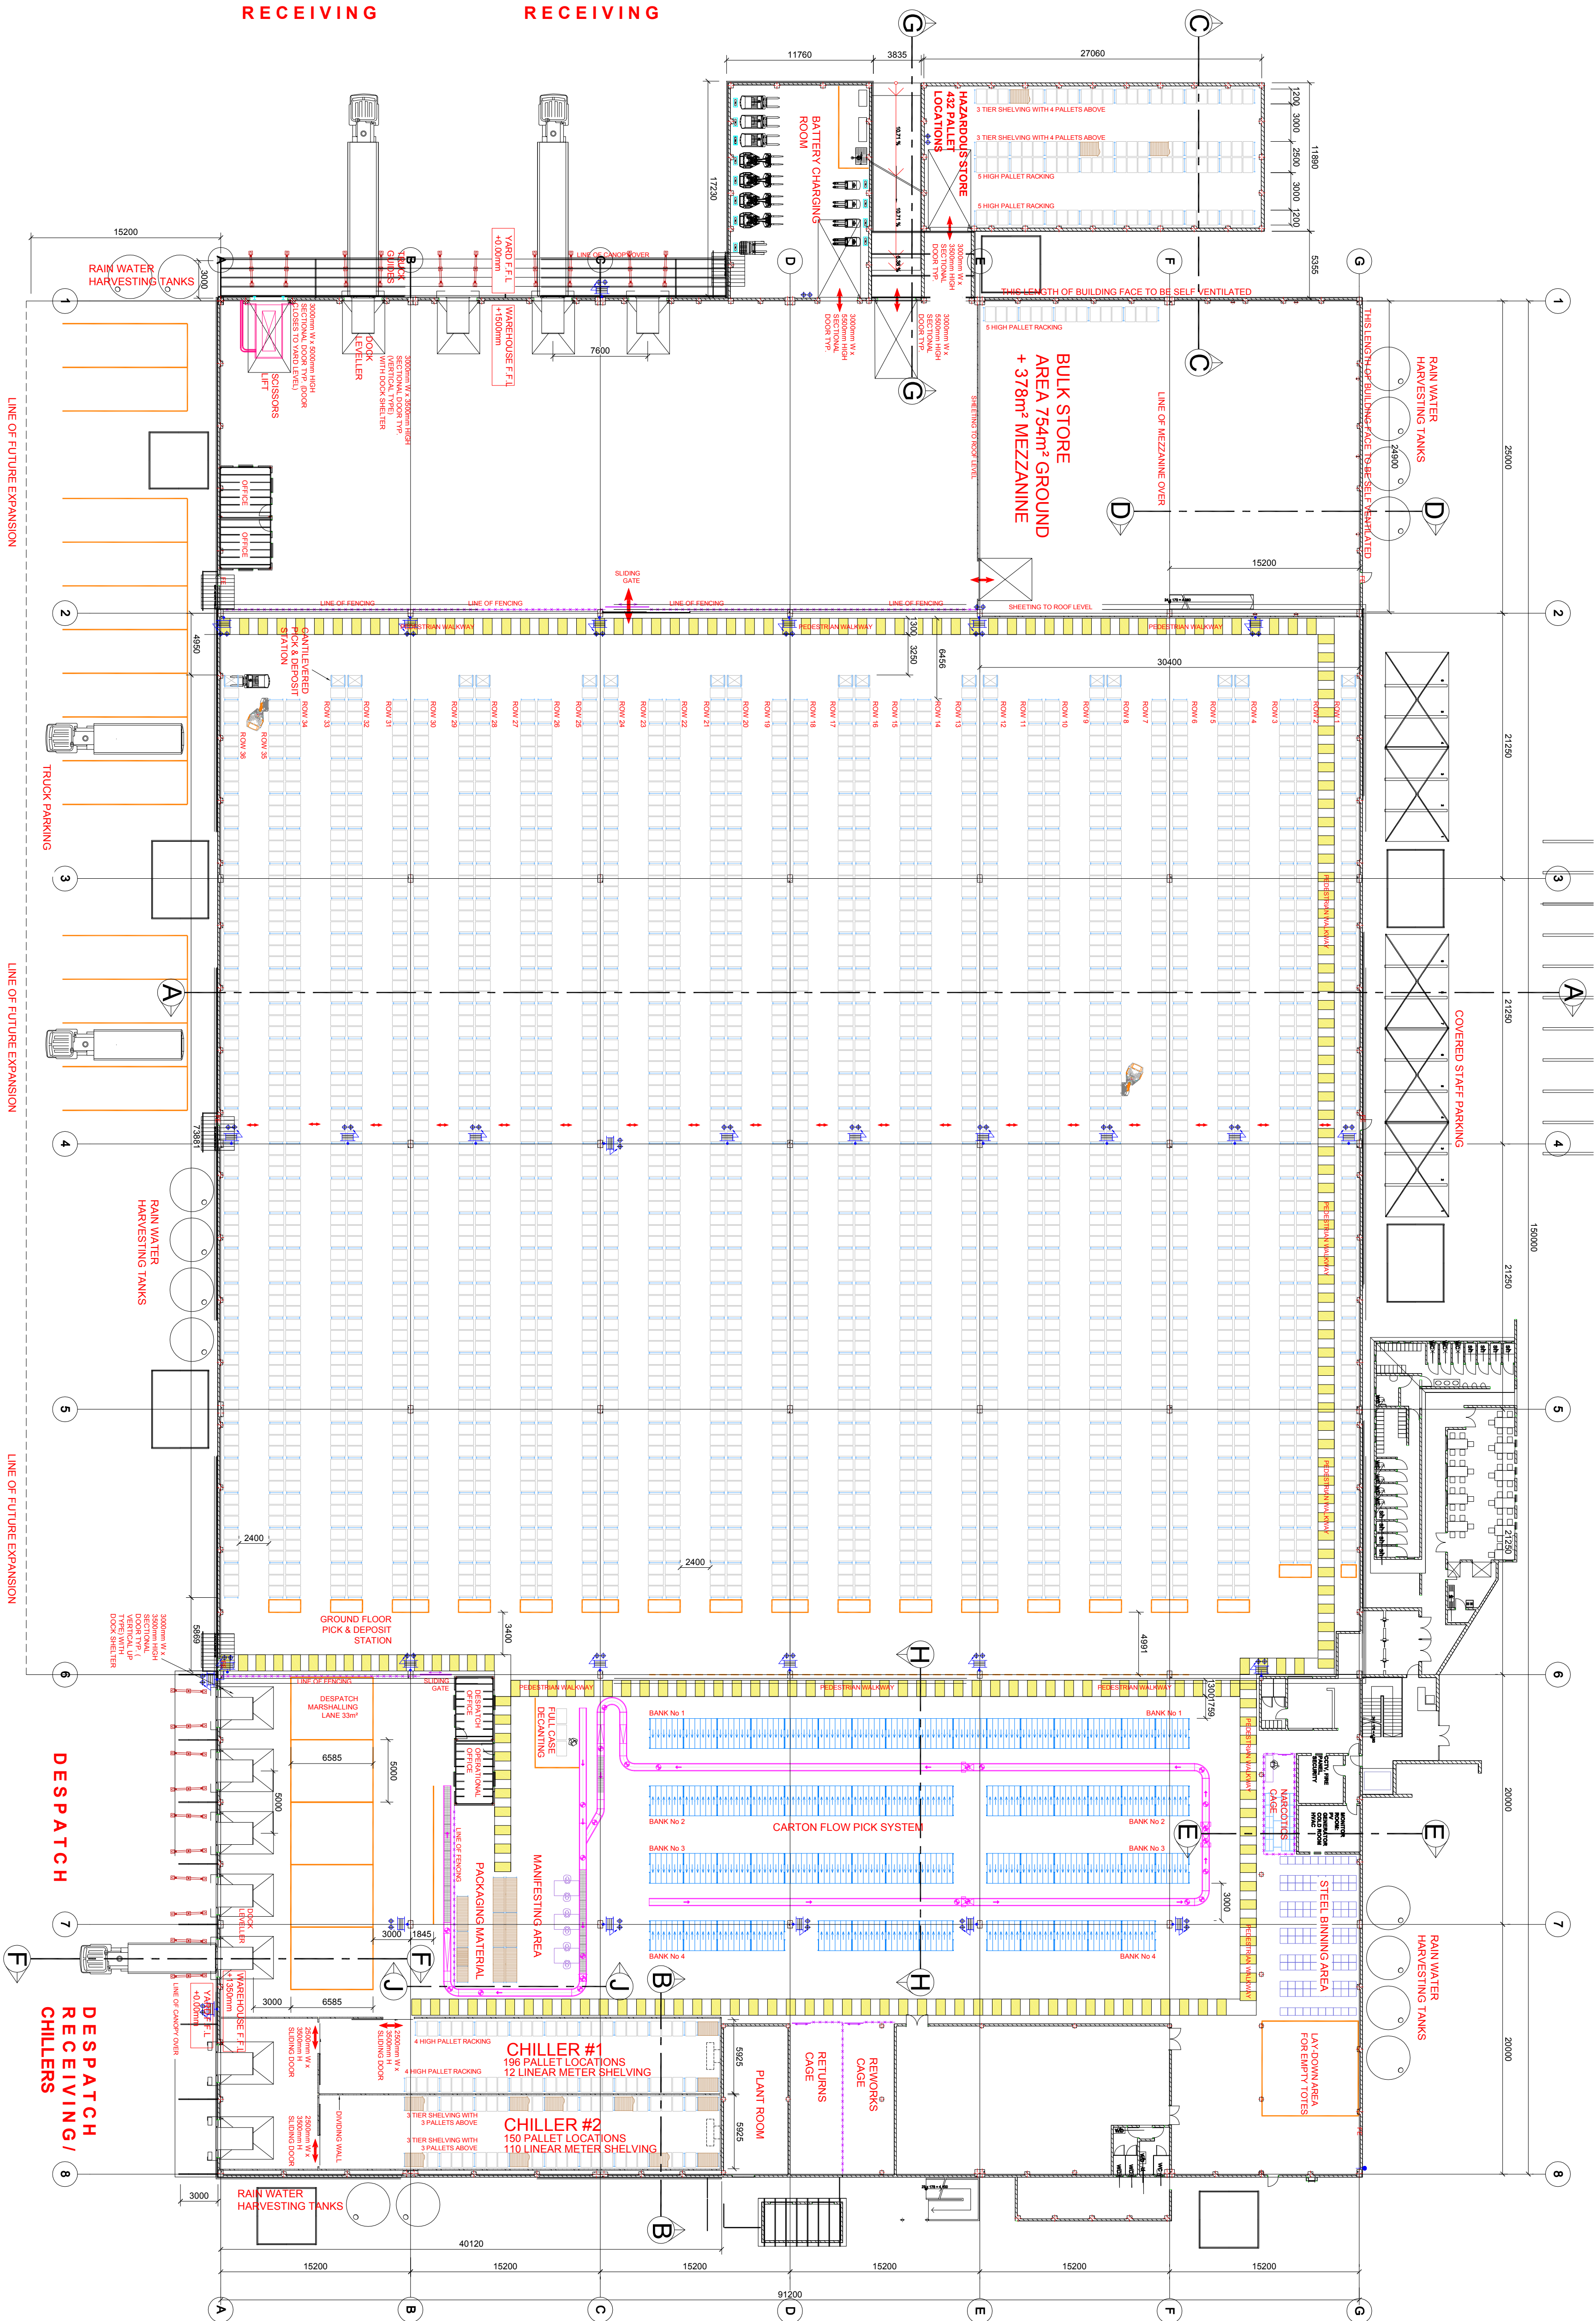

PLAN ON PROPOSED WAREHOUSE

SCALE 1:200

PALLET LOCATIONS:

- WAREHOUSE: 22 176 PALLET LOCATIONS
- CHILLER #1 196 PALLET LOCATIONS
- CHILLER #2 150 PALLET LOCATIONS
- HAZARDOUS STORE: 432 PALLET LOCATIONS

TOTAL PALLET LOCATIONS: 22 954 PALLET LOCATIONS

PICK FACES :

- GROUND FLOOR (PALETS IN WHS): 2700 PALLET LOCATIONS
- CARTON FLOW RACK 1416 PICK FACES
- BINNING: 1440 PICK FACES

TOTAL PICK FACES : 5556 PICK FACES

PROJECT: NAT PHARM HARBORE NEW WAREHOUSE			
DRAWING TITLE: PLAN ON PROPOSED WAREHOUSE			
CLIENT: NatPharm			
DRAWING NUMBER: NAT 002			
SCALE: 1:200			
REVISION: J			
DATE: OCTOBER 2015			
THE DRAWING AND ALL INFORMATION THEREIN REMAINS THE PROPERTY OF L.SPECIALIST WAREHOUSE CONSULTANTS COMPANY LIMITED			
REV: REVISION DESCRIPTION			
J	UPDATED TO ARCHITECT'S LAYOUT	26/02/2016	LFG
I	HAZARDOUS STORE LAYOUT	26/02/2016	LFG
H	HAZARDOUS STORE LAYOUT	26/02/2016	LFG
G	HAZARDOUS STORE LAYOUT	26/02/2016	LFG
F	UPDATED TO ARCHITECT'S LAYOUT AND REEFER/	24/11/2015	LFG
E	HAZARDOUS STORE LAYOUT	10/11/2015	LFG
D	HAZARDOUS STORE LAYOUT	06/11/2015	LFG
C	HAZARDOUS STORE LAYOUT	06/11/2015	LFG
B	HAZARDOUS STORE LAYOUT	06/11/2015	LFG
A	HAZARDOUS STORE LAYOUT	06/11/2015	LFG
1	HAZARDOUS STORE LAYOUT	06/11/2015	LFG