


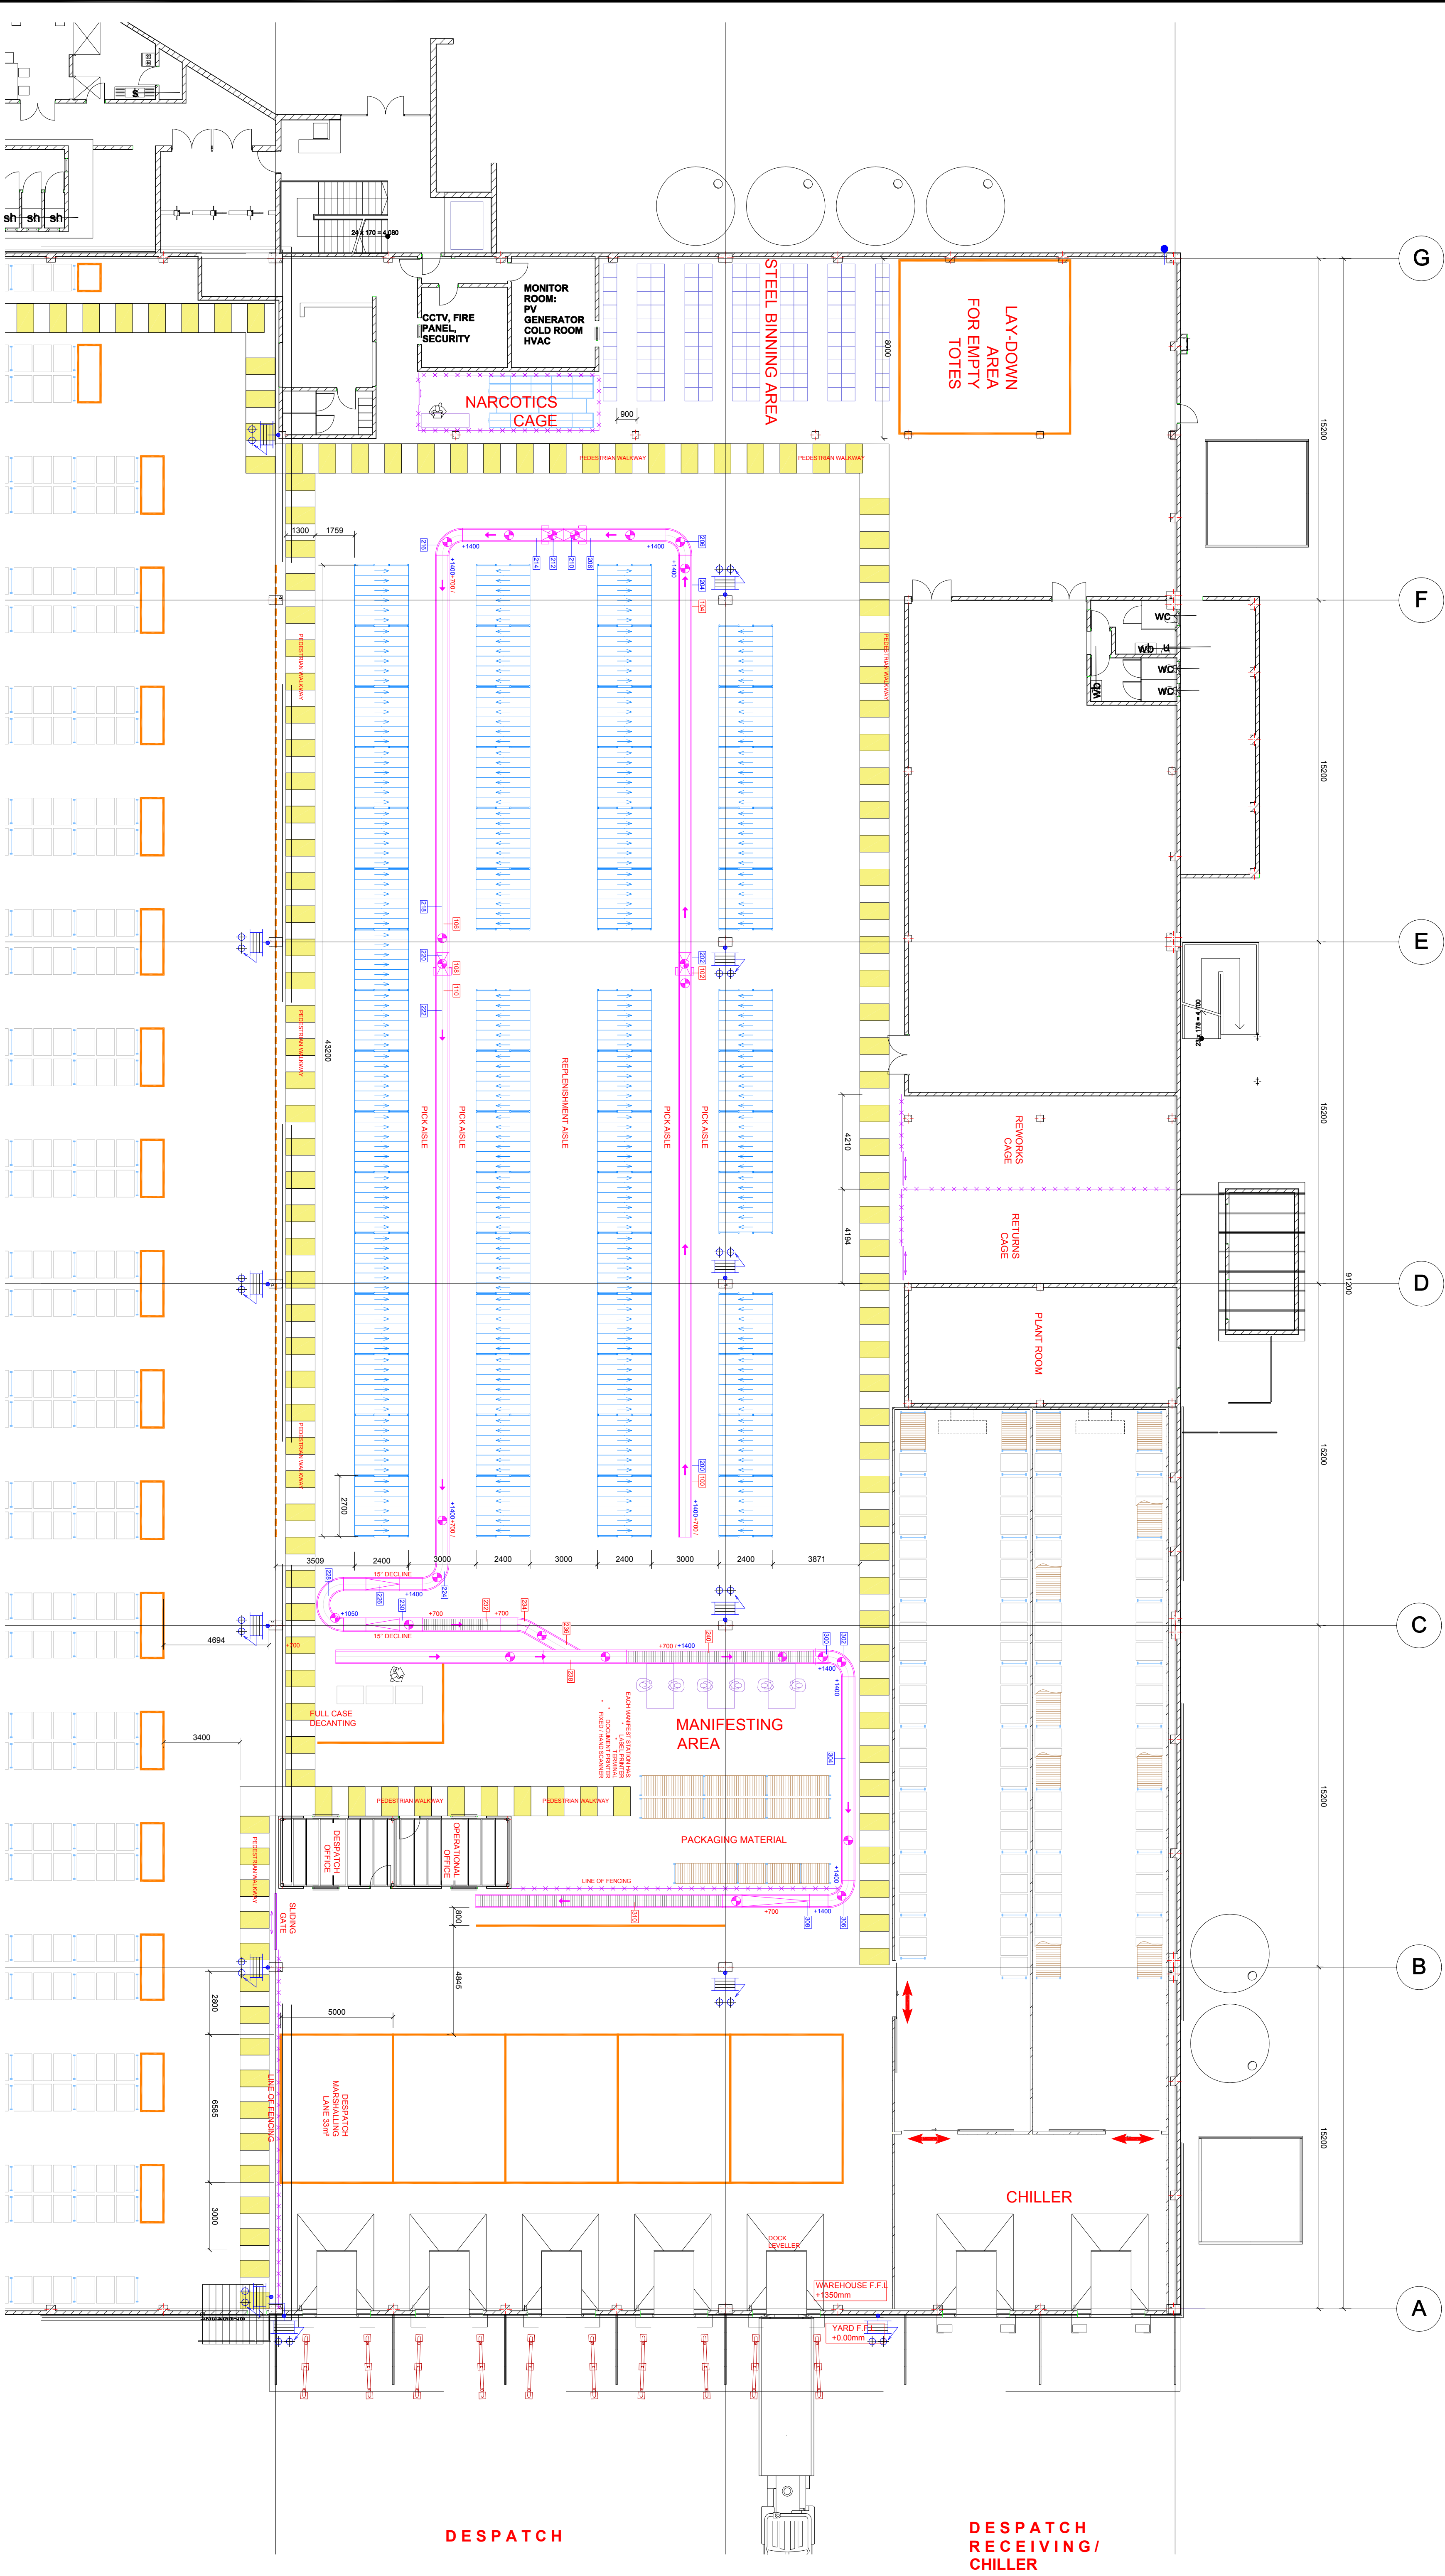

DETAIL ON PICK SYSTEM AND DESPATCH AREA

SCALE 1:100

PROJECT:
NATPHARM HARARE NEW WAREHOUSE

DRAWING TITLE:
DETAIL ON PICK SYSTEM

DRAWING NUMBER:
NAT 005

CLIENT:
NatPharm
Specialist Warehouse Consultant
T: +27 (0)18 318 9145
E: info@natpharm.co.za

REV.	REVISION DESCRIPTION	DATE	DRAWN
A	INITIAL DESIGN	18/10/2015	UFG
B	UPDATED TO ARCHITECT'S LAYOUT	23/11/2015	UFG
C	UPDATED TO ARCHITECT'S LAYOUT	10/11/2015	UFG
D	MANIFESTING CONVEYOR REVISED	23/11/2015	UFG
E	NARCOTICS AND BINNING AREA ADJUSTED TO SUIT OFFICES	03/02/2016	UFG
F	UPDATED TO ARCHITECT'S LAYOUT	29/02/2016	UFG

THE DRAWING AND ALL INFORMATION THEREIN
REMAINS THE PROPERTY OF L.S. SPECIALIST
WAREHOUSE CONSULTANT. COPYRIGHT RESERVED.

DATE:
OCTOBER 2015

REVISION:
F

SCALE:
AS SHOWN


















