


SECTION H - H THROUGH CARTON FLOW RACK PICK SYSTEM

SCALE 1:50

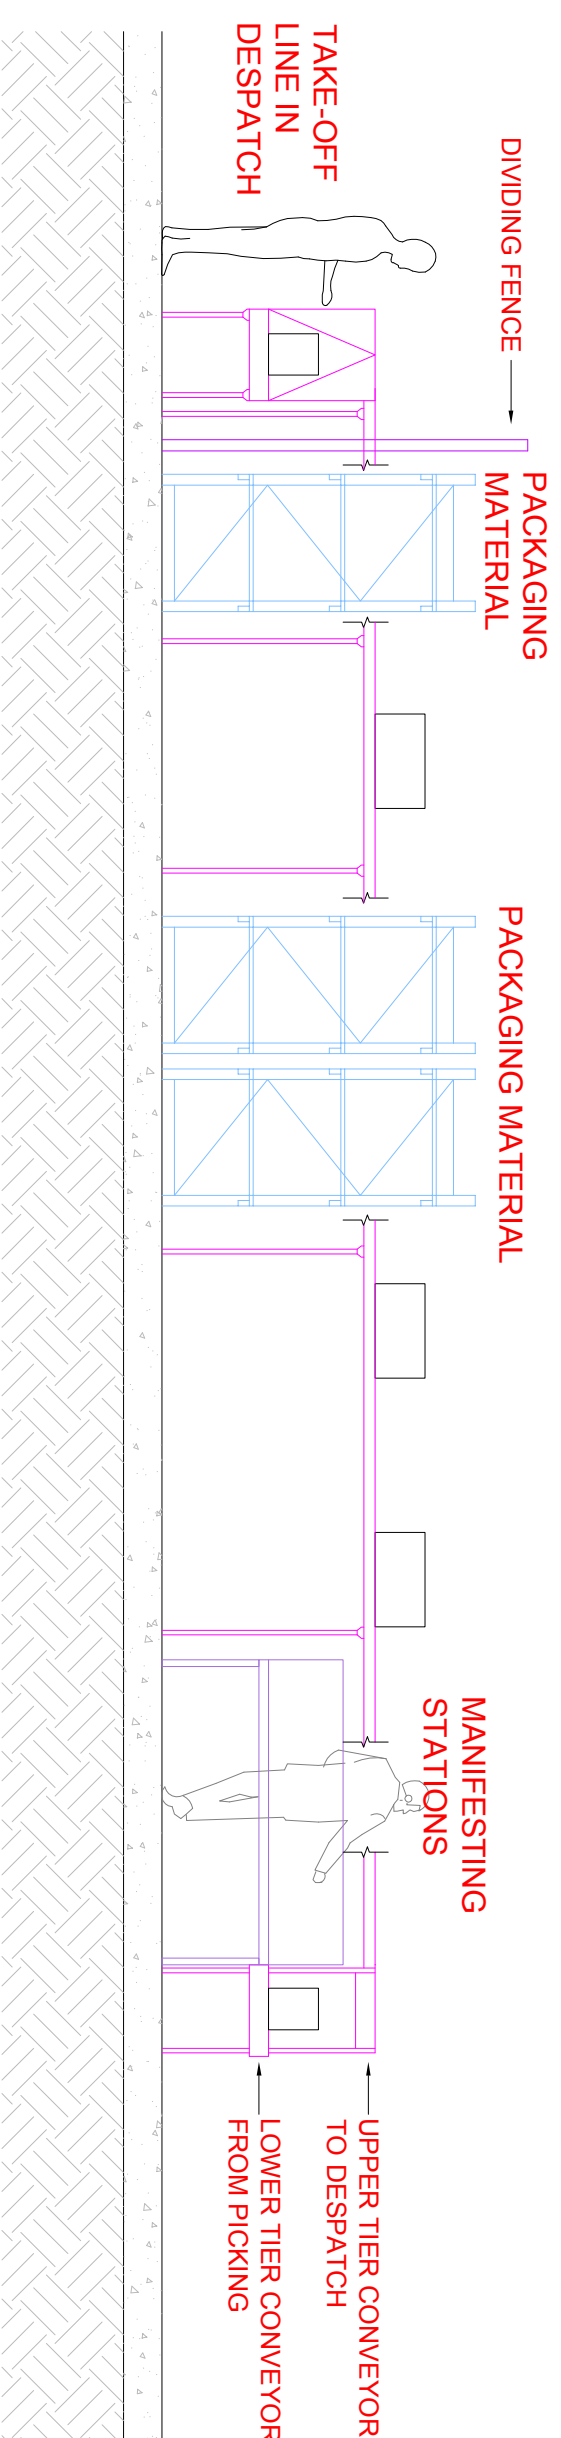

SECTION J - J THROUGH MANIFESTING AREA AND OUTBOUND CONVEYOR TO DESPATCH

SCALE 1:50

PROJECT:

NATPHARM DISTRIBUTION CENTRE ZIMBABWE

DRAWING TITLE:

CONVEYOR AND PICK SYSTEM SECTIONS

CLIENT:



DRAWING NUMBER:
NAT 007

SCALE:
AS SHOWN

REVISION:

DATE: OCTOBER 2015

THIS DRAWING AND ALL INFORMATION THEREIN
REMAINS THE PROPERTY OF LG SPECIALIST
WAREHOUSE CONSULTANT. COPYRIGHT RESERVED.

A	INITIAL DESIGN	19/10/2015	LFG
REV:	REVISION DESCRIPTION	DATE:	DRAWN