


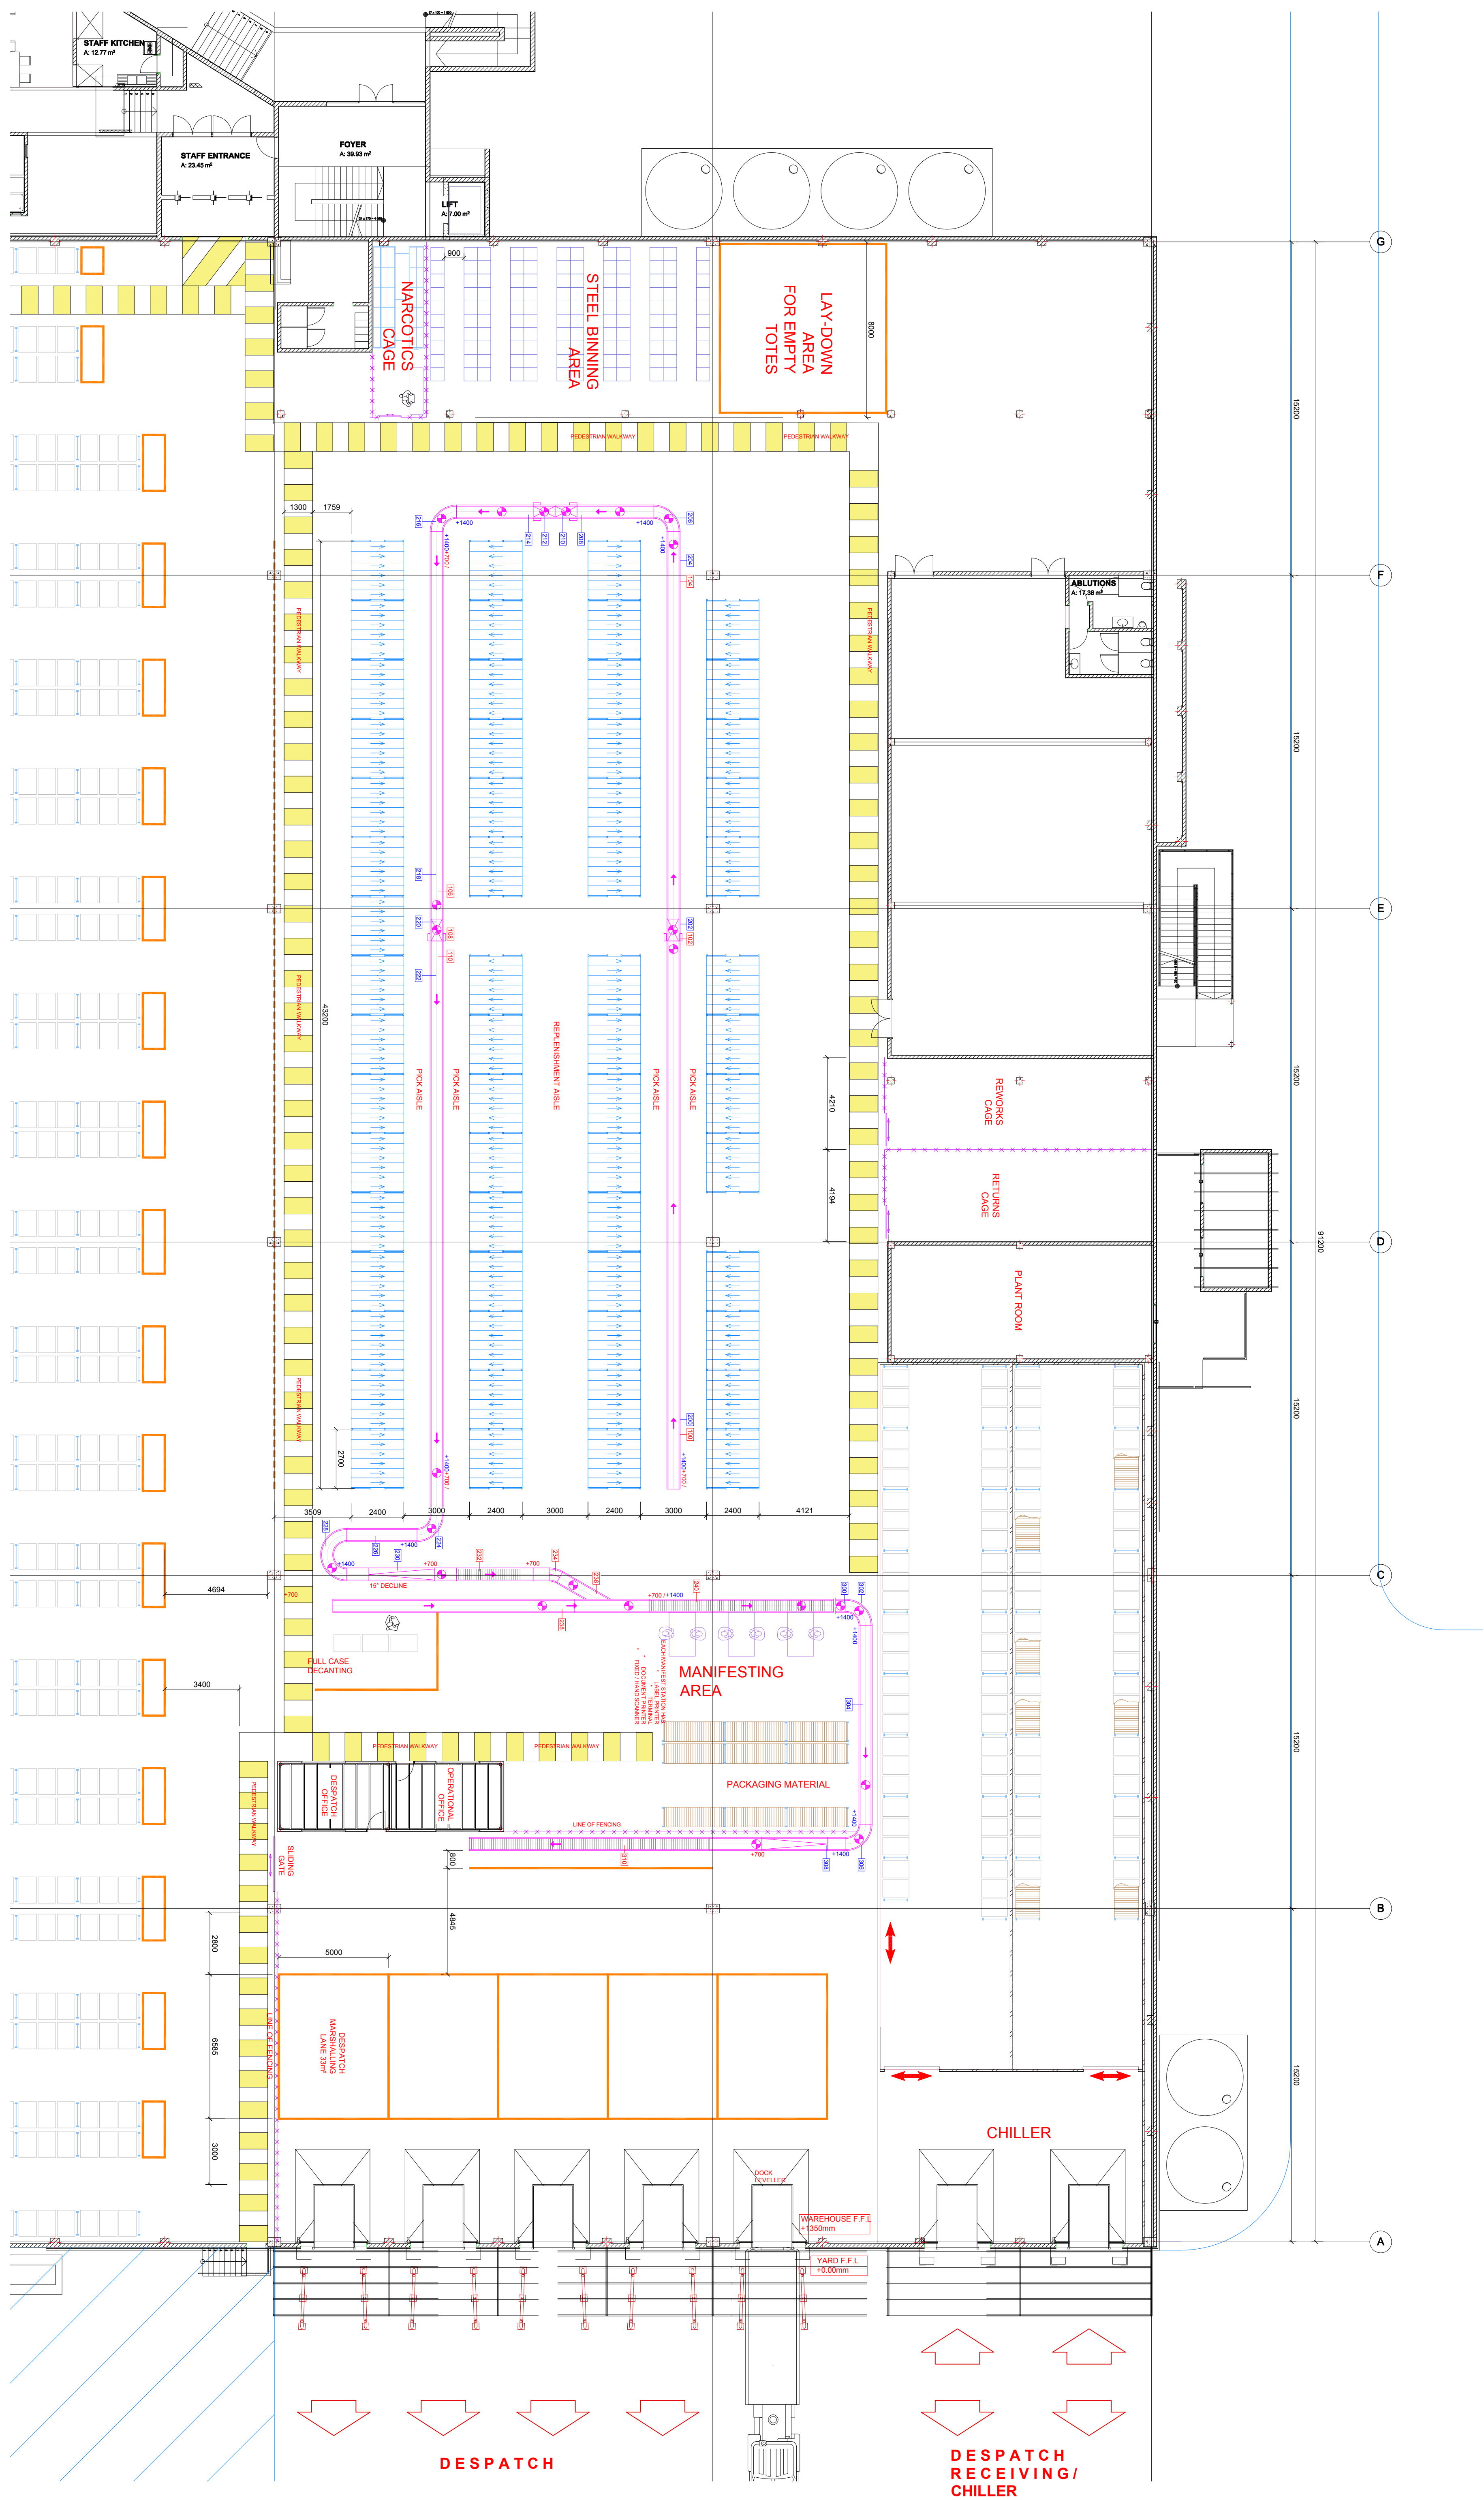

DESPATCH
RECEIVING/
CHILLER

DESPATCH

DETAIL ON PICK SYSTEM AND DESPATCH AREA

SCALE 1:100

NATPHARM HARARE NEW WAREHOUSE
DRAWING TITLE:
DETAIL ON PICK SYSTEM

[illegible]