
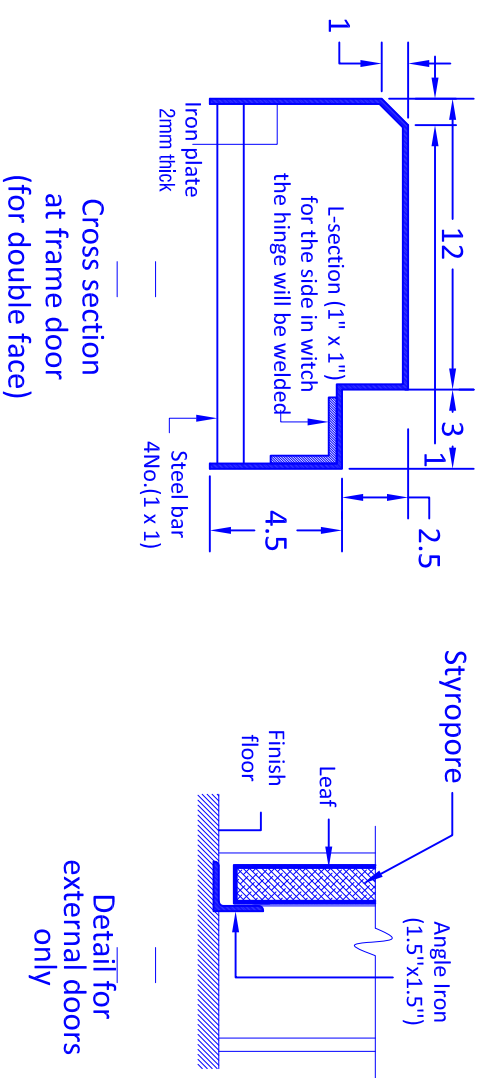


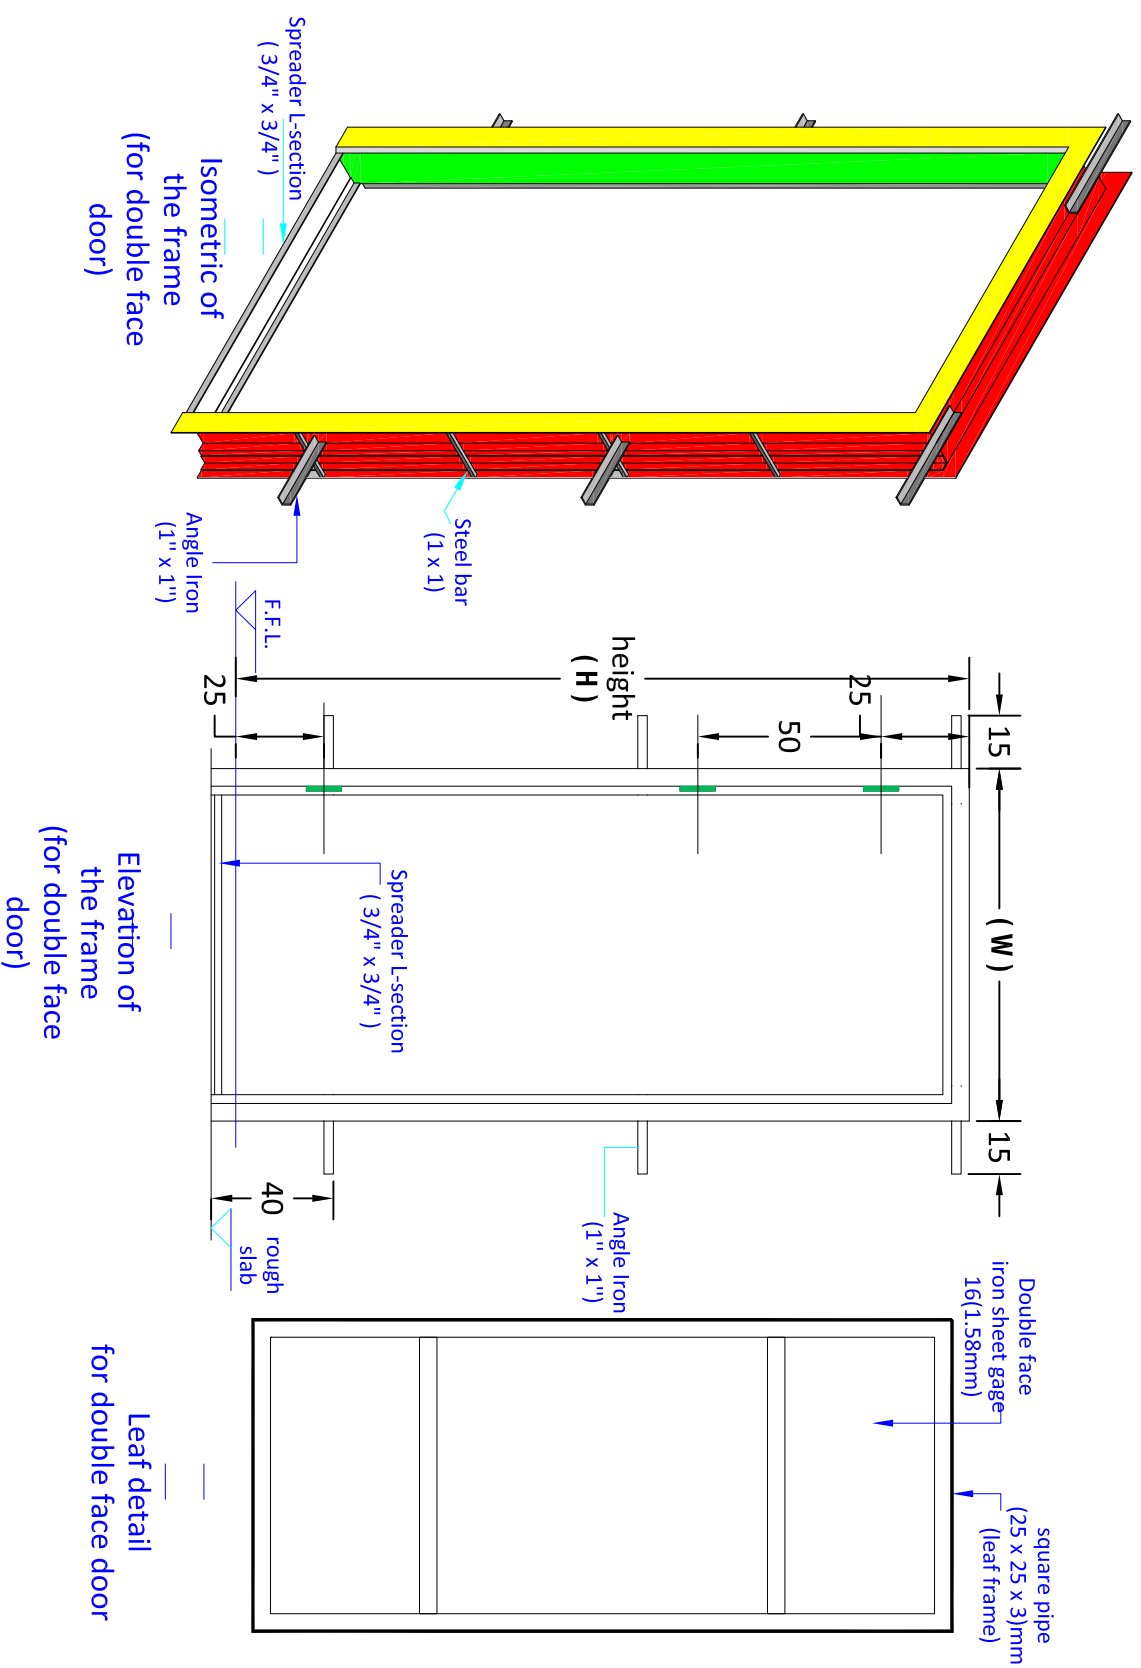

Detail of Double Face Steel Door

Typical Drawings for Renovation		
Drawn by: Soran Rostam Aziz		
Sheet Title: Detail of Double Face Steel Door		
Scale: NTS	Date:	DWG No.