


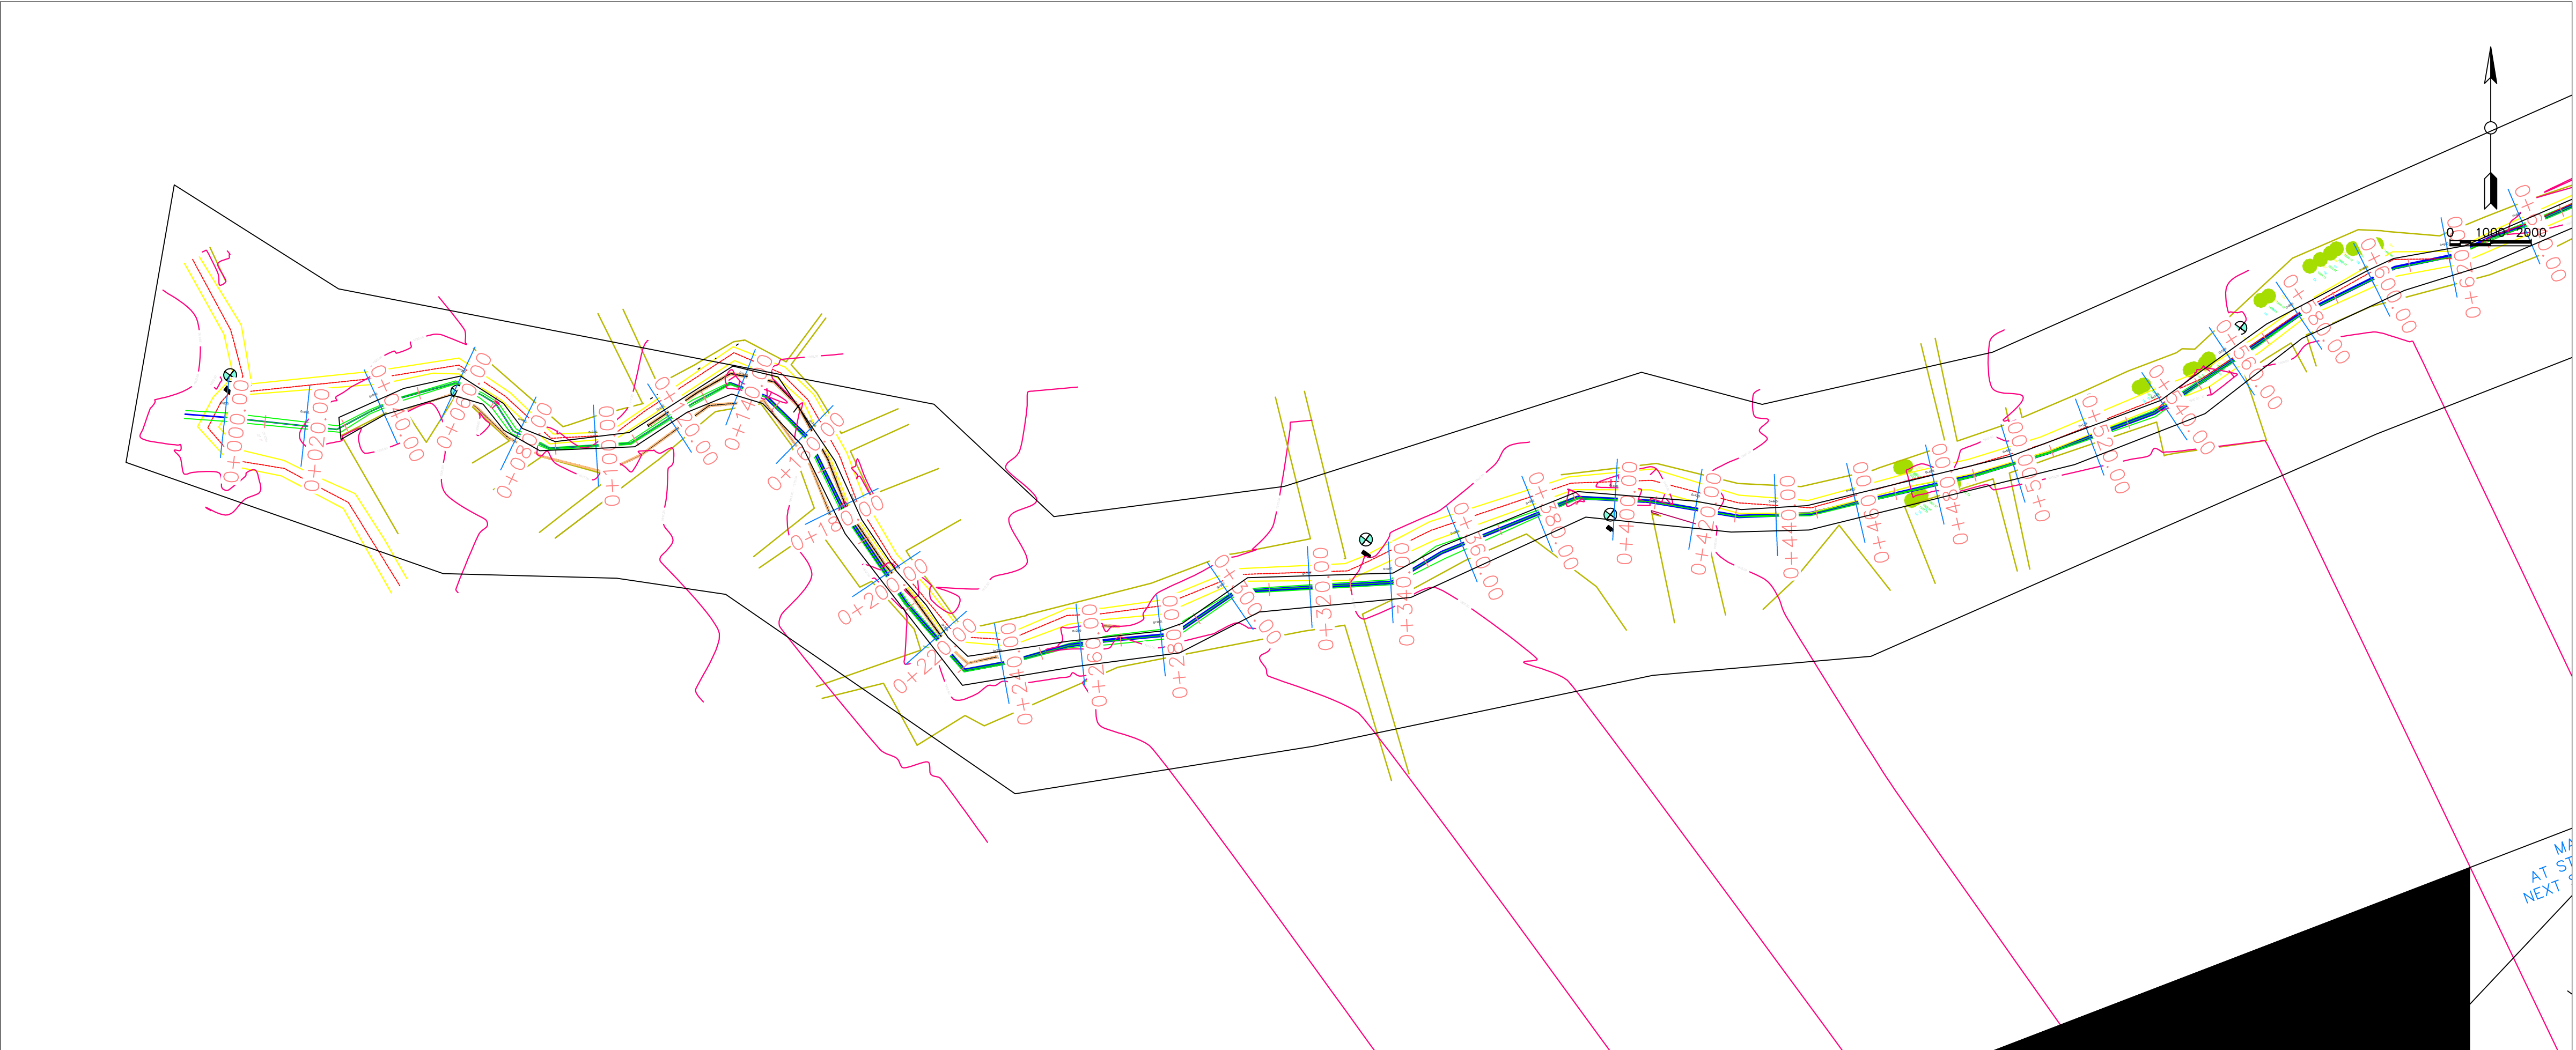

SURVe by Eng.Mo/Hussain

General Notes		
No.	Revision/Issue	Date
Firm Name and Address		
Project Name and Address		
Project #####		Sheet 1
Date 17.04.2018		
Scale 1:1000		