


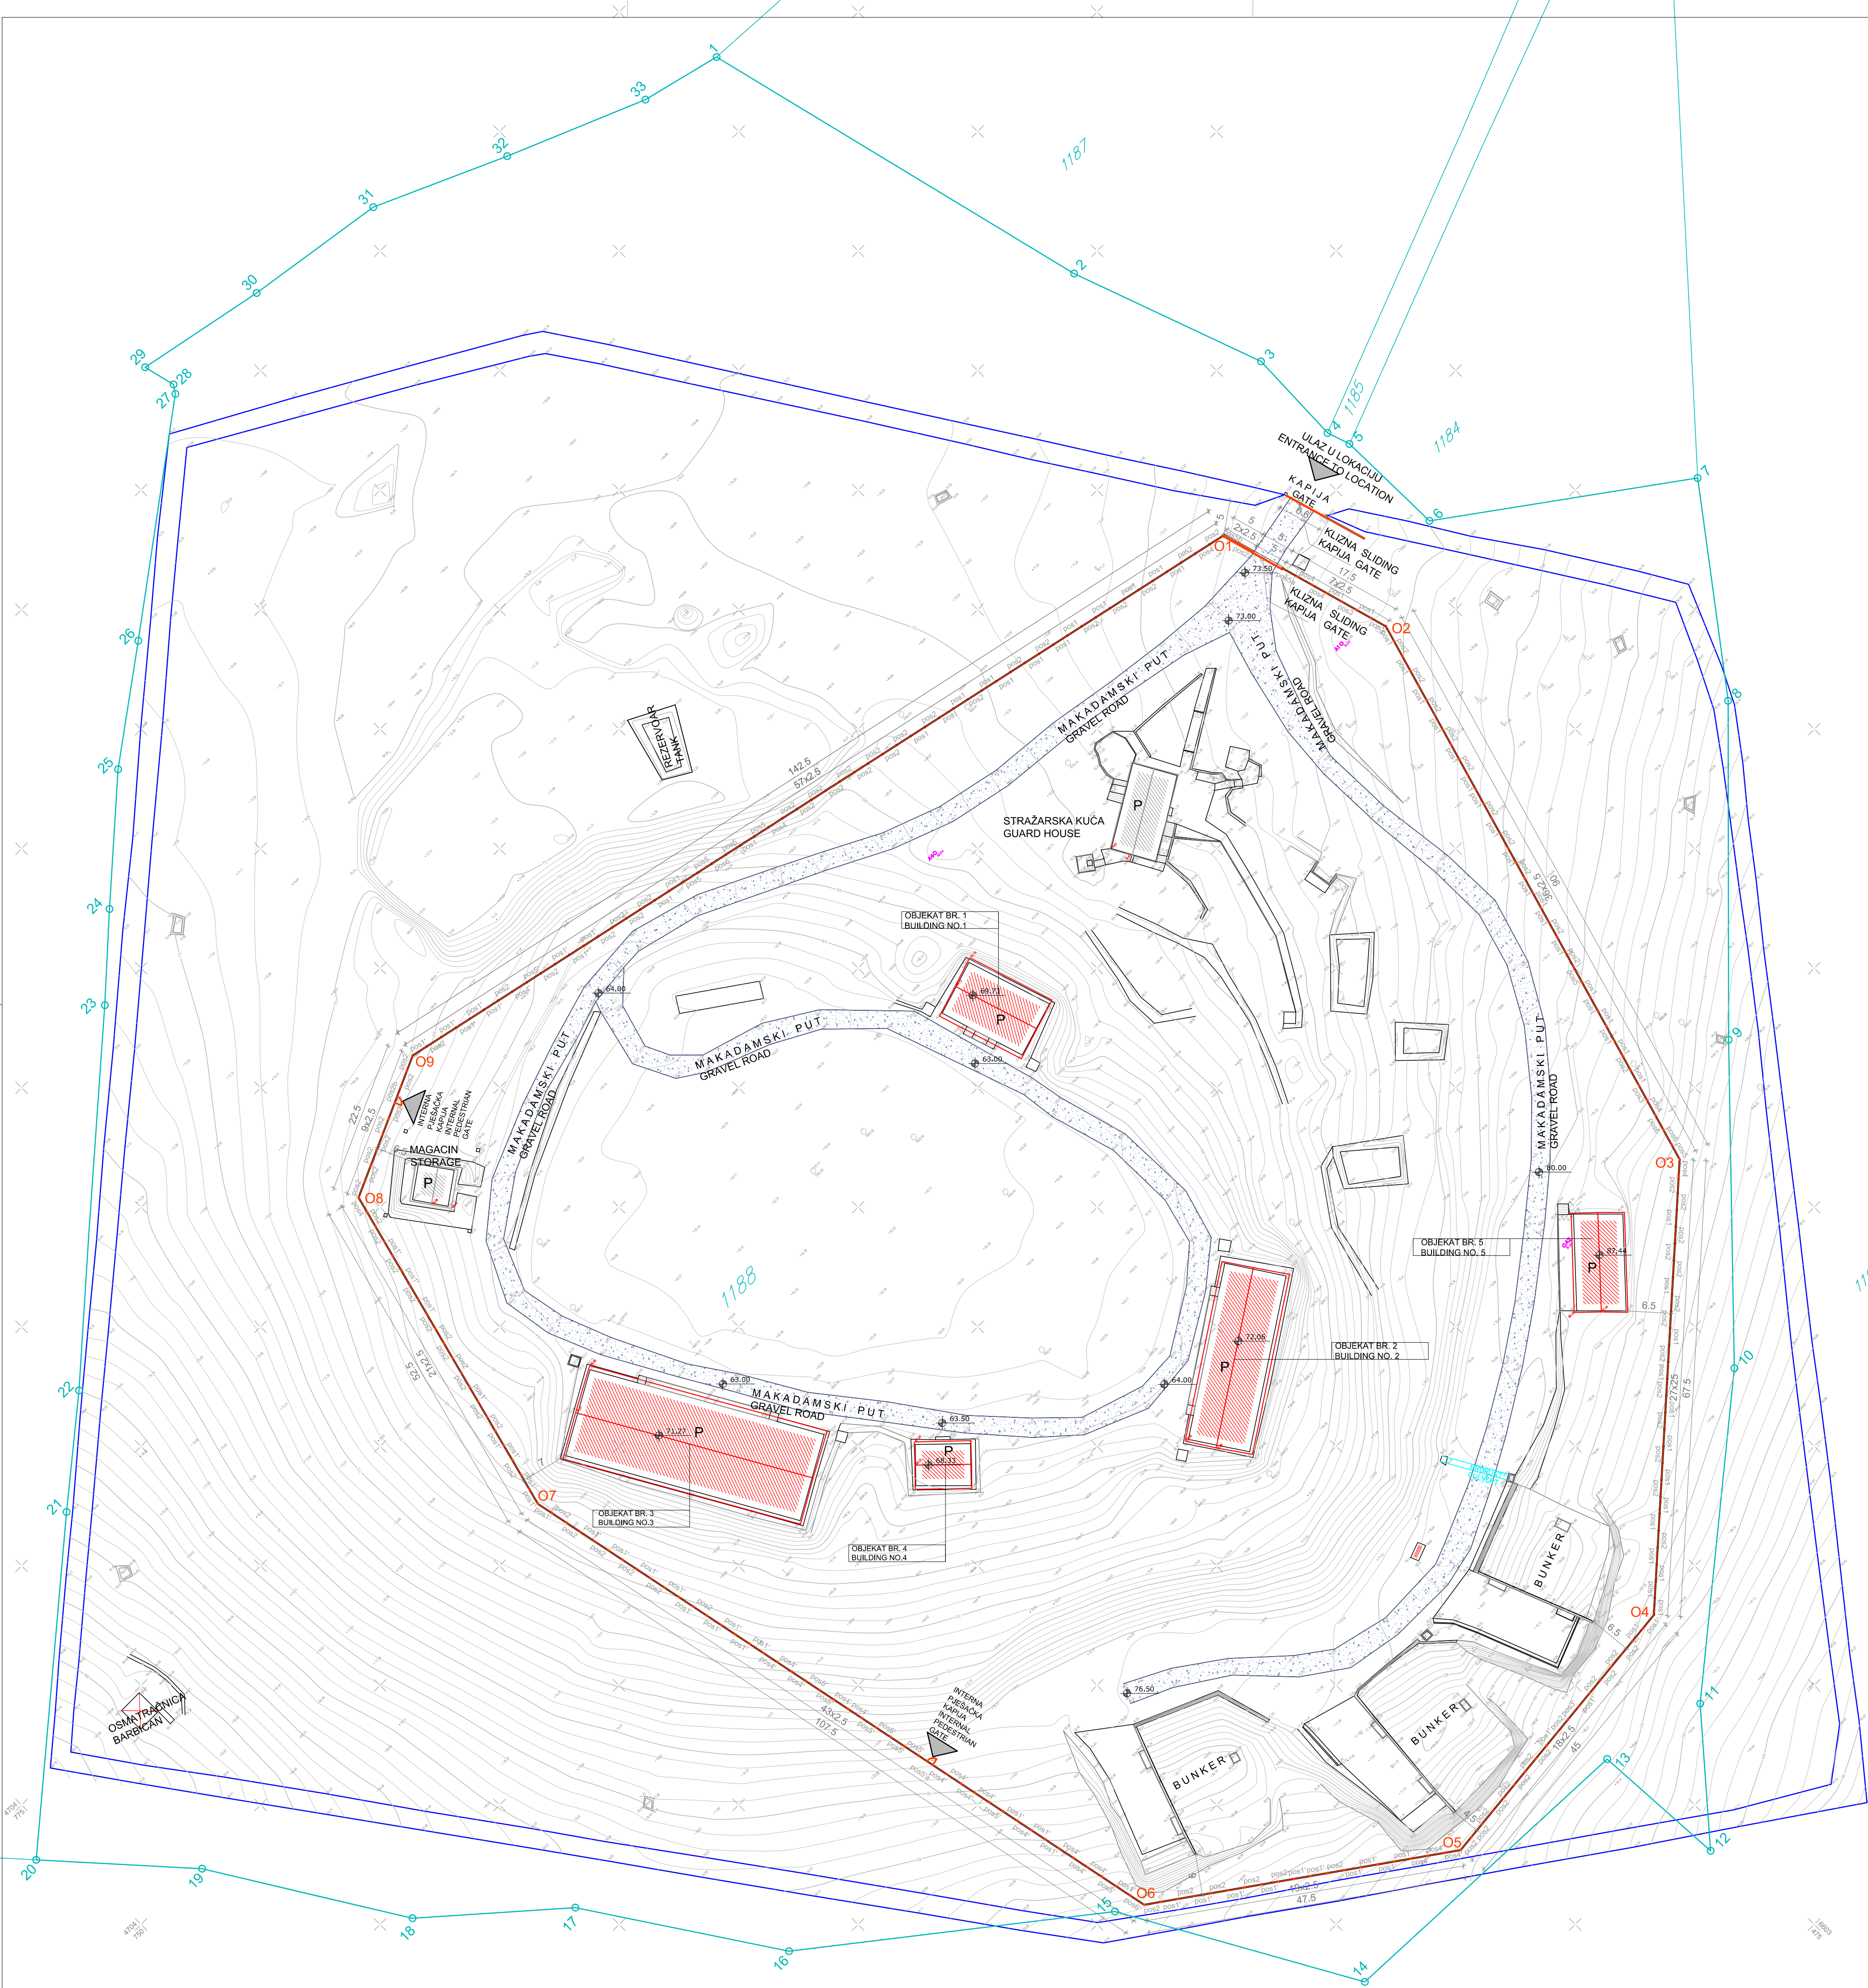

Koordinate i kote tačaka granice katastarske parcele:
Coordinates and elevations of cadastral parcel boundary points

Oznaka/Mark	Y	X
1	6603555.48	4704885.10
2	6603570.22	4704625.07
3	6603580.58	4704796.31
4	6603580.06	4704781.88
5	6603581.19	4704778.43
6	6603581.52	4704762.02
7	6603614.05	4704738.46
8	6603593.96	4704711.98
9	6603558.55	4704676.47
10	6603524.81	4704641.52
11	6603486.14	4704610.02
12	6603471.86	4704593.54
13	6603470.63	4704613.95
14	6603421.98	4704616.00
15	6603403.20	4704649.51
16	6603384.97	4704678.45
17	6603347.17	4704706.34
18	6603329.04	4704722.27
19	6603312.22	4704749.45
20	6603295.79	4704767.73
21	6603335.34	4704800.93
22	6603349.35	4704812.33
23	6603392.34	4704849.93
24	6603402.07	4704858.49
25	6603416.39	4704873.21
26	6603433.94	4704884.52
27	6603463.64	4704906.48
28	6603464.43	4704907.66
29	6603463.26	4704912.42
30	6603482.70	4704908.52
31	6603503.87	4704905.30
32	6603523.21	4704896.63
33	6603543.58	4704888.09

LEGENDA/LEGEND:

- GRANICA KATASTRARSKE PARCELE
- CADAstral PARCEL BOUNDARIES
- POSTOJEĆA OGRADA l = 1 741.25 m
- EXISTING FENCE l = 1 741.25 m
- PLANIRANA OGRADA l = 602.50 m
- PLANNED FENCE l = 602.50 m
- GRAVEL ROAD P = 1 900.70 m²
- MAKADAMSKI PUT P = 1 900.70 m²
- OBJEKT (predmet adaptacije)
- BUILDING (subject to adaptation)

Koordinate i kote prelomnih tačaka planirane ograde:
Coordinates and boundary breakpoints of planned fence:

Oznaka/Mark	X	Y
O1	6603558.51	4704782.03
O2	6603565.94	4704755.55
O3	6603540.93	4704689.09
O4	6603490.58	4704624.13
O5	6603445.80	4704619.76
O6	6603406.98	4704647.14
O7	6603385.49	4704752.47
O8	6603398.77	4704803.26
O9	6603419.30	4704812.46

LEGENDA/LEGEND:

- Tačka geodetske mreže
- Geodetic network point
- Listopadno drvo
- Deciduous tree
- Bor
- Pine tree
- Betonski stub / column
- Stup / column
- Stup / column
- Lightning rod
- Saht
- Manhole
- Zičana ograda
- Wire fence
- Pozida
- Subwall
- Oznaka katastarske parcele
- Cadastral parcel no.
- Granica katastarske parcele
- Cadastral parcel boundaries

Koordinate i kote tačaka geodetske mreže
Coordinates and elevations of cadastral network points:

Oznaka/Mark	Y	X	H
A1	6603559.499	4704758.374	76.012
A2	6603519.864	4704672.144	81.921
A4	6603495.054	4704779.015	68.914

Projektant / Designer: KONZORCIJUM / CONSORTIUM: "Studio Synthesis Architecture & Design" - d.o.o. Podgorica "CAU - Centar za arhitekturu i urbanizam" - d.o.o. Podgorica	Investitor / Investor: MUP Crne Gore MoJA Montenegro
Objekat / Building: PERIMETAR CENTRALNOG SKLADIŠTA MUP-a "ROGAMI" MoJA CENTRAL STORAGE PERIMETER "ROGAMI"	Lokacija / Location: Zaštićena zona Rogami / Rogami Protected Zone KP/CP 1188, KO/CM Rogami, Podgorica
Voditelj projektanta / Lead Designer: Dr Sonja Radović - Jelovac, dipl.ing.arh.	Vrsta tehničke dokumentacije / Type of engineering documents: GLAVNI PROJEKAT ADAPTACIJE DETAILED ADAPTATION DESIGN
Odgovorni projektant / Responsible designer: Maja Tišma, dipl.ing.arh.	Dio tehničke dokumentacije / Part of engineering documents: UREĐENJE TERENA TERRAIN DEVELOPMENT
Saradnici / Associate: Luka Ljumović, master ing.arh.	Prilog / Layout: SITUACIJA PLAN VIEW
Datum izrade i MP / Issue date and seal: 10. oktobar / October 2017.	Datum revizije i MP / Revision date and Seal: