

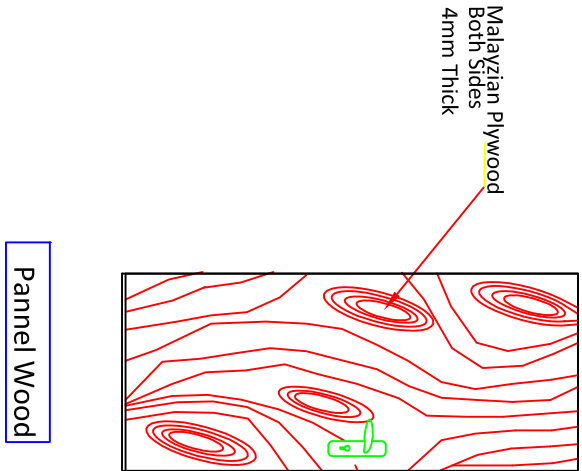



Detail of the frame

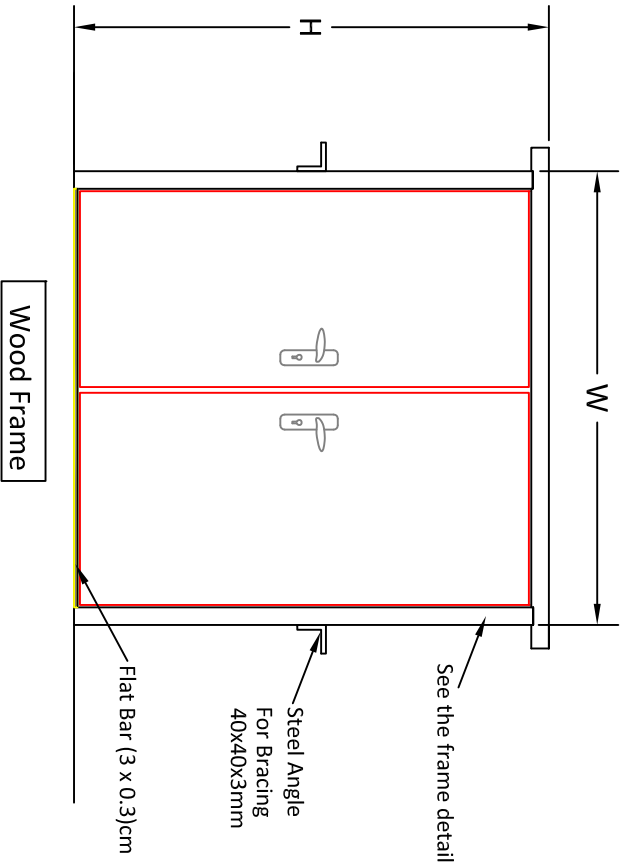

Pannel Wood

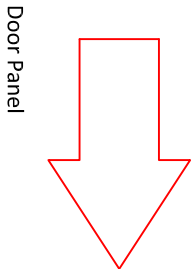

Door Panel

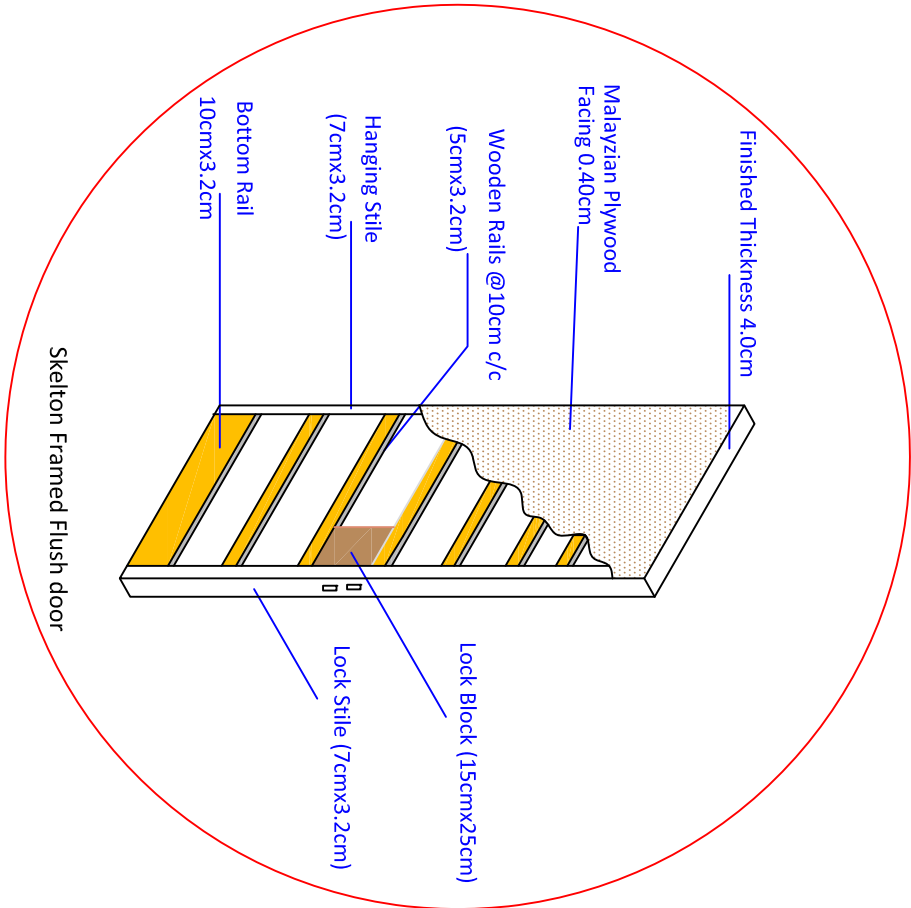

Skelton Framed Flush door

Detail of Double Wooden Door

## Typical Drawings for Renovation

Drawn by: Soran Rostam Aziz

### Sheet Title:

Detail of Double Wooden Door

Scale: NTS

Date:

DWG No.