
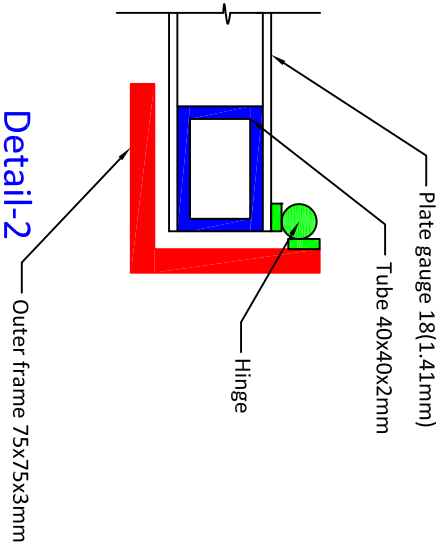
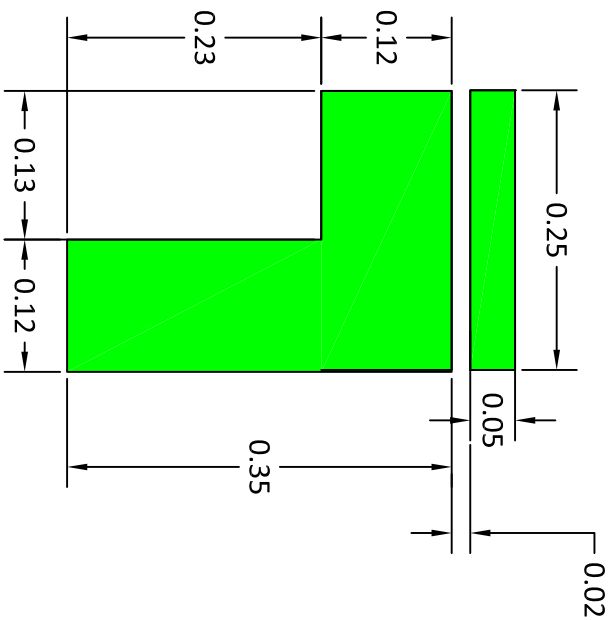


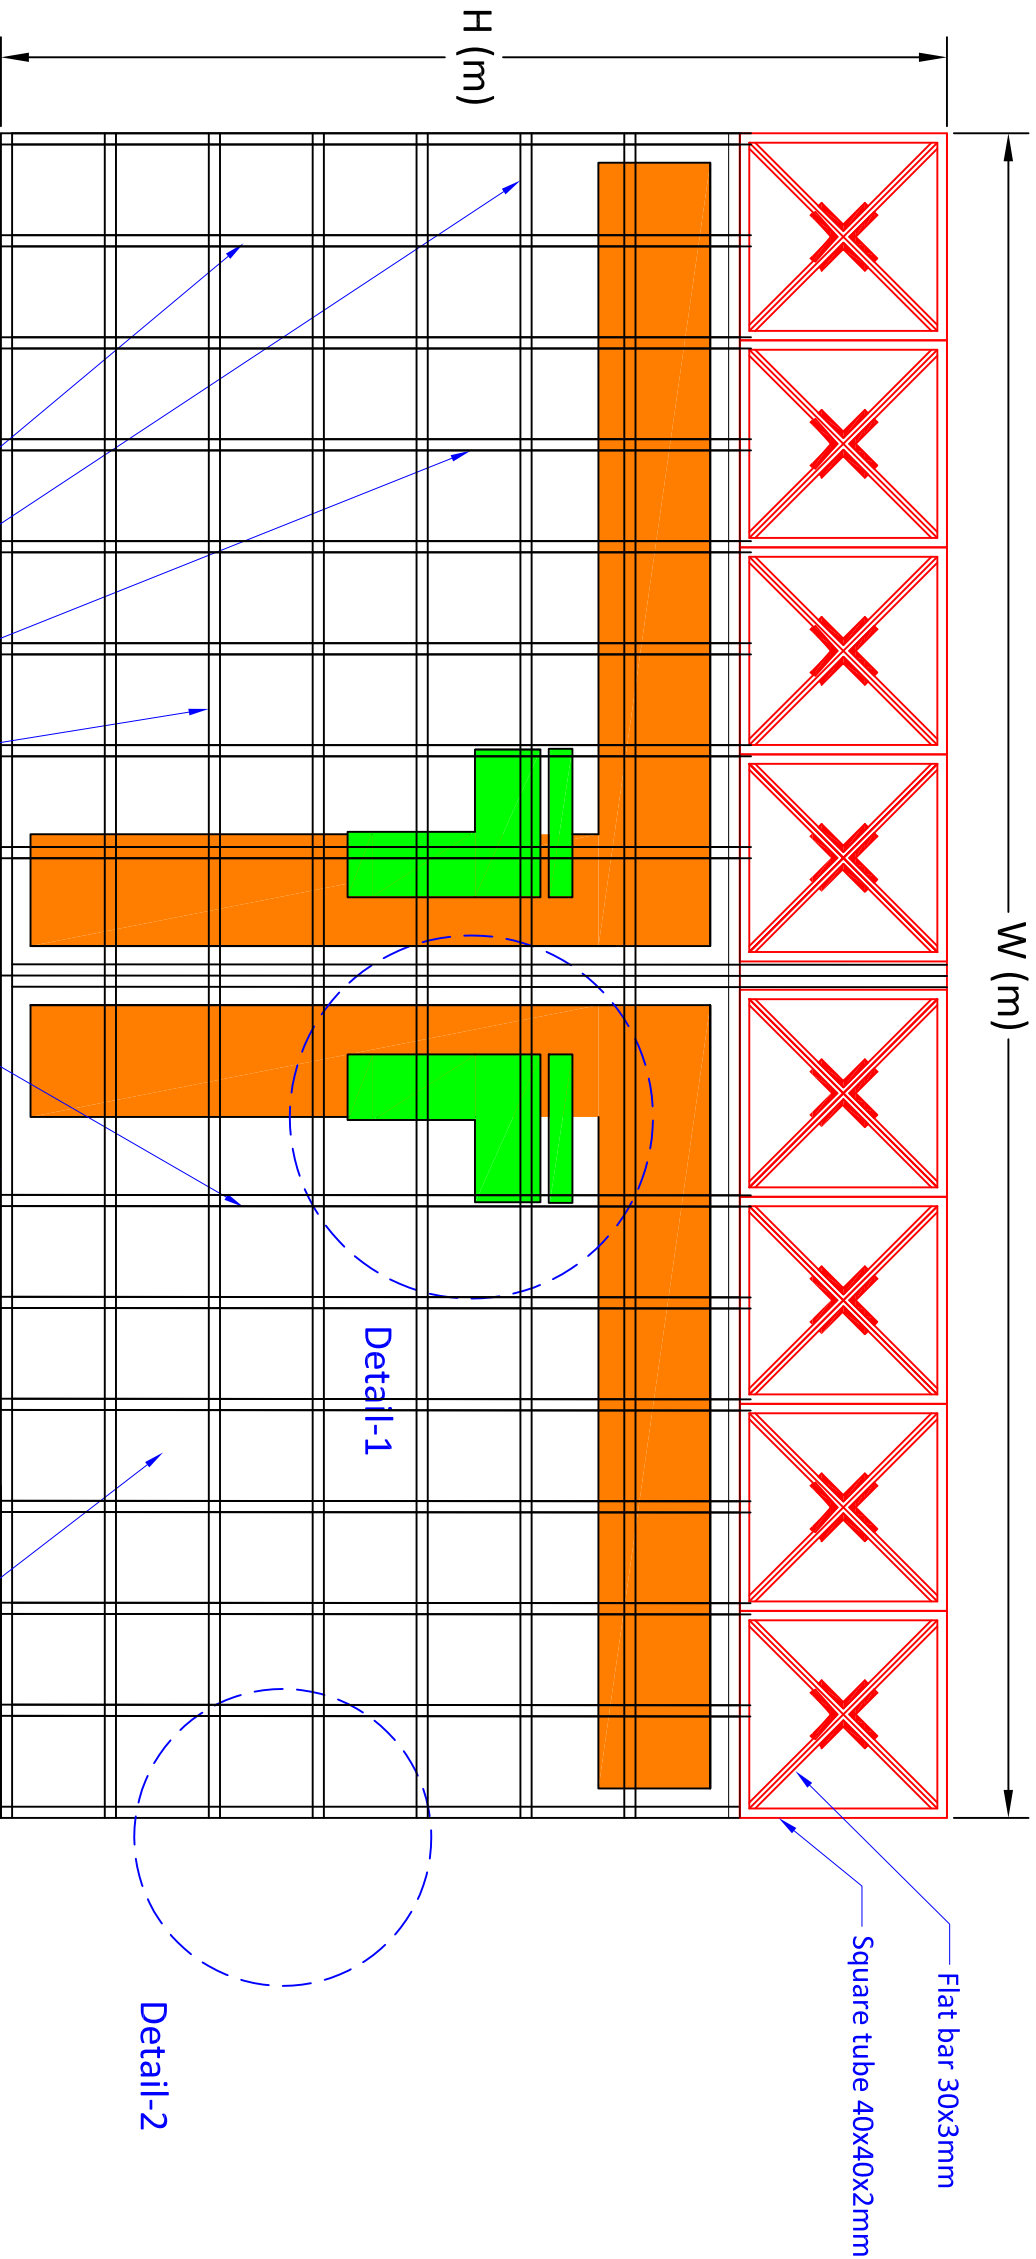

## Detail of the Main Gate

Square Steel Tube 40x40x2mm (Sub dividers) @ 40cm c/c (both horizontal and vertical)

Square Steel Tube 40x40x2mm(Main Frame)

Plate gage 18(1.41mm) Double Faces

### Typical Drawings for Renovation

Drawn by: Soran Rostam Aziz

Sheet Title:

Detail of Main Gate

Scale: NTS

Date:

DWG No.