
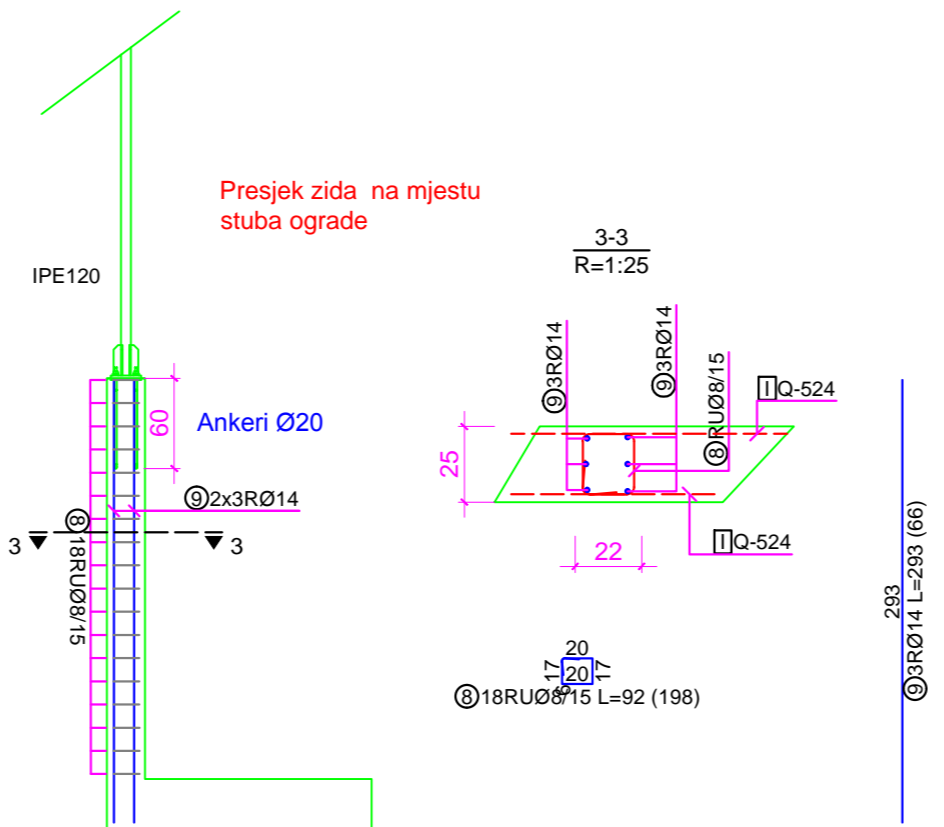
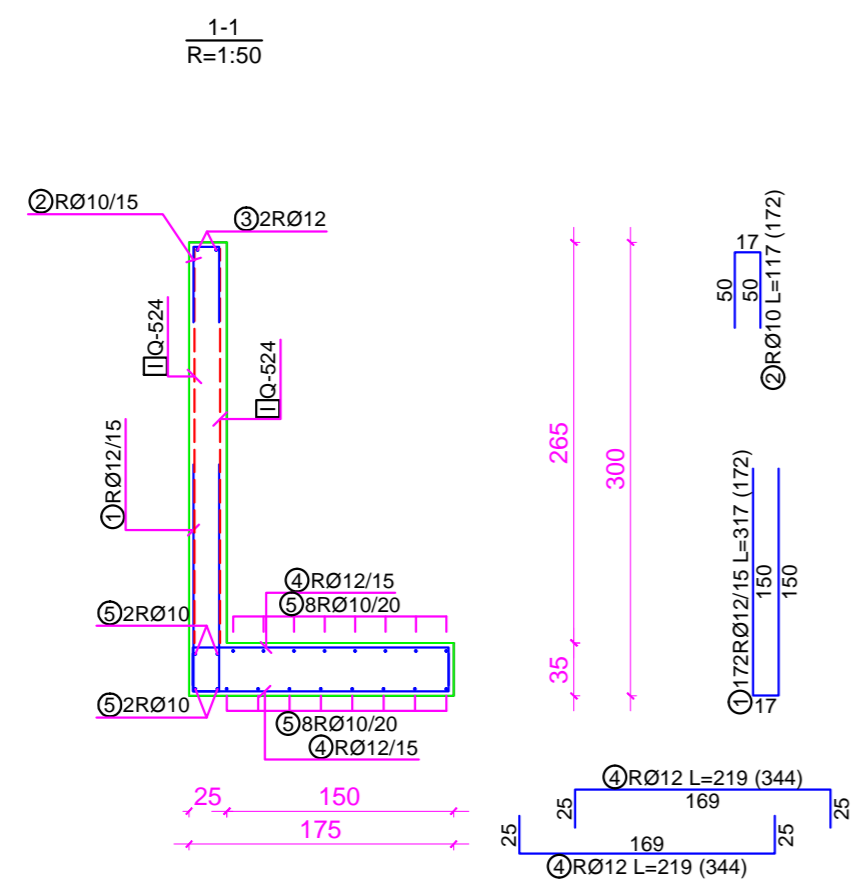


Armaturni nacrt zida Z2
kom 1, Mj 1:50

NAPOMENA
- MARKA BETONA MB 30
- ARMATURA
RA 500
MAR-500560
- ZAŠTITNI SLOJEVI
PLOČE I ZIDOVIMA 3.0 CM

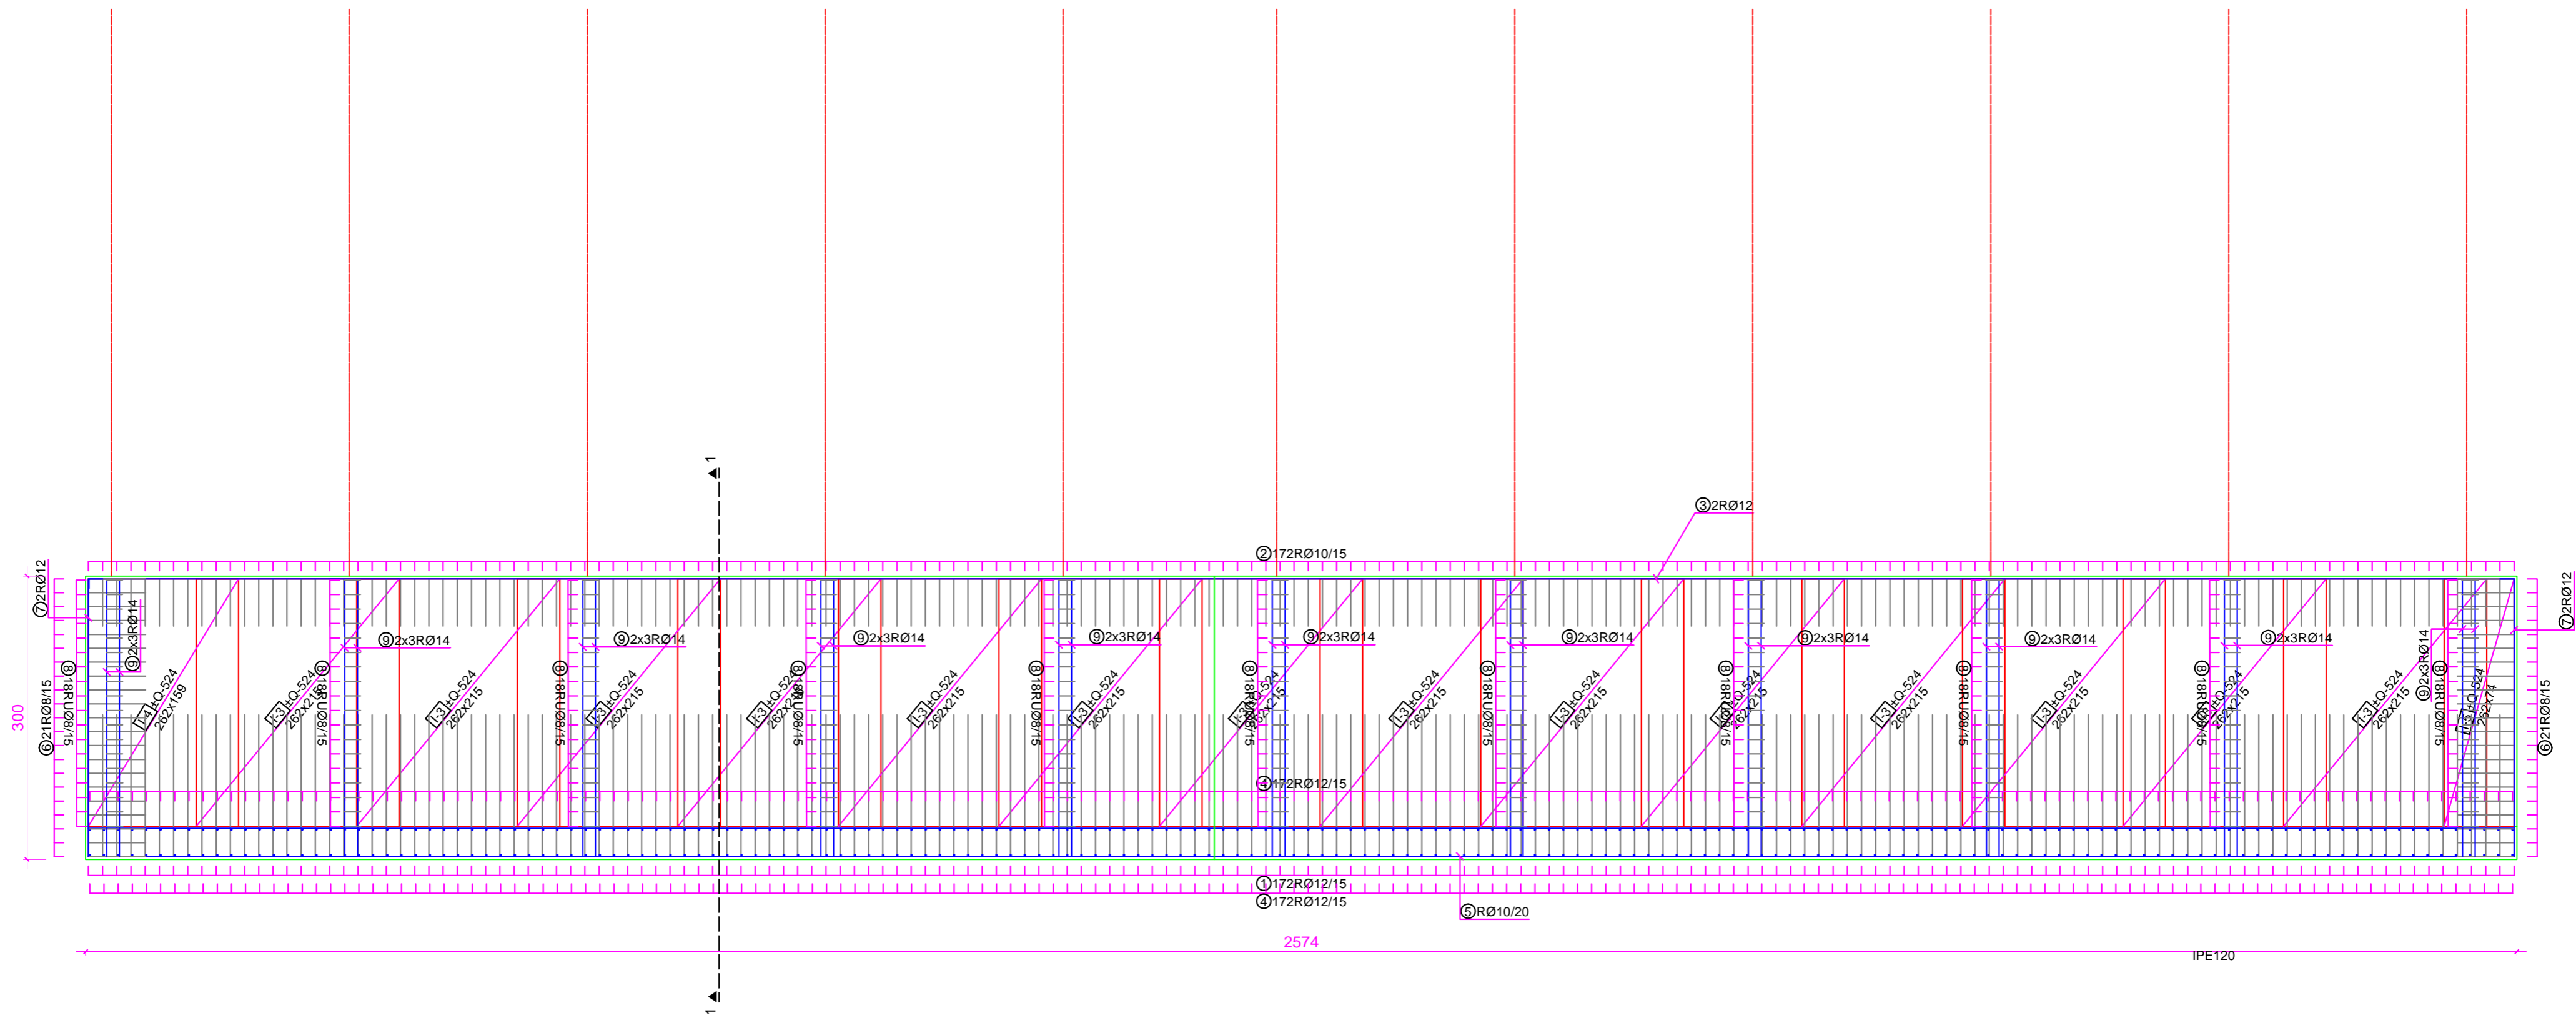

GLAVNI PROJEKAT
SPORTSKI TEREN ZA KOŠARKU SA
PRATEĆIM SADRŽAJIMA
ARMATURNI NACRT ZIDA Z2
M 1:50

Ambienta			PROJEKTI BIRO - www.ambienta.ba VRBANJA 4 - SARAJEVO - 033/213-888		
INVESTITOR: OPĆINA STARI GRAD SARAJEVO	OBJEKAT: SPORTSKI TEREN	ŠIFRA:			
ODGOVORNI PROJEKTANT: MIDHAT HADŽIALIĆ, dig	SADRŽAJ: ARM ZID Z2	FAZA: KONST.			
PROJEKTANT VODITELJ: VESNA HALEBIĆ, dia	MJERILO: 1:50	DATUM: 10.2017.	LIST: 2.		