


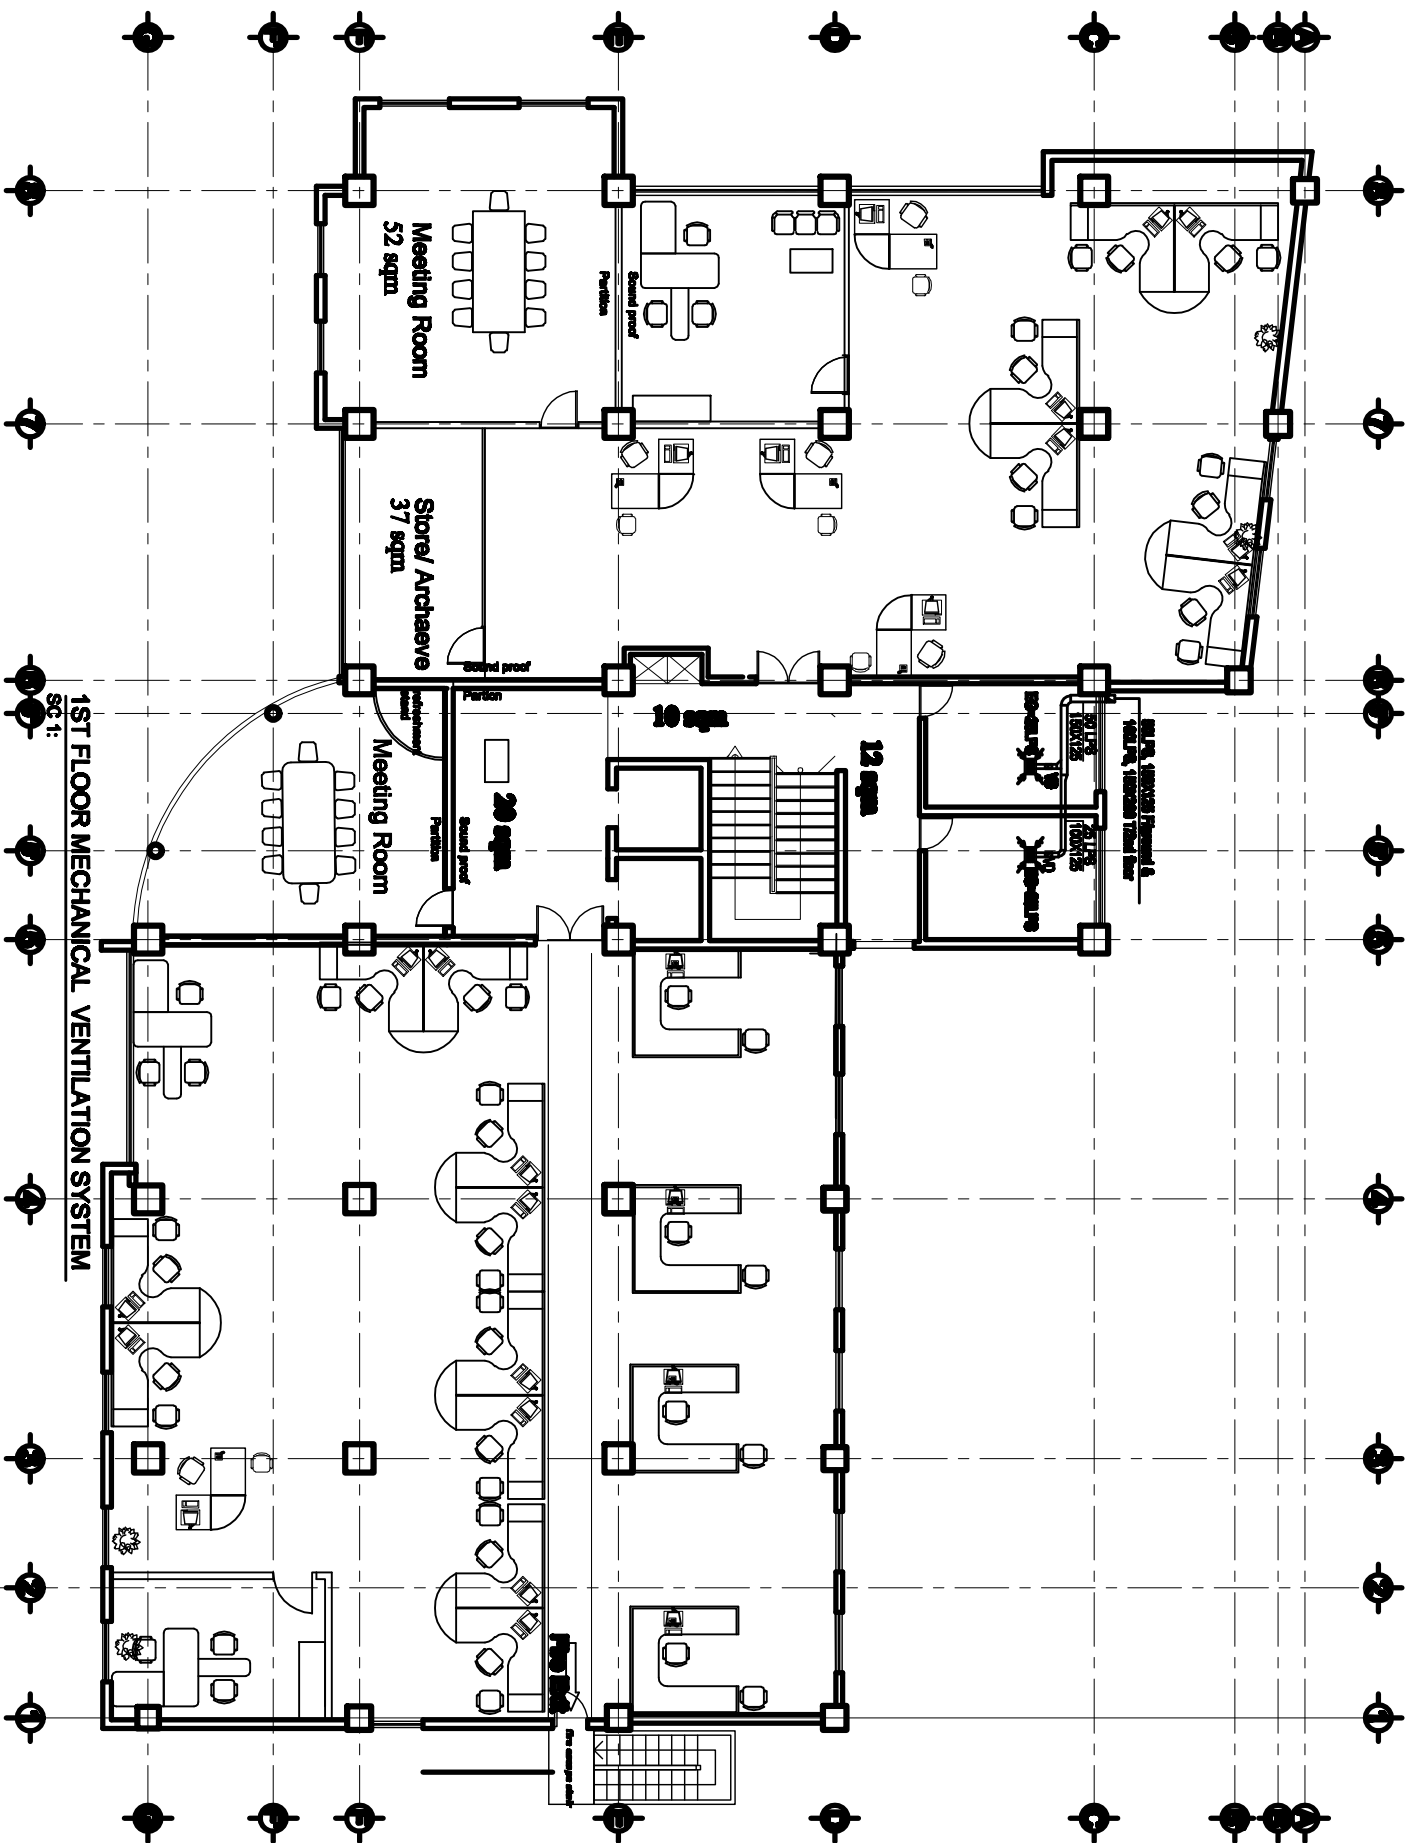

1ST FLOOR MECHANICAL VENTILATION SYSTEM

SC 1: