


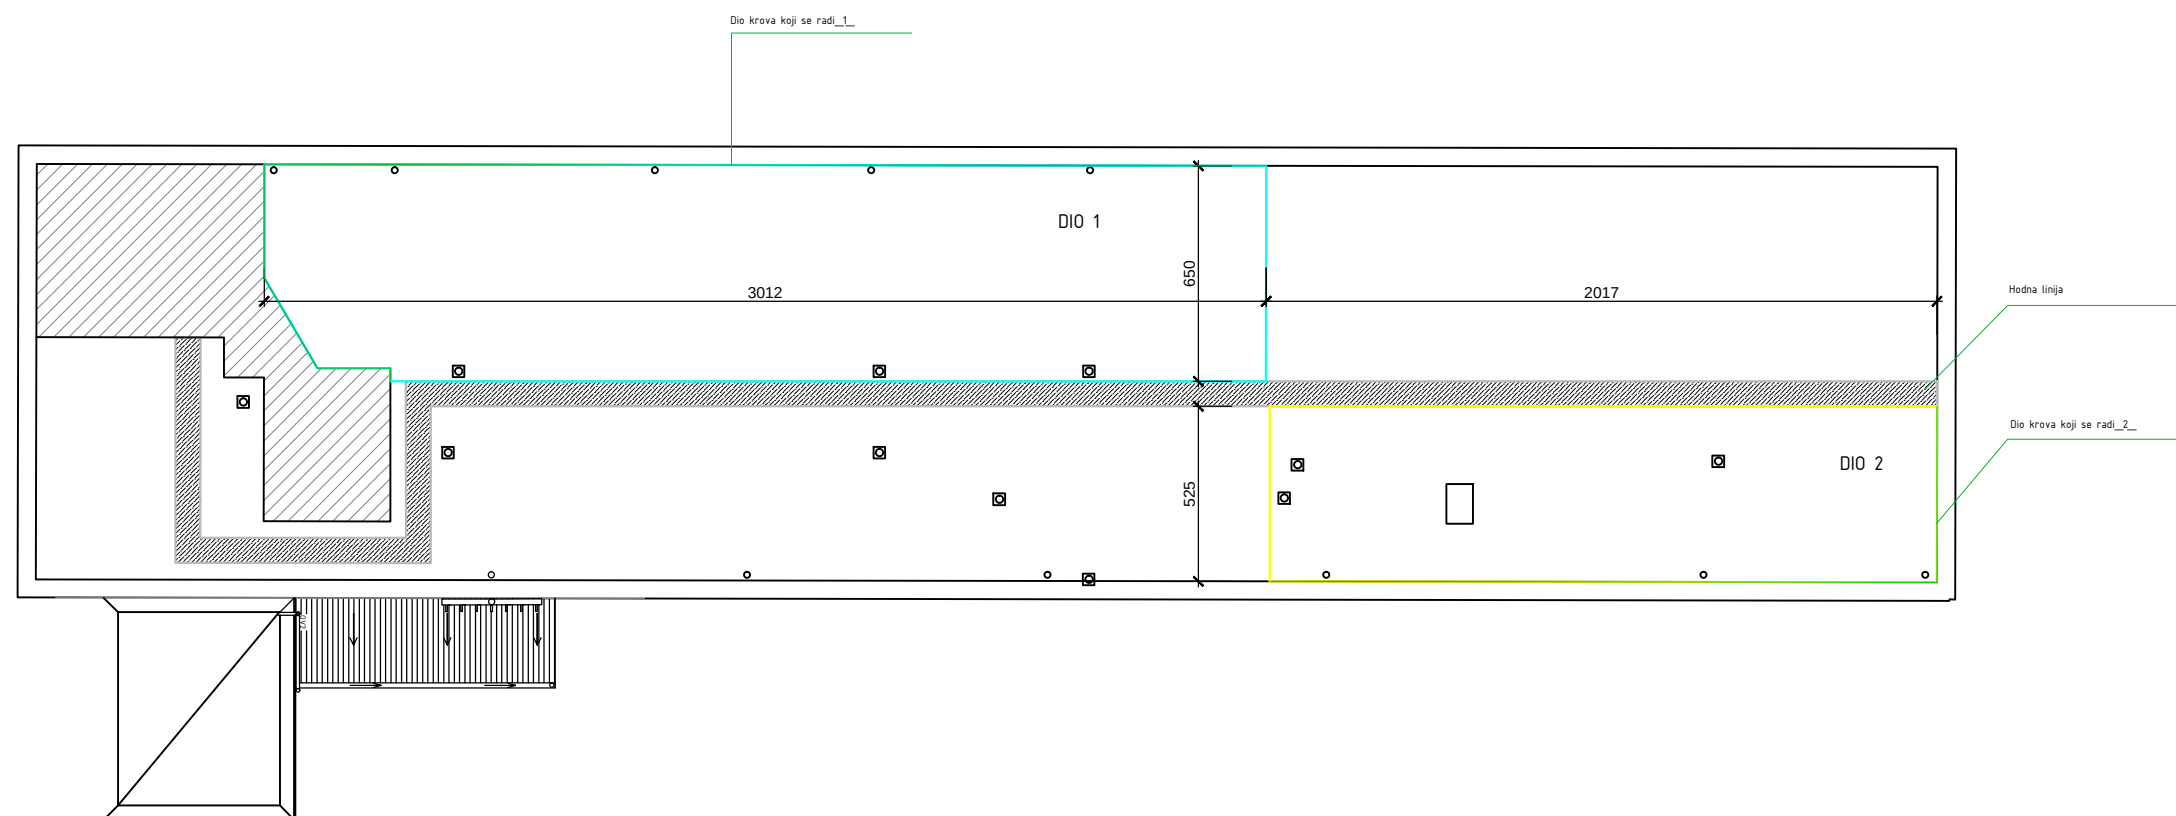

Osnova ravnog krova
Izradio : Miron Ibrahimpasic dipl.ing.arh
R. 1:200 format papira A3