


PRESJEK B – B

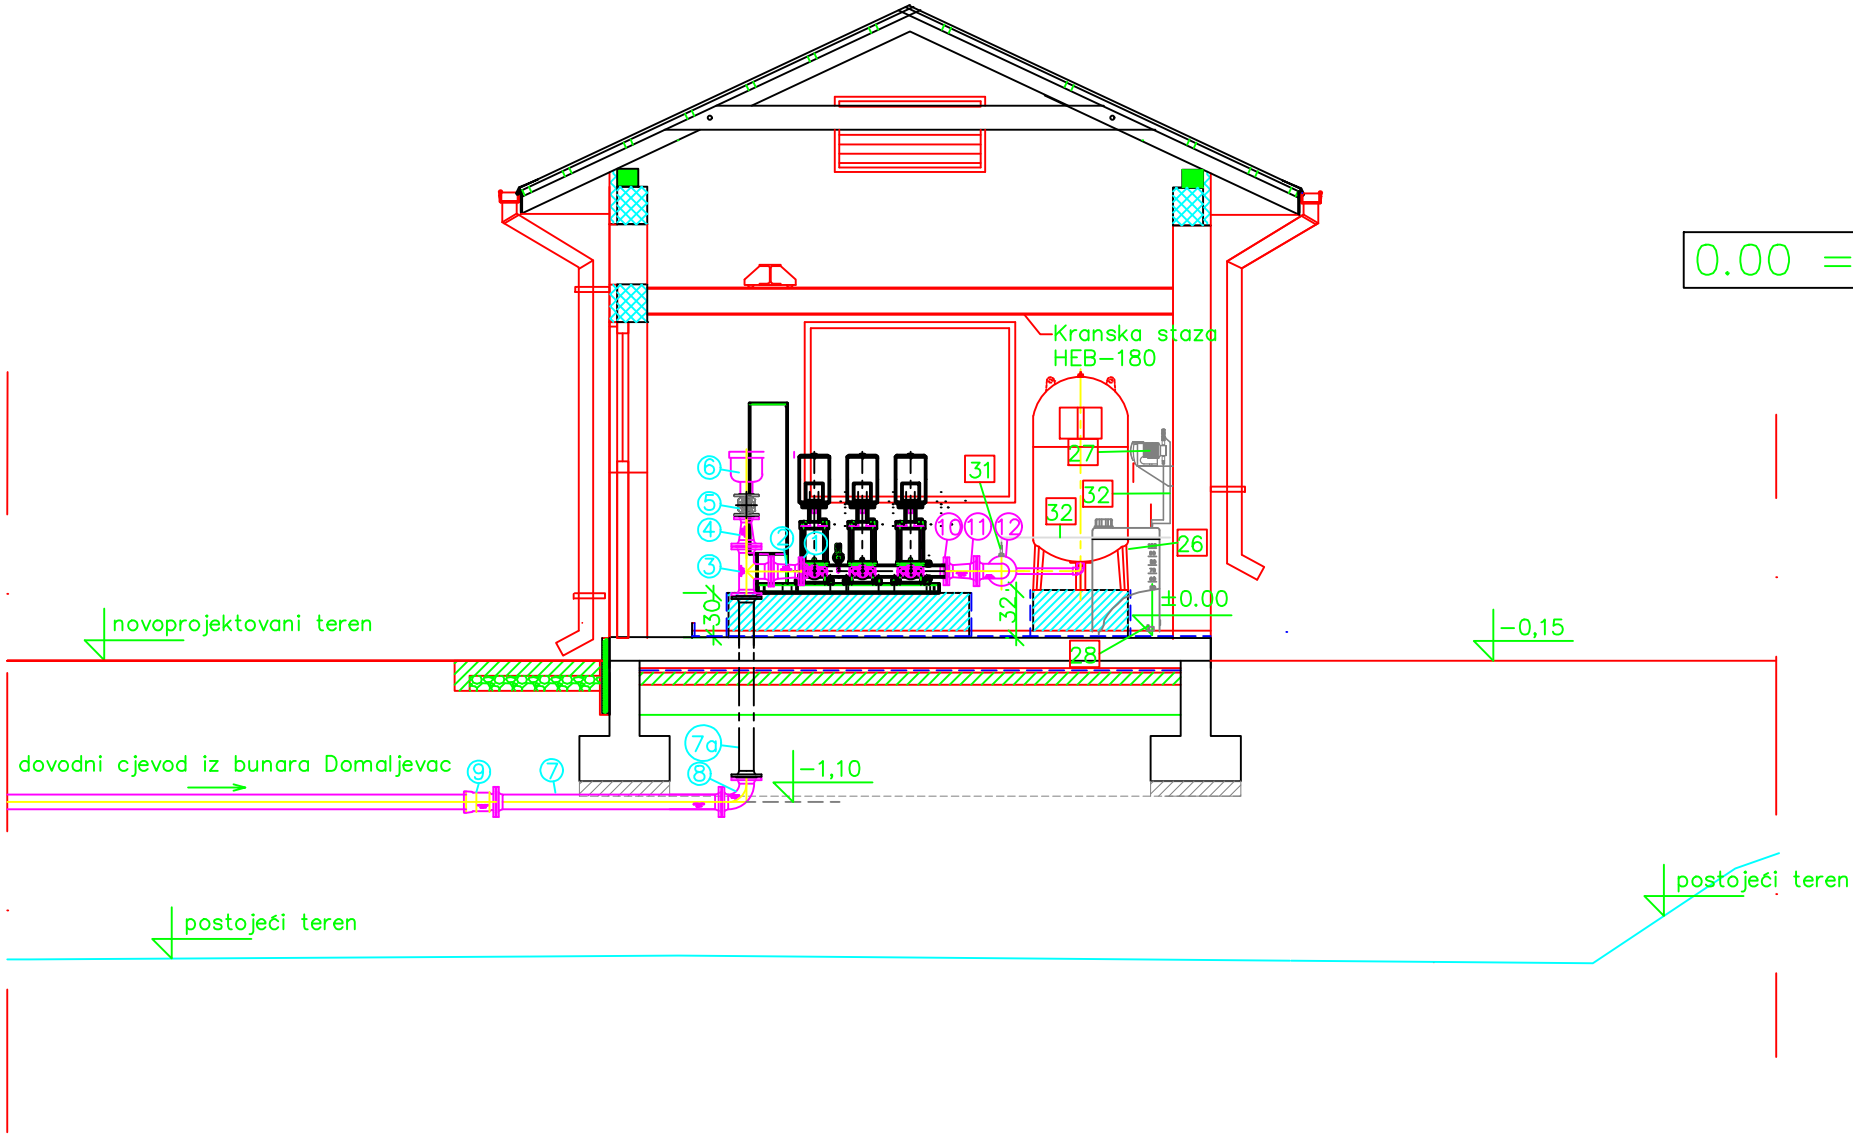

0.00 = 85.20 m n.m.