



Empowered lives.
Resilient nations.

Establishment of Recreational Area in Khan Younis

مشروع انشاء منطقة ترفيهية في مدينة خان يونس

بلدية خان يونس



March 2019




Empowered lives.
Resilient nations.

UNDP - United Nations
Development Programme




المالك - بلدية خان يونس

NOTES :

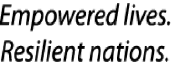

UNDP - United Nations
Development Programme

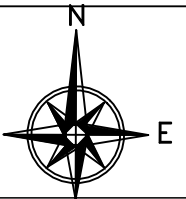


المالك - بلدية خانيونس

NOTES :

Lay Out


D1

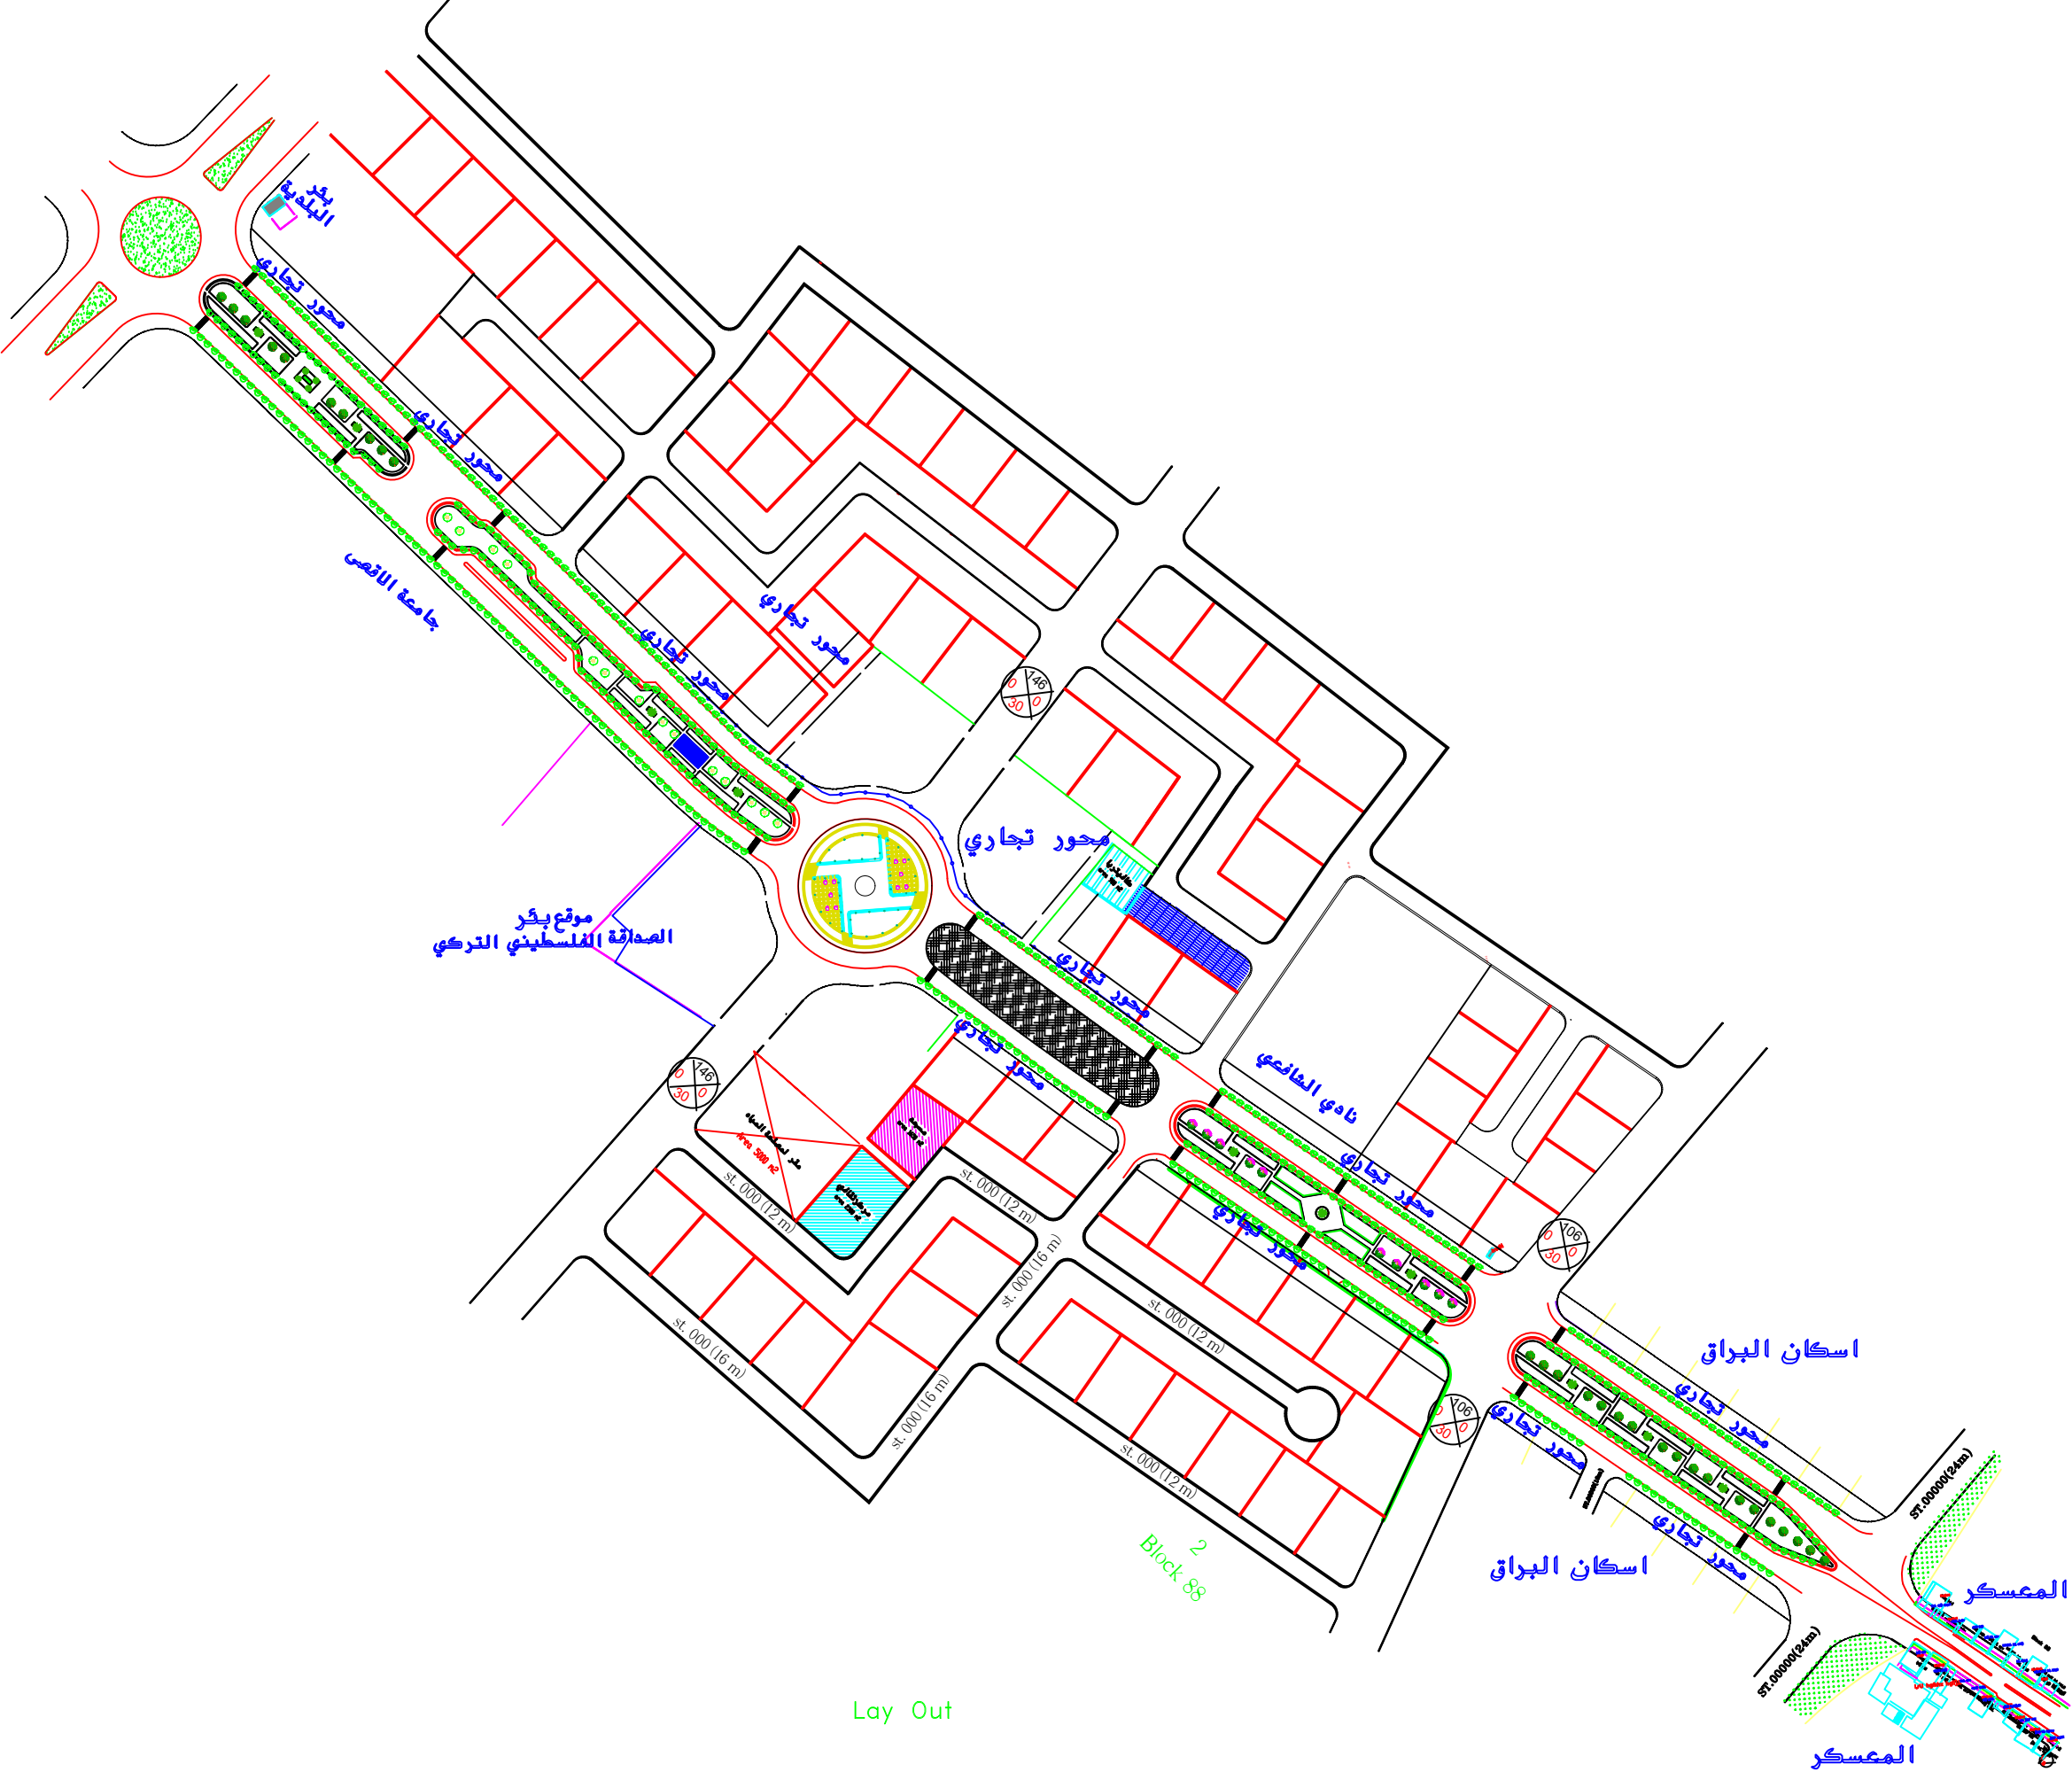

Lay Out

جلسة عائلية تحت العريشه - خشب مشطاح مثبت في الأرض

Chairs & tables for Pergolas

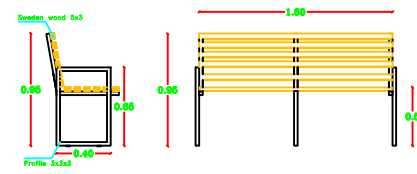

Seat Detail


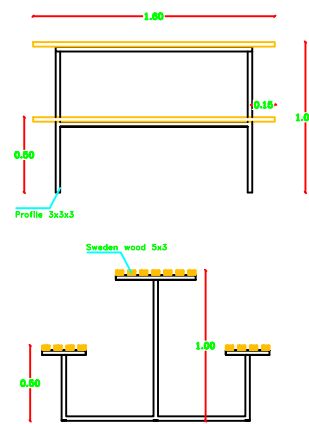





Table Detail

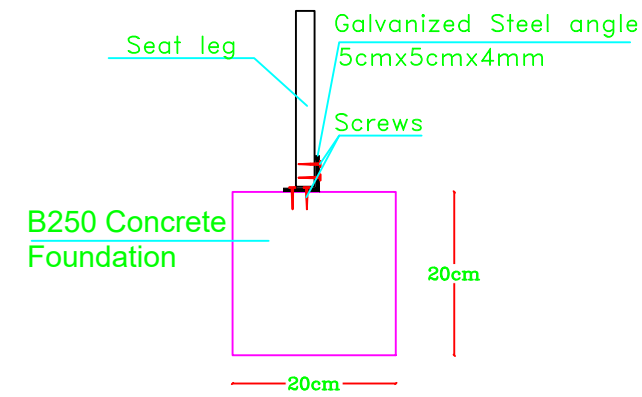

Detail for Seat Foundation

عريشه - خشب مشطاح

Pergola (12 Unit)

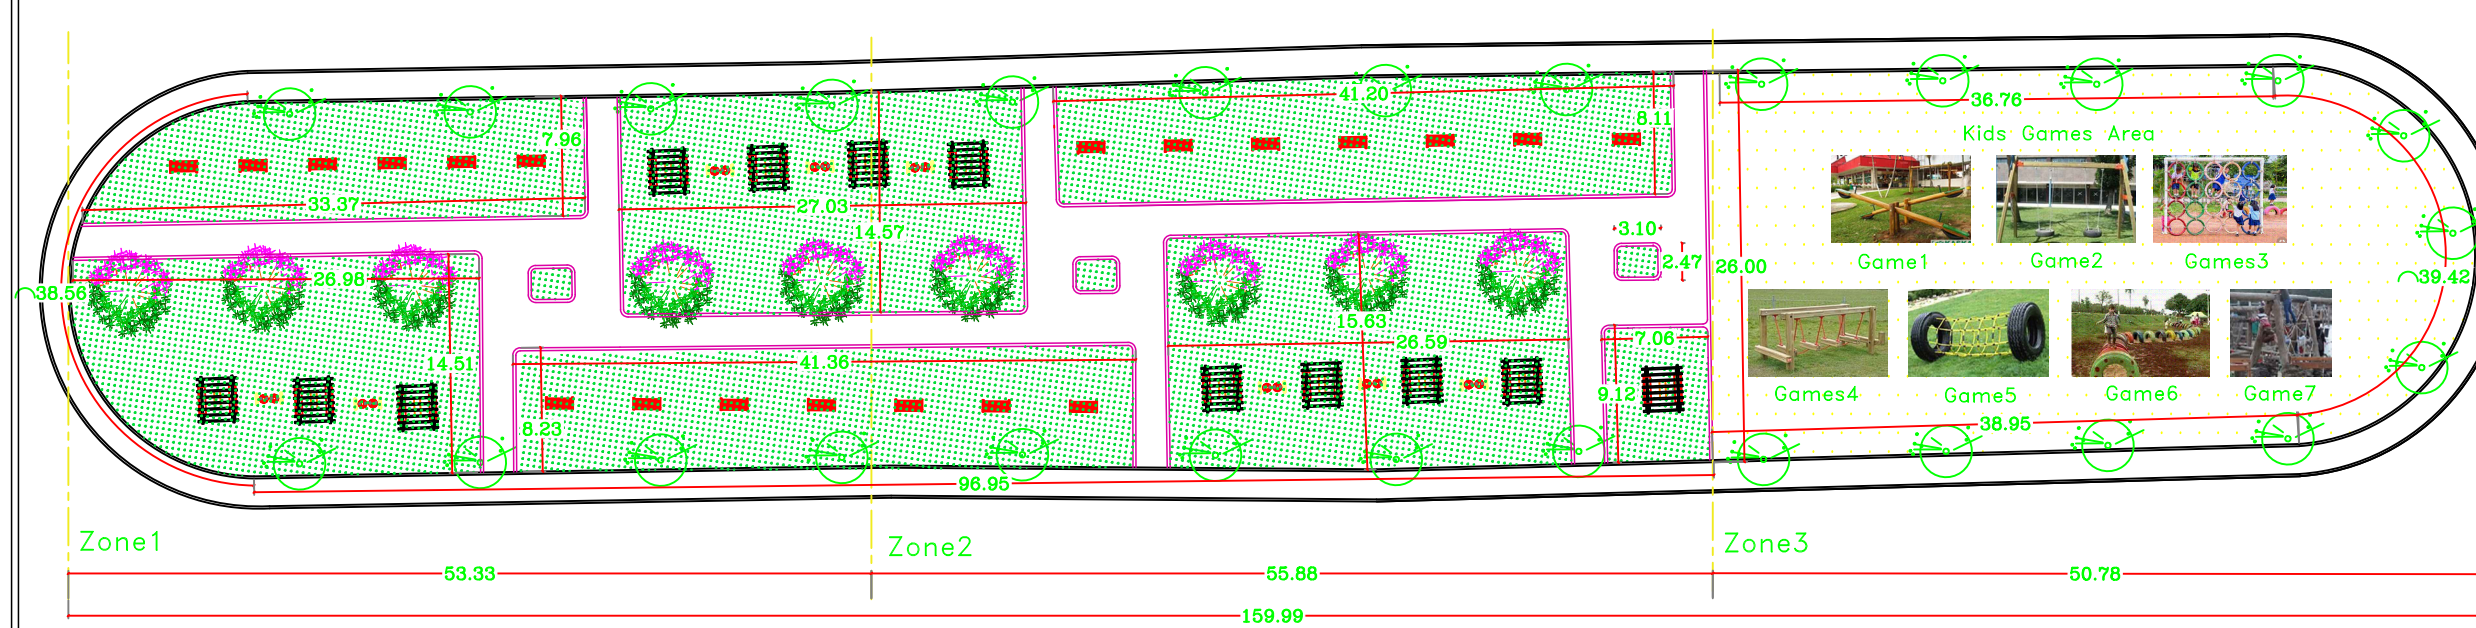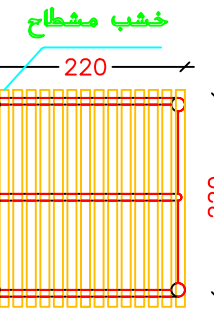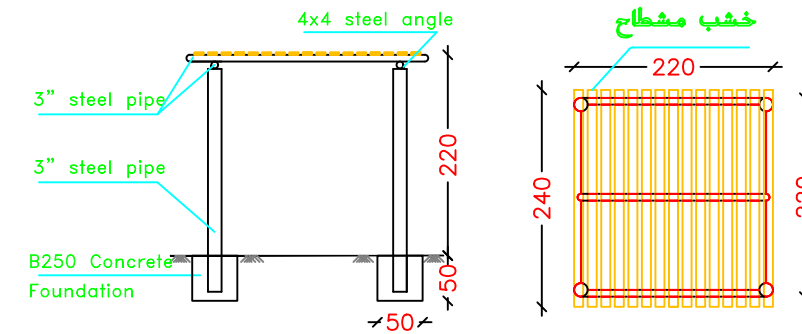

Architectural Works



Empowered lives.
Resilient nations.

UNDP - United Nations
Development Programme




المالك - بلدية خانيونس


NOTES :

Arch.Dwg.

D2

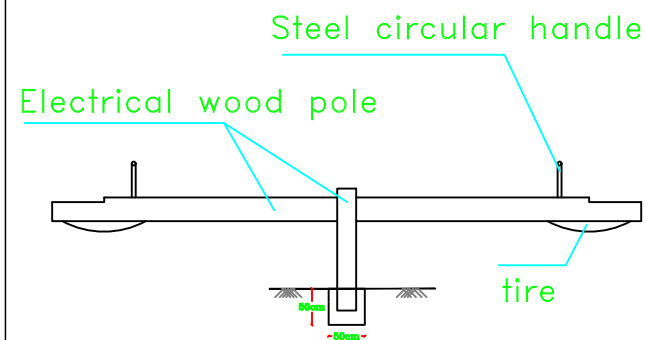


Game1

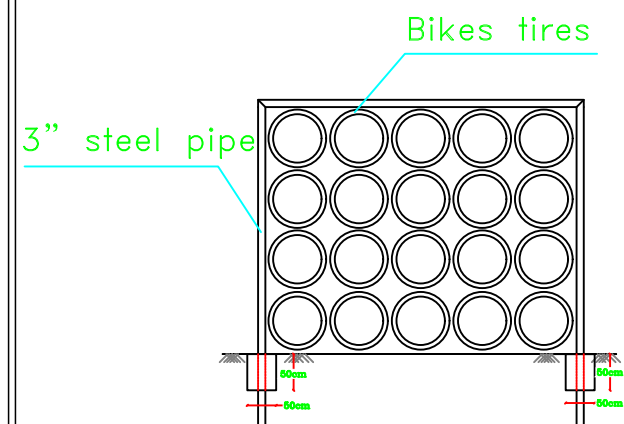


Games3



Game5

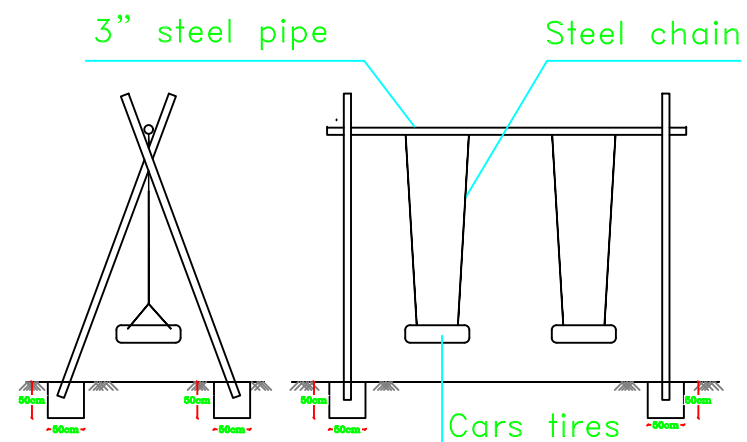



Game2

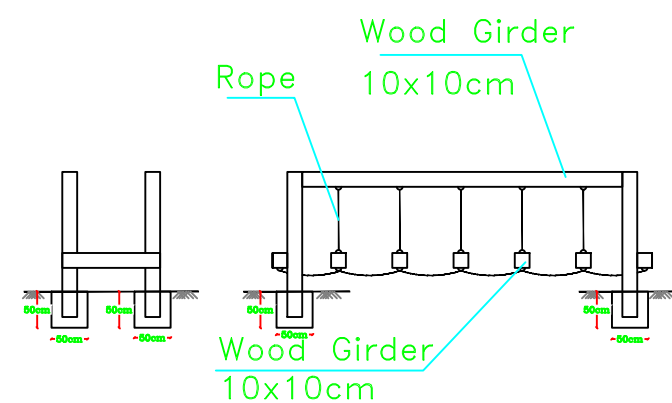

Games4



Game6

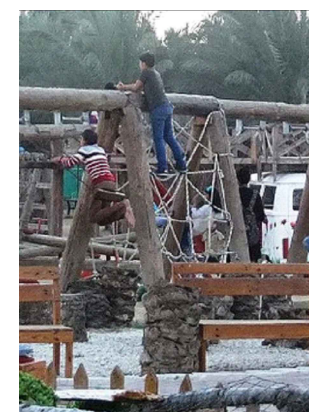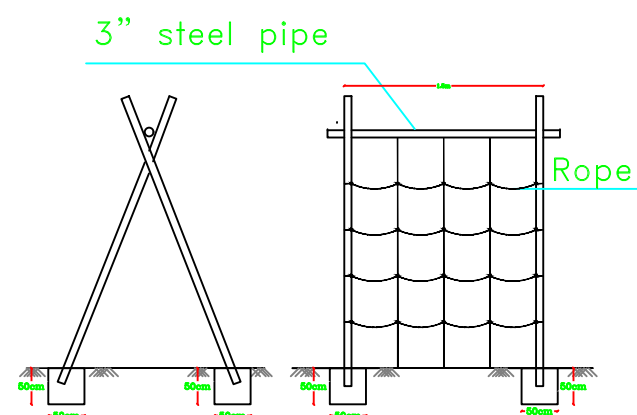

Game7



Empowered lives.
Resilient nations.

UNDP - United Nations
Development Programme



المالك - بلدية خانيونس

NOTES :

Arch.Dwg.

D3





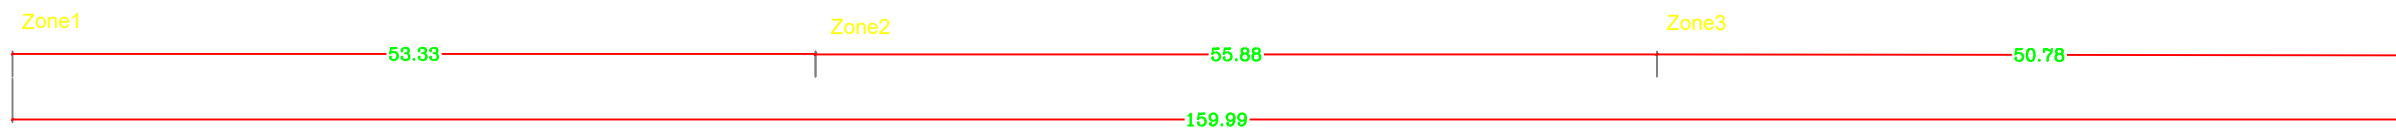


Table of Footings

Footing Number	Total	Footing Size		
		Length	Width	Depth
F1	167	40	40	40

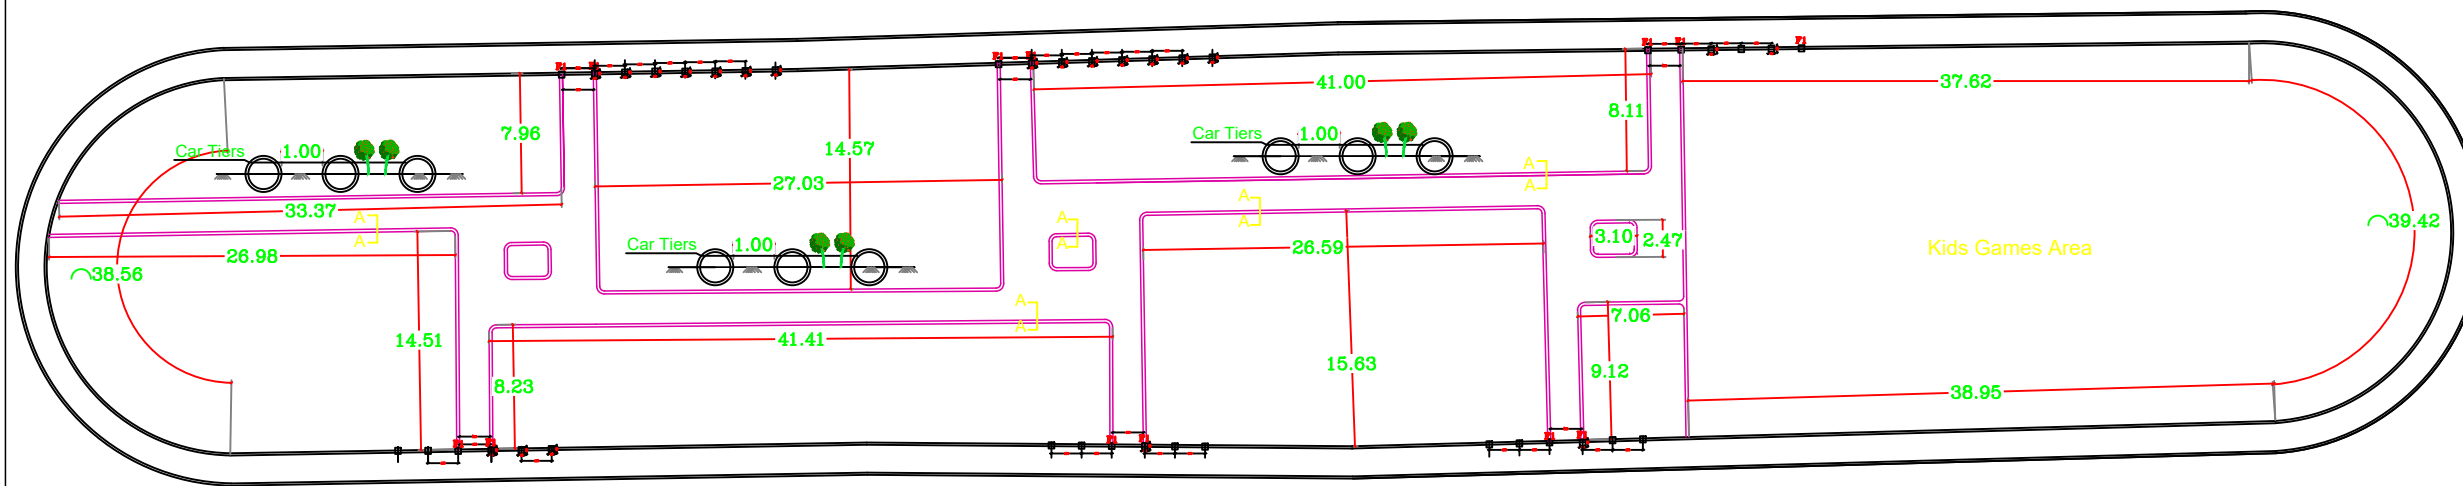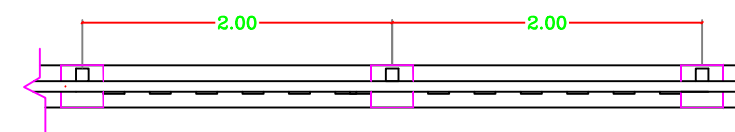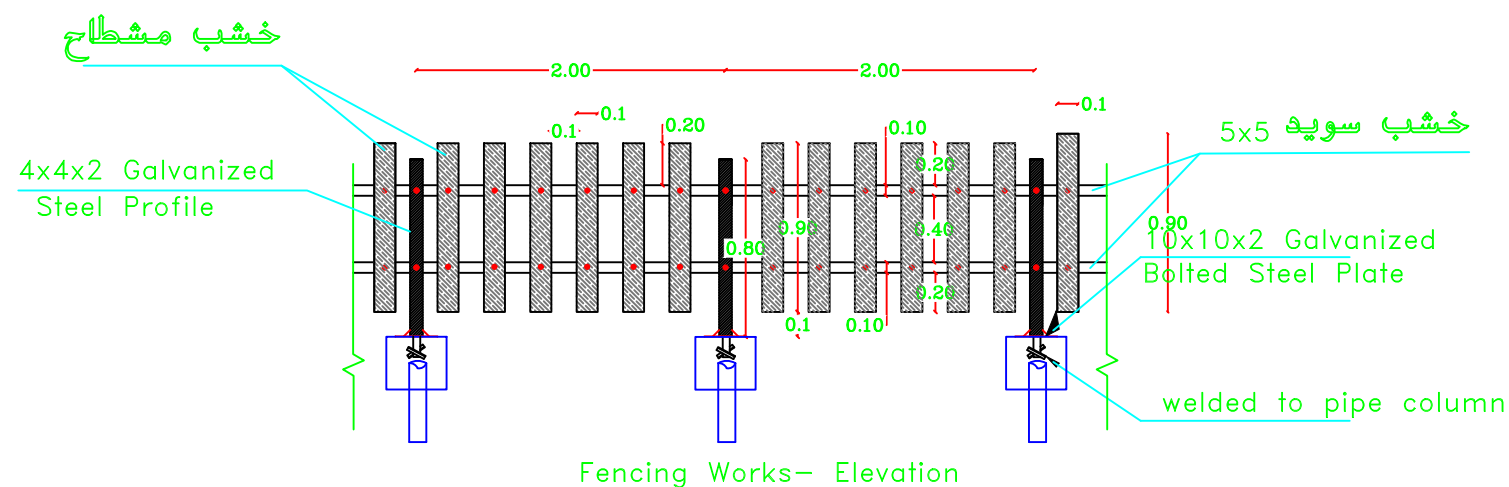

Fencing Works- Plan

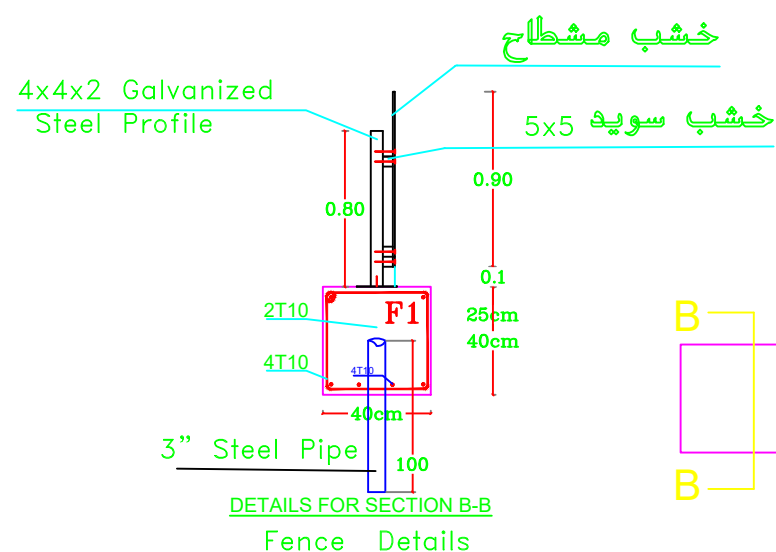

Fencing Works- Elevation



Empowered lives.
Resilient nations.

UNDP - United Nations
Development Programme



المالك - بلدية خانيونس

NOTES :

Civil.Dwg.




Empowered lives.
Resilient nations.



المالك - بلدية خانيونس

NOTES :

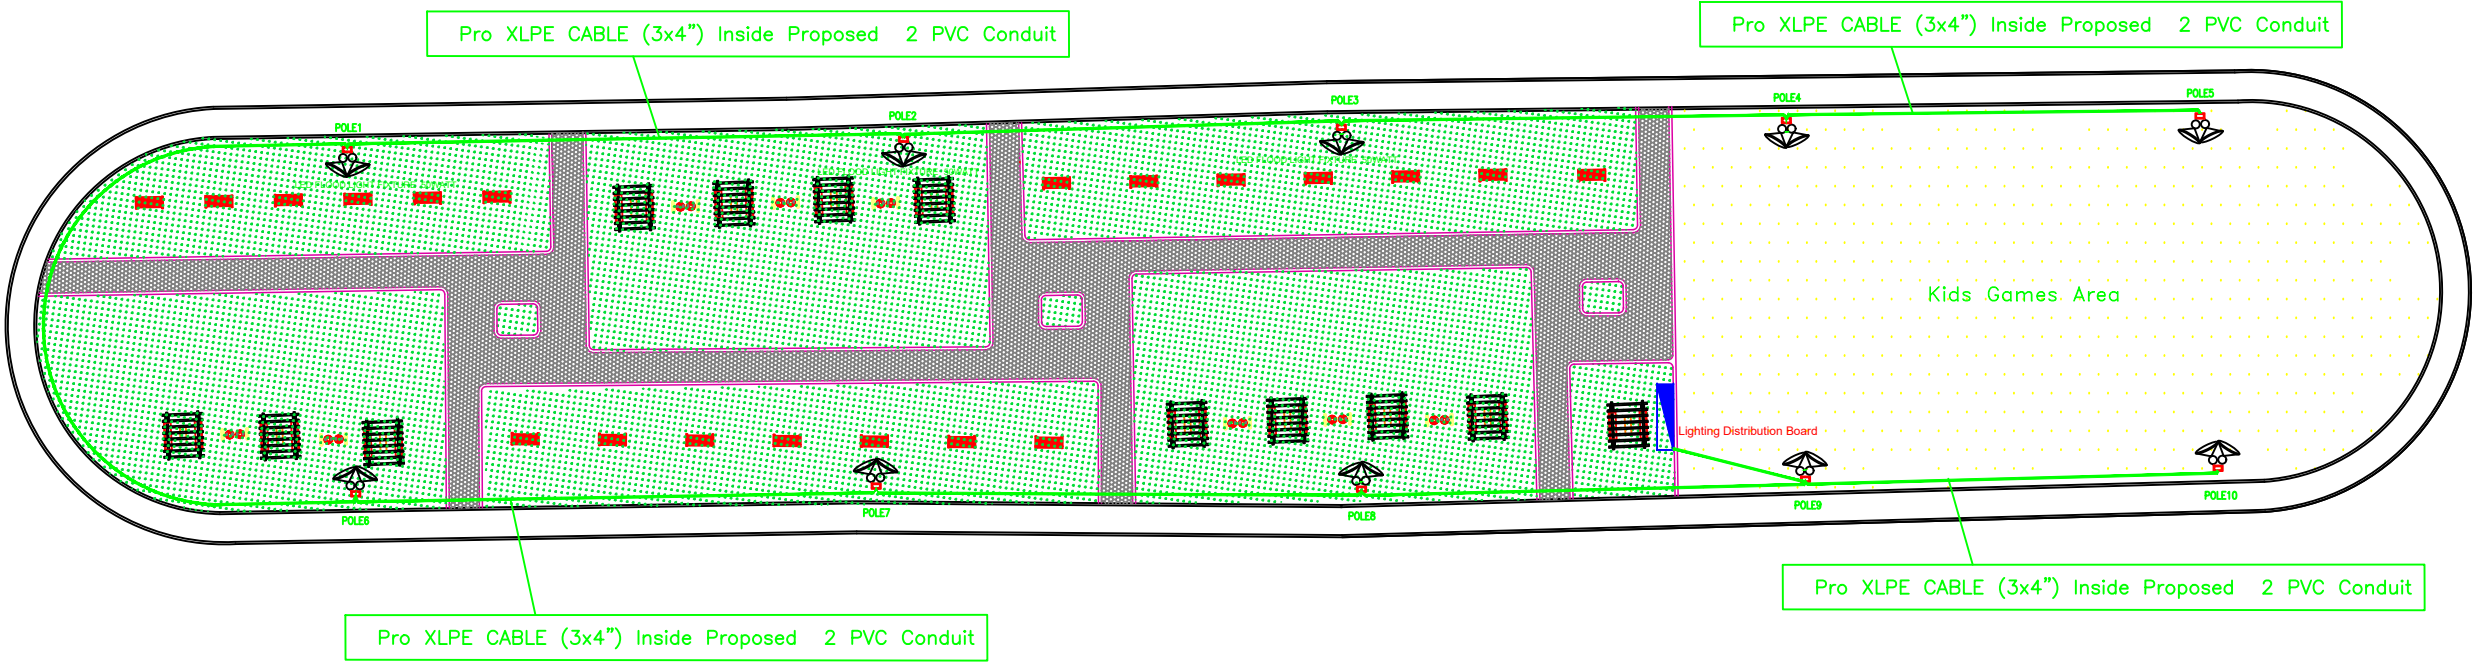

Electrical Works