


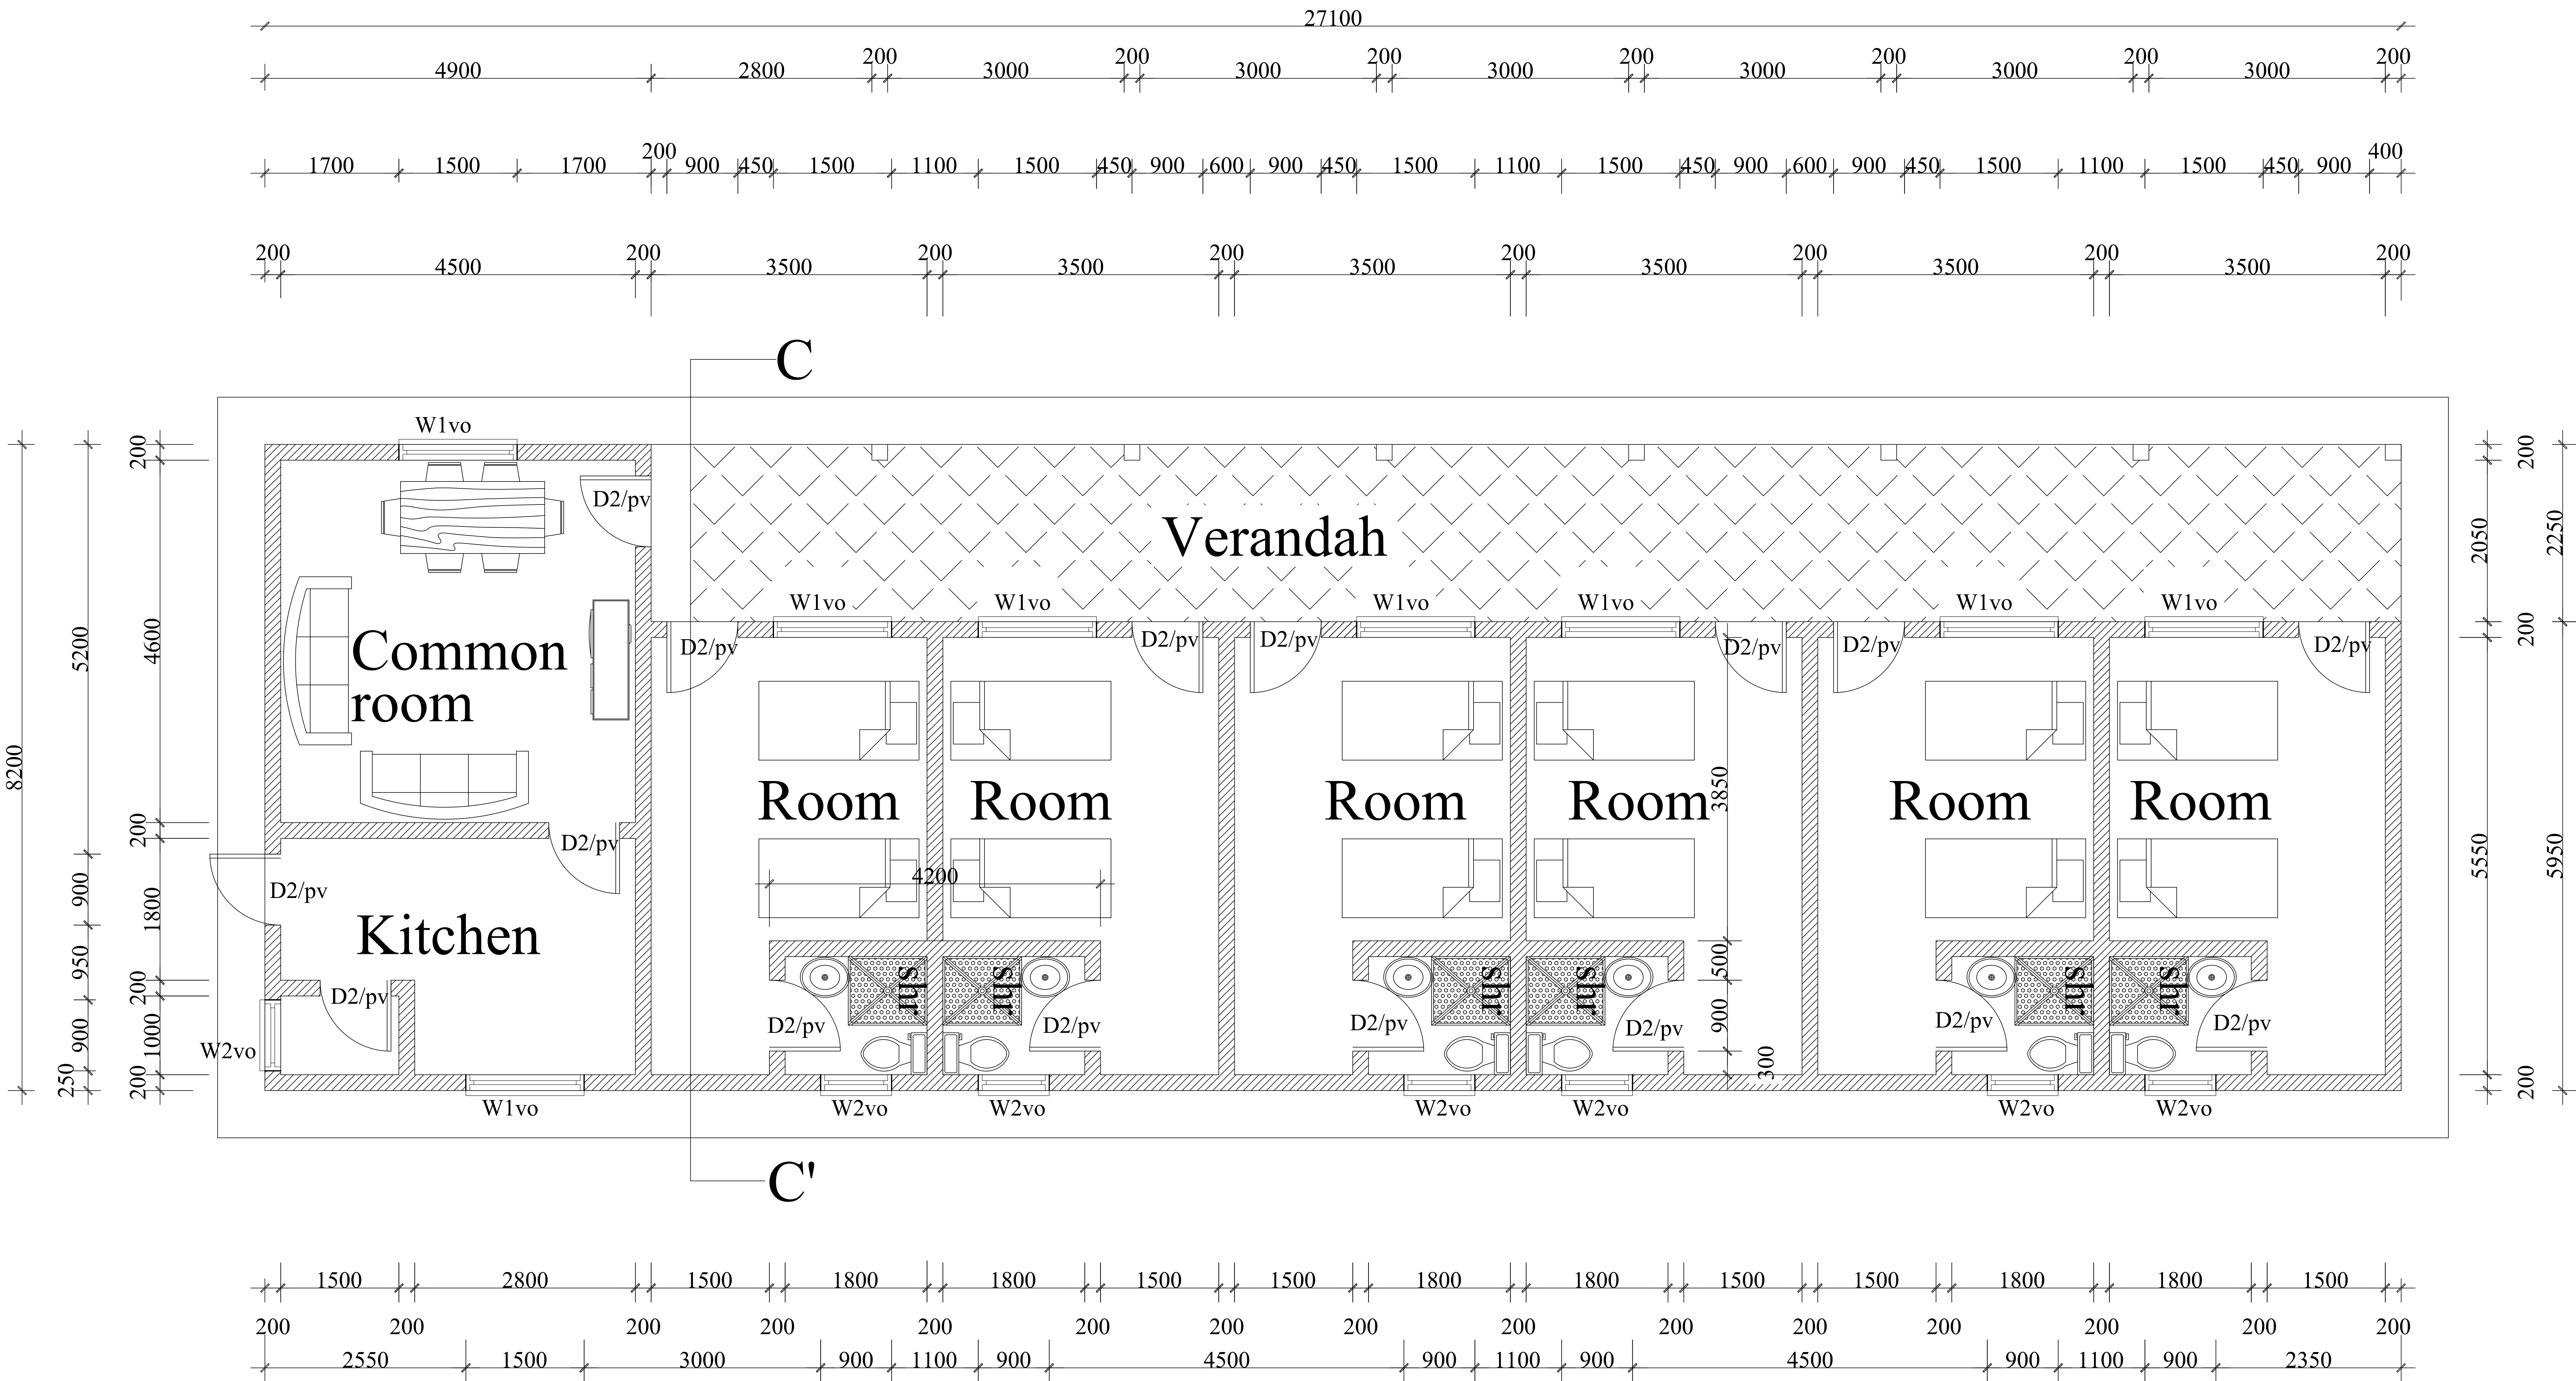

GROUND FLOOR PLAN Staff accommodation