




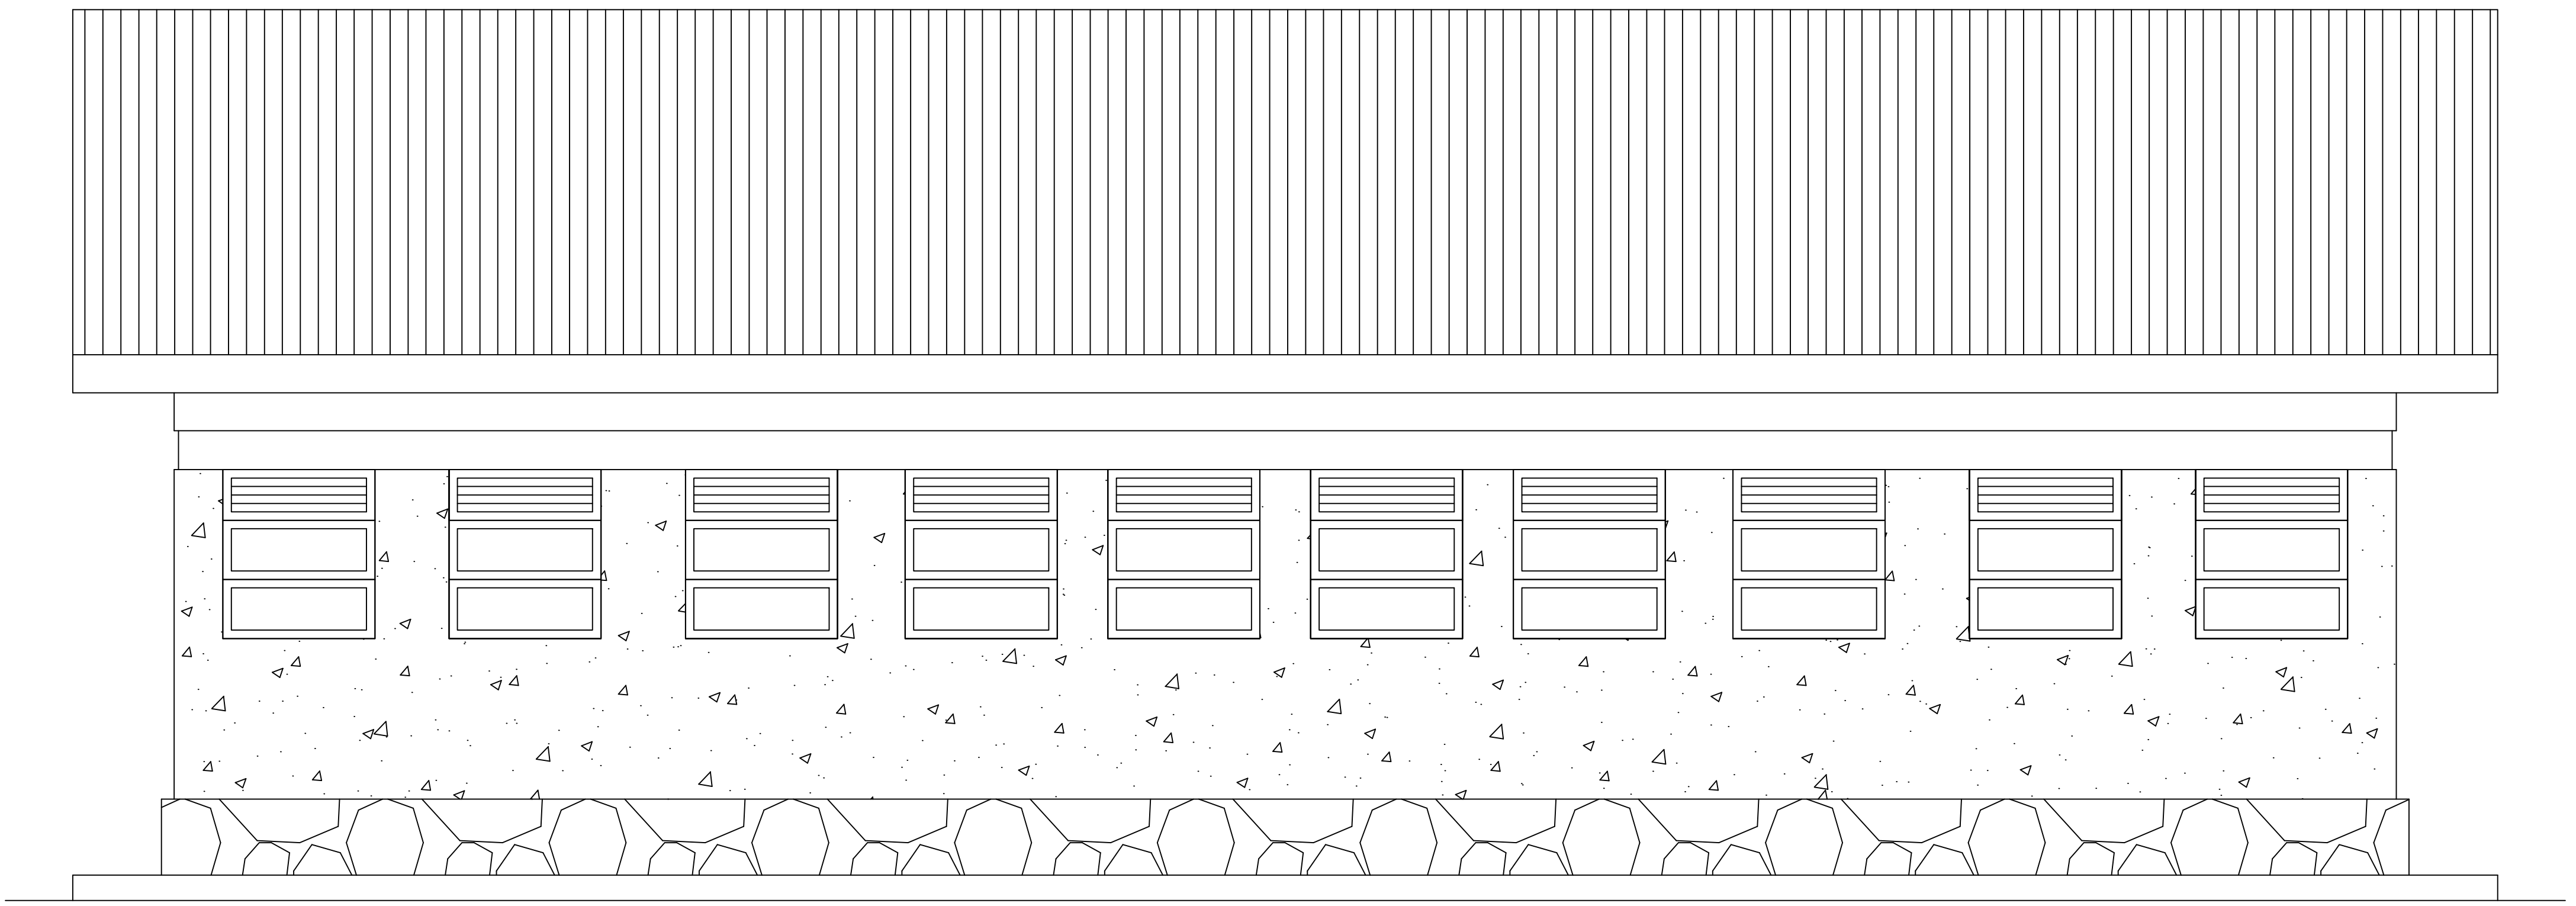

BACK ELEVATION Tented camp toilets

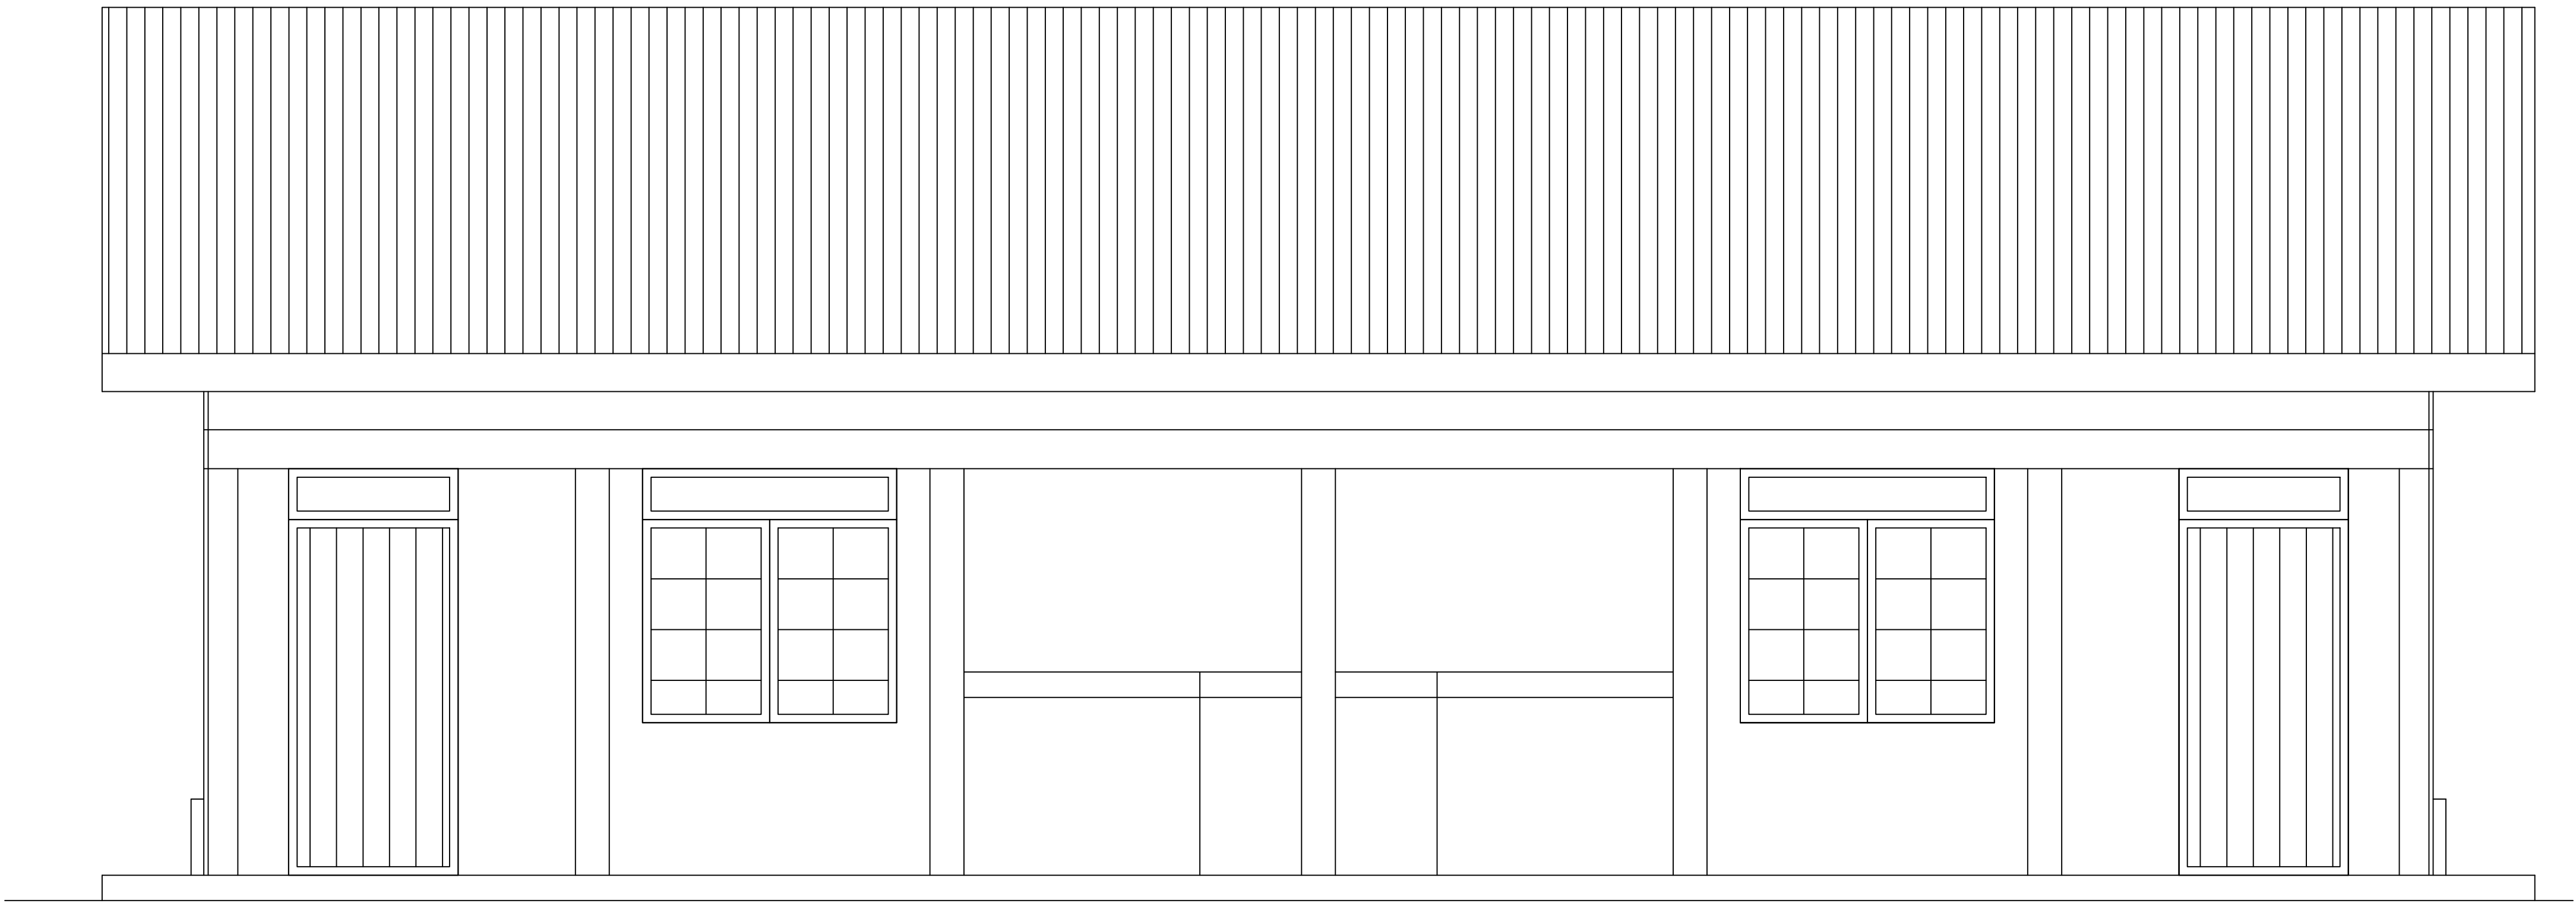

FRONT ELEVATION Tented camp toilets

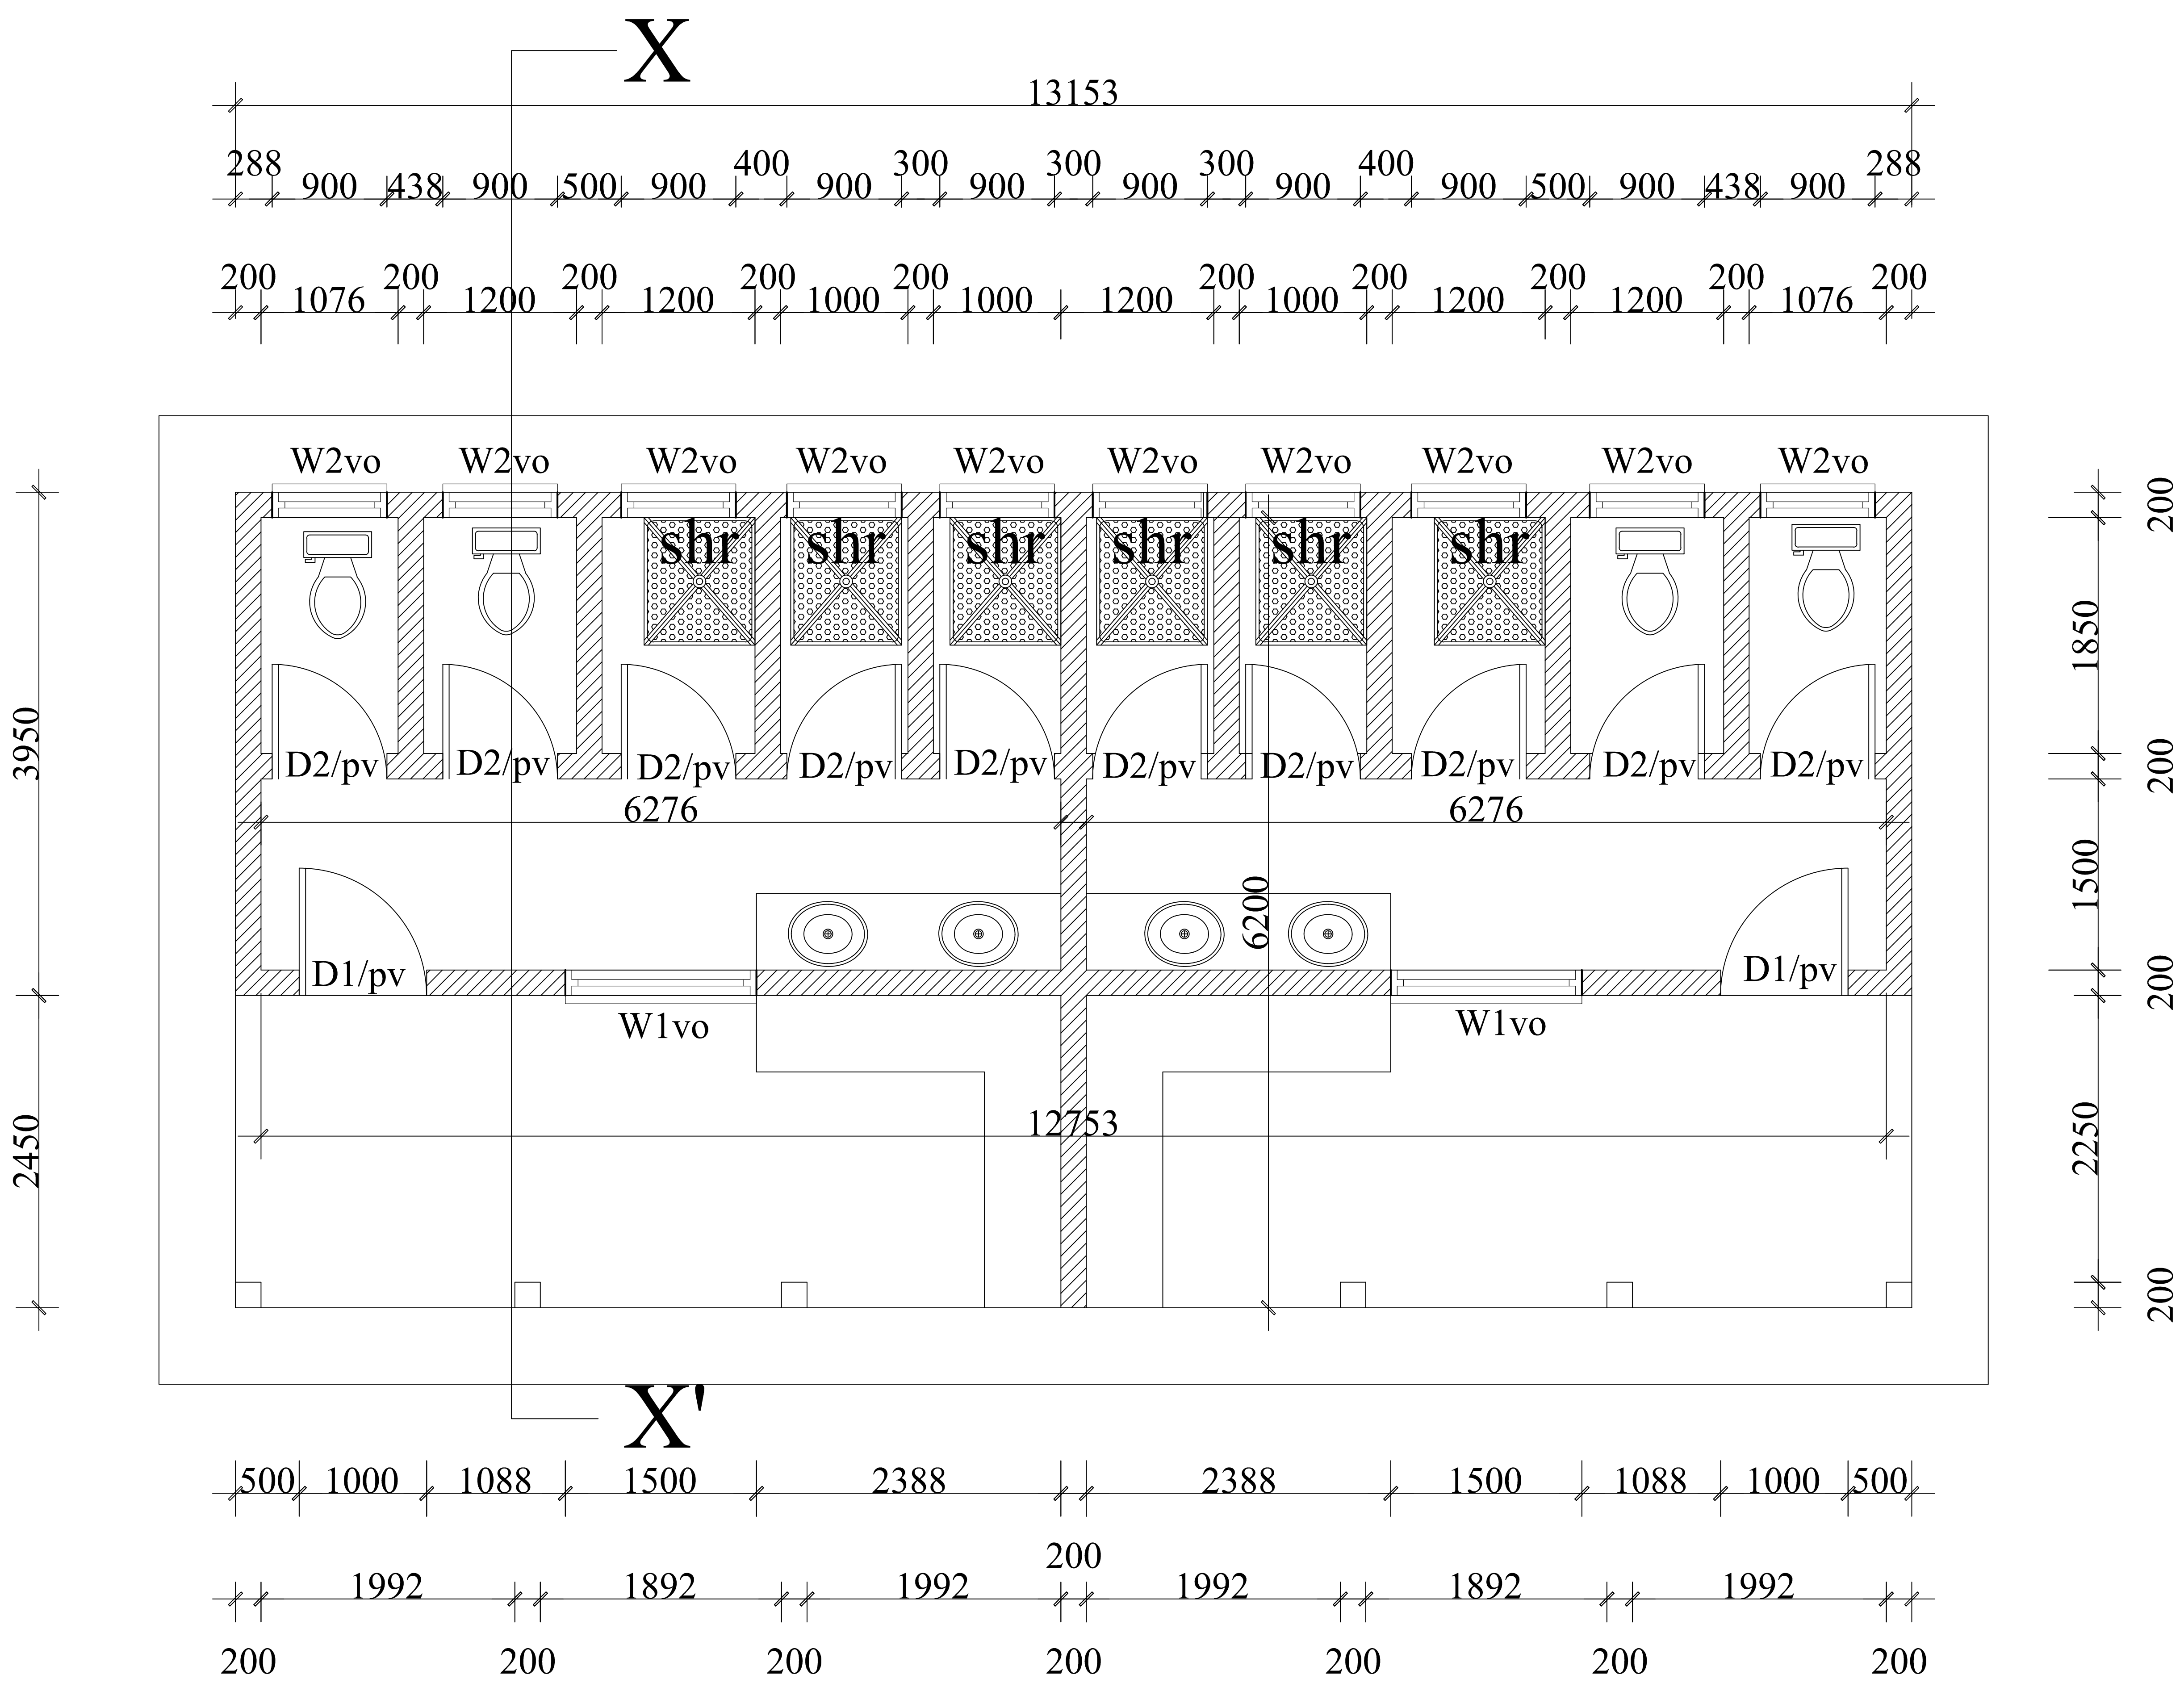

GROUND FLOOR PLAN Tented Camp toilets