



COUPE A-A

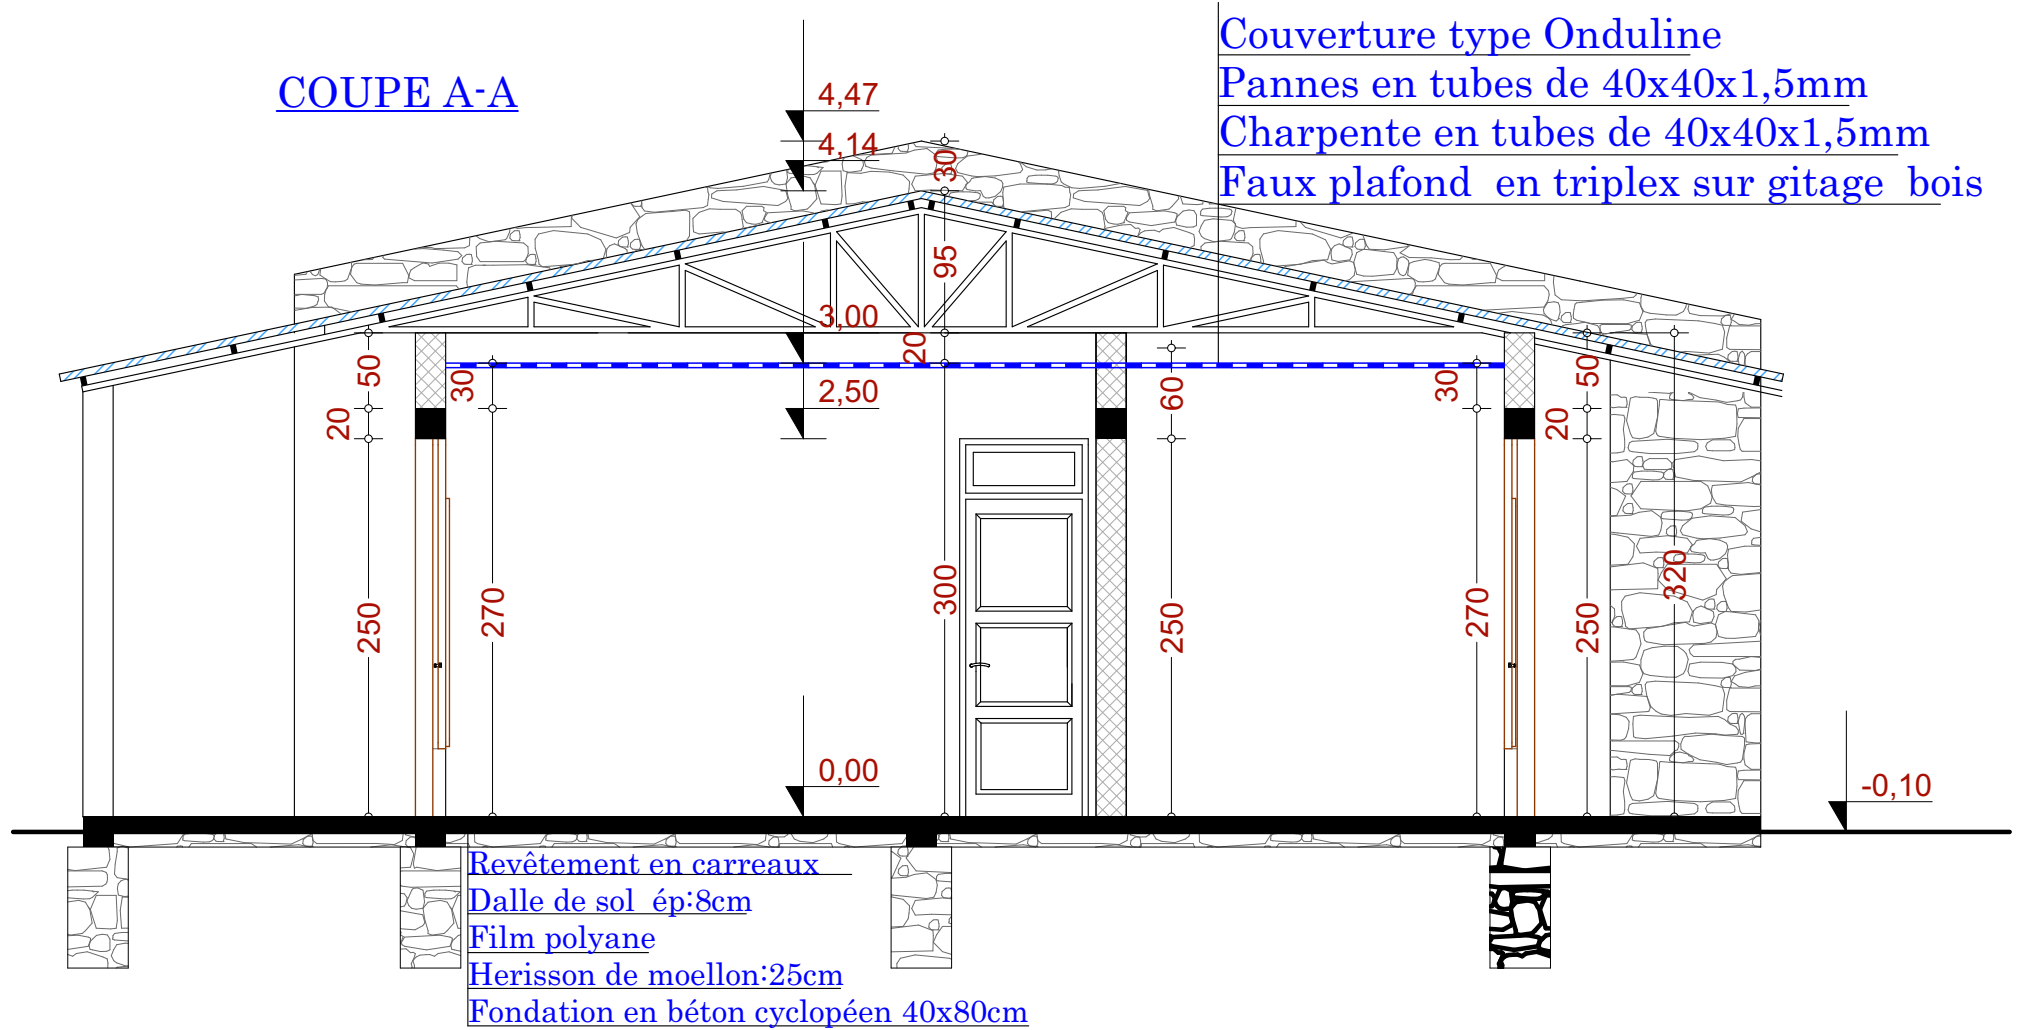




FACADE 1

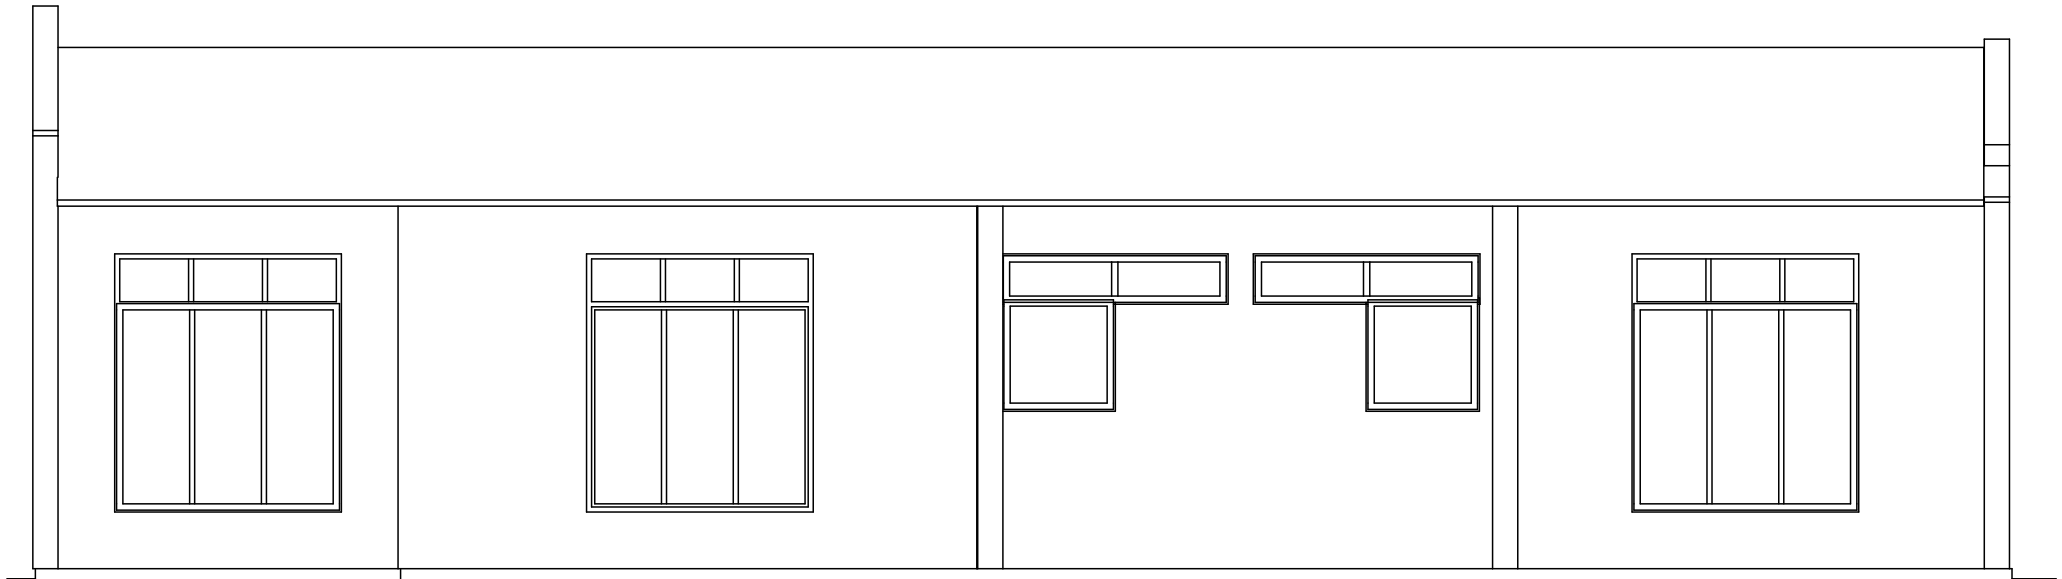


FACADE 2

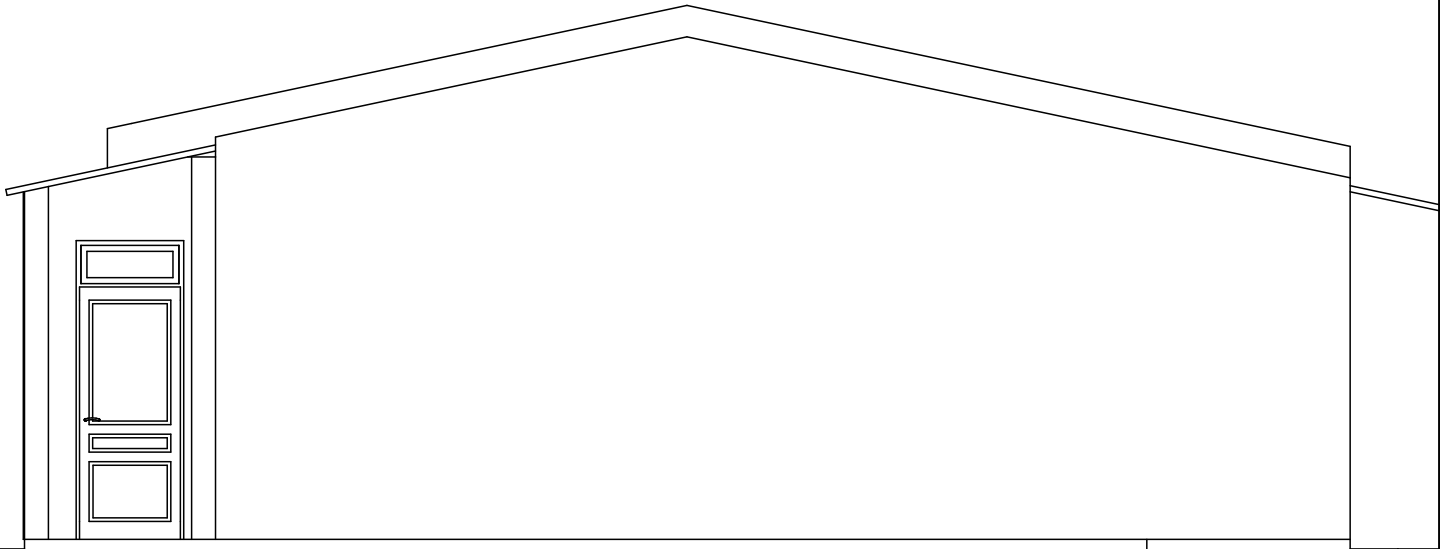


FACADE 3



FACADE 4

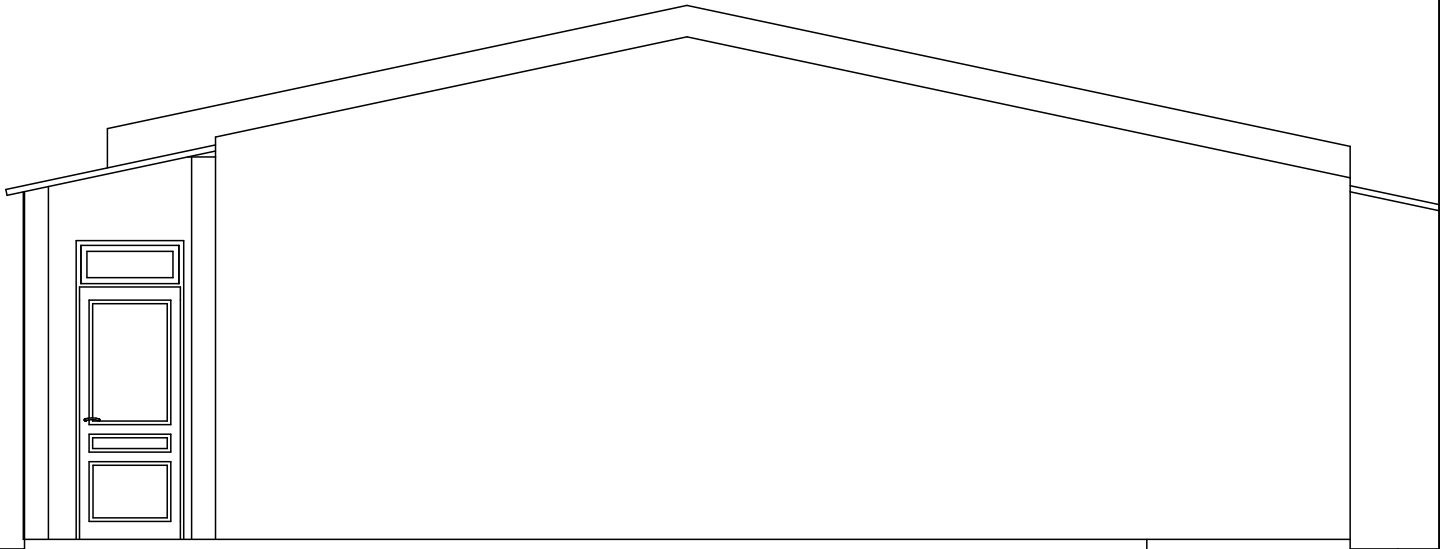


FACADE 3

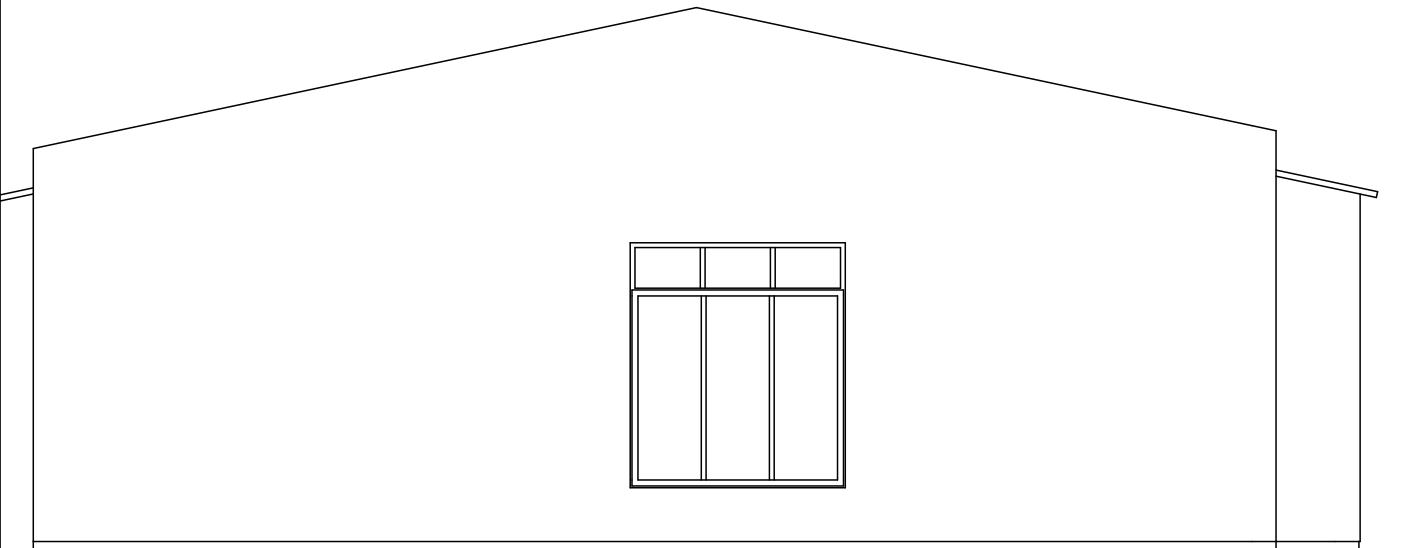

FACADE 4

PLAN MASSE

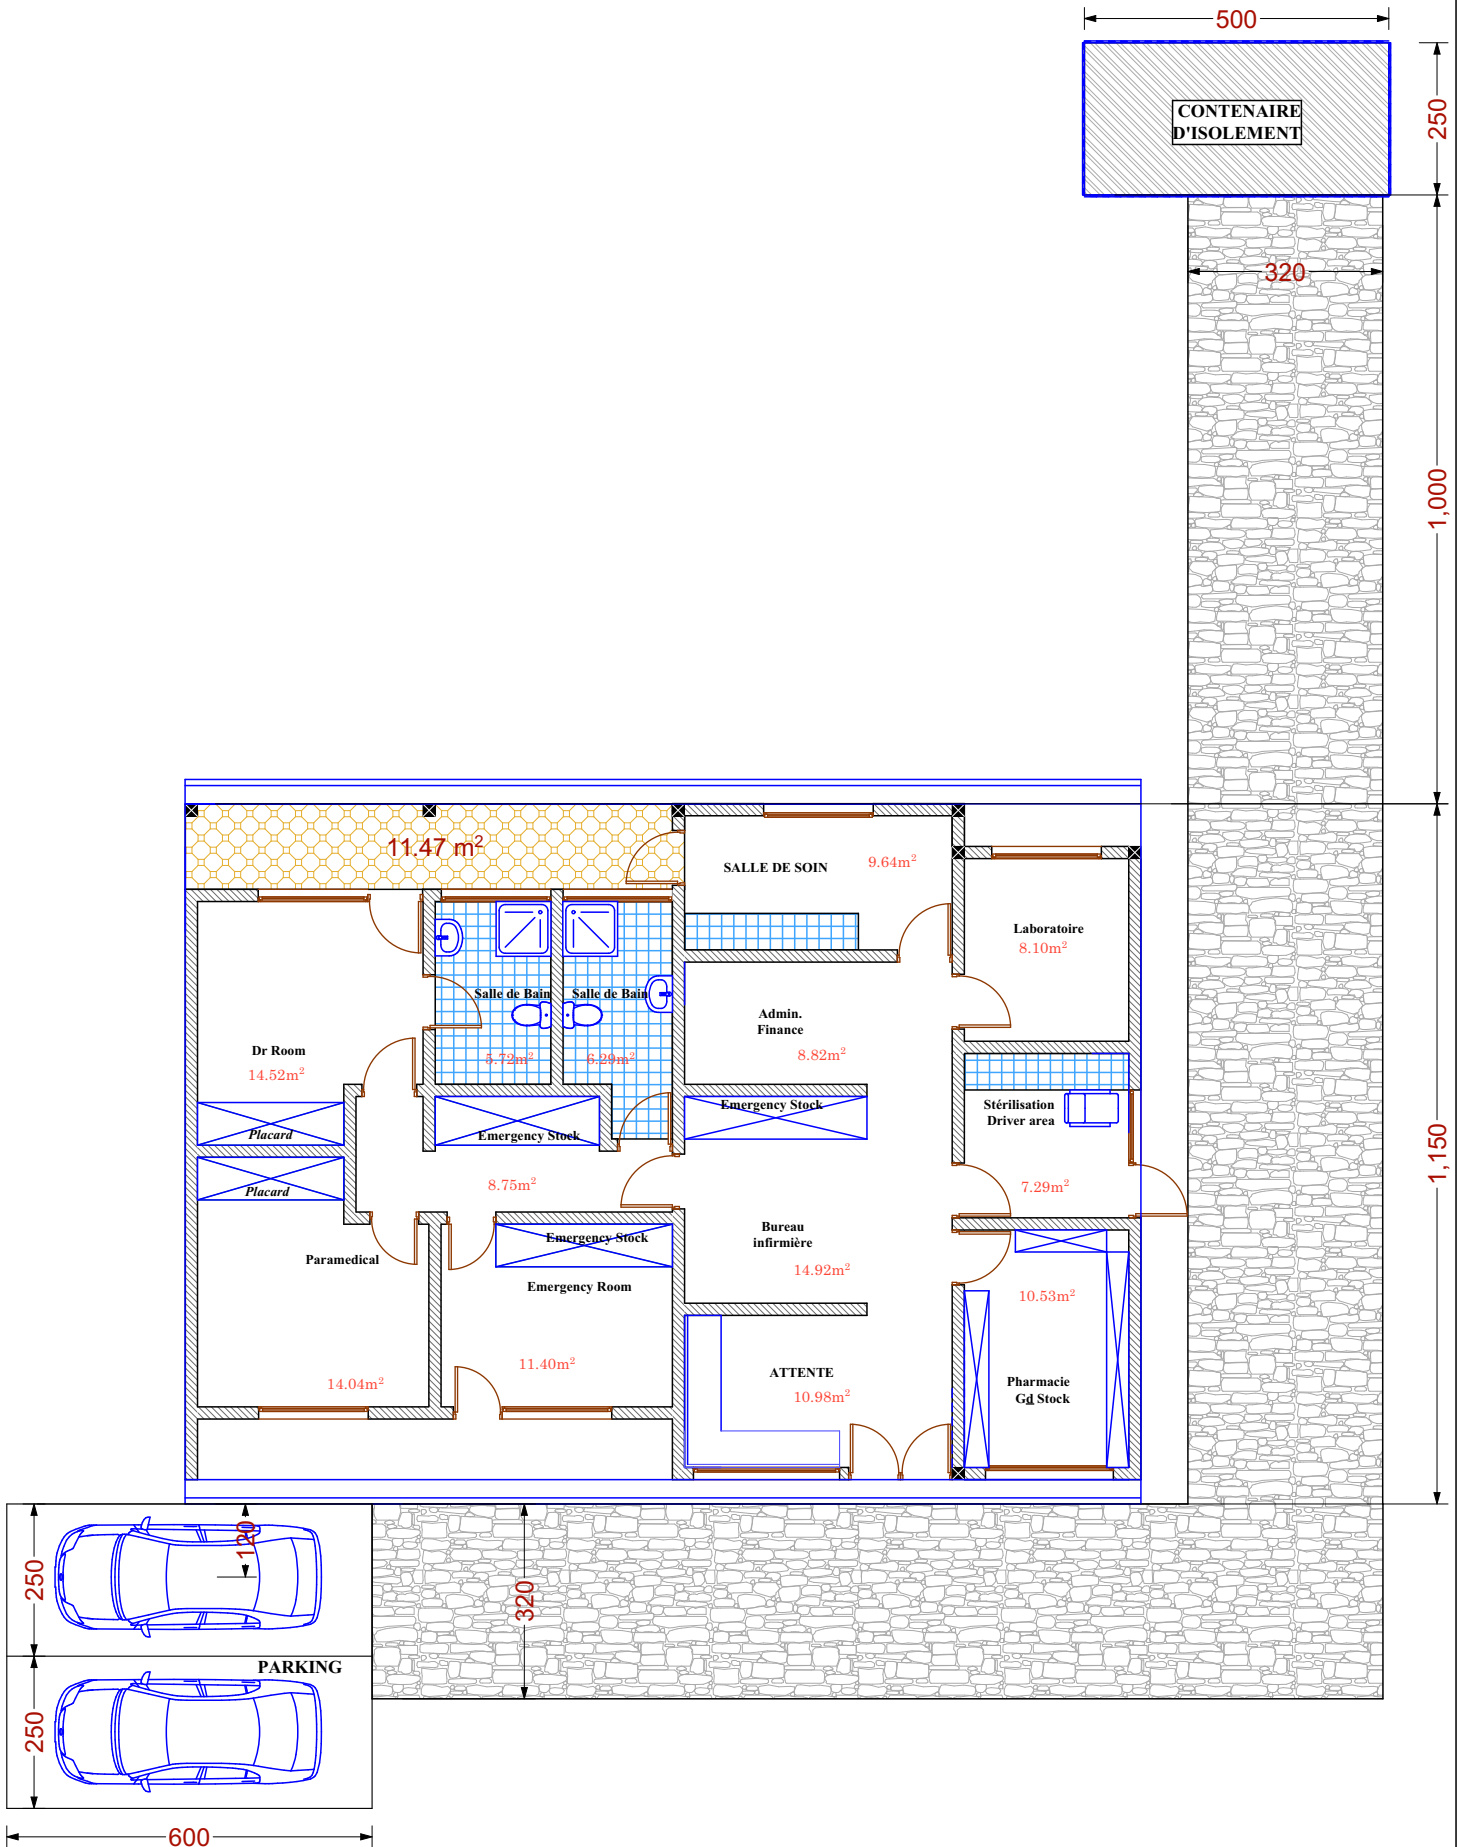

VUE EN PLAN

