


ACJC - Outside Piping and Under Ground paths

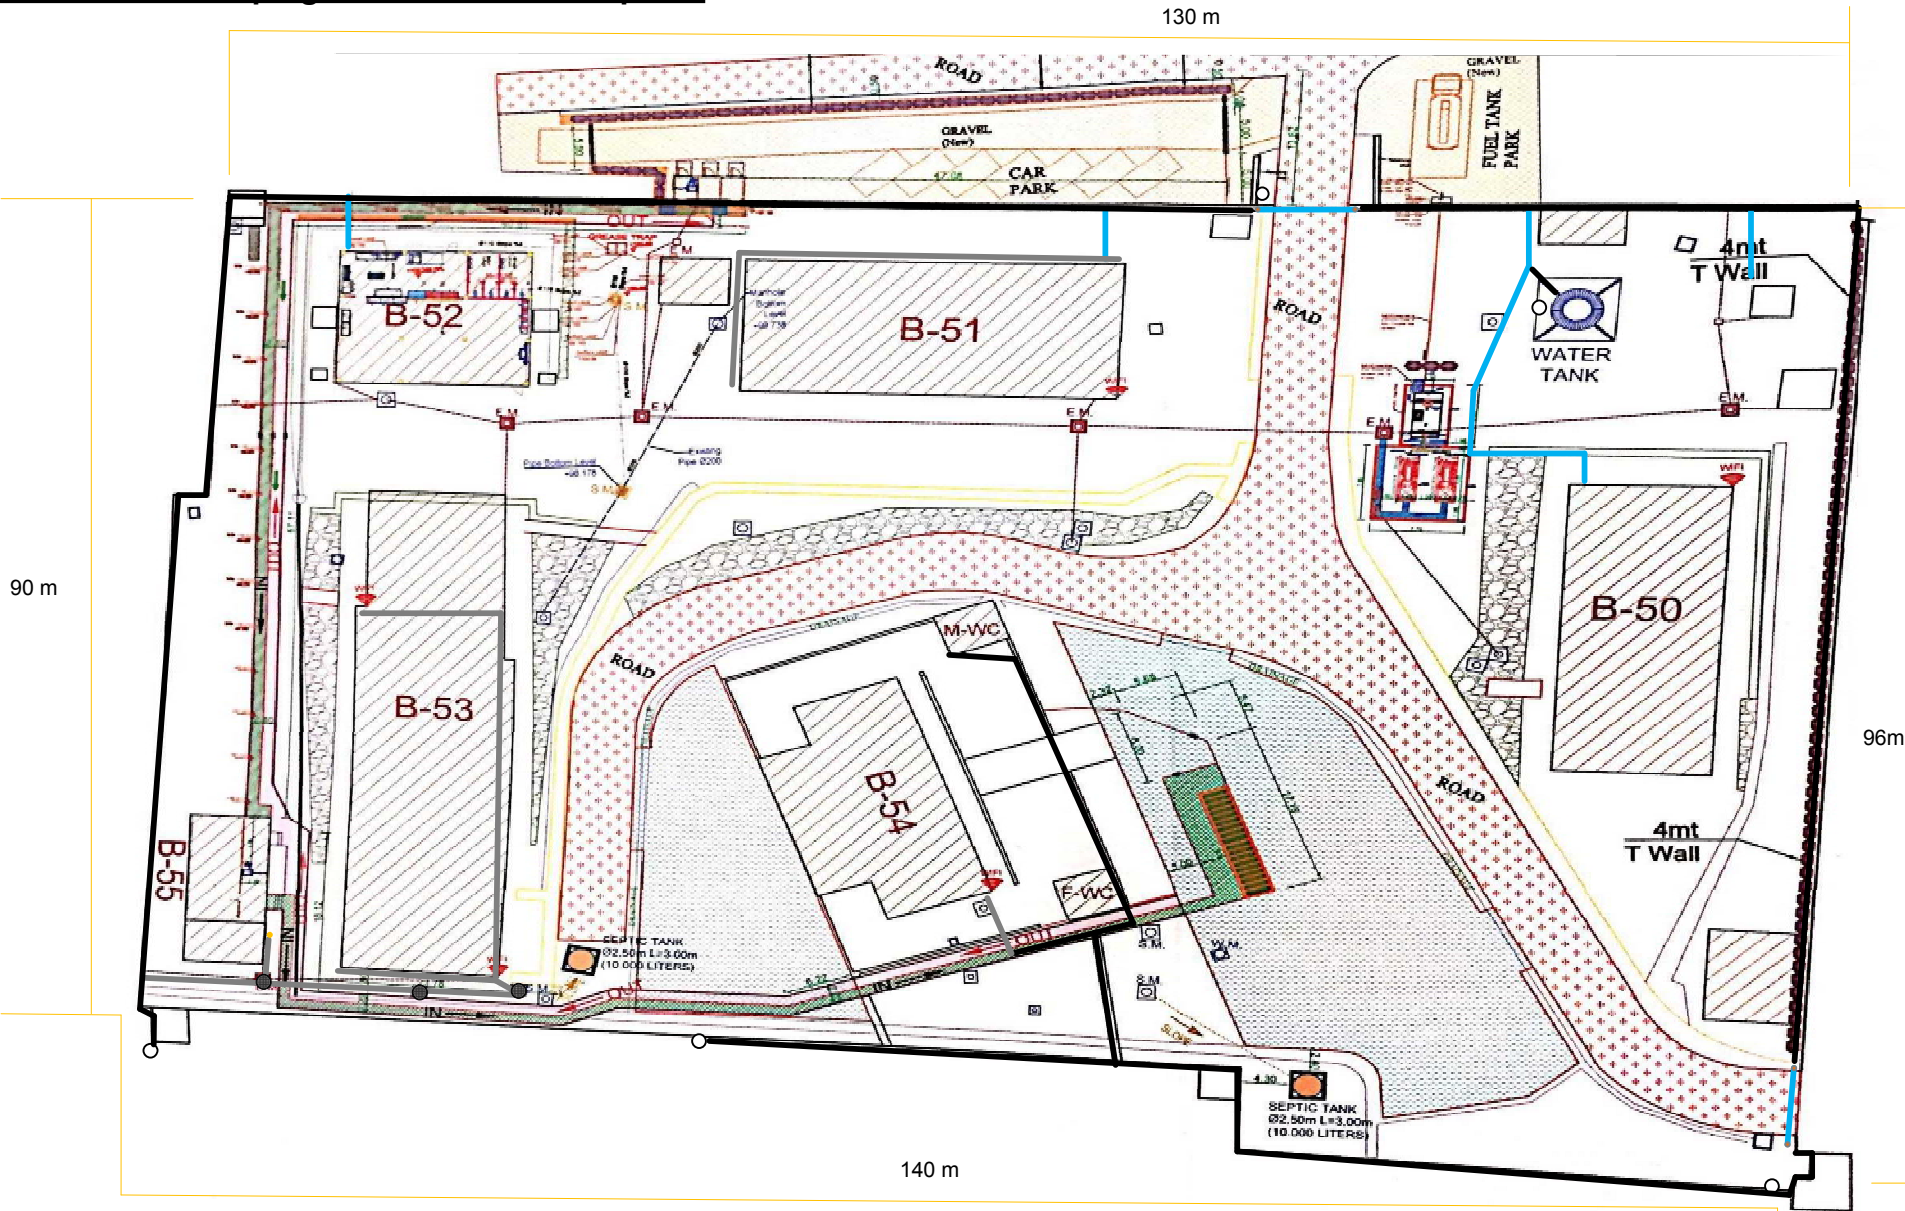

Legends:

	Flexible Plastic Pipe 25mm	250 meter		Flexible Metallic Pipe 32mm	500 meter
	Metallic Pole 4 inch - 3 meter	4 Poles		Under ground EMT Pipe 2inch	100 meter