


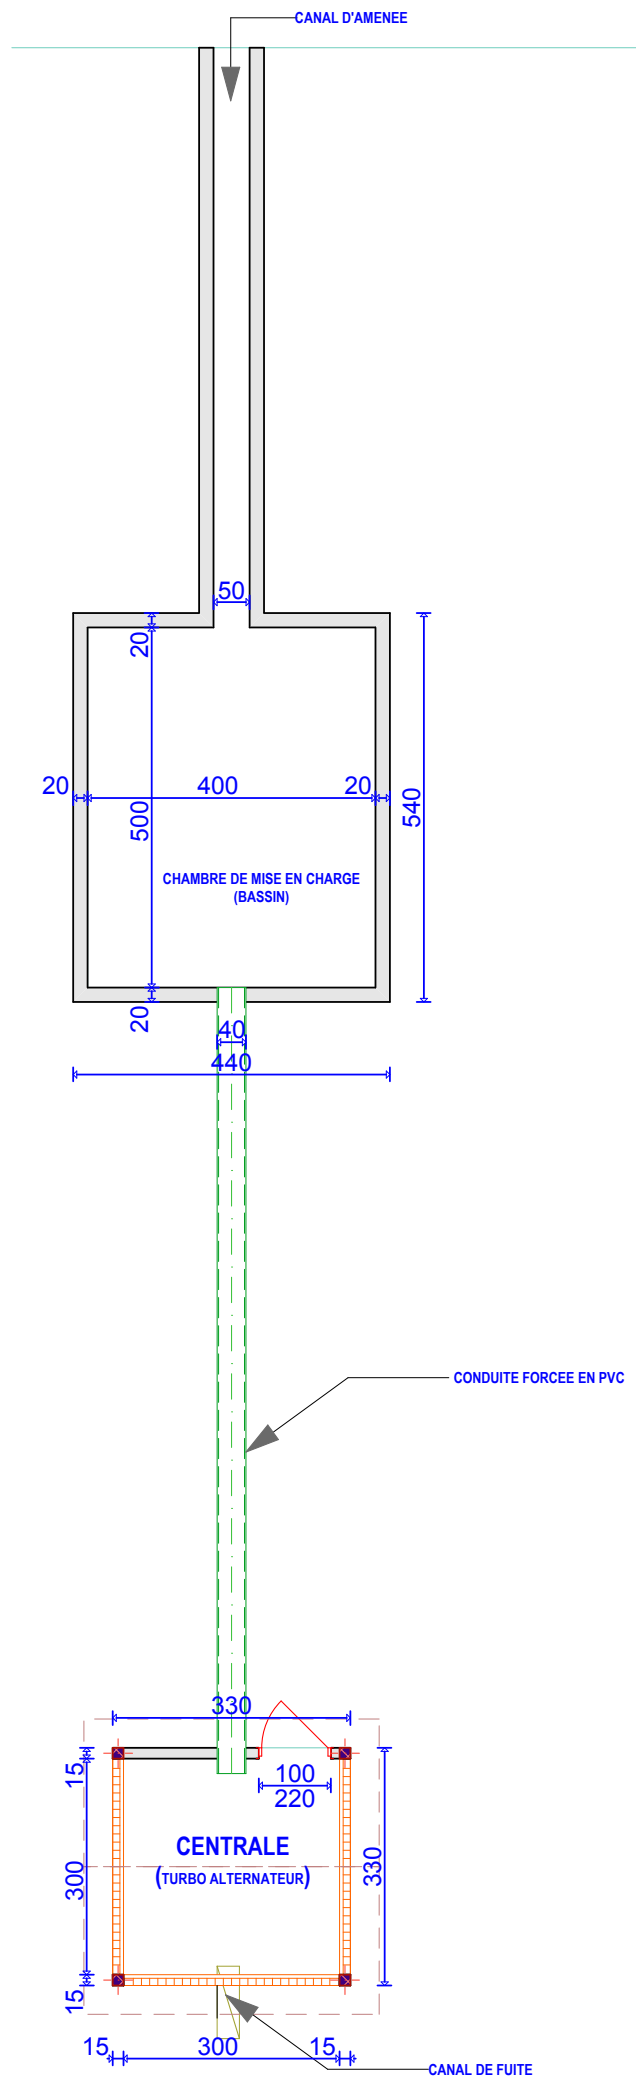

**PLAN TYPE PCH**