


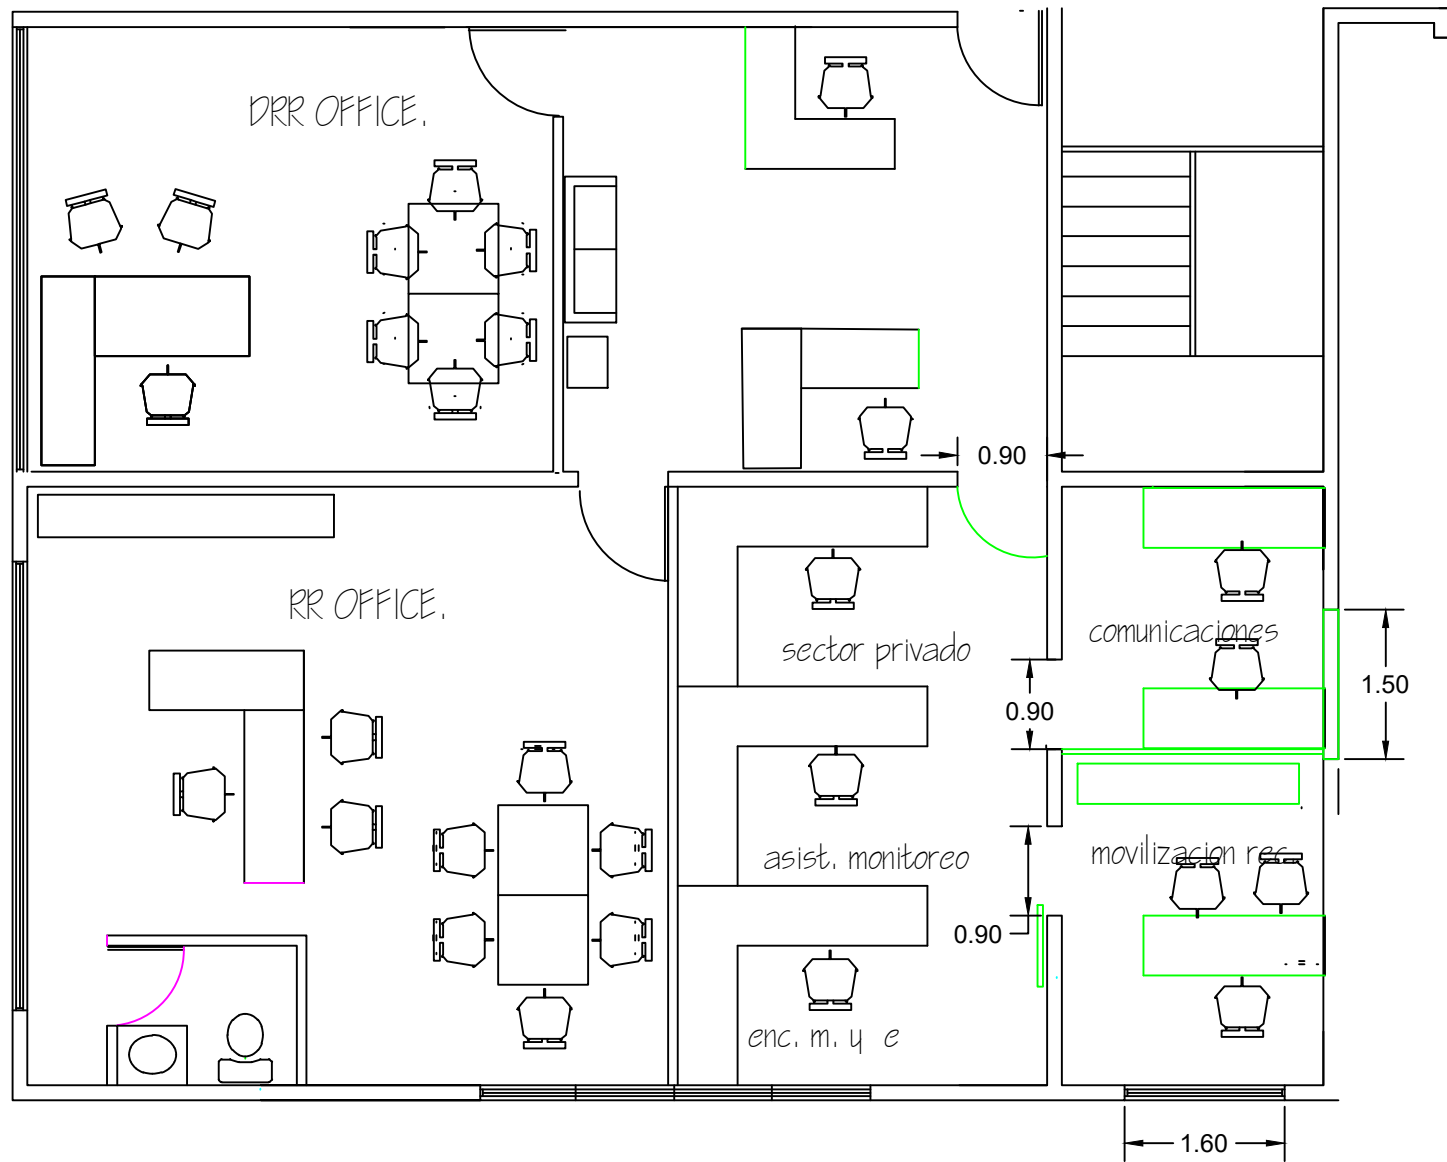

PROPOSED LAYOUT