


JUZNA FASADA / SOUTH FAÇADE

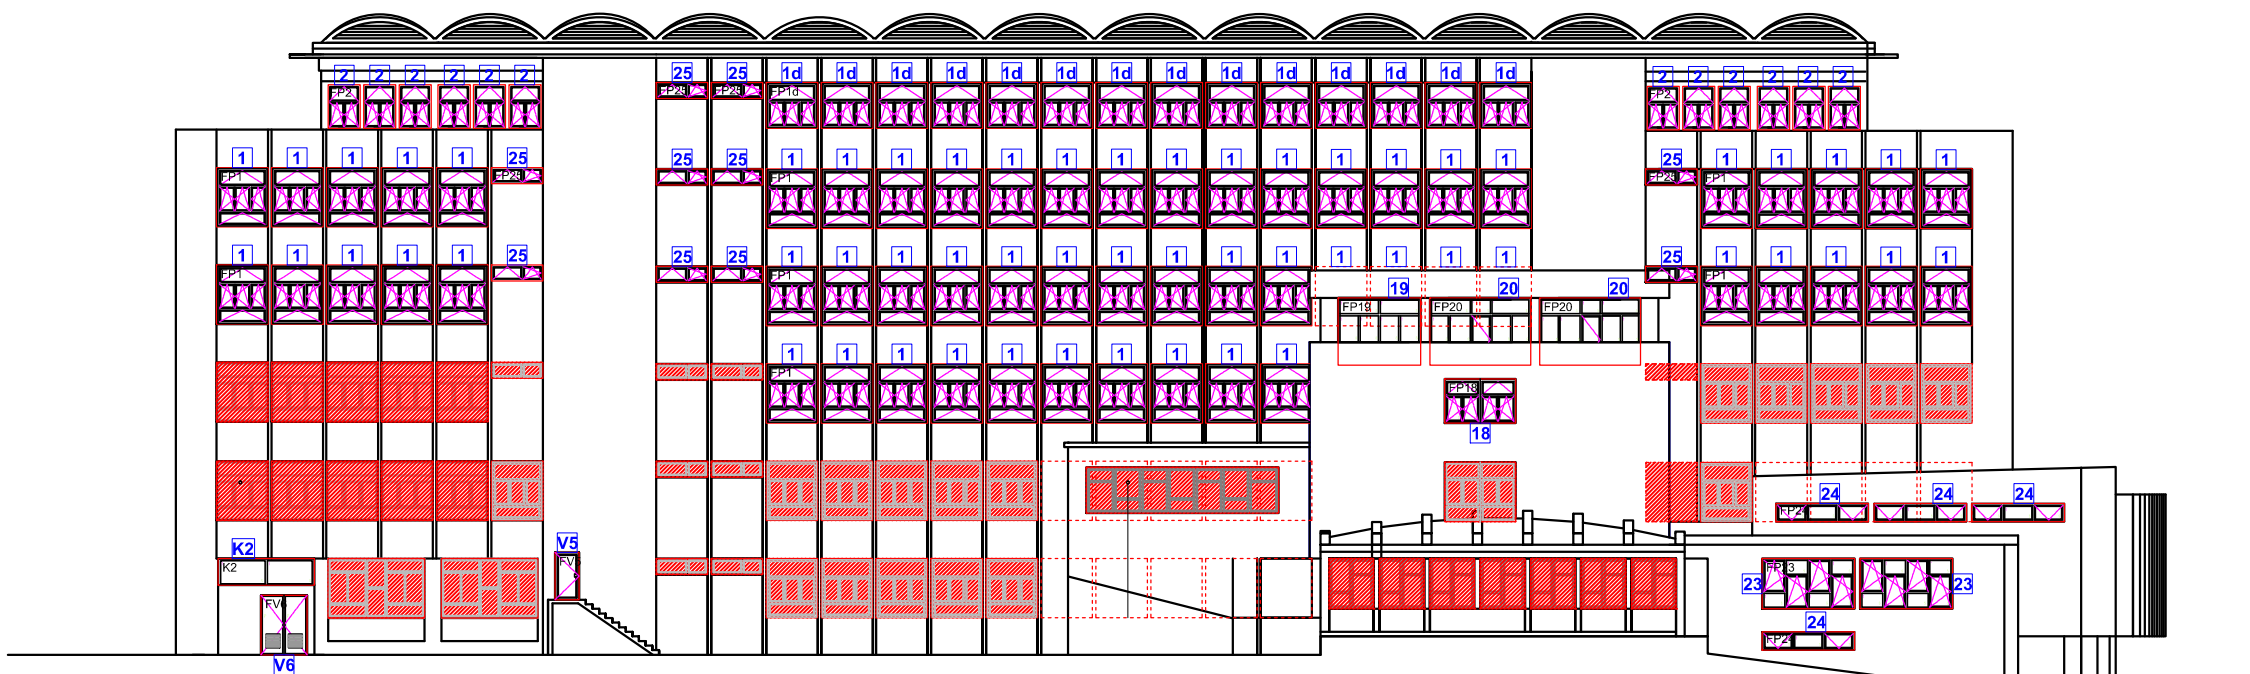

Klijent / CLIENT: Fakulteta za arhitekturu i inženjering Faculty of Architecture and Civil Engineering	
Projekat / PROJECT: Povećanje energetske efikasnosti na stariju zgradu "Aktivnosti: Održivost, Energetika" Energy efficiency enhancement in a old building. Faculty of Architecture and Civil Engineering	
Vrsta projekta / PROJECT TYPE:	
ARHITEKTONSKI PROJEKAT ARCHITECTURE DESIGN	
Nivo projekta / PROJECT LEVEL:	
GLAVNI PROJEKAT MAIN DESIGN	
Naslov / TITLE:	
FASADE 2 ELEVATIONS 2	
Osnovni projektant / MAIN DESIGNER:	Merač / SCALE:
Branislav Stanić, I.A., I.A.S., I.A.A.	1:100
Projektant / ARCHITECT:	Datum / DATE:
Arhitektonski biro / ARCHITECTURAL BUREAU:	December 2015
Jureta Čučinović, I.A., I.A.S., I.A.A. Dalibor Šušteršič, I.A., I.A.S., I.A.A.	Merač / SCALE:
ILLUSTROVALA / DRAWN BY:	2015

