


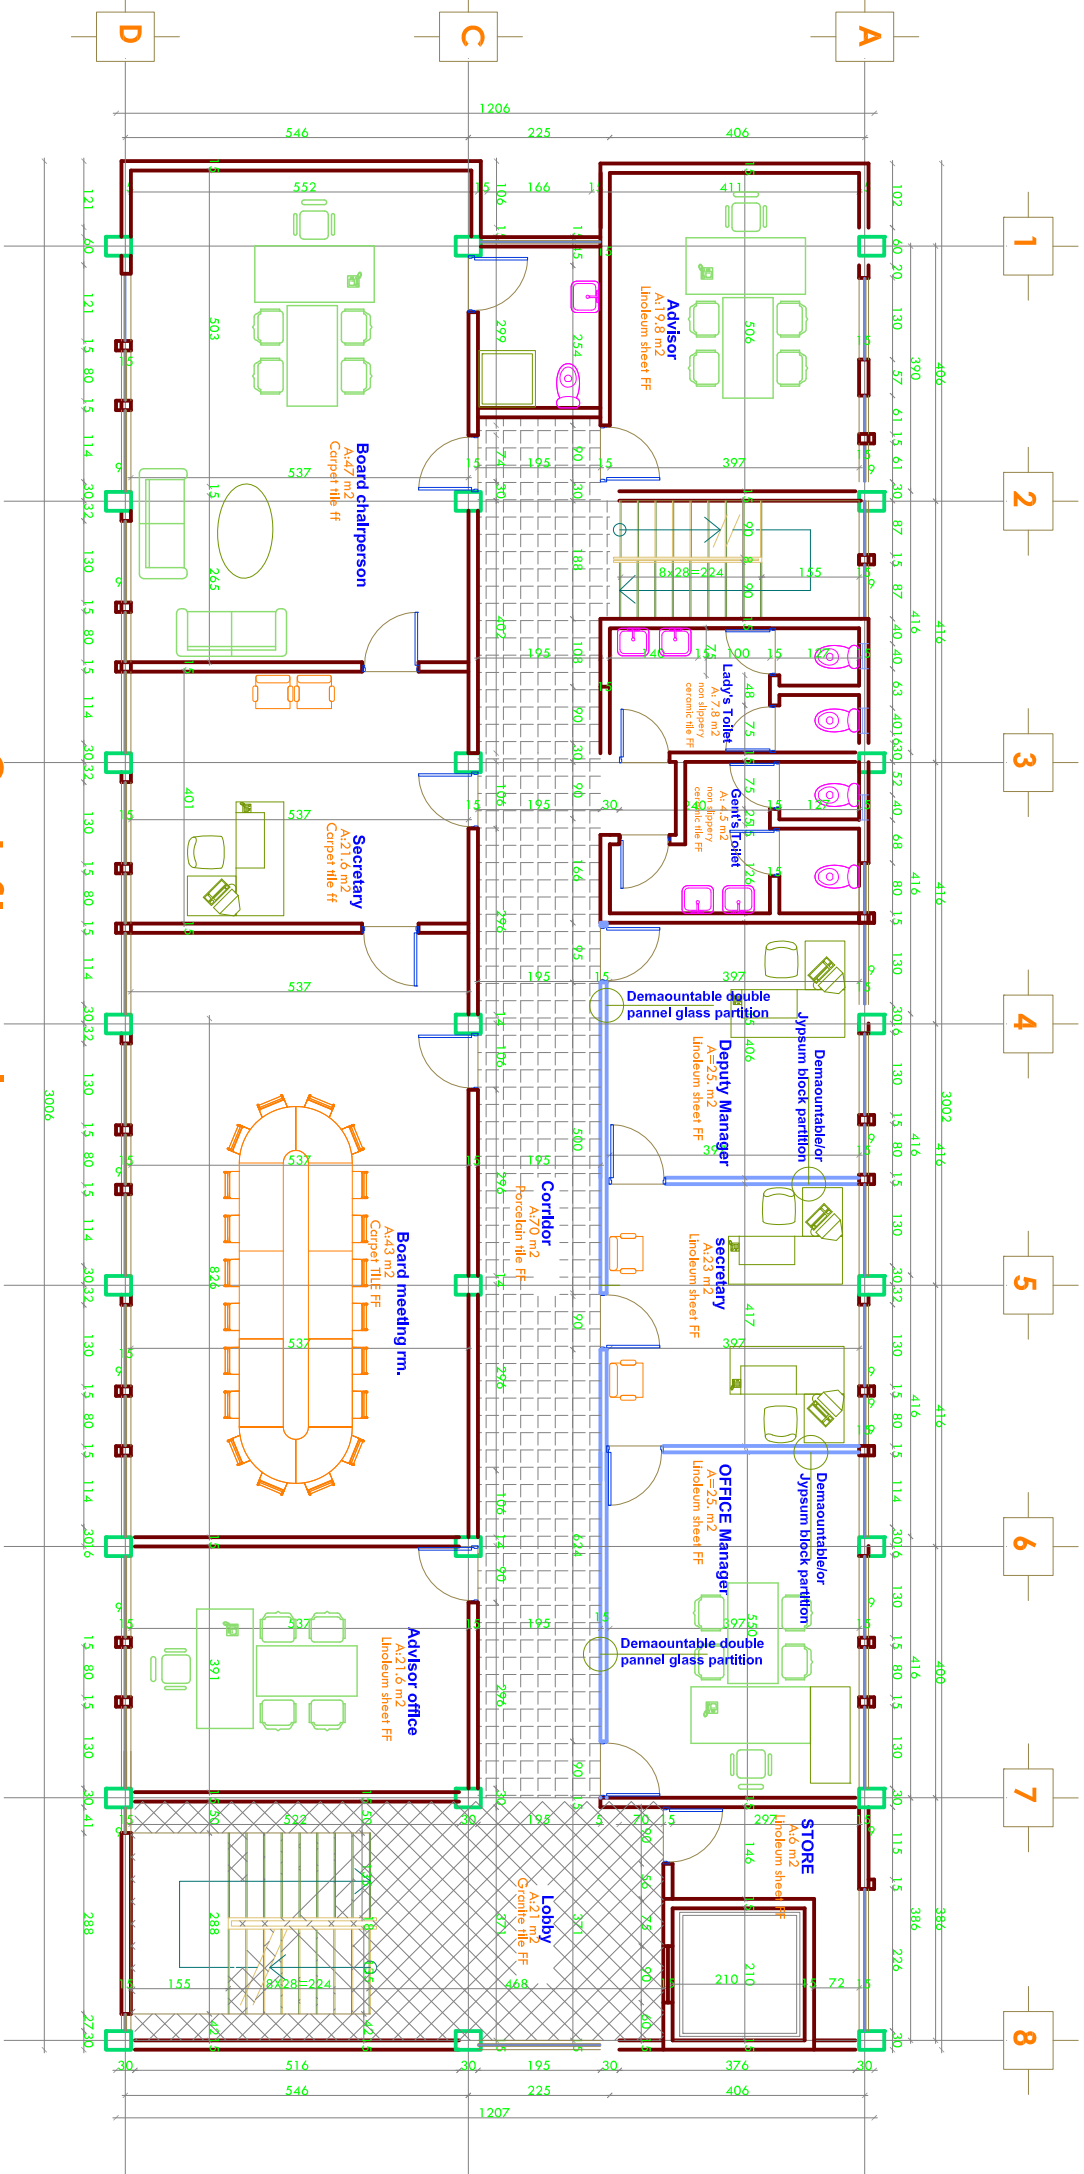

3rd floor plan