


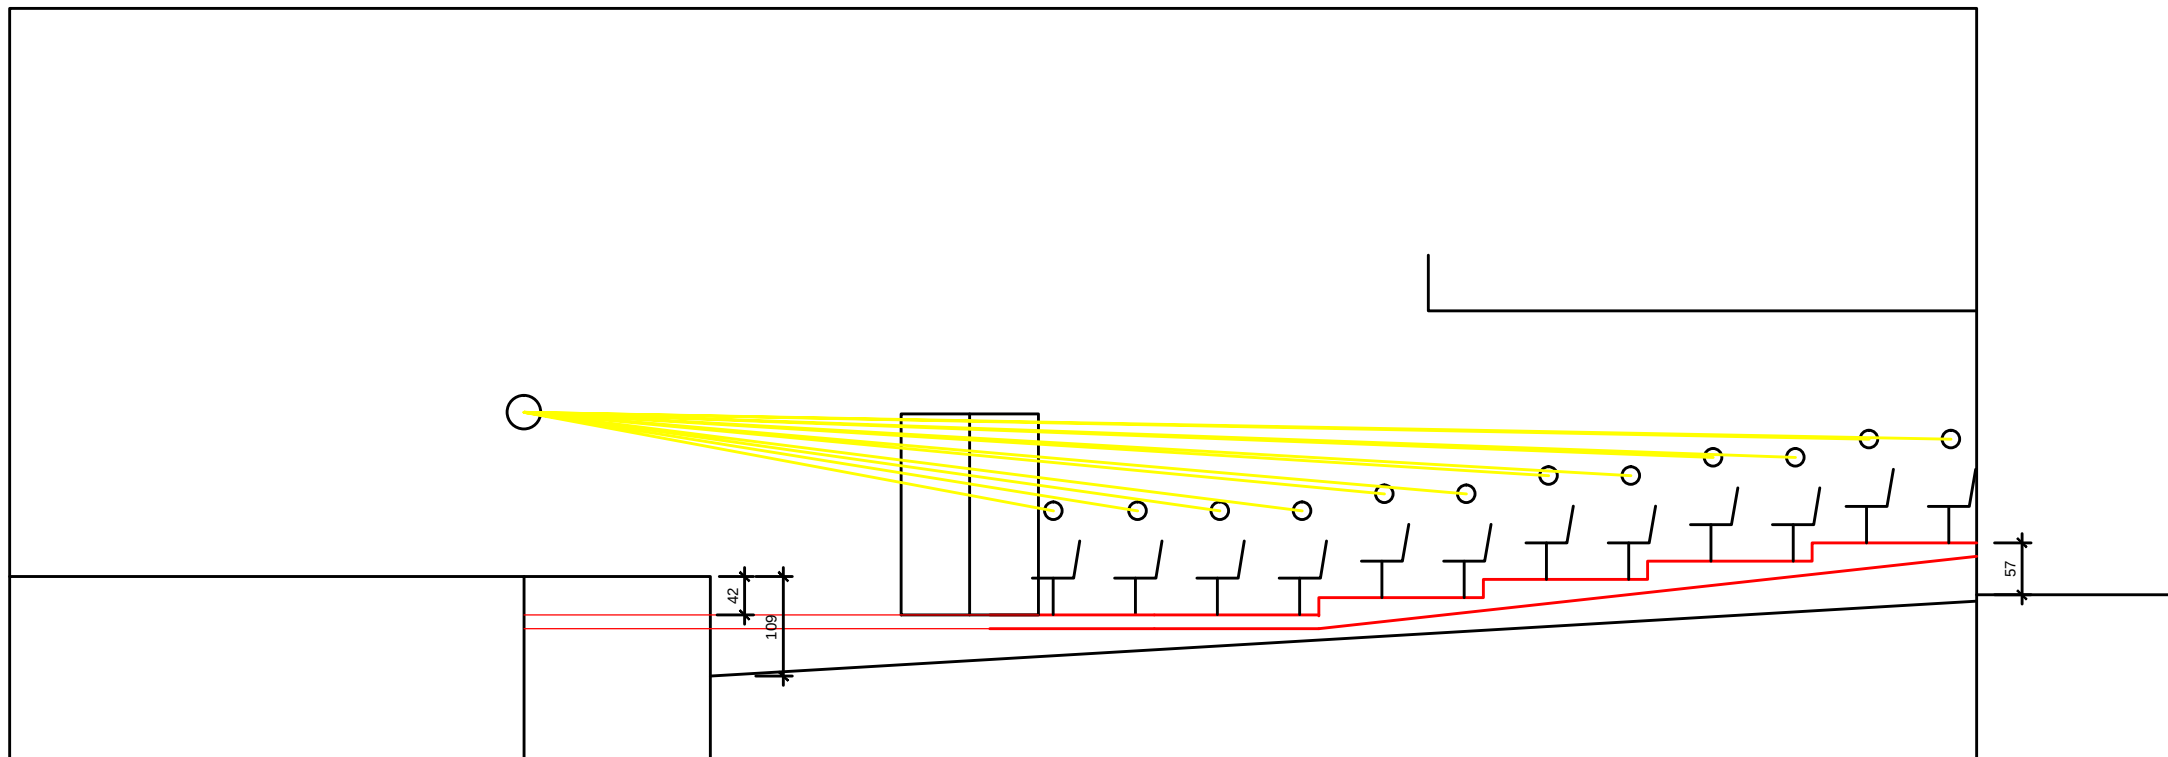

skicu sačinio:

Begović Adnan dipl. ing. arh.