

**RIKONSTRUKSION DHE ADAPTIM TE
AMBIENTEVE TE ISH RADIOLOGJISE PER
QENDREN MULTIFUNKSIONALE MALIQ**

***RECONSTRUCTION AND ADAPTION FOR "MALIQ
MULTIFUNCTIONAL CENTER"***




**MOBILIMI I AMBIENTeve TE QENDRES
MULTIFUNKSIONALE NE MALIQ
FURNITURING OF MULTIFUNCTIONAL CENTER OF
MALIQ**

**PROJEKTI I PROPOZUAR
PROPOSED PROJECT**





PLANIMETRIA E OBJEKTIT SH: 1:100

PLAN S: 1:100

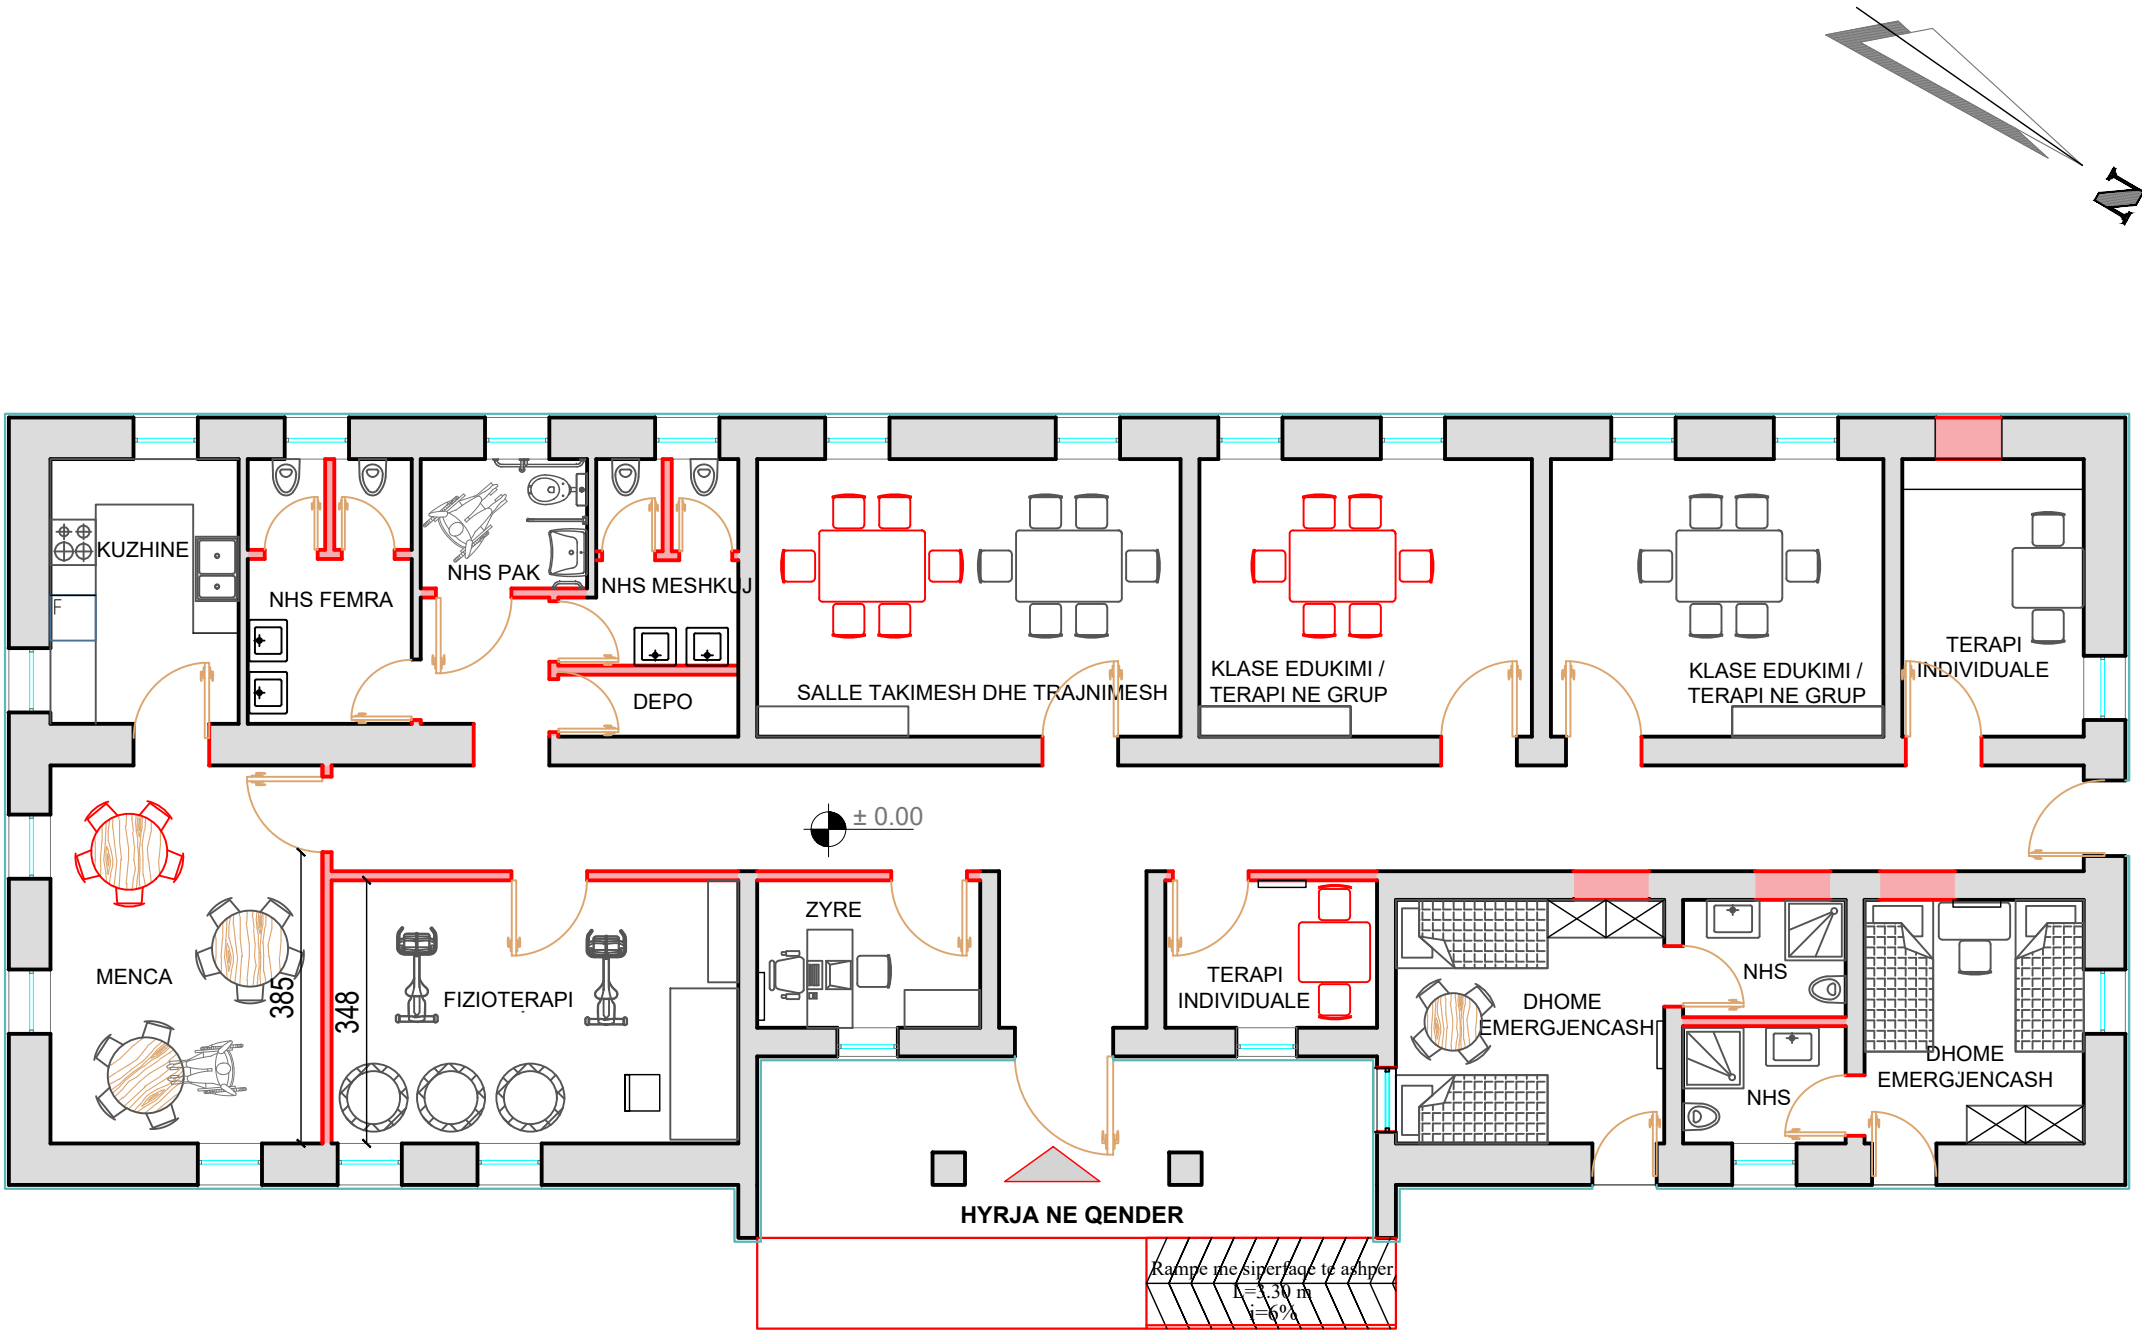


MOBILJA TIP KUZHINE TOTAL



KITCHEN FURNITURE NR.1

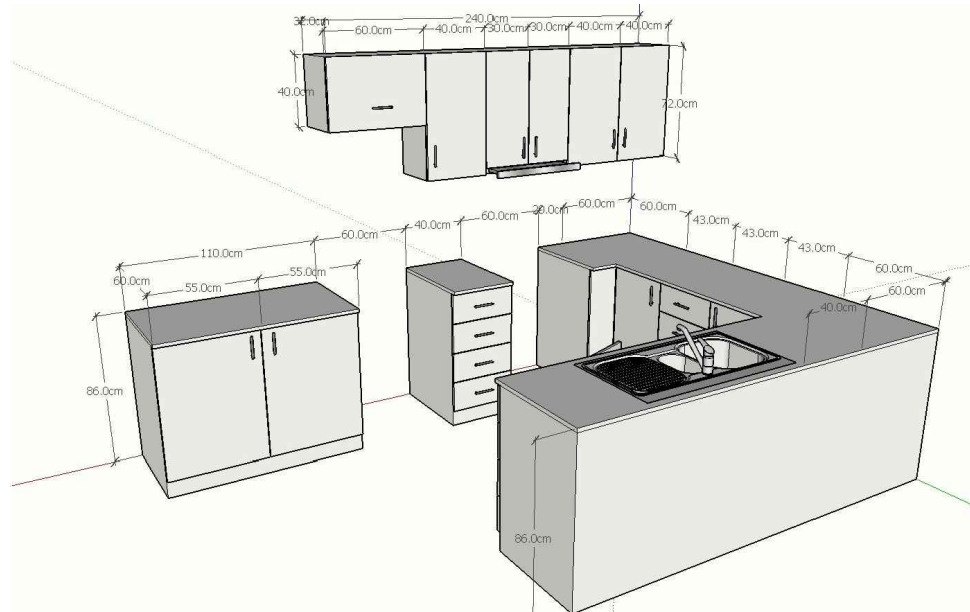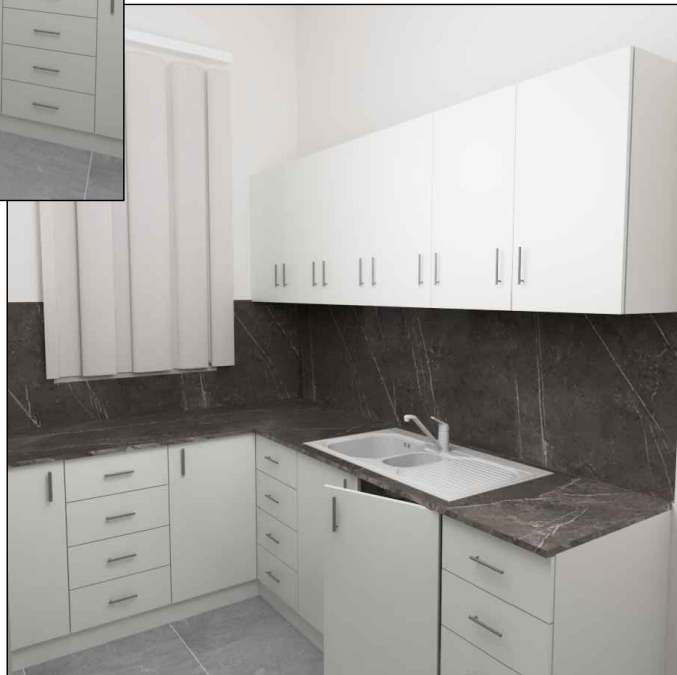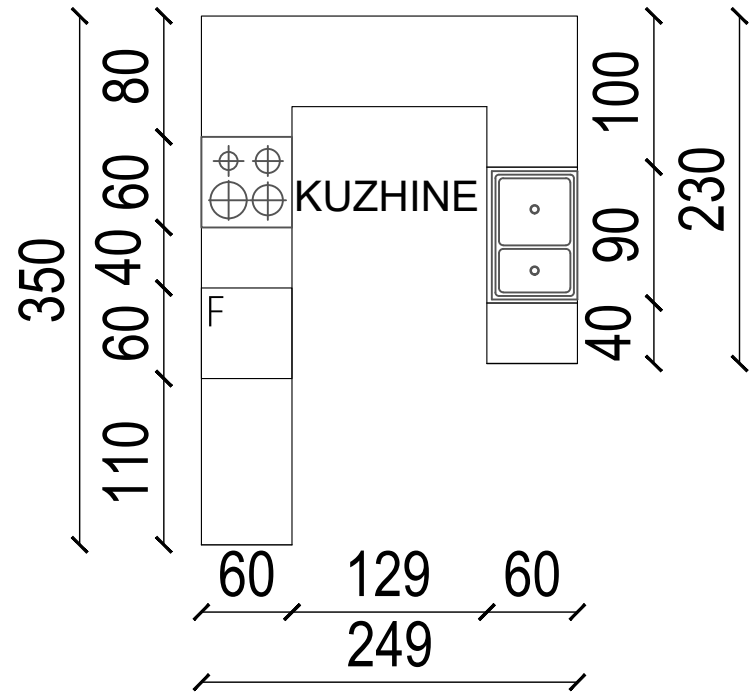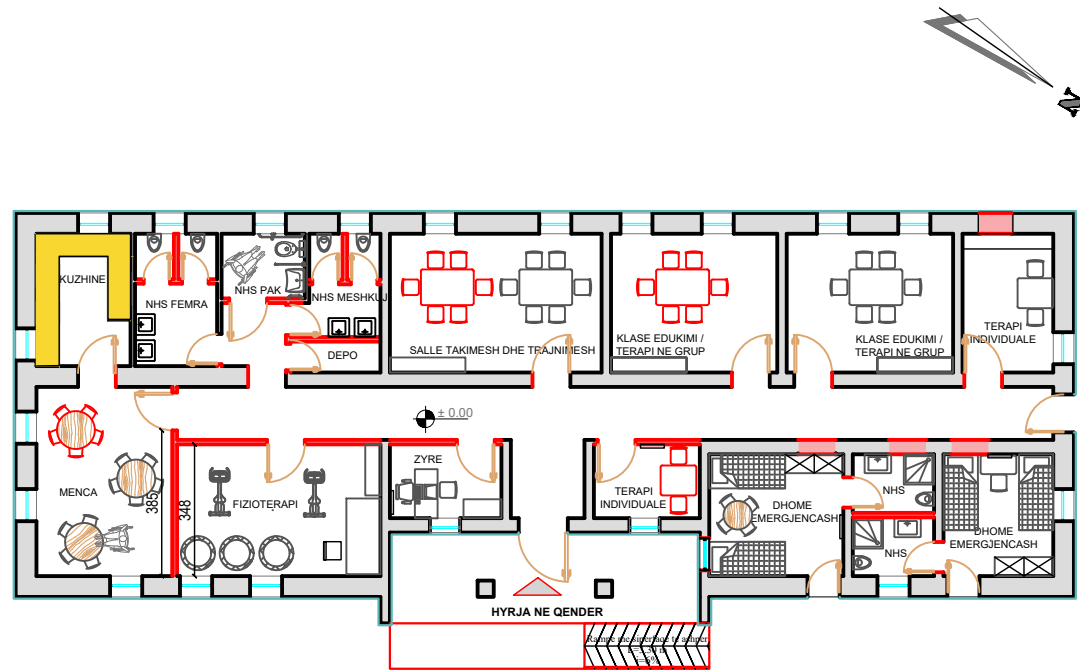

SHENIM TEKNIK: Dimesionet e mobiljeve do te verifikohen ne vend nga mobiliери para se te filloje punimet.

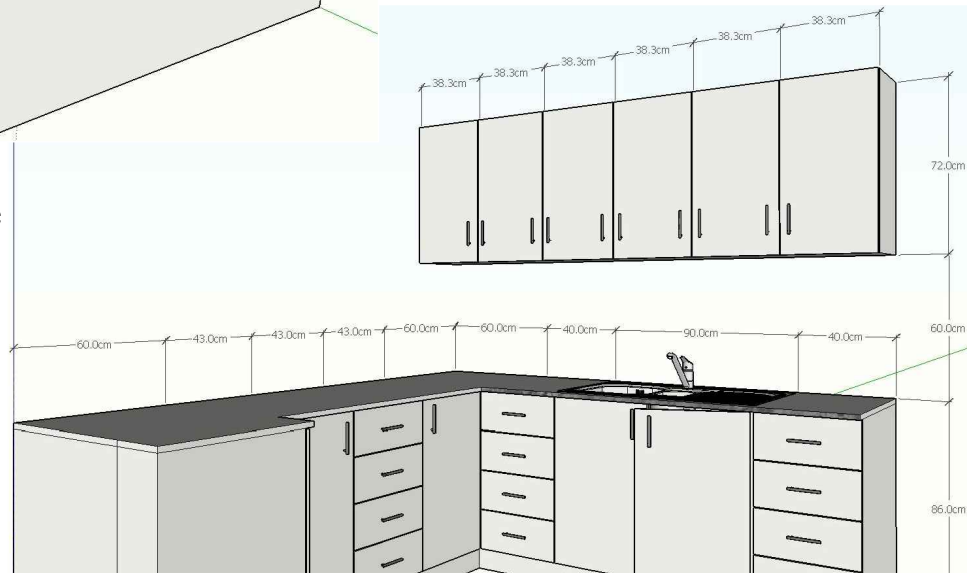


MOBILJA RAFT 1
STORAGE CLOSET 1

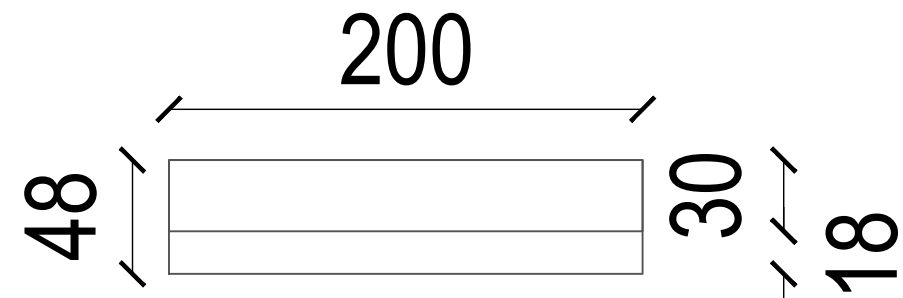
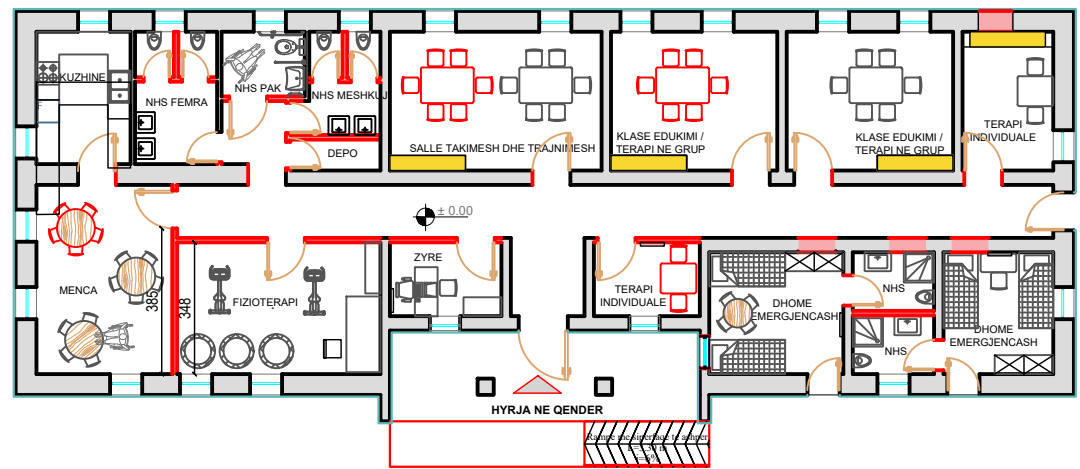


SHENIM TEKNIK: Dimesionet e mobiljeve do te verifikohen ne vend nga mobilieri para se te filloje punimet.

COPE: 4


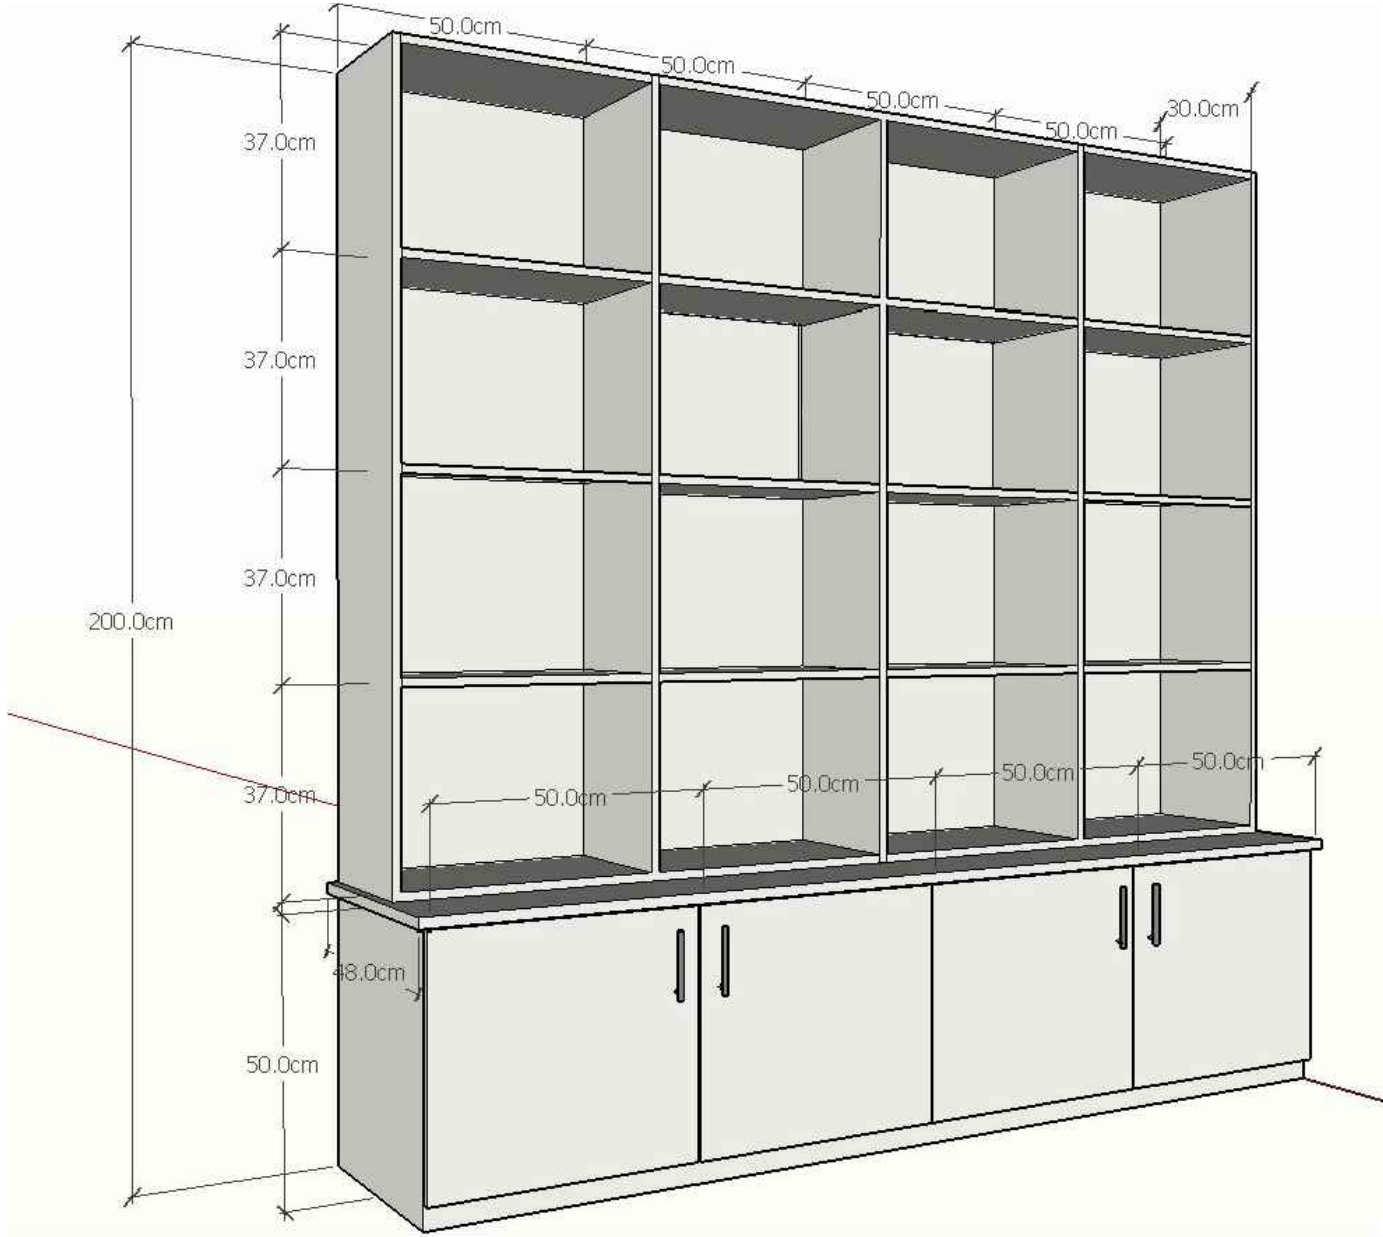


MOBILJA TIP RAFT 2
STORAGE CLOSET 2

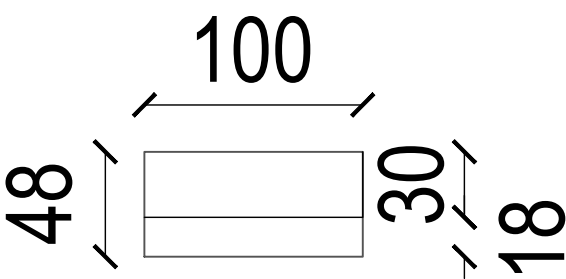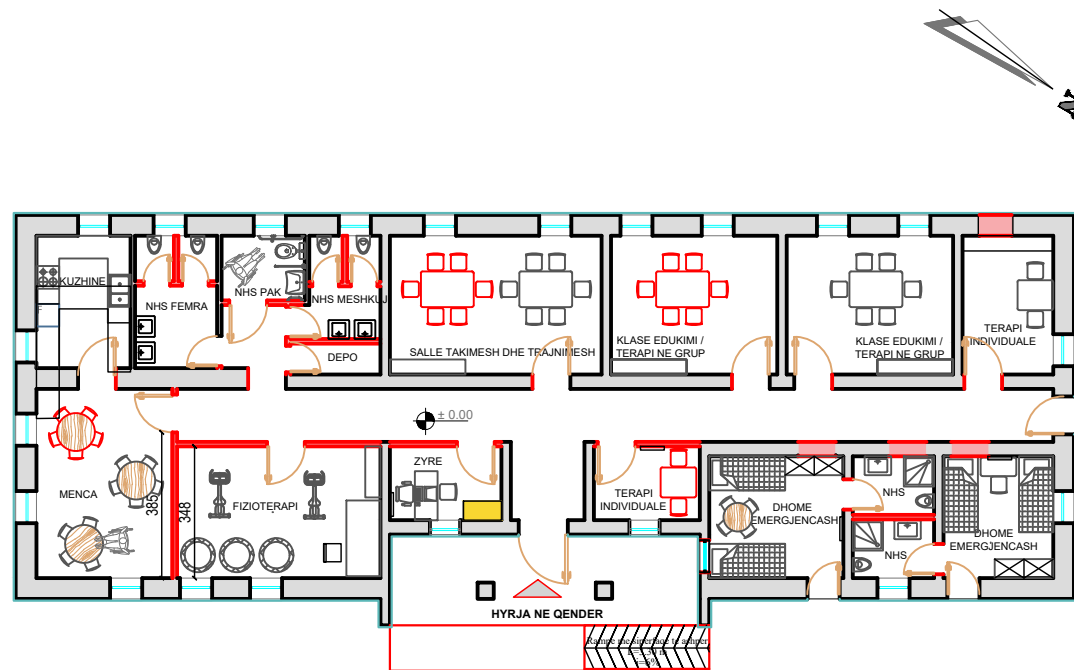



SHENIM TEKNIK: Dimesionet e mobiljeve do te verifikohen ne vend nga mobilieri para se te filloje punimet.

COPE: 1

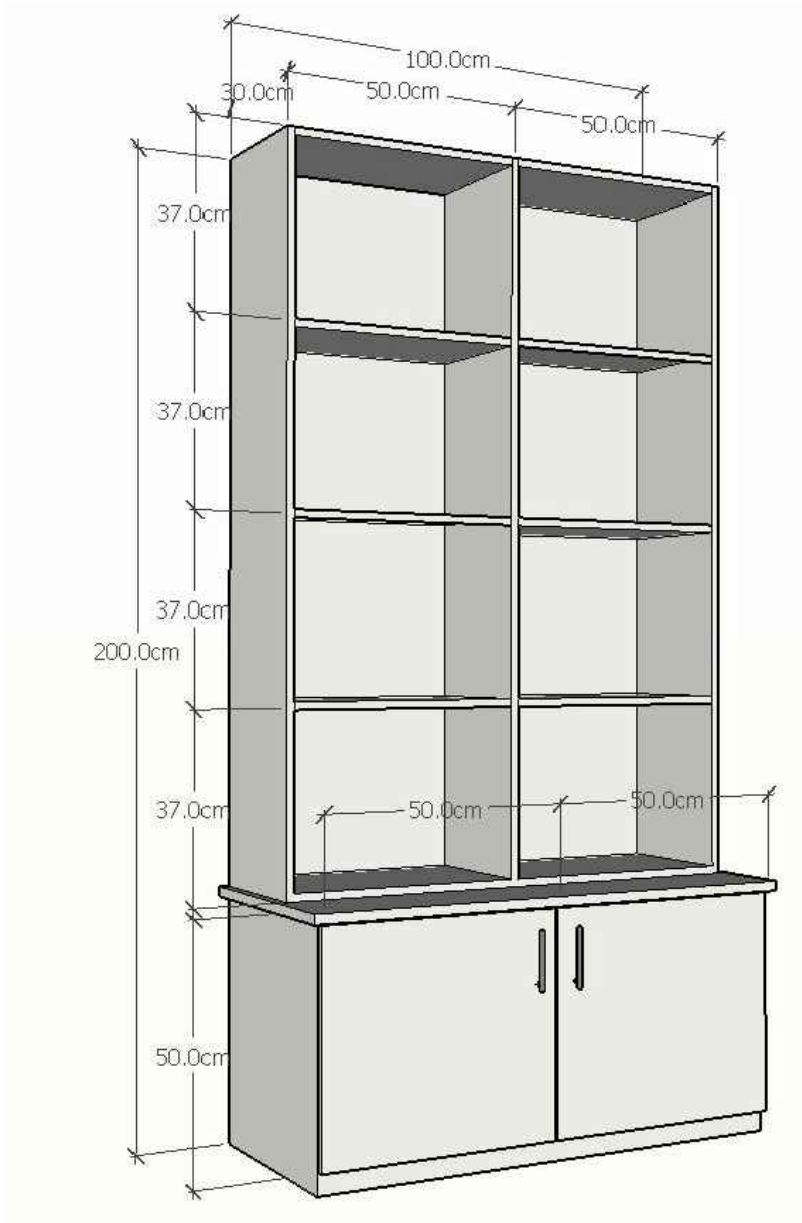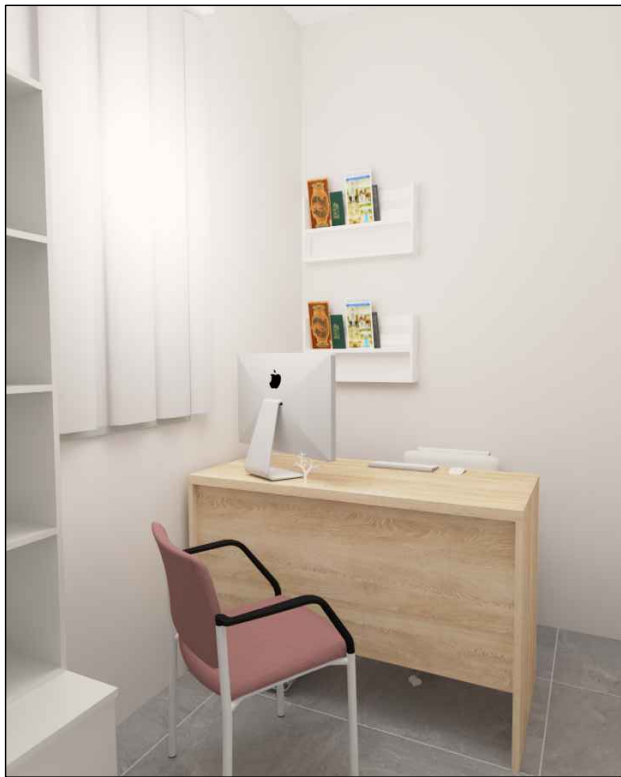



MOBILJA ETAZHER
CLOSET

04

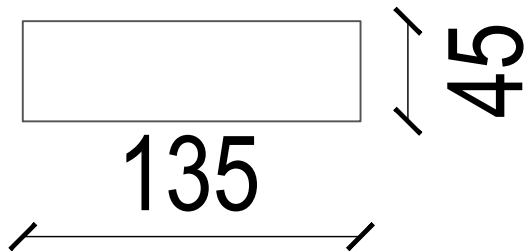
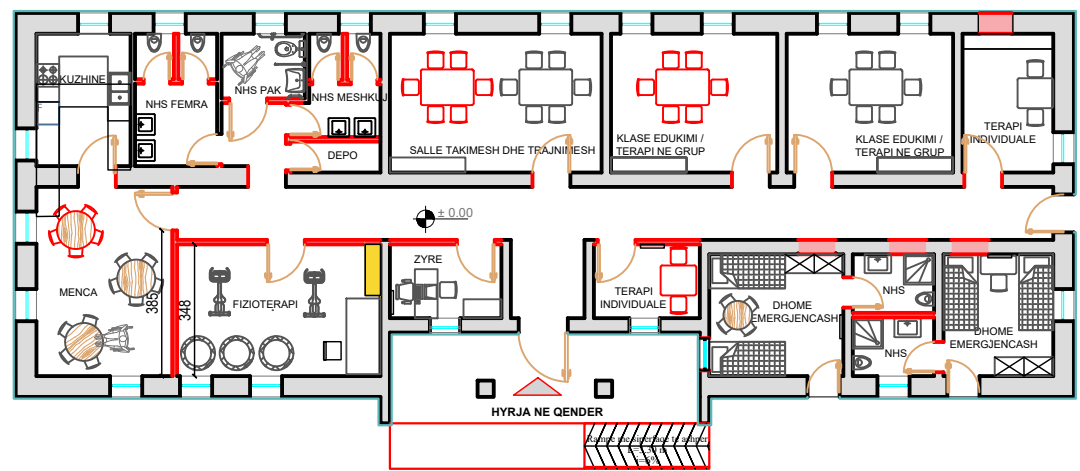


SHENIM TEKNIK: Dimesionet e mobiljeve do te verifikohen ne vend nga mobilieri para se te filloje punimet.



COPE: 1

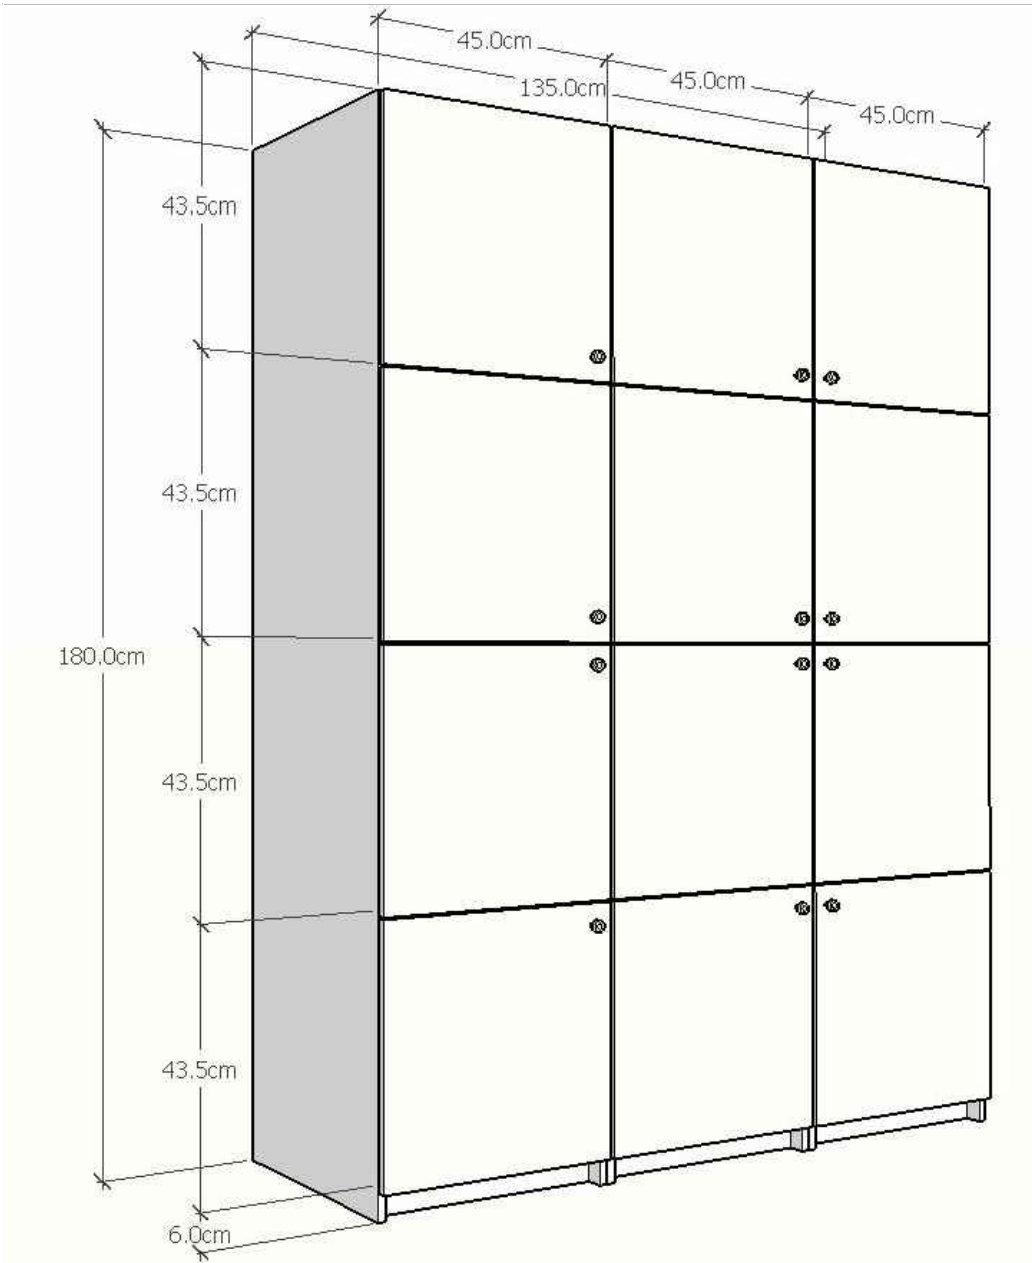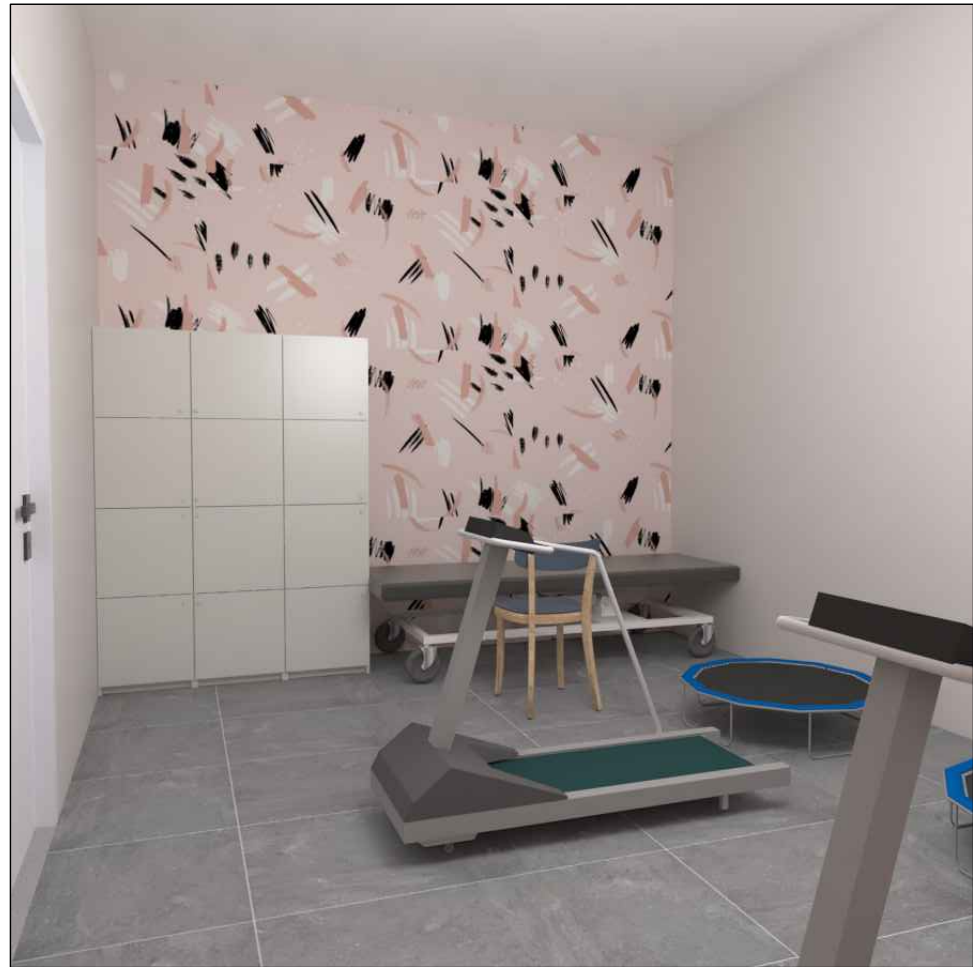

PAISJET NE DHOMEN E FIZIOTERAPISE
EQUIPMENT OF PHYSIOTHERAPY ROOM

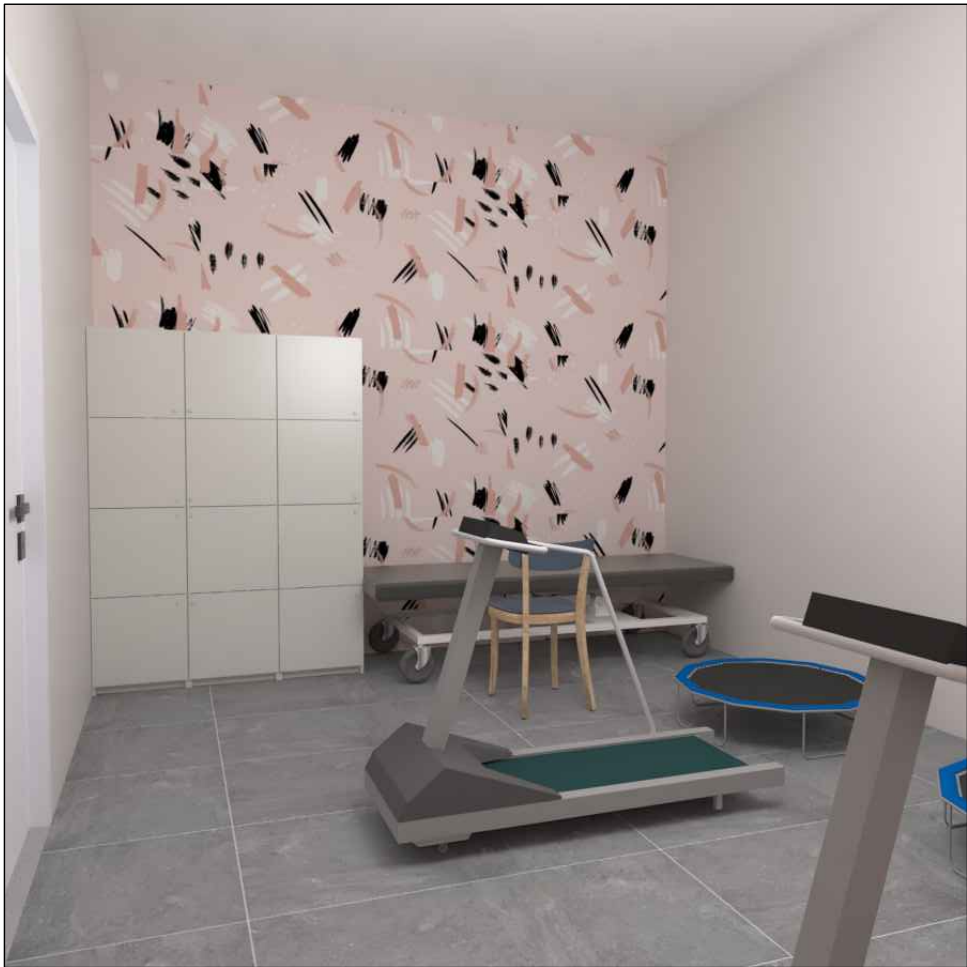
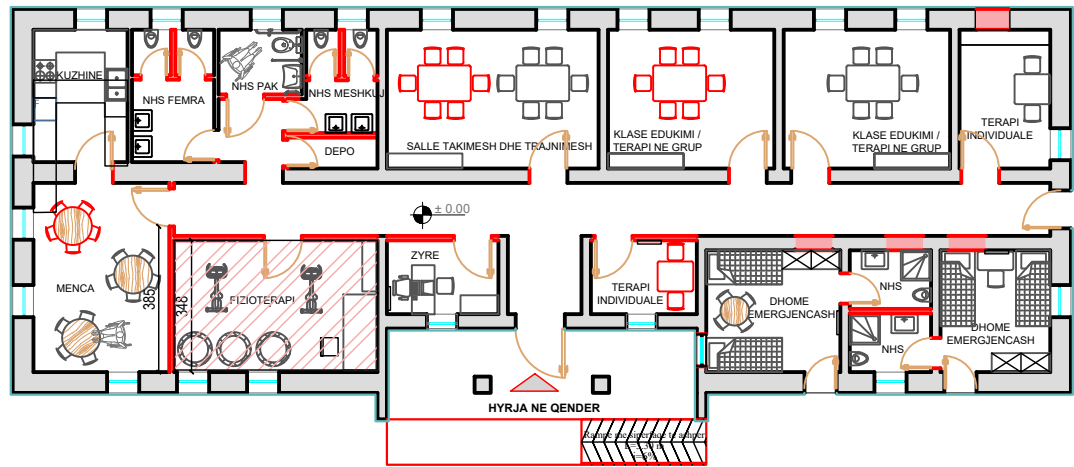


MOBILJA TIP DOLLAP DHOME EMERGJENCA
BEDROOM CLOSET

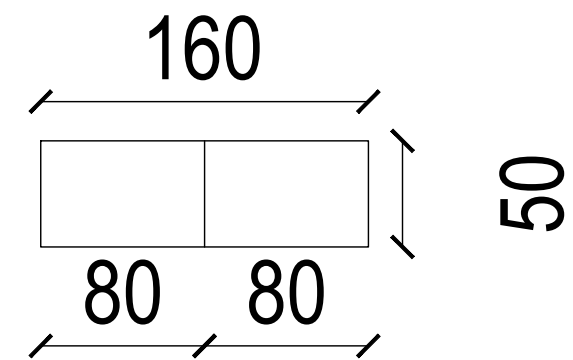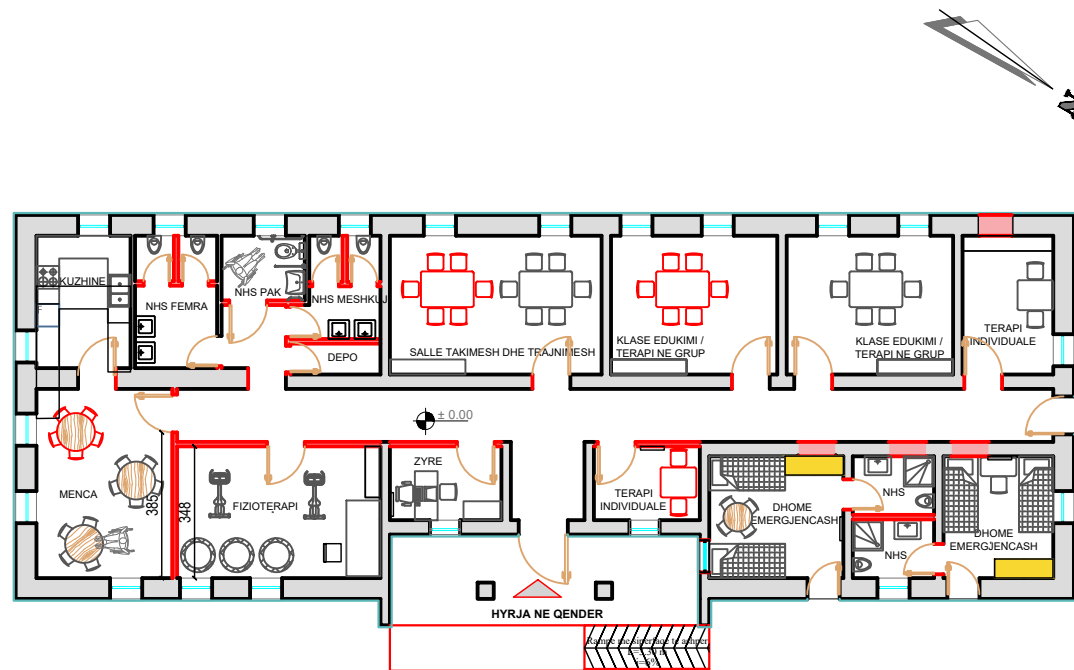

SHENIM TEKNIK: Dimesionet e mobiljeve do te verifikohen ne vend nga mobilieri para se te filloje punimet.



COPE: 2

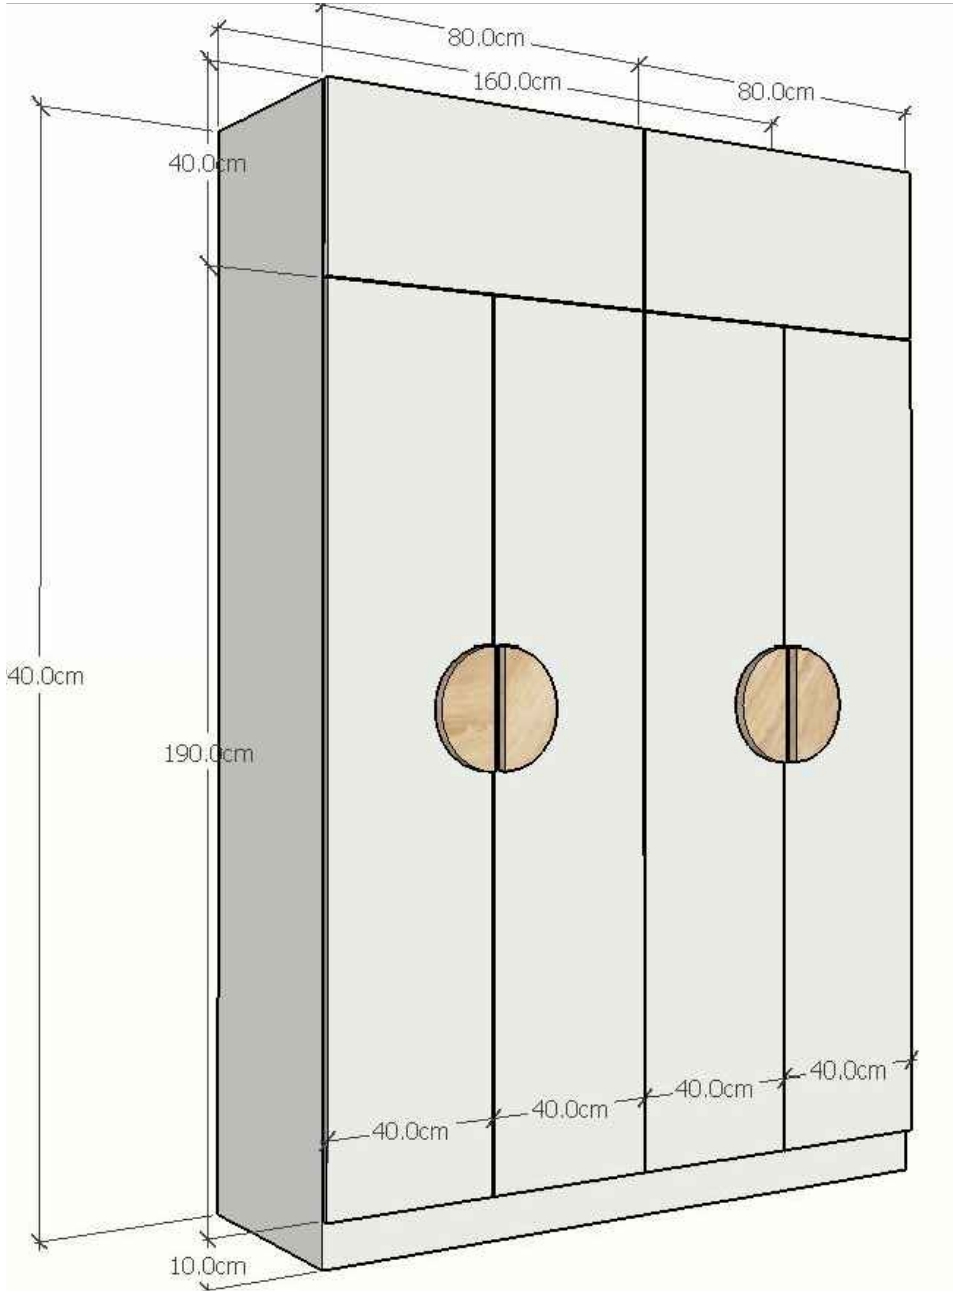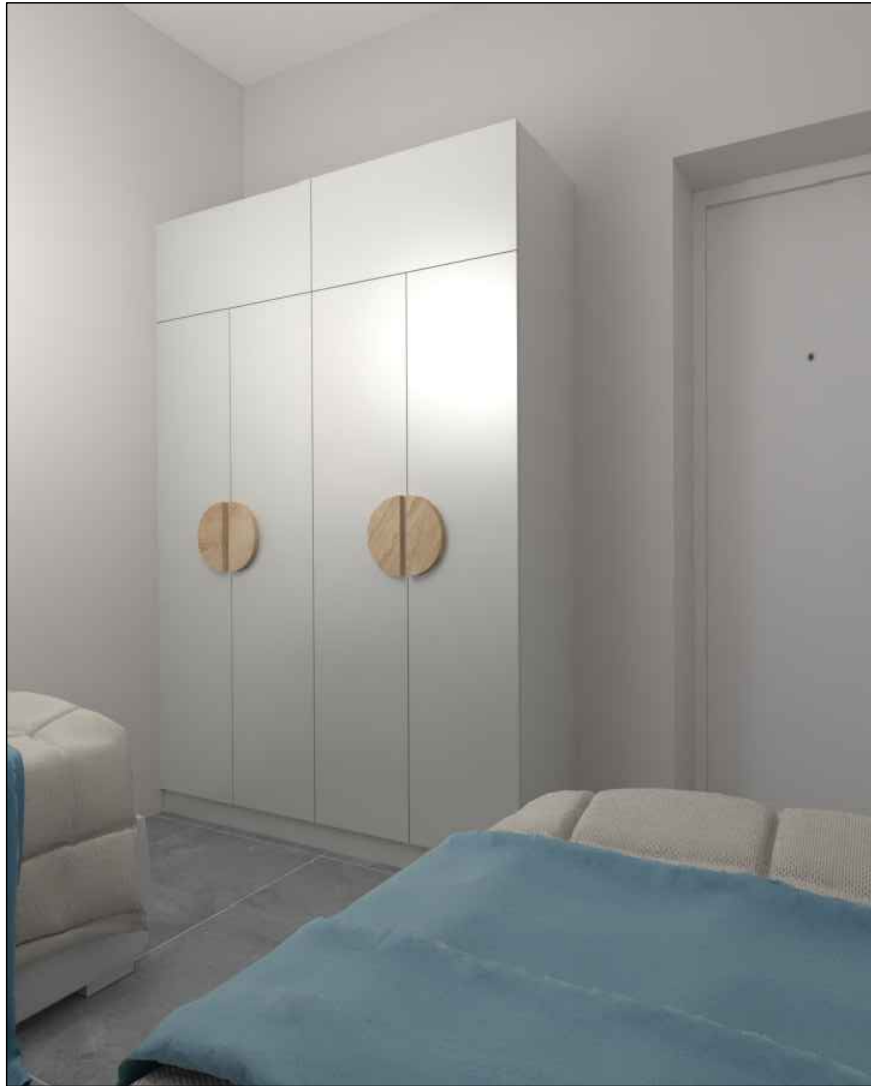

MOBILJA TIP KREVAT


BEDS

07

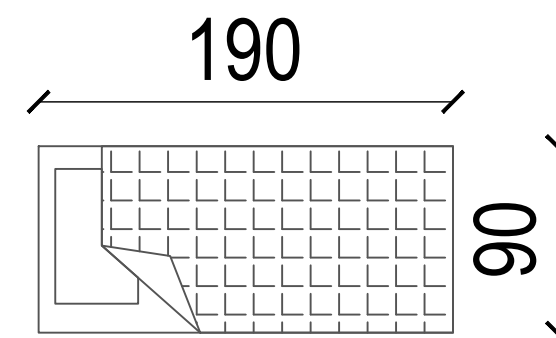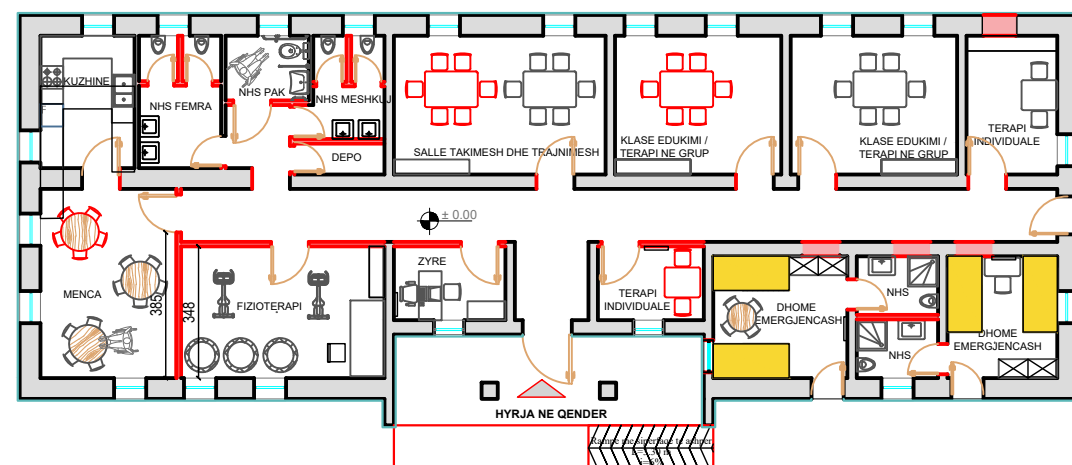

SHENIM TEKNIK: Dimesionet e mobiljeve do te verifikohen ne vend nga mobilieri para se te filloje punimet.



COPE: 4

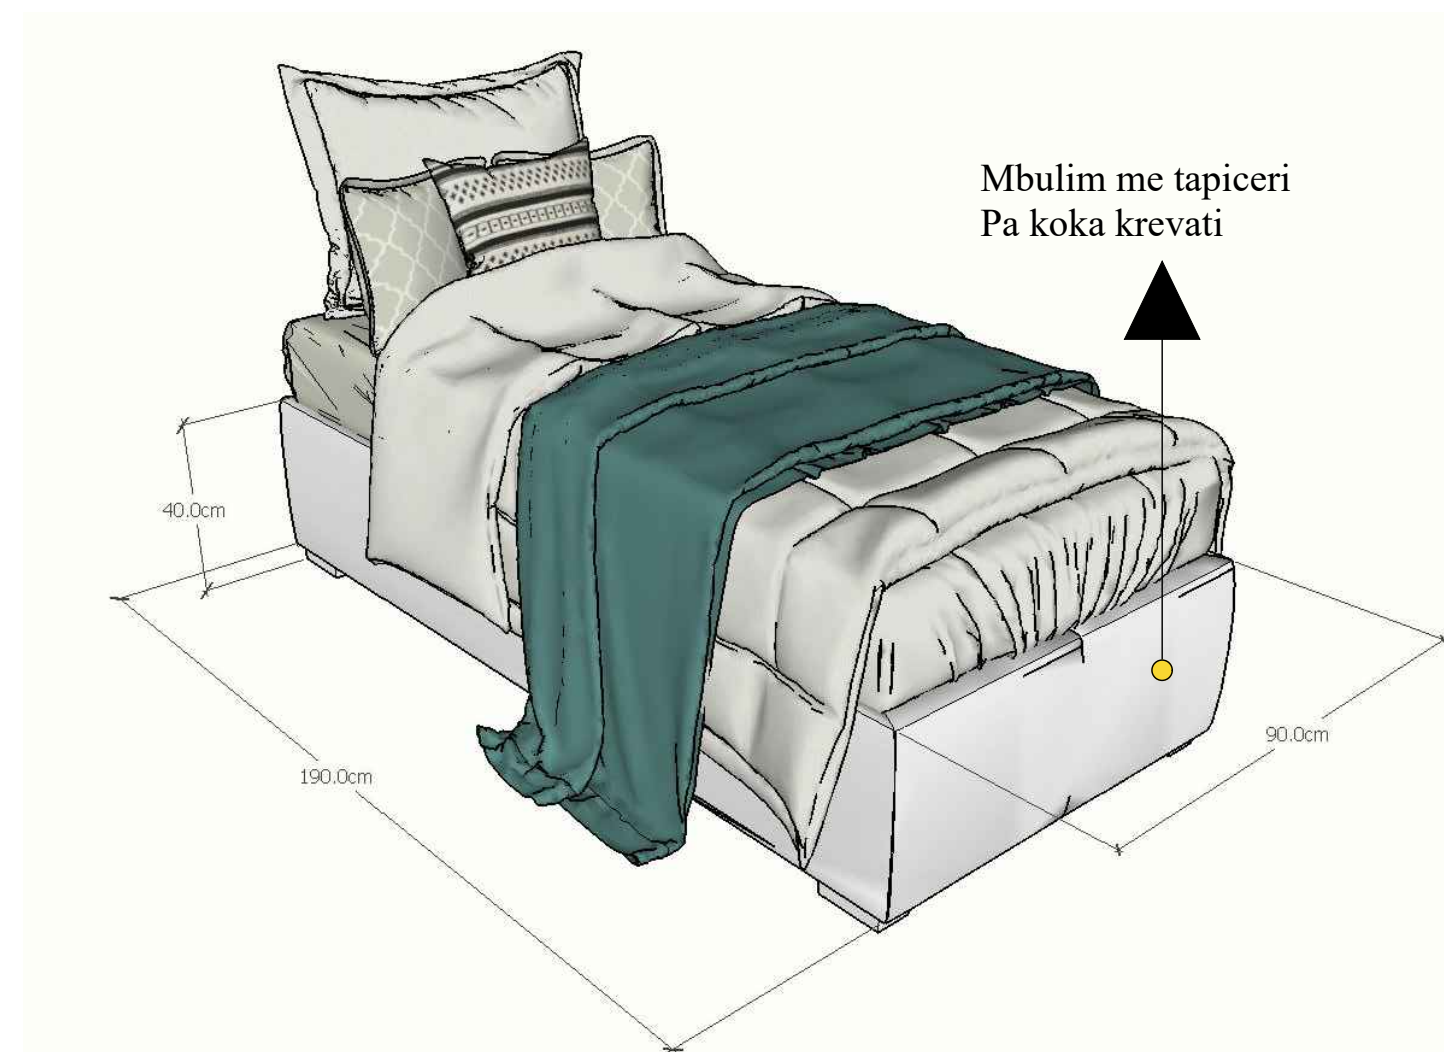

MOBILJA TIP TAVOLINE RRETHORE


ROUND TABLE

08

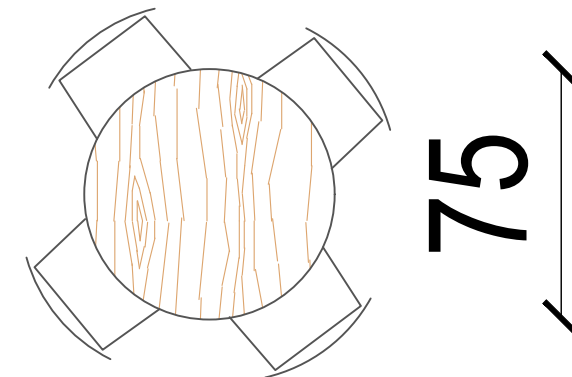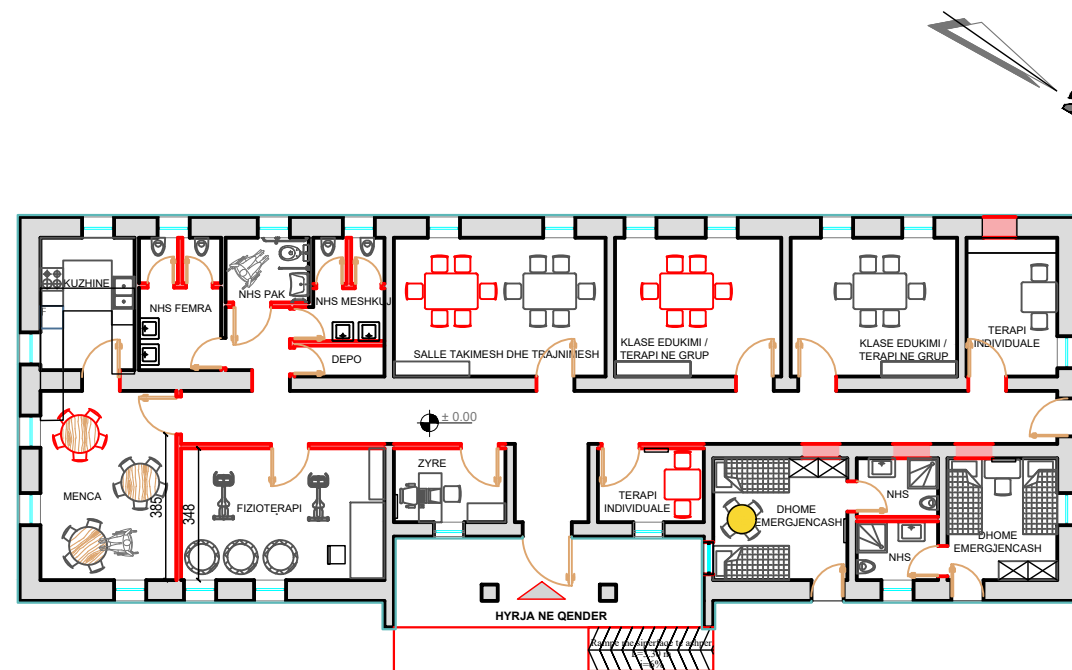



SHENIM TEKNIK: Dimesionet e mobiljeve do te verifikohen ne vend nga mobilieri para se te filloje punimet.

COPE: 1

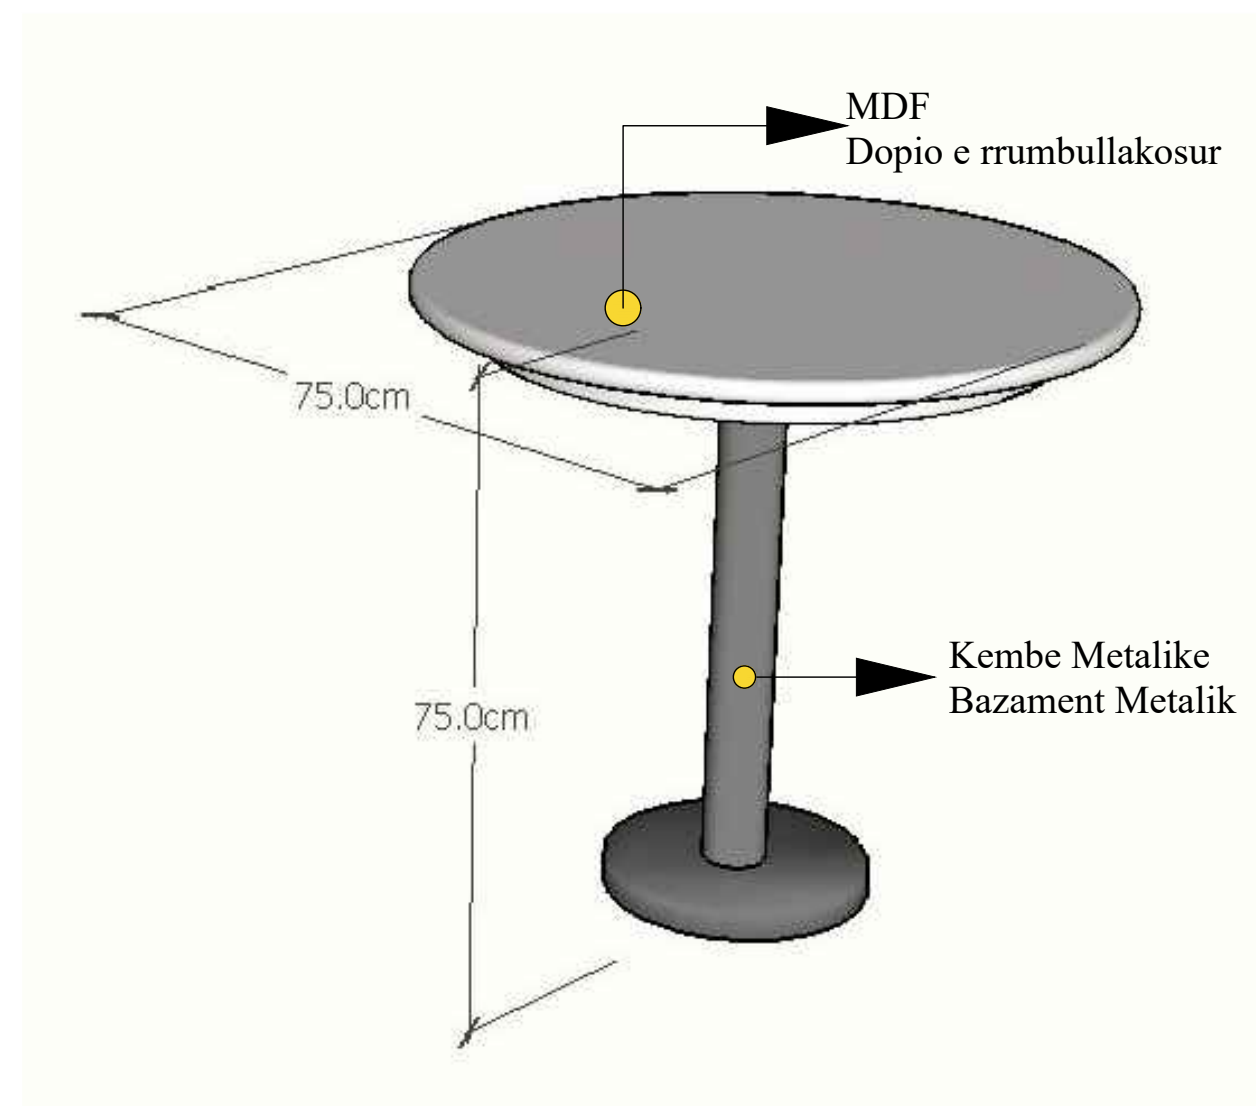


MOBILJA TIP TAVOLINE RRETHORE ROUND TABLE

09

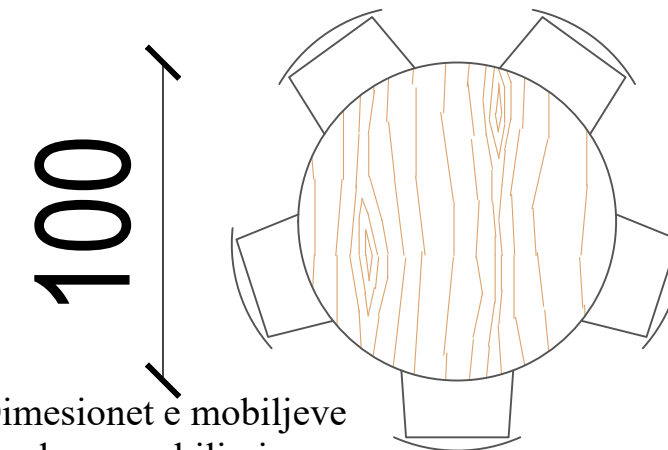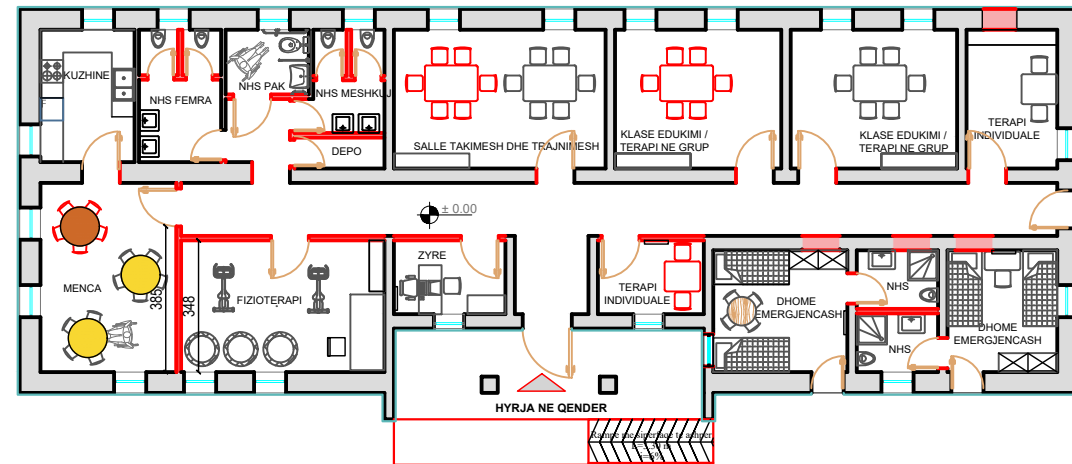

SHENIM TEKNIK: Dimesionet e mobiljeve do te verifikohen ne vend nga mobiliери para se te filloje punimet.



- 2 Tavolina per te rritur
- 1 Tavoline per femije

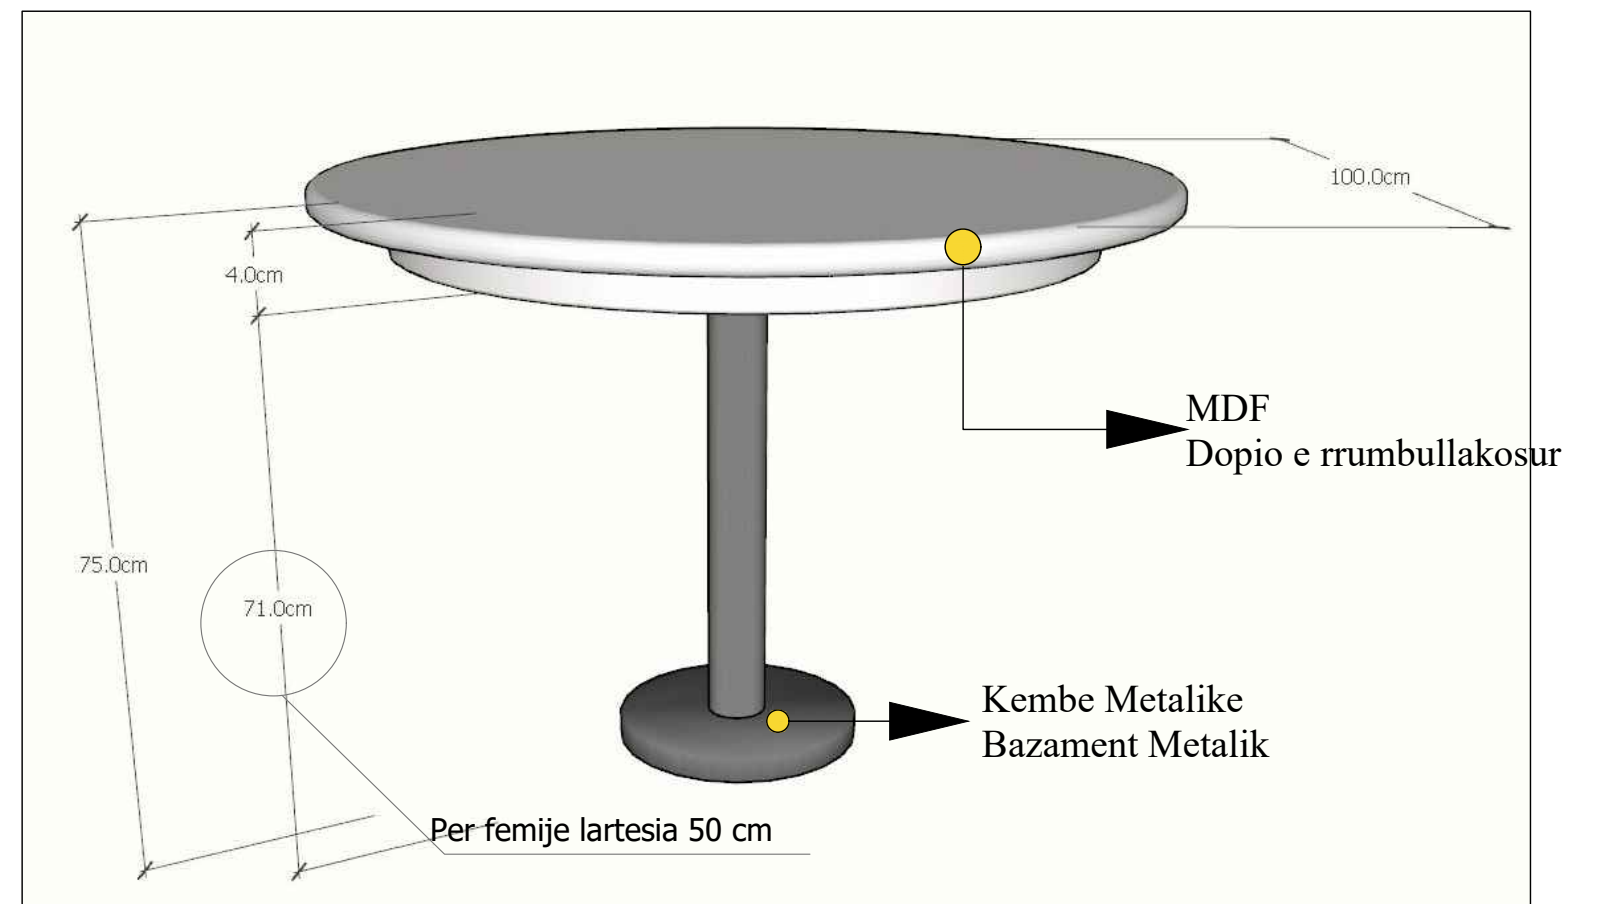

MOBILJA TIP TAVOLINE



TABLE T1

10

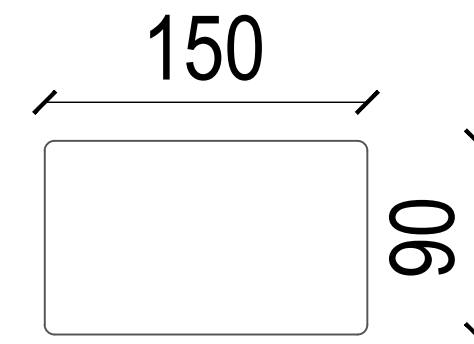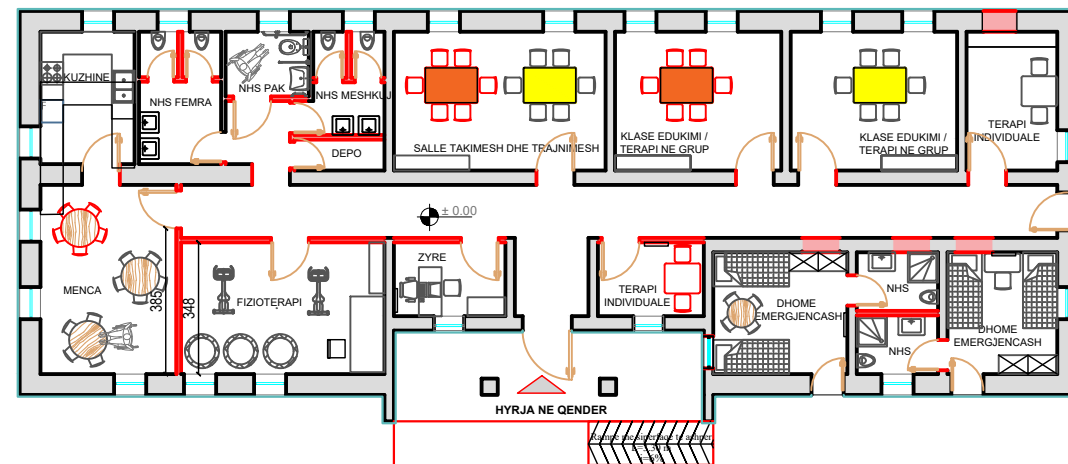



SHENIM TEKNIK: Dimesionet e mobiljeve do te verifikohen ne vend nga mobiliери para se te filloje punimet.

- 2 Tavolina per te rritur
- 2 Tavolina per femije

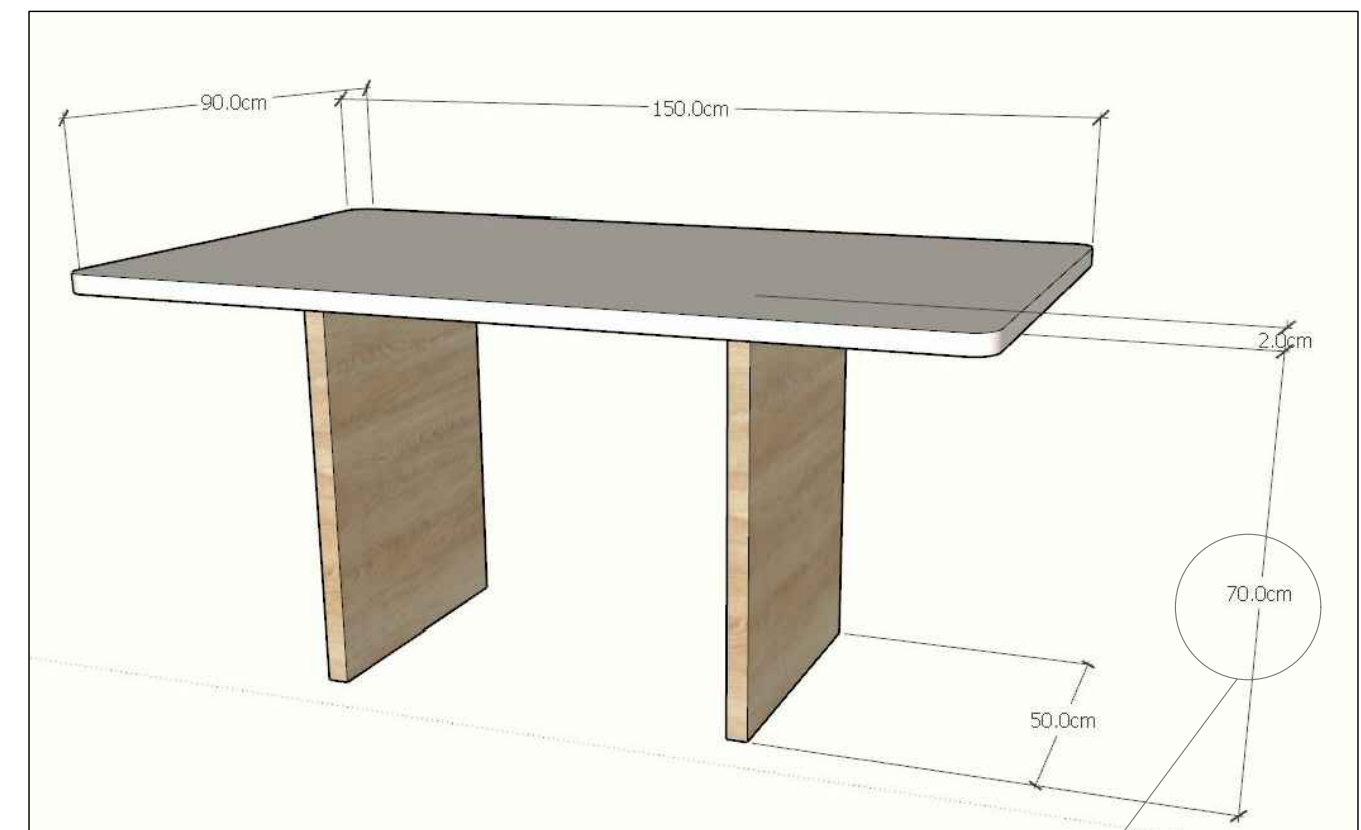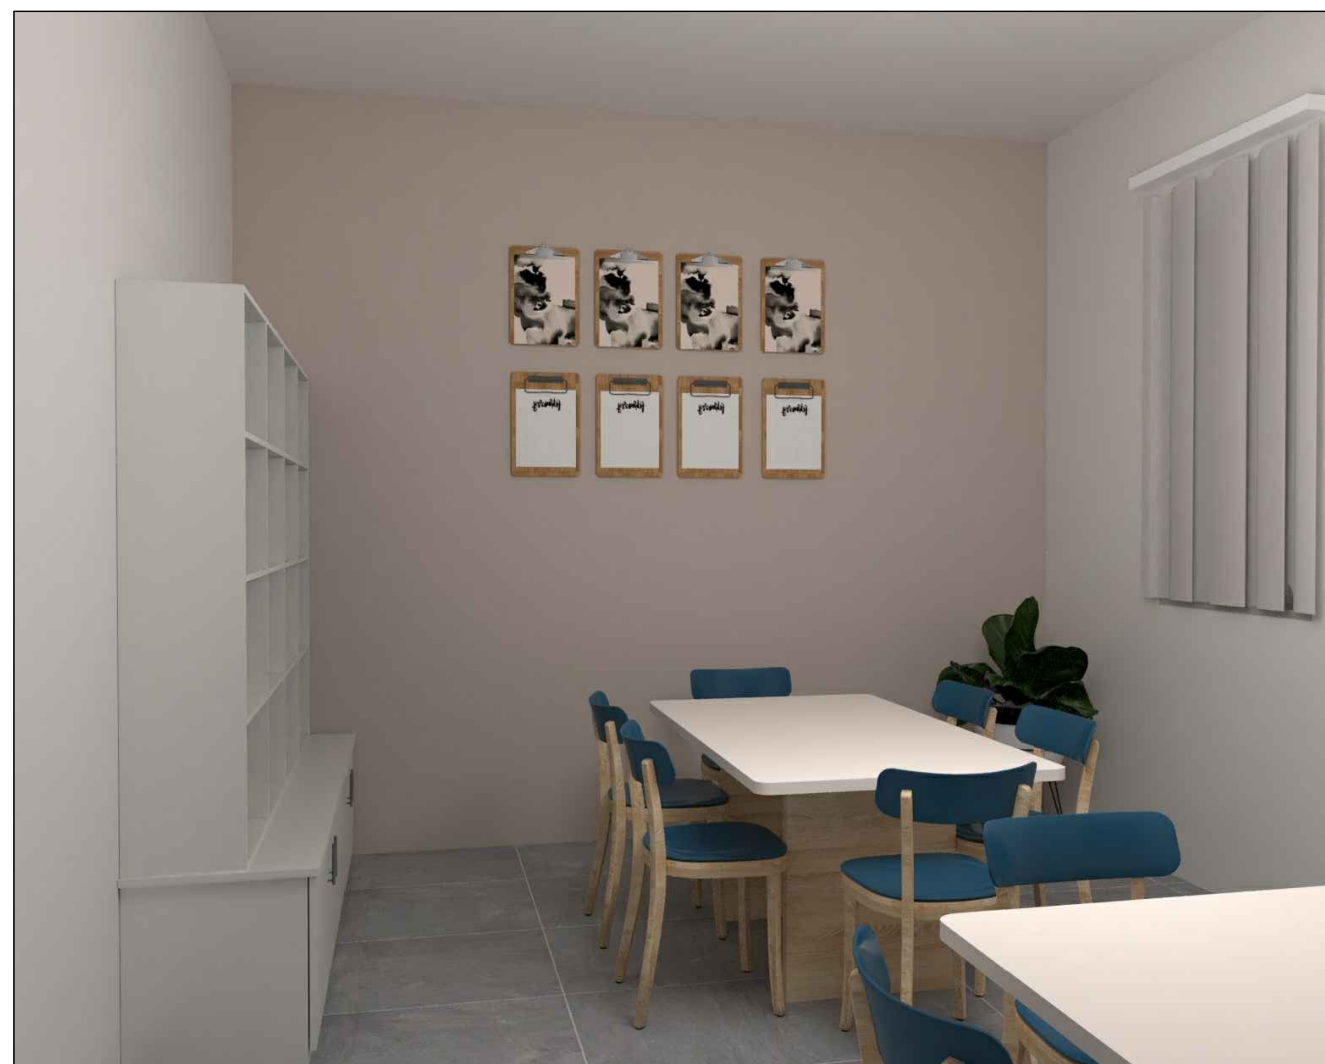

Per femije lartesia 50 cm

MOBILJA TIP TAVOLINE
TABLE T2

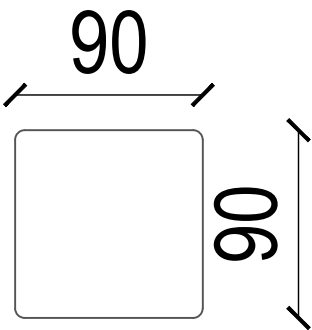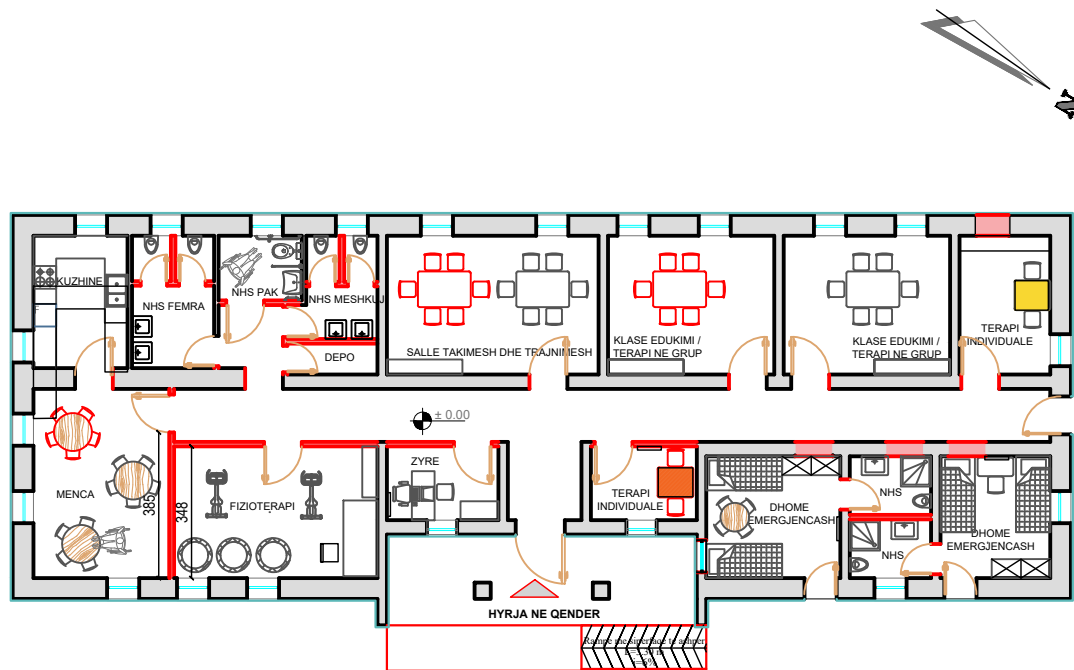



SHENIM TEKNIK: Dimesionet e mobiljeve do te verifikohen ne vend nga mobilieri para se te filloje punimet.

COPE: 2

- 1 Tavolina per te rritur
- 1 Tavolina per femije




MOBILJA TIP TAVOLINE
TABLE T3

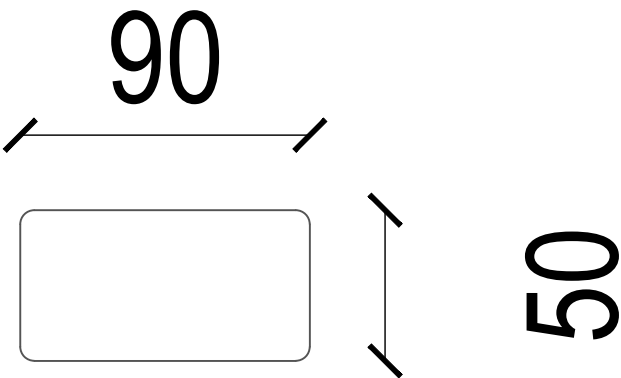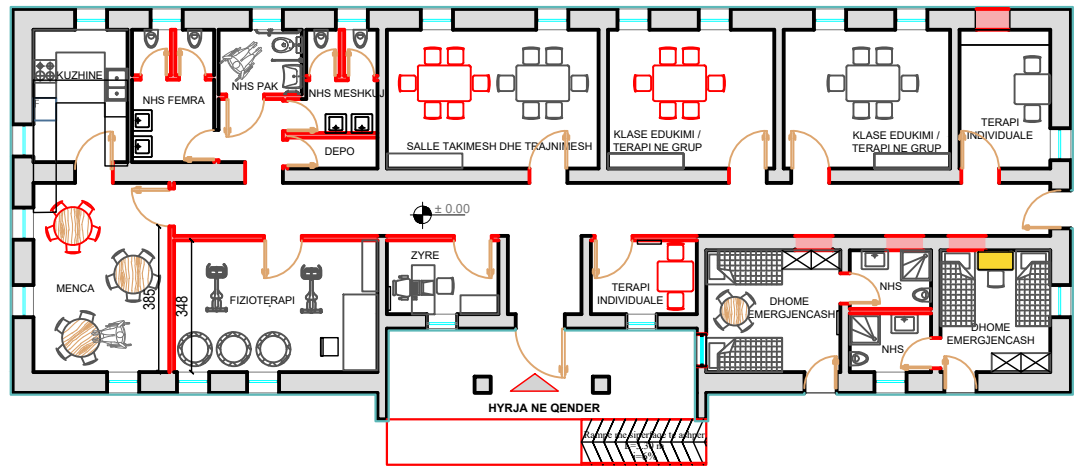

SHENIM TEKNIK: Dimesionet e mobiljeve do te verifikohen ne vend nga mobilieri para se te filloje punimet.



COPE: 1

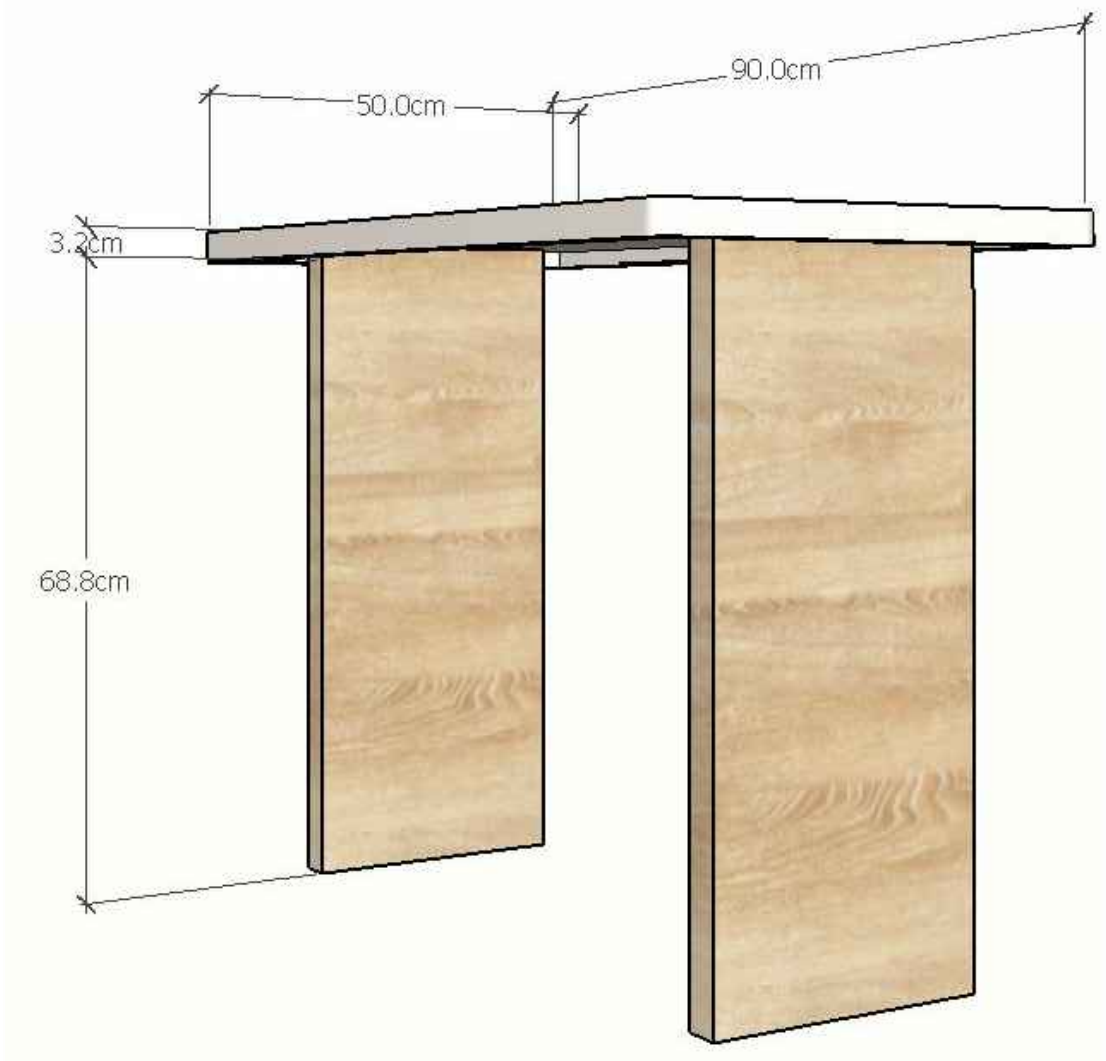

MOBILJA TIP TAVOLINE ZYRE



OFFICE TABLE

13

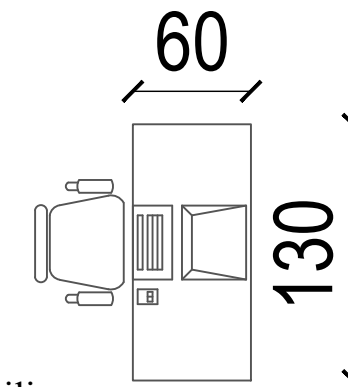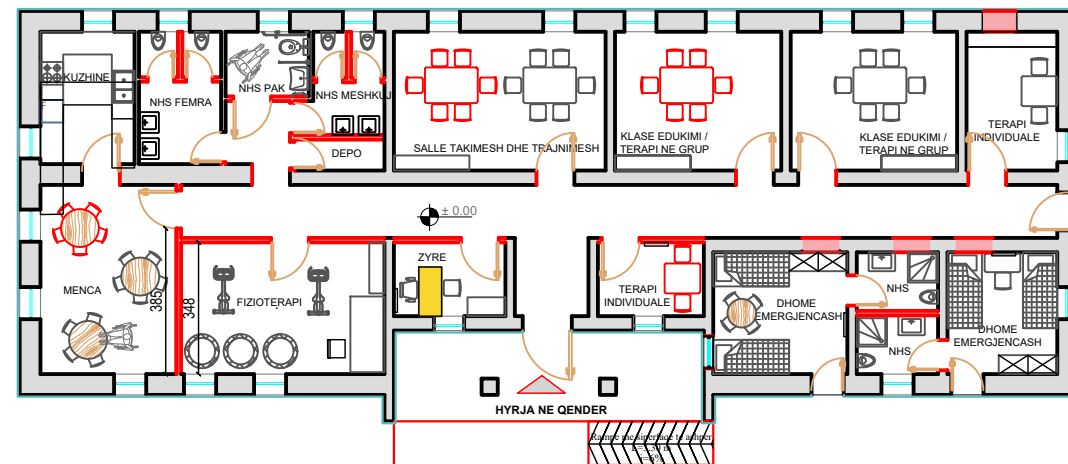

SHENIM TEKNIK: Dimesionet e mobiljeve do te verifikohen ne vend nga mobilieri para se te filloje punimet.

COPE: 1

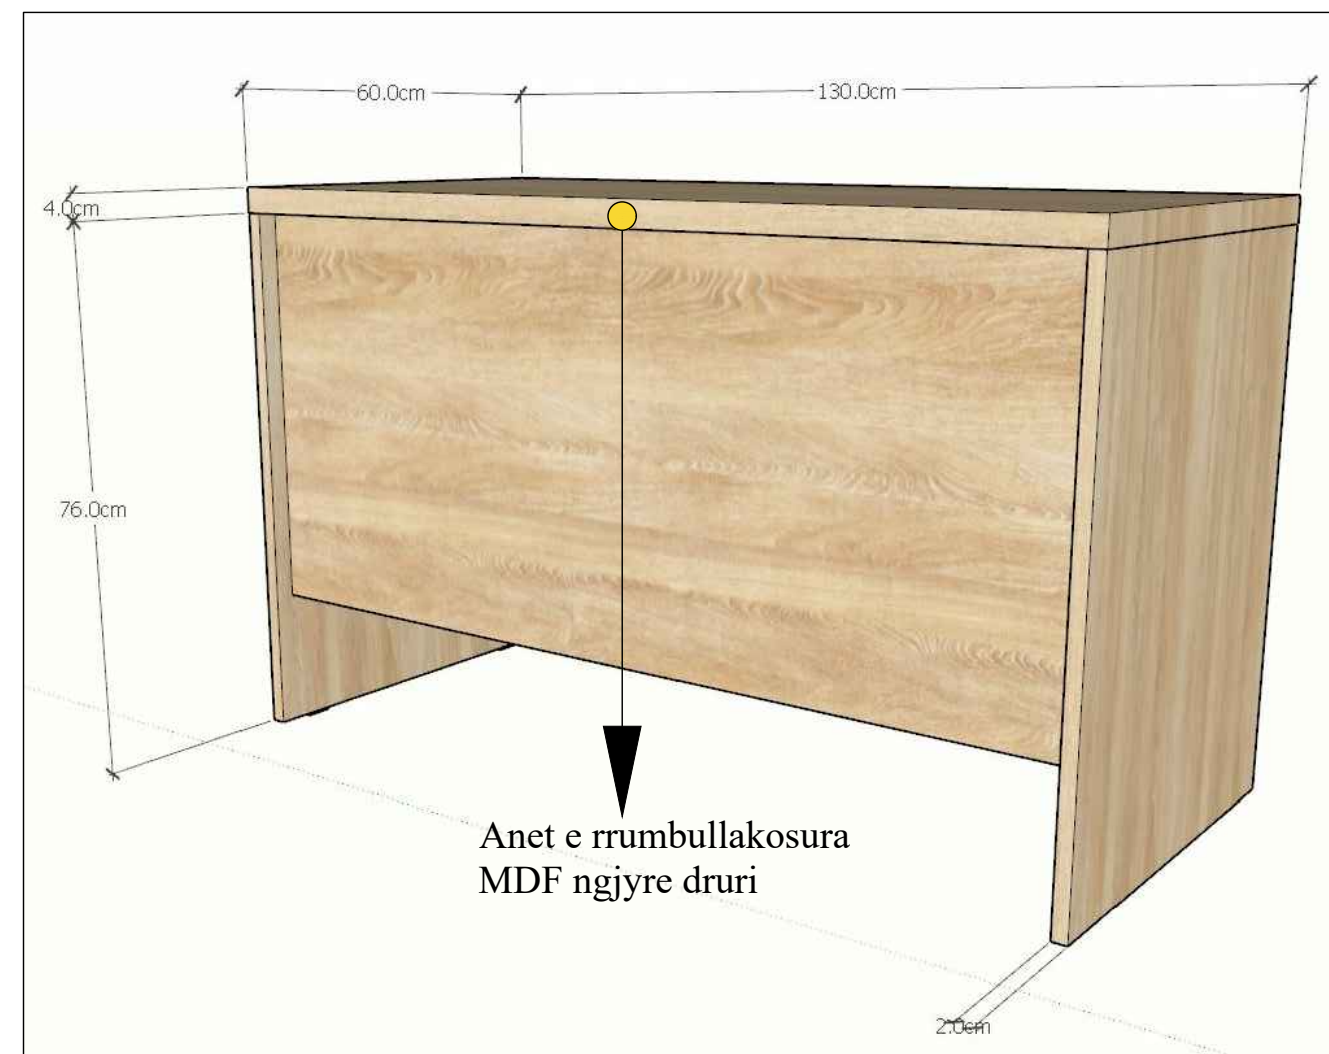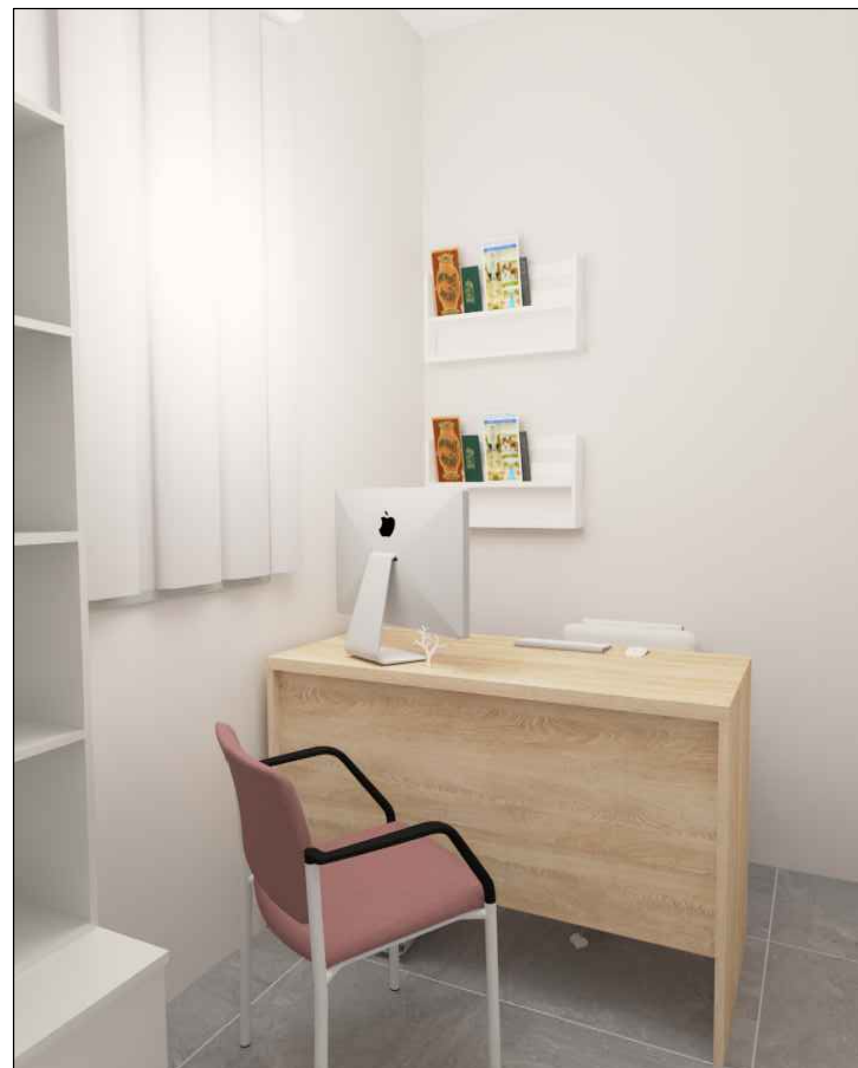

MOBILJA TIP KARRIGE

CHAIRS

14

Karrige klasash + Ngrenie
Per te rritur 30 COPE




14 ne Klasa
5 ne Dhoma Emergjencash
1 ne Fizioterapi
10 ne Ambient Ngrenie

Karrige klasash + Ngrenie
Per femije 19 COPE



14 ne Klasa ne grup
5 ne Ambient Ngrenie

Karrige zyre

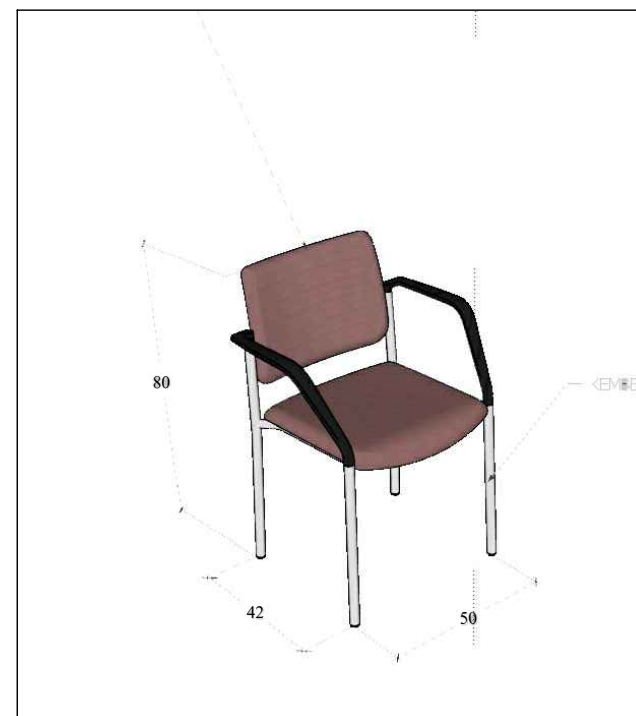

1 cope - Zyre

Karrige zyre





1 cope - Zyre

Shenim teknik: Dimensionet e mobiljeve do te verifikohen ne vend nga mobiljeri para se te filloje prodhimi.

DERRASA E ZEZE BLACKBOARD

15

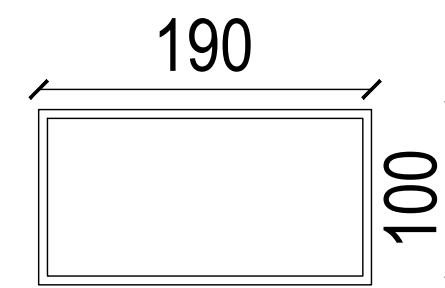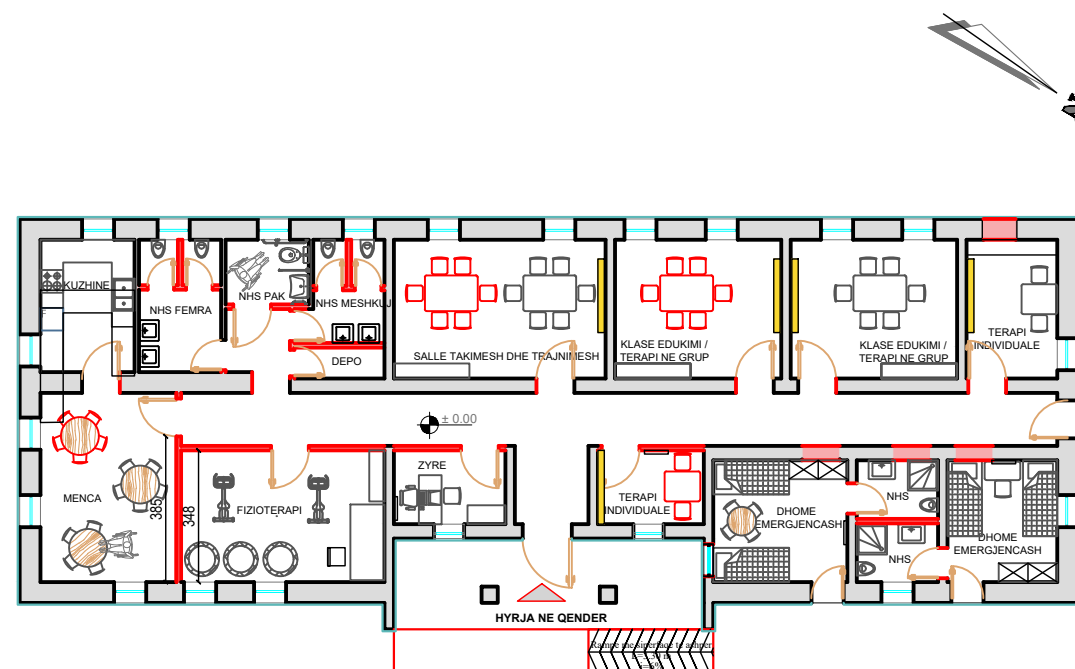

SHENIM TEKNIK: Dimesionet e mobiljeve do te verifikohen ne vend nga mobilieri para se te filloje punimet.

COPE: 5

