



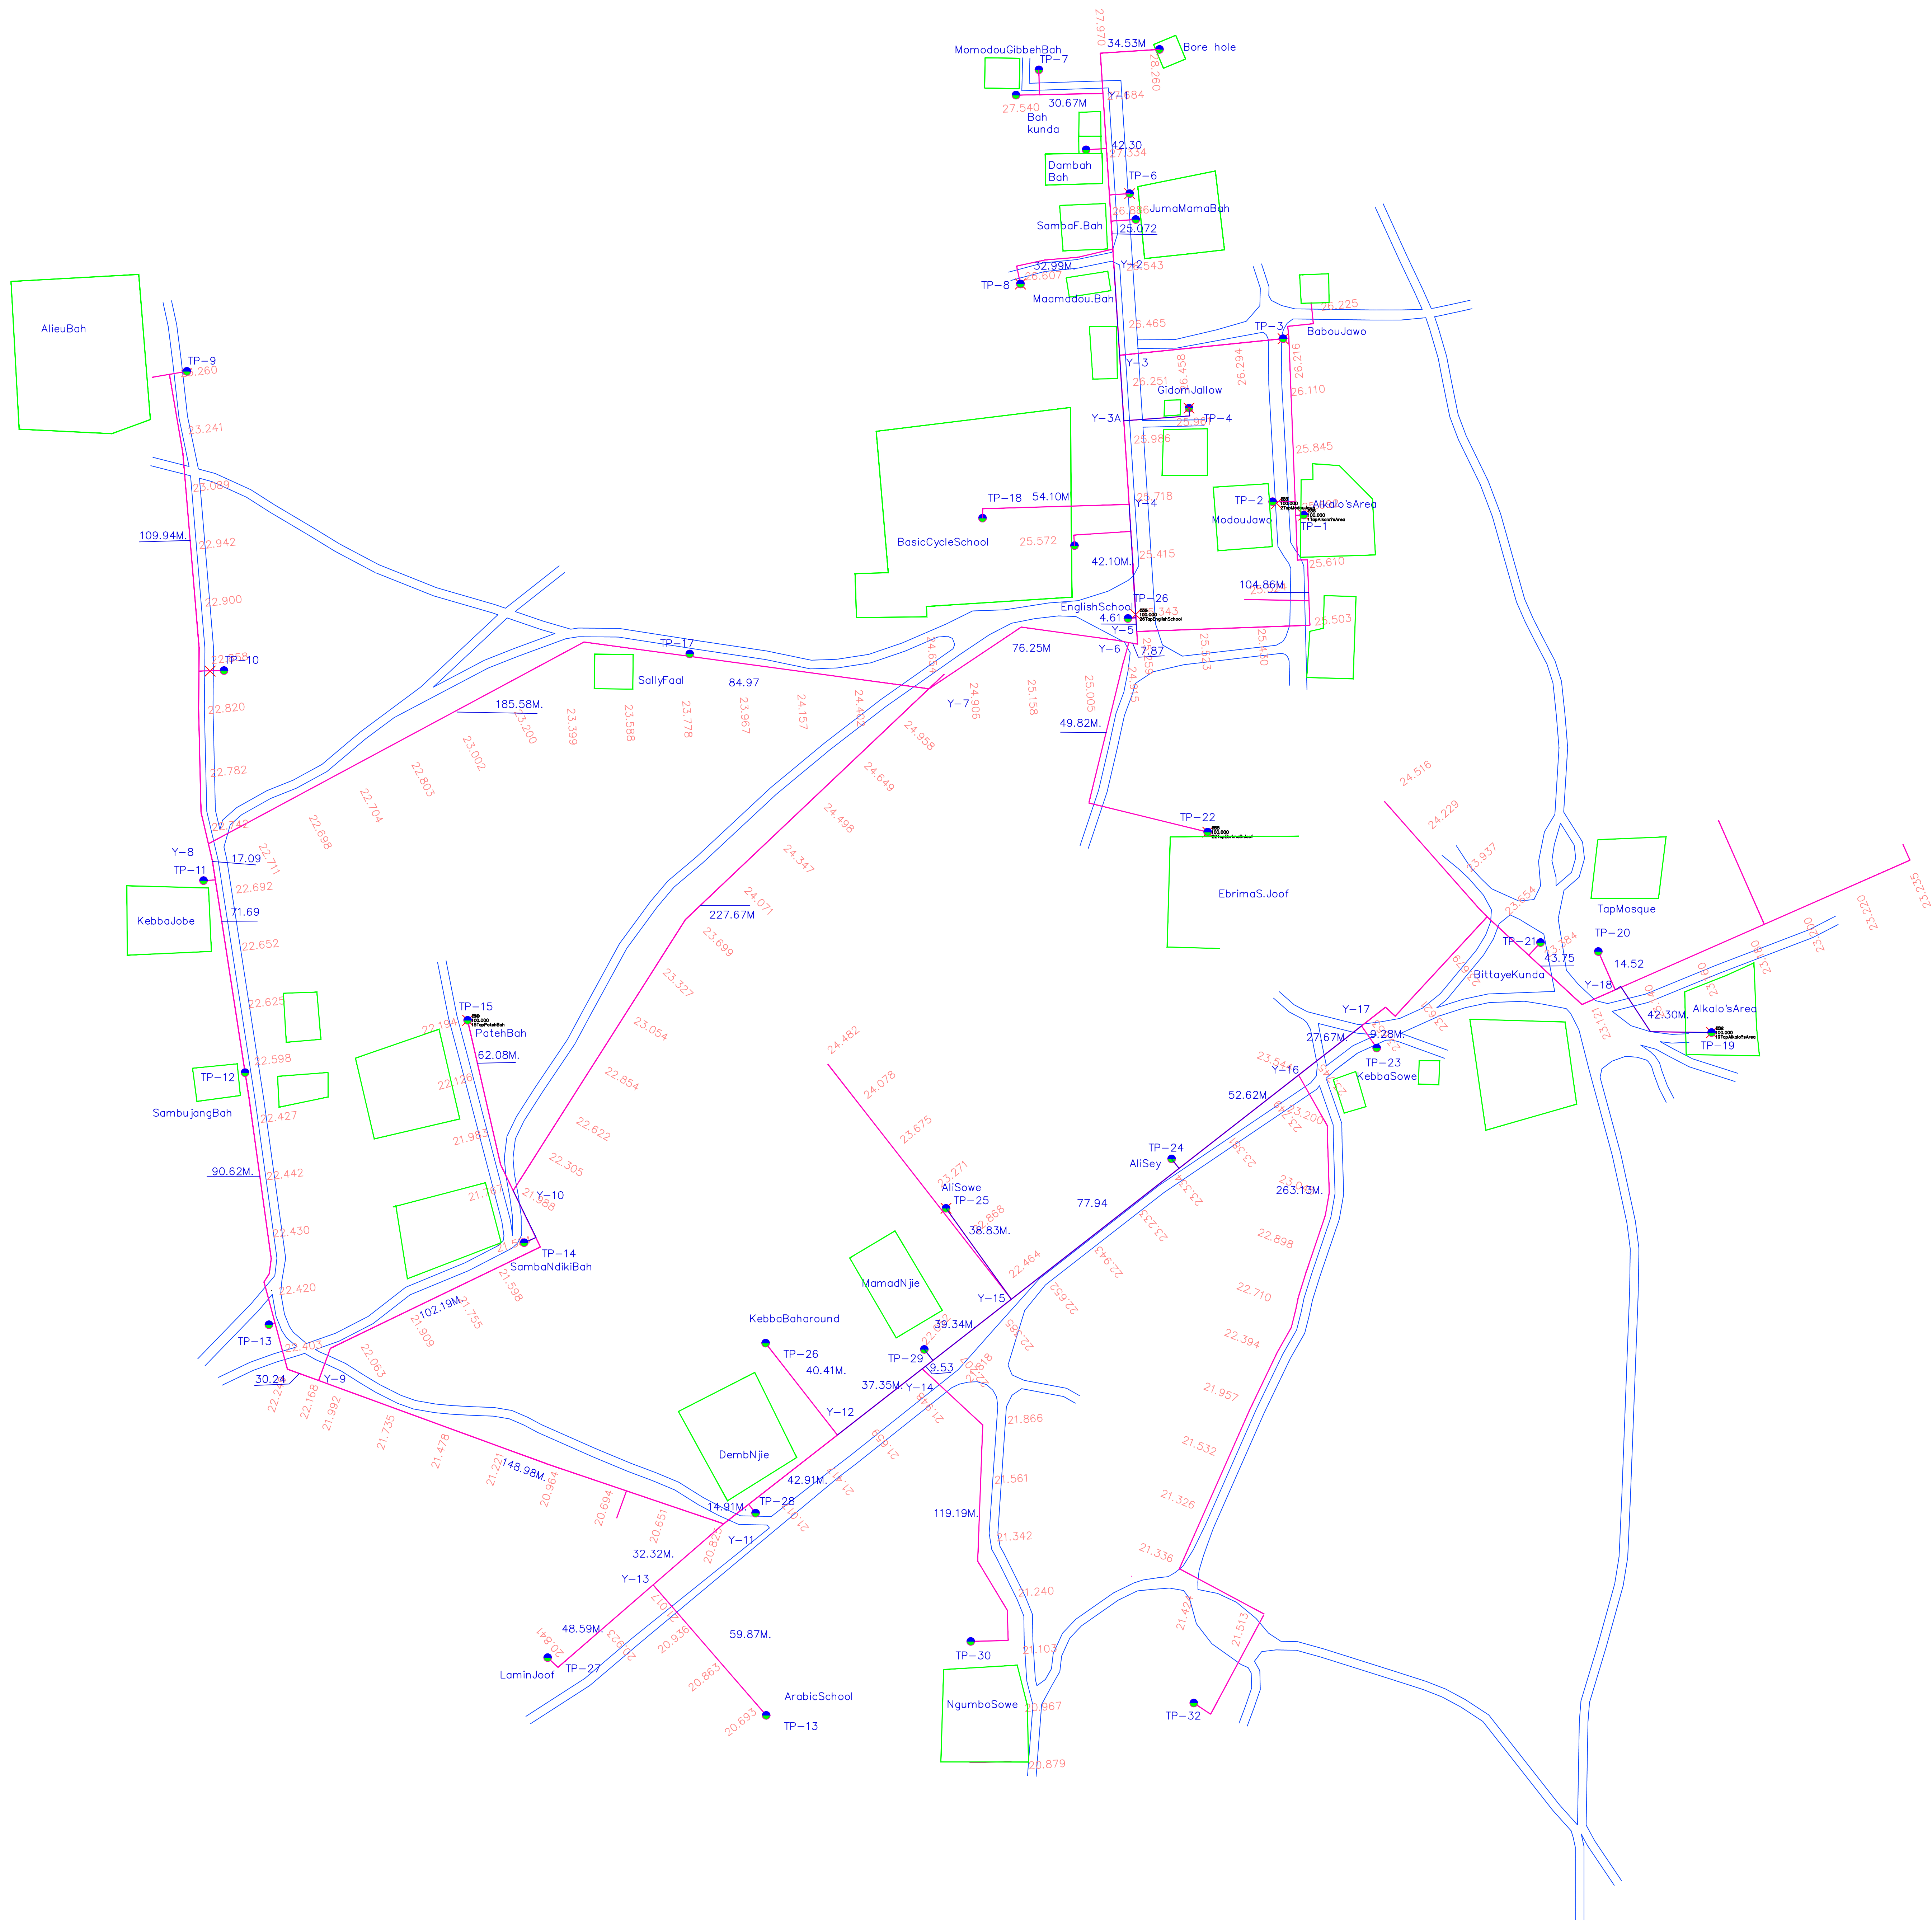

YALLAL BA & NUMU KUNDA CLUSTER THE GAMBIAWATER PIPE LINE ROUTE				
SR.NO	NODE		DIST.	REMARK
1	BH	Y-1	34.53	BORE HOLE
1	Y-1	TP-7	30.67	MomodouGibbehBah
3	Y-1	TP-6	42.30	JumaMamaBah
4	TP-6	T-2	25.07	
5	Y2	TP-8	32.99	Maamadou.Bah
6	Y2	Y-3	30.63	
7	Y-3	Y-3A	23.04	
8	Y-3A	TP-4	25.56	GidomJallow
9	Y-3	TP-3	59.01	BabouJawo
10	TP-3	TP-2	64.51	ModouJawo
11	TP-2	TP-1	15.43	Alkalo'sArea
12	TP-1	Y-5	104.86	
13	Y-4	TP-18	18.54	BasicCycleSchool
14	Y-4	TP-26	42.10	EnglishSchool
15	TP-26	Y-5	4.61	
16	Y-5	Y-6	7.87	
17	Y-6	TP-22	49.82	EbrimaS.Joof
18	Y-6	Y-7	76.25	
19	Y-7	TP17	84.97	
	TP17	Y-8	185.58	
	Y-7	Y-10	227.67M	
	Y-10	TP-15	62.08	PatehBah
	Y-10	TP-14	22.63	SambaNdiKiBah
	TP-14	Y-9	100.93	
	Y-9	TP-13	30.24	TP-13
	TP-13	TP-12	90.62	SambujangBah
	TP-12	TP-11	71.69	KebbaJobe
	TP-11	Y-8	17.09	
	Y-8	TP-10	68.90	NAME
	TP-10	TP-9	109.94	AlieuBah
	Y-9	Y-11	148.98	
	Y-13	TP-13	65.69	ArabicSchool
	Y-11	Y-13	32.32	
	Y-13	TP-27	48.59	LaminJoof
	Y-11	TP-28	14.91	DembNjie
	TP-28	Y-12	42.91	
	Y-12	TP-26	40.41	KebbaBaharound
	Y-12	Y-14	37.35	
	Y-14	TP-29	9.53	MamadNjie
	TP-29	Y-15	39.34	
	Y-15	TP-25	38.83	AliSowe
	Y-14	TP-30	119.19	NgumboSowe
	Y-15	TP-24	77.94	AliSey
	TP-24	Y-16	52.62	
	Y-16	TP-32	263.13	NgumboSowe
	Y-16	Y-17	27.67	
	Y-17	TP-23	9.28	KebbaSowe
	Y-17	TP-21	98.09	BittayeKunda
	TP-21	Y-18	43.75	
	Y-18	TP-20	14.52	Mosque
	Y-18	TP-19	42.30	Alkalo'sArea
27	Y-9	TP-14	102.19	SambaNdiKiBah
TOTAL LENGH			2902.00	MTR.

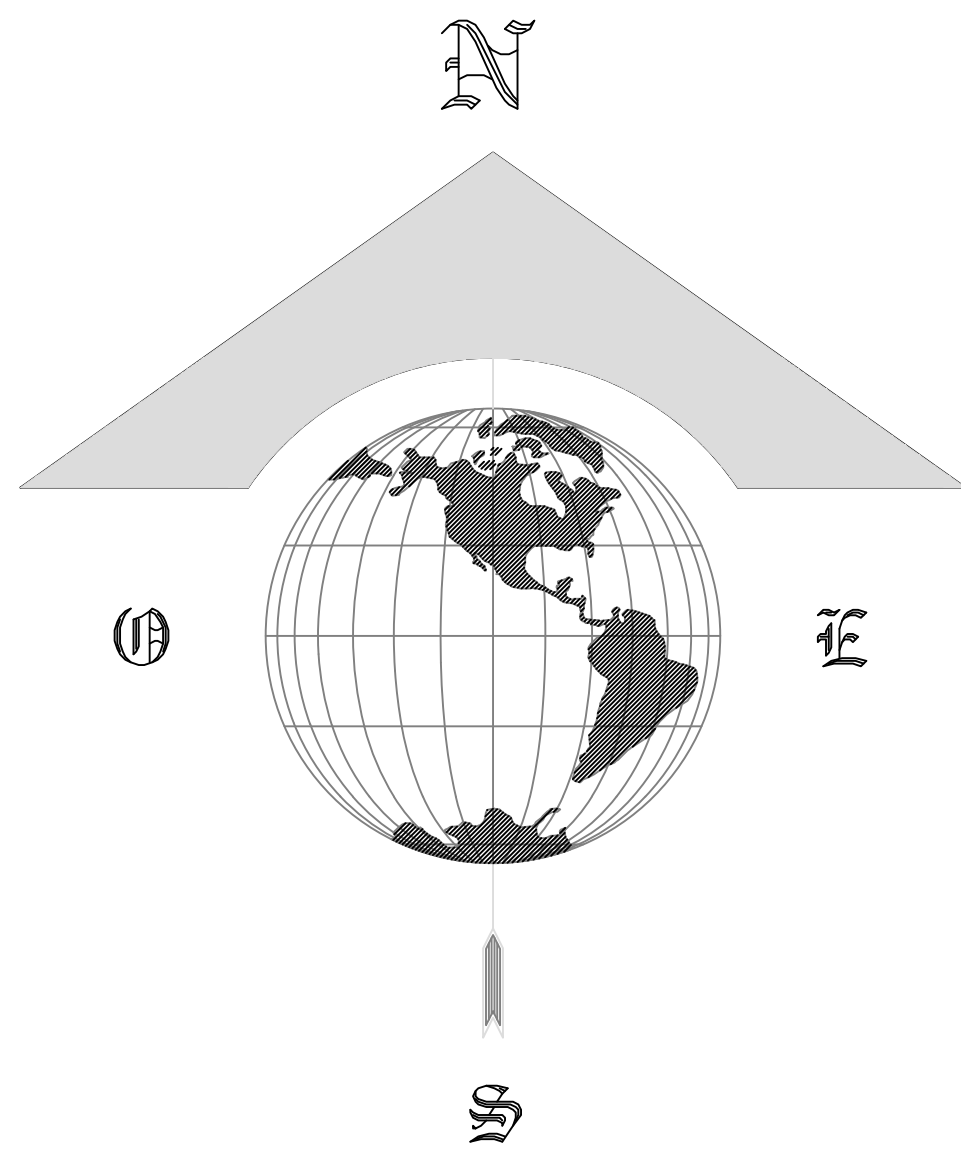

PROPOSED PIPE LINE
WATER TAPE PINT
EXISTING STRUCTURE
VILLAGE ROAD

- NOTES:-
- All Dimensions are in meter .
 - All Location Structure and name of location showing in the Drawing only for reference (Structure and plots location not to be scale)
 - The drawing is not to be reproduced by any means or handed over to a third party without prior consultations with Consultants or Client

1.			H GOSAI	Ousman D Jarjusey		Pa Sallah Jeng
SRL No.	DATE	REVISIONS	DRAWN BY	CHECKED	APPROVED	PROJECT SURVEYOR
PROJECT						

Water Distribution System for Village Water Supply


CLIENT

 **United Nations Development Programme**
(Programme for Accelerated Community Development (PACD))

BENEFICIARY

 **Government of The Gambia**

CONSULTANTS

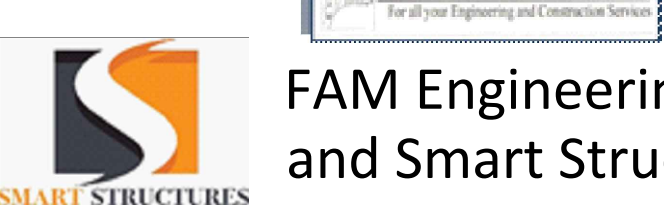 **FAM Engineering and Smart Structures Joint Venture**

TITLE

Proposed Water Distribution Pipe line network

Location YALLAL BA & NUMU KUNDA CLUSTER THE GAMBIA			
SURVEYED BY Pa Sallah Jeng	DRAWN BY H GOSAI	DESIGNED Ousman D Jarjusey	APPROVED
SCALE H= 1:1 V= 1:1	DATE	REVISION	