



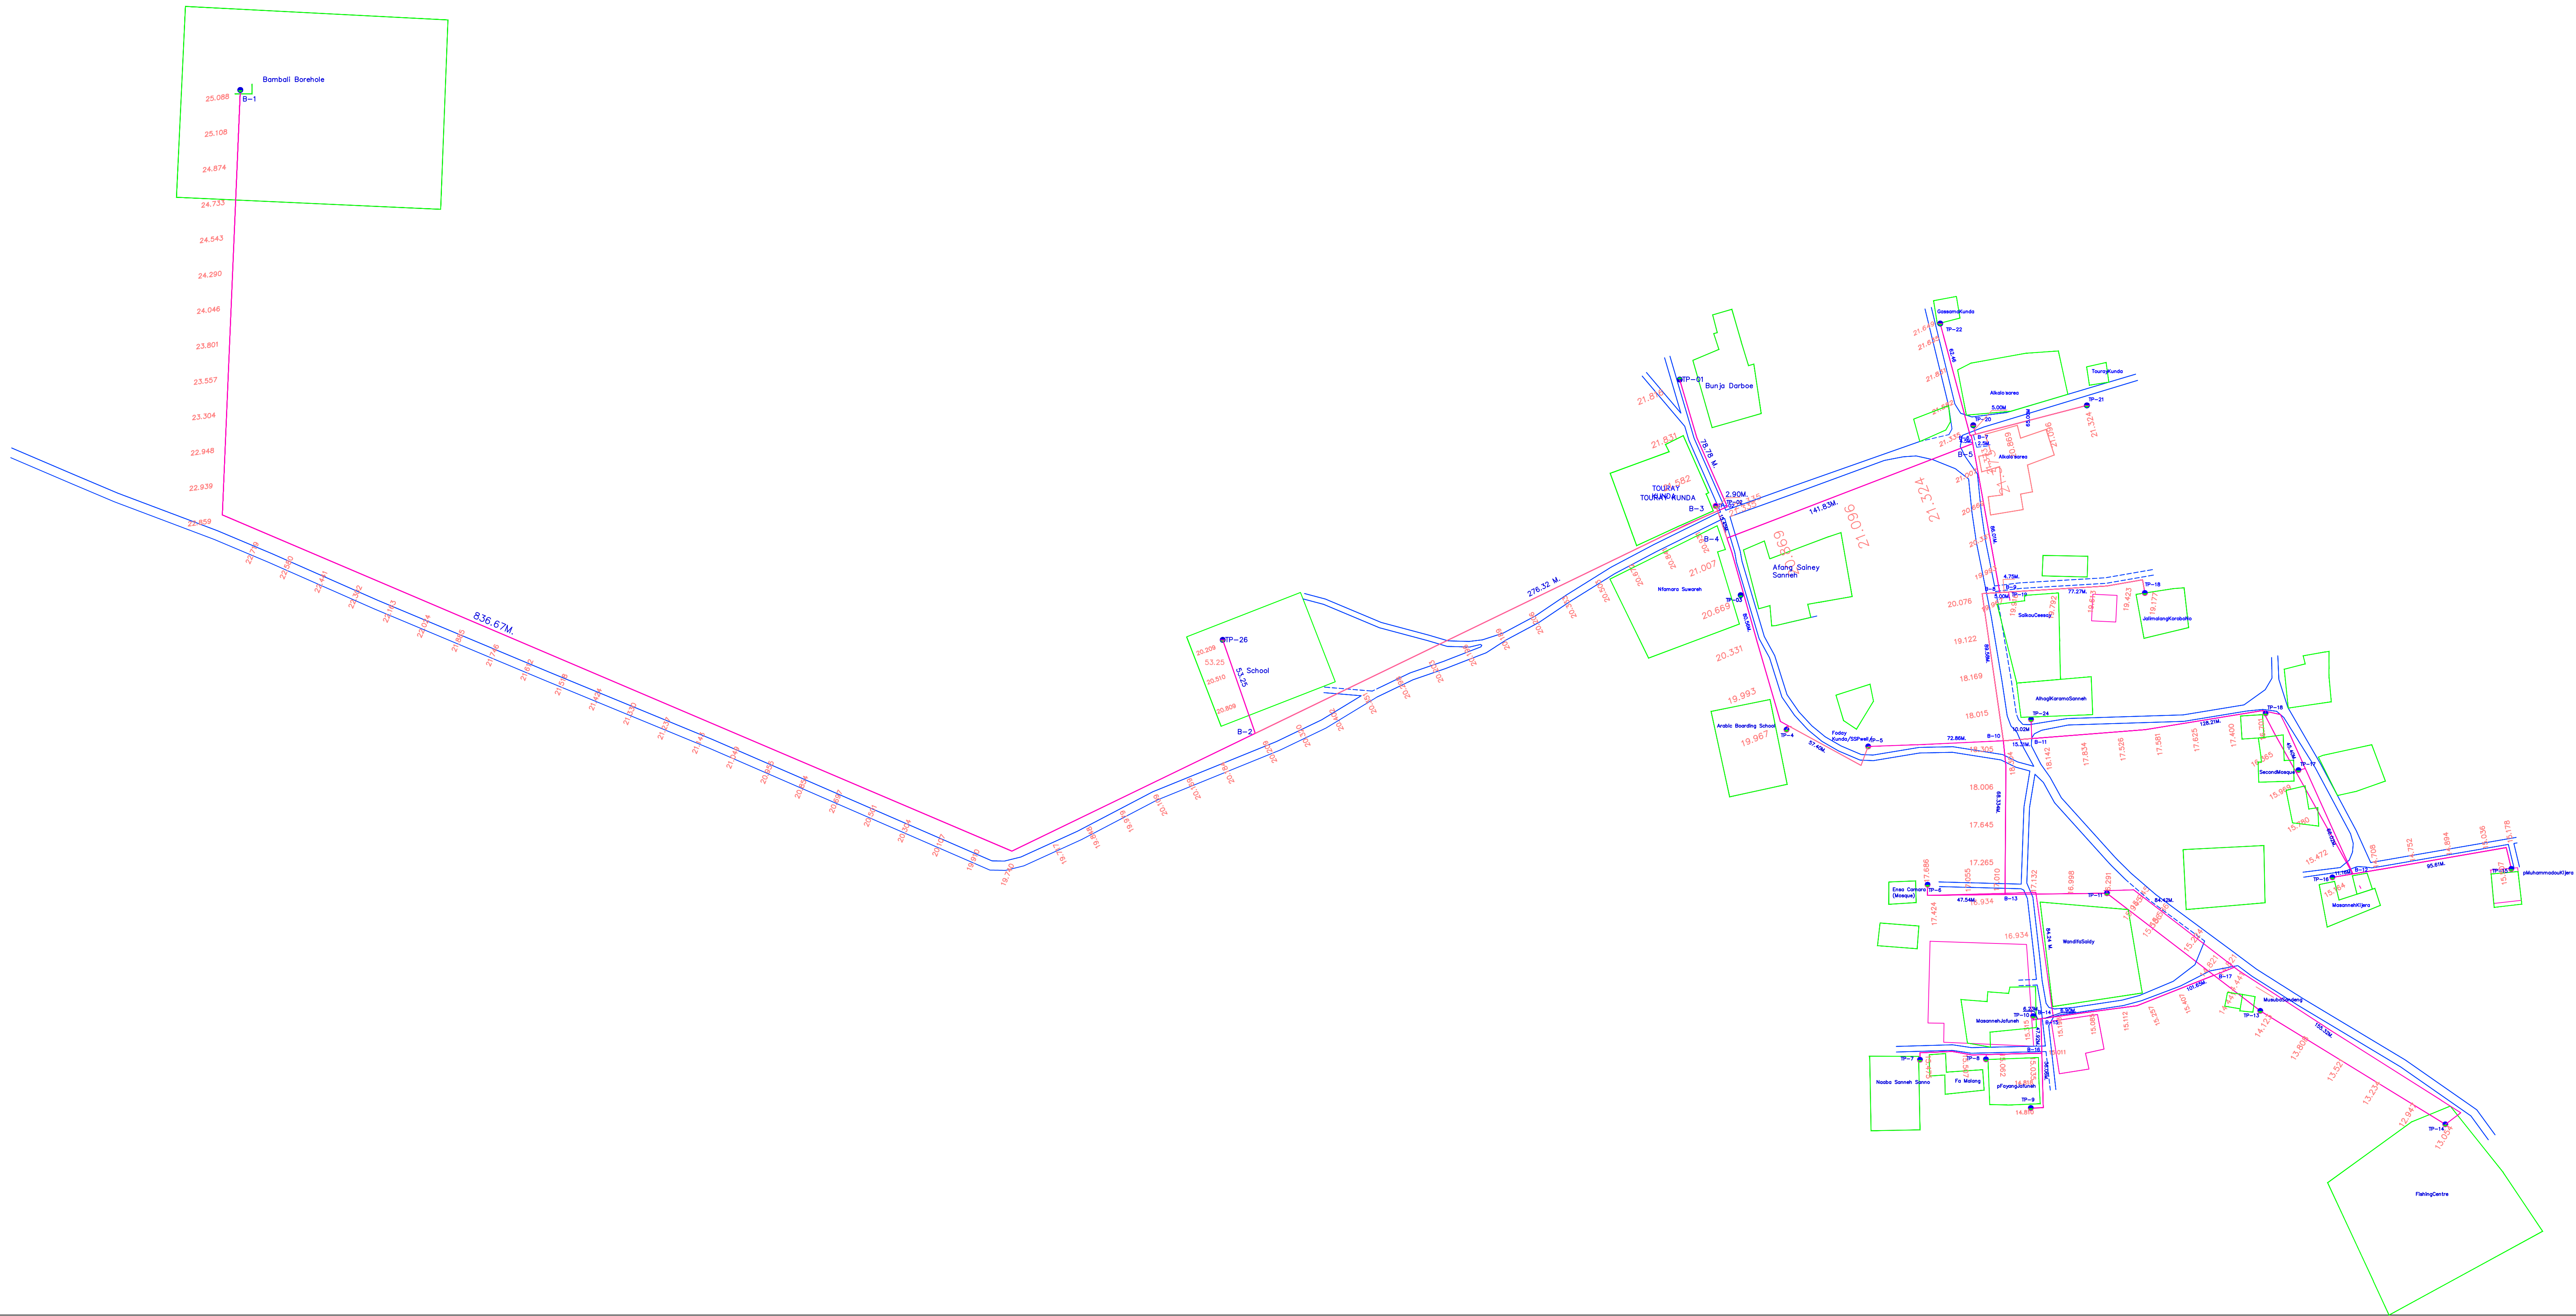

BAMBALI VILLAGE WATER PIPR LINE ROUTE				
SR.NO	NODE		DIST.	REMARK
1	B-1	B-2	836.67	START FROM BH
2	B-2	TP-26	53.25	SCHOOL
3	B-2	B-3	276.32	
4	B-3	TP-2	2.90	TURAY KUNDA
5	B-3	TP-1	78.78	BUNJA DARBOE
6	B-3	B-4	15.45	
7	B-4	TP-3	33.25	NFAMRA SUWAREH
8	TP-3	TP-4	80.56	ARABIC BOARDING SCHOOL
9	TP-4	TP-5	57.40	Foday Kunda/SSPwel
10	B-4	B-5	141.83	
11	B-5	B-6	4.50	
12	B-6	B-7	2.50	
13	B-7	TP-20	5.00	Alkalo'sarea
14	B-7	TP-22	62.46	GassamaKunda
15	B-8	TP-21	65.00	TourayKunda
16	B-7	B-8	86.01	
17	B-8	B-9	4.75	
18	B-9	TP-19	5.00	SaikouCeessay
19	B-9	TP-18	77.27	JalimalangKoroboNo
20	B-8	B-10	89.58	
21	B-10	B-11	15.31	
22	B-11	TP-24	10.21	AlhagiKaramoSamneh
23	B-11	TP-13	128.21	Mosque
24	TP-18	TP-17	45.40	SecondMosque
25	TP-17	B-12	66.02	
26	B-12	TP-16	11.60	MasannehKijera
27	B-12	TP-15	95.61	pMuhammadouKijera
28	B-10	B-13	68.33	
29	TP-5	B-10	72.86	
30	B-13	TP-6	47.54	Ensa Camara (Mosque)
31	B-13	B-14	84.24	
32	B-14	B-15	6.90	
33	B-15	TP-10	6.23	MasannehJafuneh
34	B-15	B-16	47.92	
35	B-16	TP-8	32.52	Fa Malang
36	TP-8	TP-7	41.92	Naaba Sanneh Samno
37	B-16	TP-8	36.06	pFayangJafuneh
38	B-15	B-17	101.65	
39	B-17	TP-11	84.42	WandifaSaidy
40	B-17	TP-14	155.32	FishingCentre
TOTAL LENGTH			3136.75	MTR.

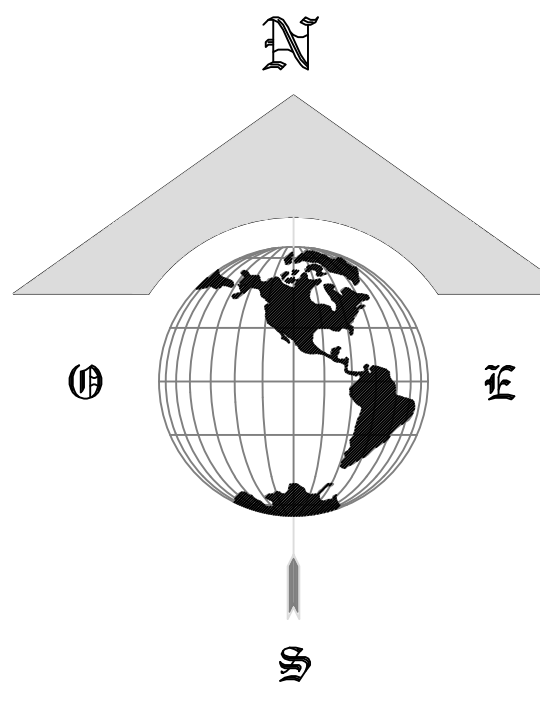

PROPOSED PIPE LINE
WATER TAPE PINT
EXISTING STRUCTURE
VILLAGE ROAD

- NOTES:-
1 All Dimensions are in meter .
2. All Location Structure and name of location showing in the Drawing only for reference (Structure and plots location not to be scale)
3.The drawing is not to be reproduced by any means or handed over to a third party without prior consultations with Consultants or Client

1.					
SRE No	DATE	REVISIONS	DRAWN BY	CHECKED	APPROVED
PROJECT					
Water Distribution System for Village Water Supply					
CLIENT					
United Nations Development Programme (Programme for Accelerated Community Development (PACD))					
BENEFICIARY					
Government of The Gambia					
CONSULTANTS					
FAM Engineering and Smart Structures Joint Venture					
TITLE					
Proposed Water Distribution Pipe line network					
Location					
BAMBALI , THE GAMBIA					
SURVEYED BY	DRAWN BY	DESIGNED	APPROVED		
Pa Salah Jeng	H GOSAI	Osman D Jarjary			
SCALE	H= 1:1 V= 1:1		DATE	REVISION	