



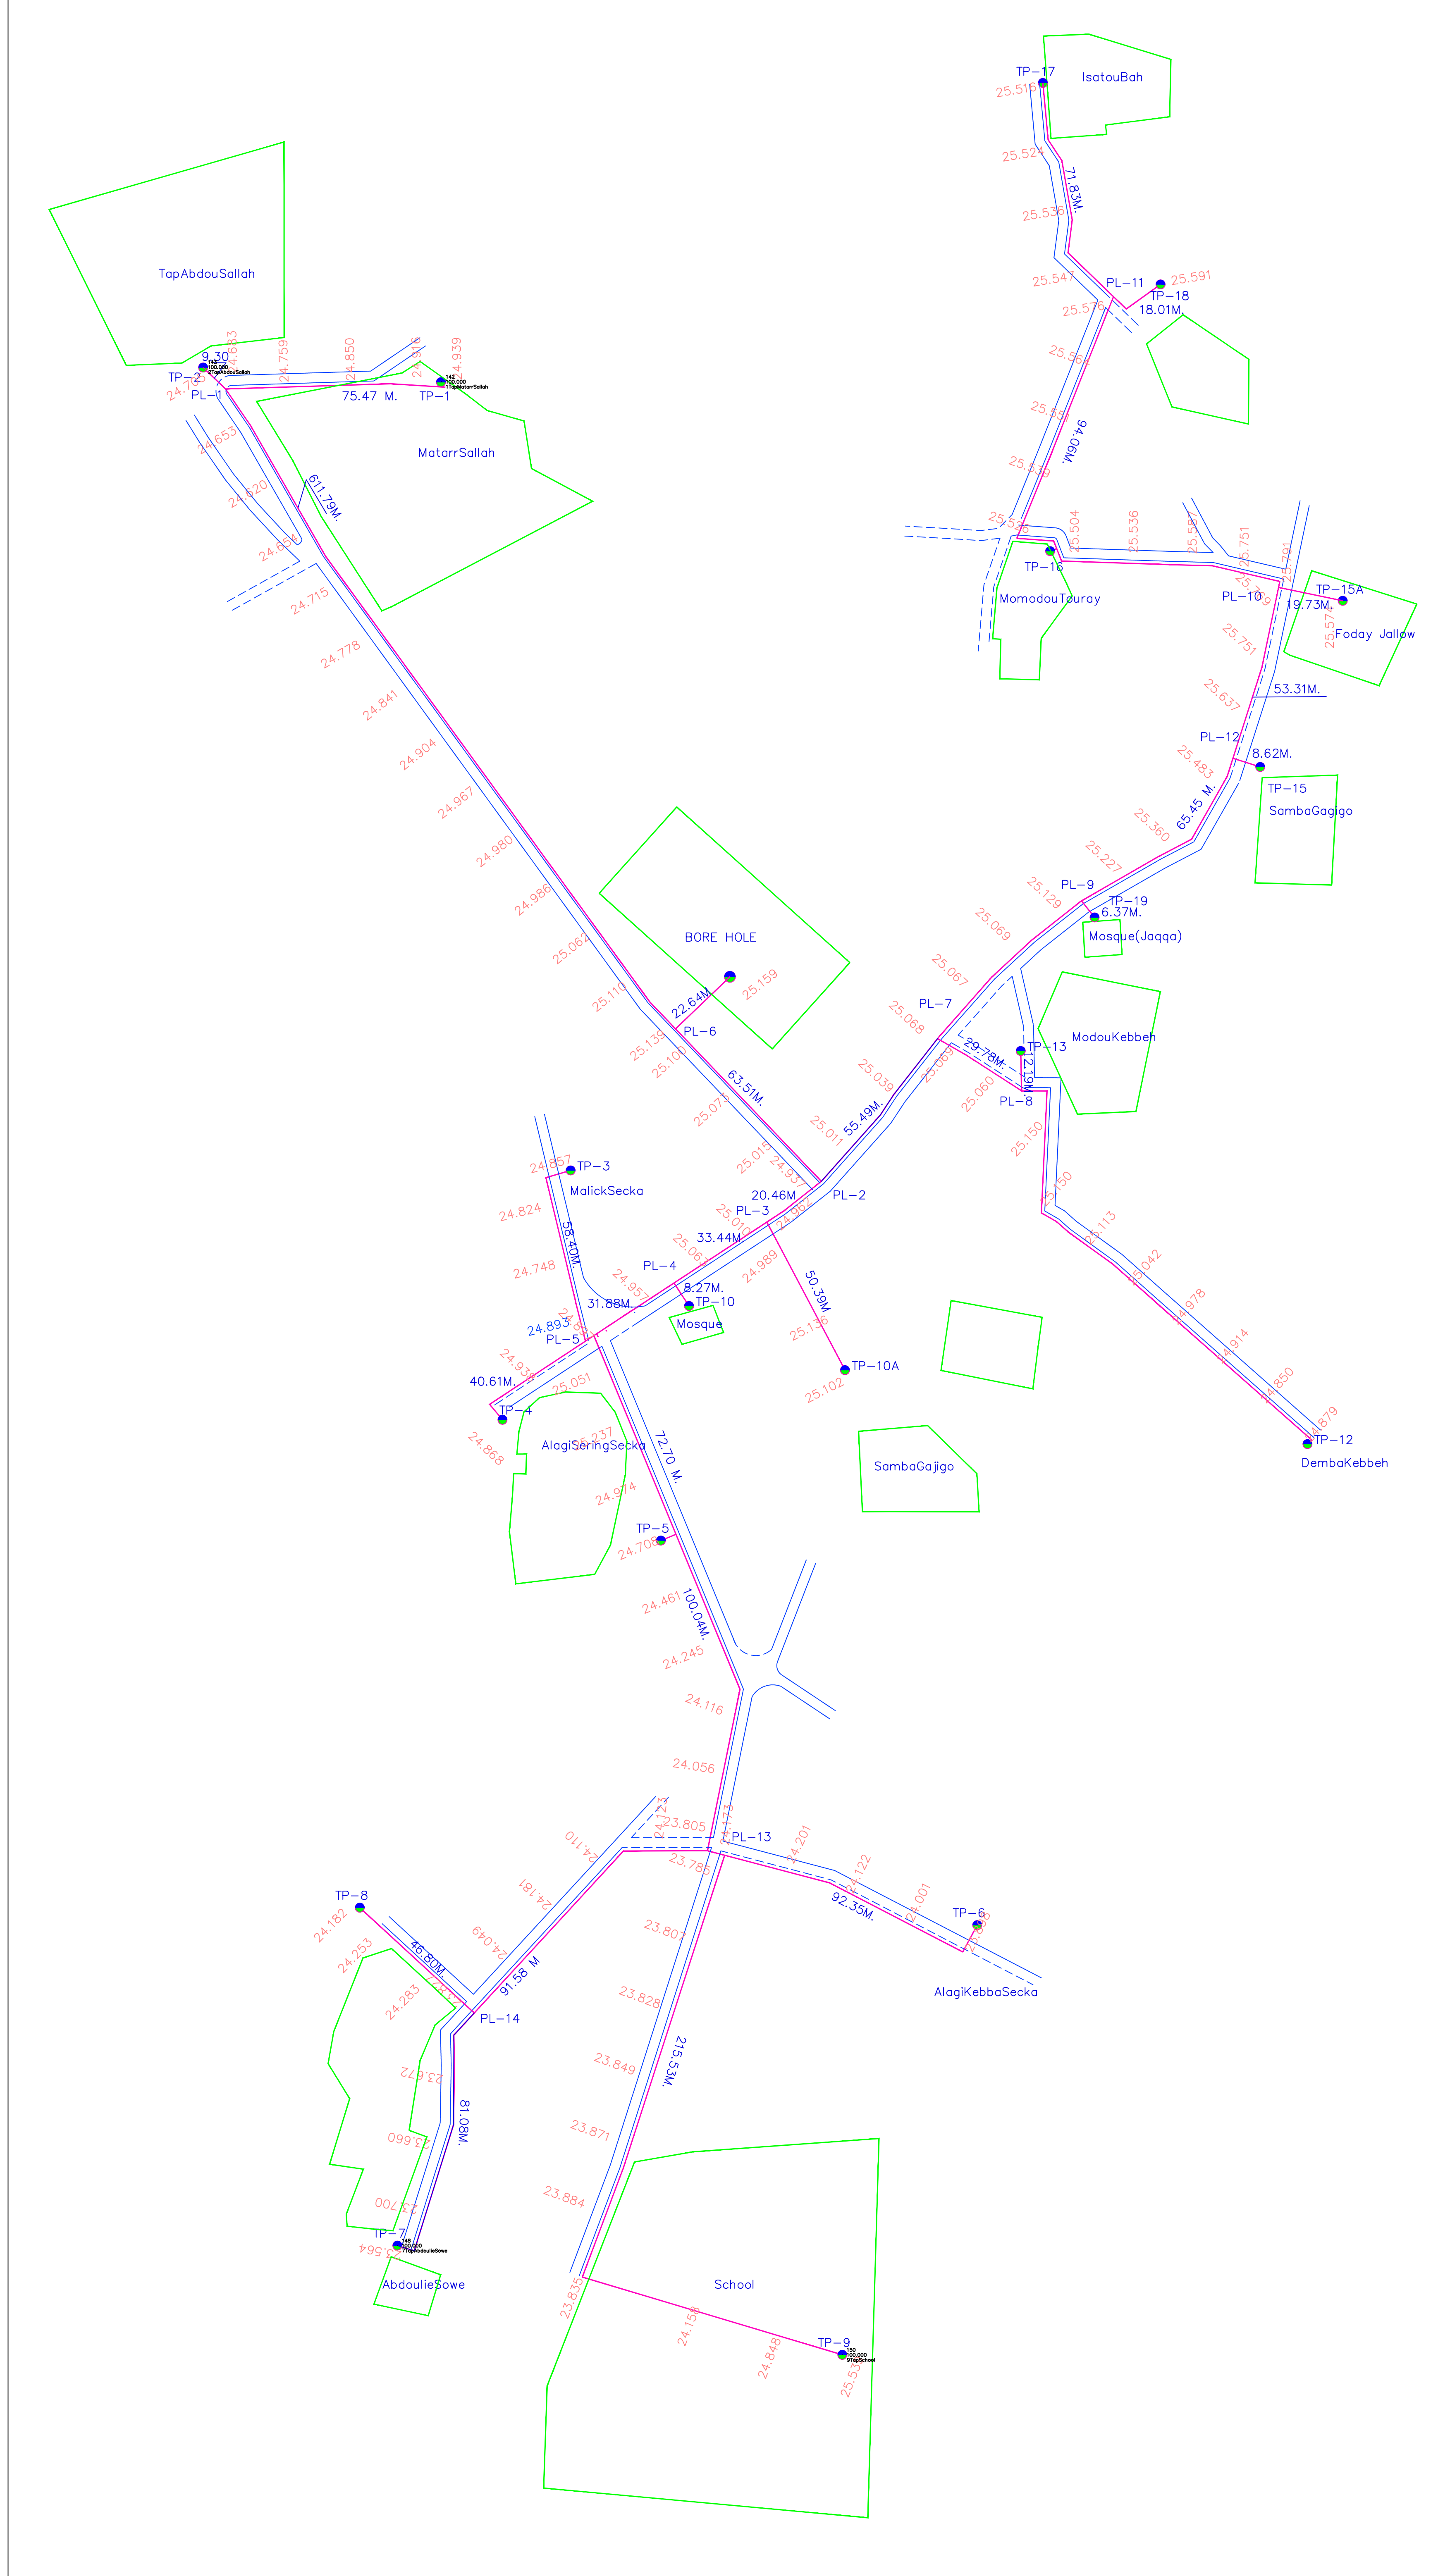

| PALLALI PALLOL WOLLOF VILLAGE WATER PIPE LINE ROUTE |       |        |         |                  |
|-----------------------------------------------------|-------|--------|---------|------------------|
| SR.NO                                               | NODE  |        | DIST.   | REMARK           |
| 1                                                   | TP-1  | PL-1   | 75.47   | MatarrSallah     |
| 1                                                   | PL-1  | TP-2   | 9.30    | TapAbdouSallah   |
| 3                                                   | PL-1  | PL-6   | 611.79  |                  |
| 4                                                   | PL-6  | BH     | 22.64   | BORE HOLE        |
| 5                                                   | PL-6  | PL-2   | 63.51   |                  |
| 6                                                   | PL-2  | PL-3   | 20.46   | MalickSecka      |
| 7                                                   | PL-3  | TP-10A | 50.39   | SambaGajigo      |
| 8                                                   | PL-4  | PL-3   | 33.44   |                  |
| 9                                                   | PL-4  | TP-10  | 8.27    | Mosque           |
| 10                                                  | PL-4  | PL-5   | 31.88   |                  |
| 11                                                  | PL-5  | TP-4   | 40.61   | AlagiSeringSecka |
| 12                                                  | PL-5  | PT-3   | 58.40   |                  |
| 13                                                  | PL-2  | PL-7   | 55.49   |                  |
| 14                                                  | PL-7  | PL-8   | 29.78   |                  |
| 15                                                  | PL-8  | TP-13  | 12.19   |                  |
| 16                                                  | PL-8  | TP-12  | 150.83  |                  |
| 17                                                  | PL-7  | PL-9   | 60.16   |                  |
| 18                                                  | PL-9  | TP-19  | 6.37    | Mosque(Jaqqa)    |
| 19                                                  | PL-9  | PL-12  | 65.45   |                  |
| 20                                                  | PL-12 | TP-15  | 8.62    | SambaGajigo      |
| 21                                                  | PL-12 | PL-10  | 53.31   |                  |
| 22                                                  | PL-10 | TP-15A | 19.73   | Foday Jallow     |
| 23                                                  | PL-10 | TP-16  | 74.03   | MomodouTouray    |
| 24                                                  | TP-16 | PL-11  | 94.06   |                  |
| 25                                                  | PL-11 | TP-18  | 18.01   |                  |
| 26                                                  | PL-11 | TP-17  | 71.83   | IsatouBah        |
| 27                                                  | PL-5  | TP-5   | 72.70   | AlagiSeringSecka |
| 28                                                  | TP-5  | PL-13  | 100.04  |                  |
| 29                                                  | PL-13 | TP-6   | 92.35   | AlagiKebbaSecka  |
| 30                                                  | PL-13 | TP-9   | 215.53  | SCHOOL           |
| 31                                                  | PL-13 | PL-14  | 91.58   |                  |
| 32                                                  | PL-14 | TP-8   | 46.80   |                  |
| 33                                                  | PL-14 | TP-7   | 81.08   | AbdoulieSowe     |
| TOTAL LENGH                                         |       |        | 2446.10 | MTR.             |

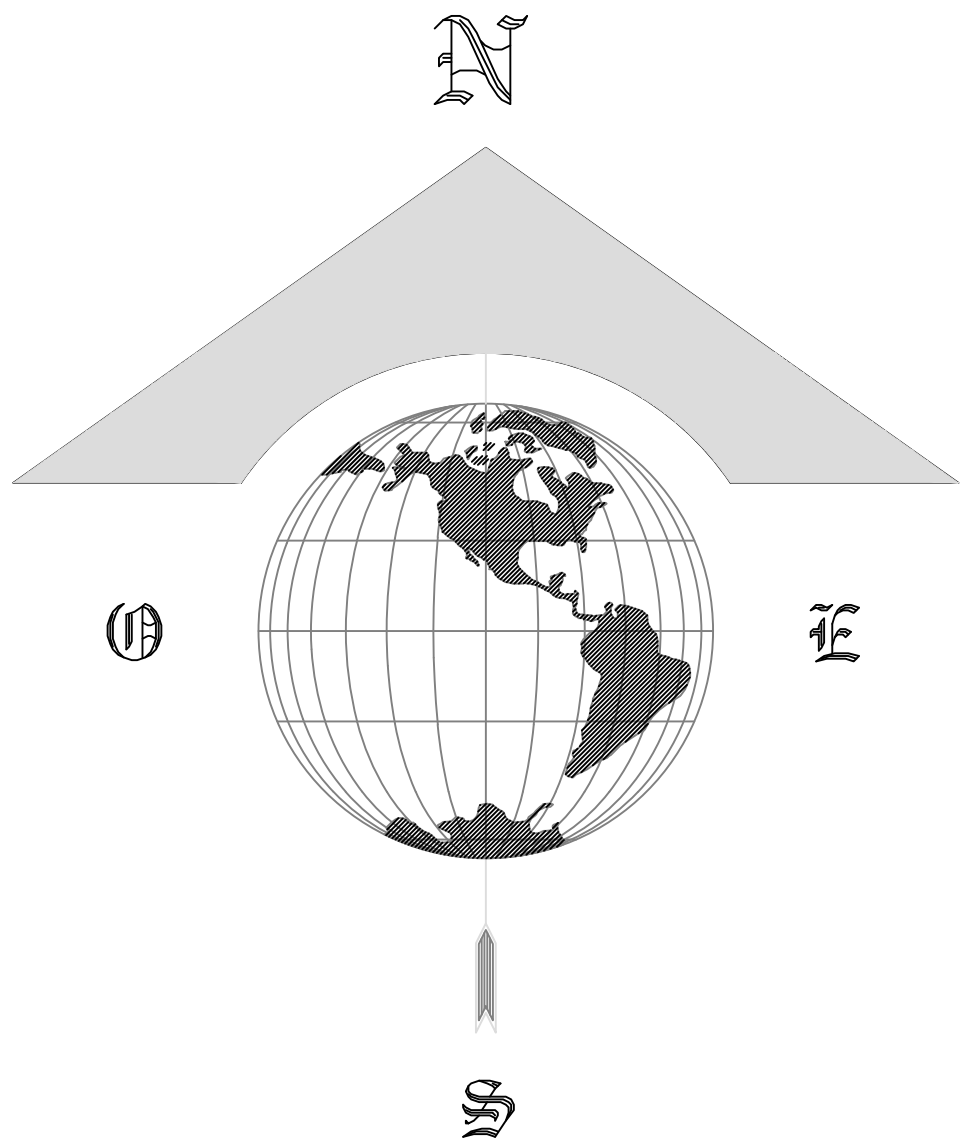

- PROPOSED PIPE LINE
- WATER TAPE PINT
- EXISTING STRUCTURE
- VILLAGE ROAD

NOTES:-

- 1.All Dimensions are in meter .
2. All Location Structure and name of location showing in the Drawing only for reference ( Structure and plots location not to be scale)
- 3.The drawing is not to be reproduced by any means or handed over to a third party without prior consultations with Consultants or Client

|   |      |               |          |                   |          |                  |
|---|------|---------------|----------|-------------------|----------|------------------|
|   |      |               |          |                   |          |                  |
| 1.   |      |               | H GOSAI  | Ousman D Jarjusey |          | Pa Sallah Jeng   |
| SRL No.   | DATE | REVISIONS     | DRAWN BY | CHECKED           | APPROVED | PROJECT SURVEYOR |
| PROJECT   |      |               |          |                   |          |                  |
| Water Distribution System for Village Water Supply   |      |               |          |                   |          |                  |
| CLIENT   |      |               |          |                   |          |                  |
| <div><div></div><div>United Nations Development Programme<br/>(Programme for Accelerated Community Development (PACD))</div></div> |      |               |          |                   |          |                  |
| BENEFICIARY   |      |               |          |                   |          |                  |
| <div><div></div><div>Government of The Gambia</div></div>                                                                          |      |               |          |                   |          |                  |
| CONSULTANTS   |      |               |          |                   |          |                  |
| FAM Engineering and Smart Structures Joint Venture   |      |               |          |                   |          |                  |
| TITLE   |      |               |          |                   |          |                  |
| Proposed Water Distribution Pipe line network   |      |               |          |                   |          |                  |
| Location   |      |               |          |                   |          |                  |
| PALLALI PALLOL WOLLOF, THE GAMBAI   |      |               |          |                   |          |                  |
| SURVEYED BY   |      | DRAWN BY      |          | DESIGNED          |          | APPROVED         |
| Pa Sallah Jeng   |      | H GOSAI       |          | Ousman D Jarjusey |          |                  |
| SCALE   |      | H= 1:1 V= 1:1 |          | DATE              |          | REVISION         |