



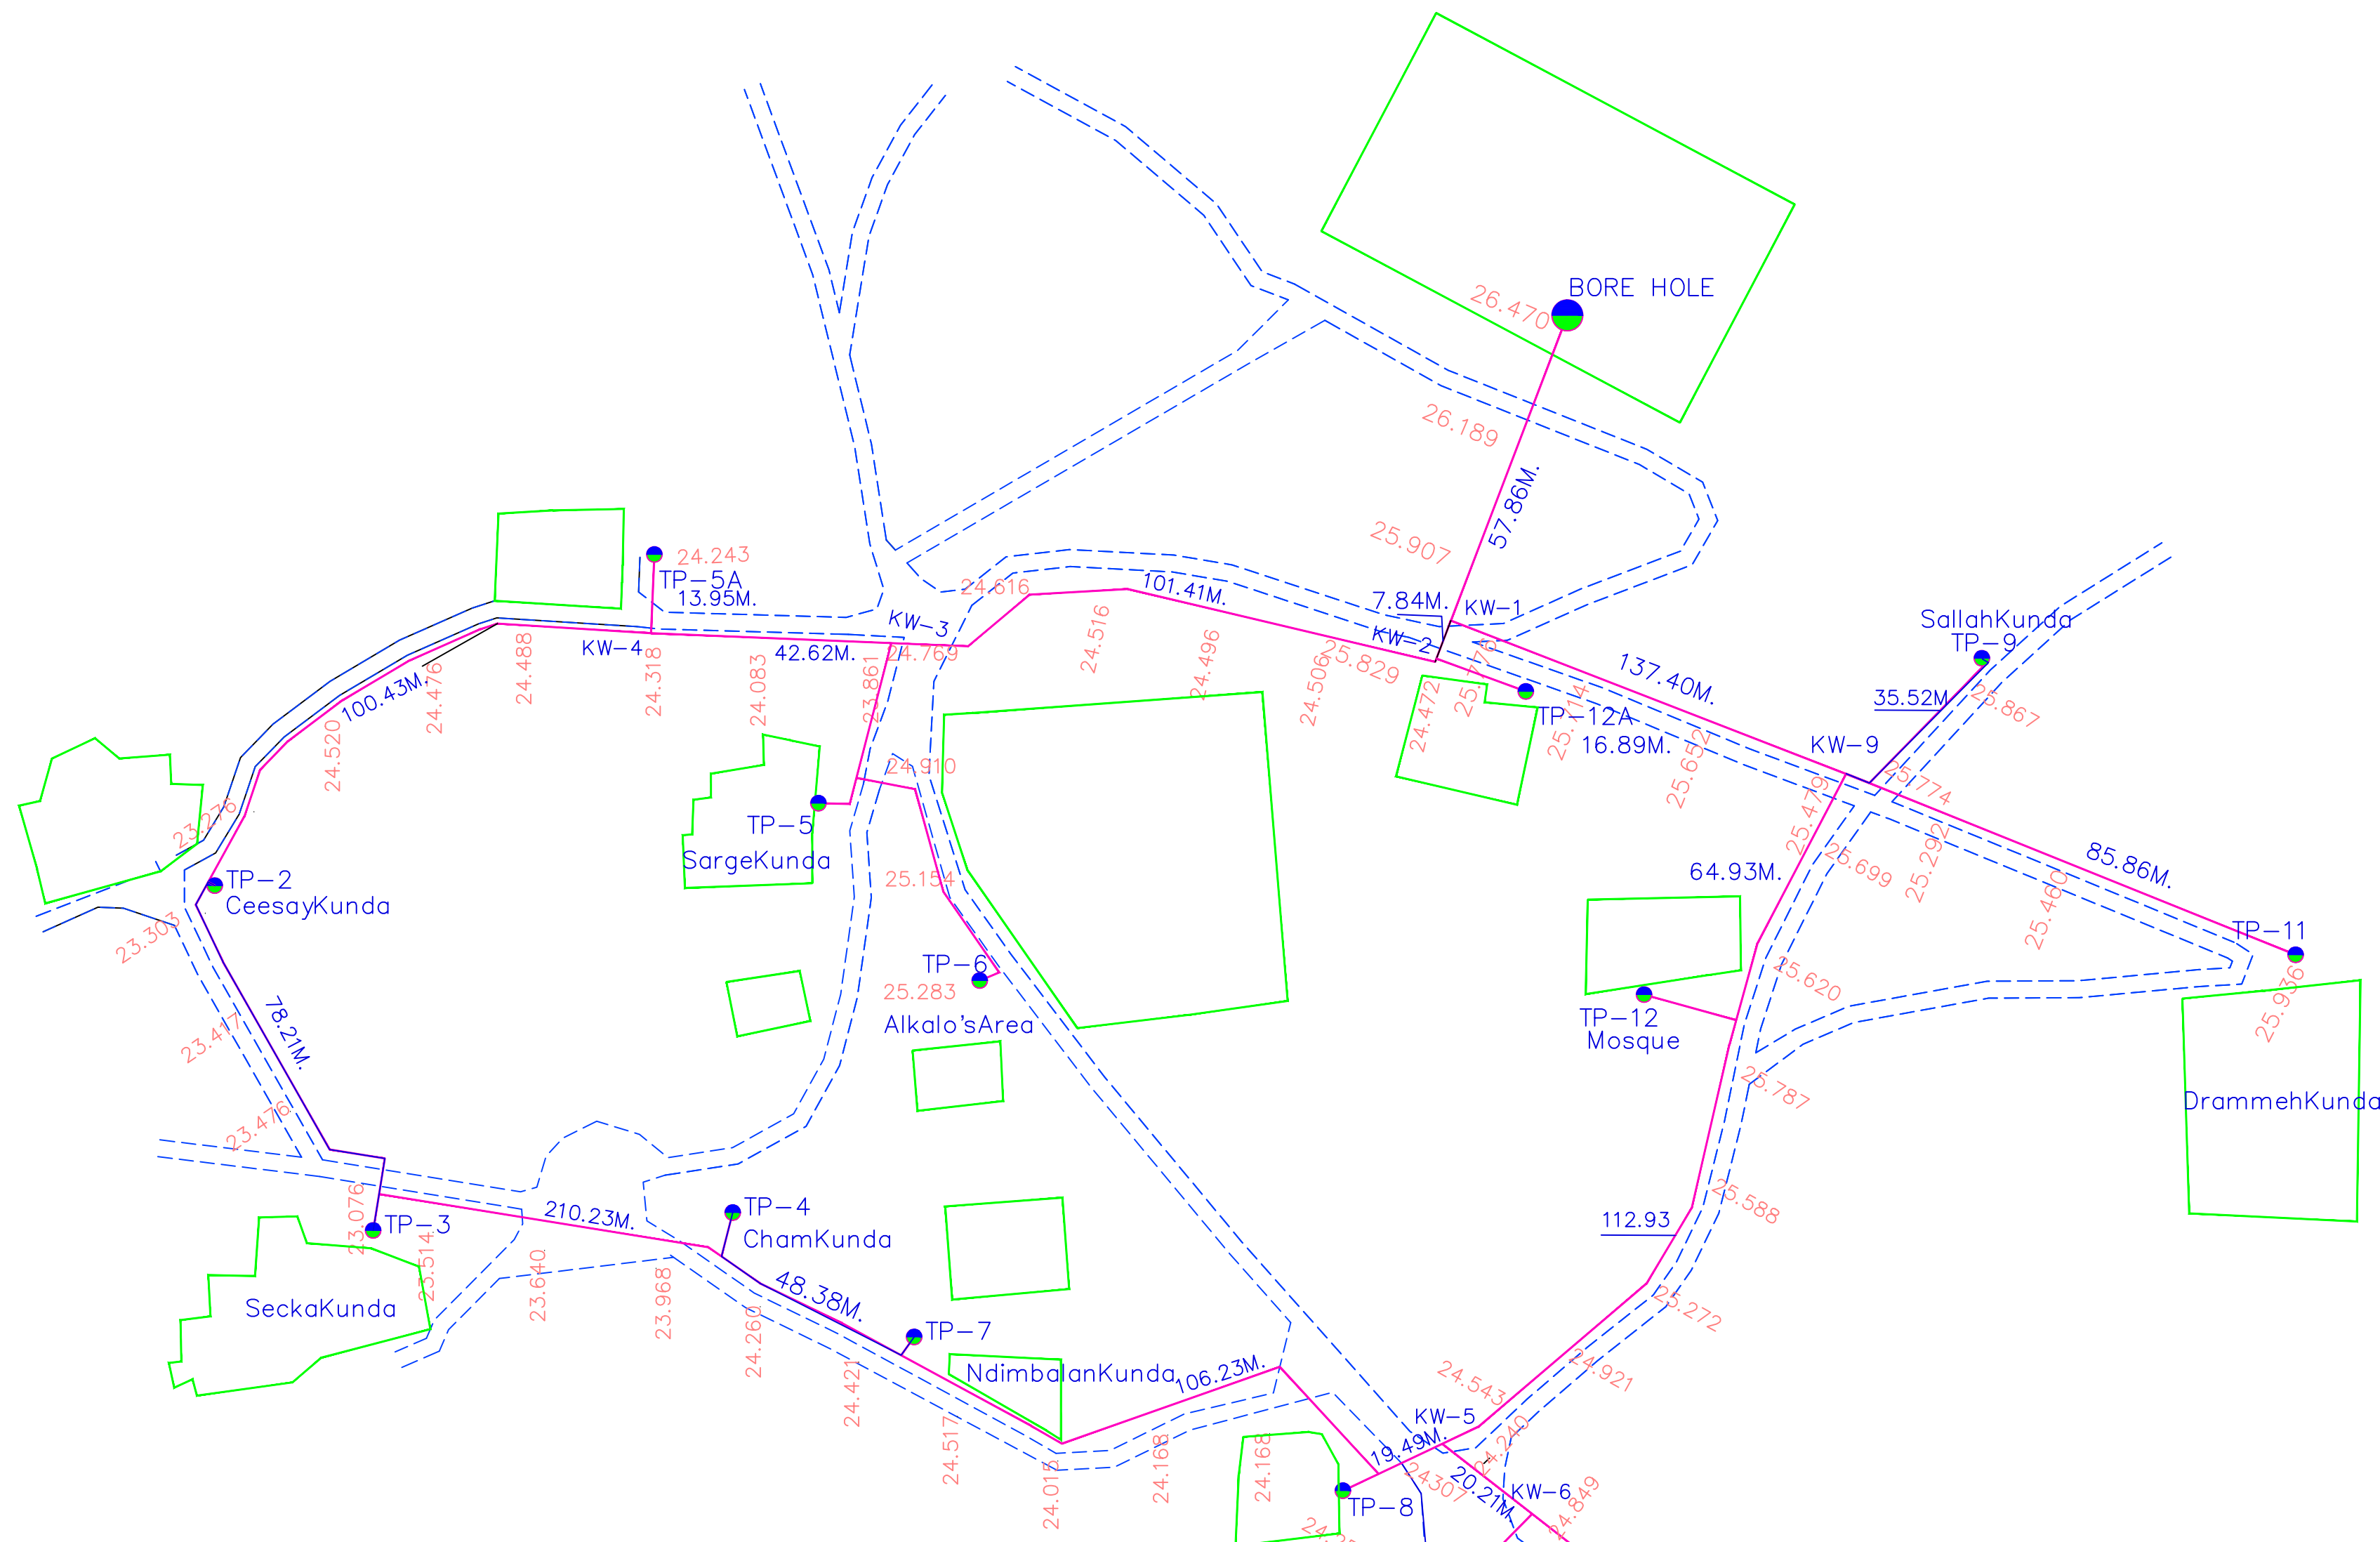

KASS WOLLOF - KASS VILLAGE WATER PIPE LINE ROUTE				
SR.NO	NODE		DIST.	REMARK
1	BH	KW-1	57.86	BORE HOLE
1	KW-1	KW-2	7.84	
3	KW-2	TP-12A	16.89	
4	KW-2	KW-3	101.41	
5	KW-3	KW-4	42.62	
6	KW-4	TP-5A	13.95	
7	KW-4	TP-2	100.43	CeesayKunda
8	TP-2	TP-3	78.21	SeckaKunda
9	TP-3	TP-4	210.23	ChamKunda
10	TP-4	TP-7	48.38	NdimbalanKunda
11	TP-7	TP-8	106.23	Healthcentre
12	TP-8	KW-5	19.49	
13	KW-5	KW-6	20.21	
14	KW-6	TP-14	131.01	CeesayKunda
15	TP-14	KW-7	282.15	
16	KW-7	TP-15	186.28	ChamKunda
17	KW-7	TP-19	65.73	DembaBah
18	KW-6	TP-13	100.29	SerignTunkara
19	TP-13	KW8	185.93	
20	KW-8	TP-17	237.22	BahKunda
21	KW-8	TP-18	106.27	ModouKhan
22	TP-18	TP-16	82.27	School
23	KW-5	TP-12	112.93	Mosque
24	TP-12	KW-9	64.93	
25	KW-1	KW-9	137.40	
26	KW-9	TP-9	35.52	SallahKunda
27	KW-9	TP-11	85.86	DrammehKunda
TOTAL LENGH			2637.54	MTR.

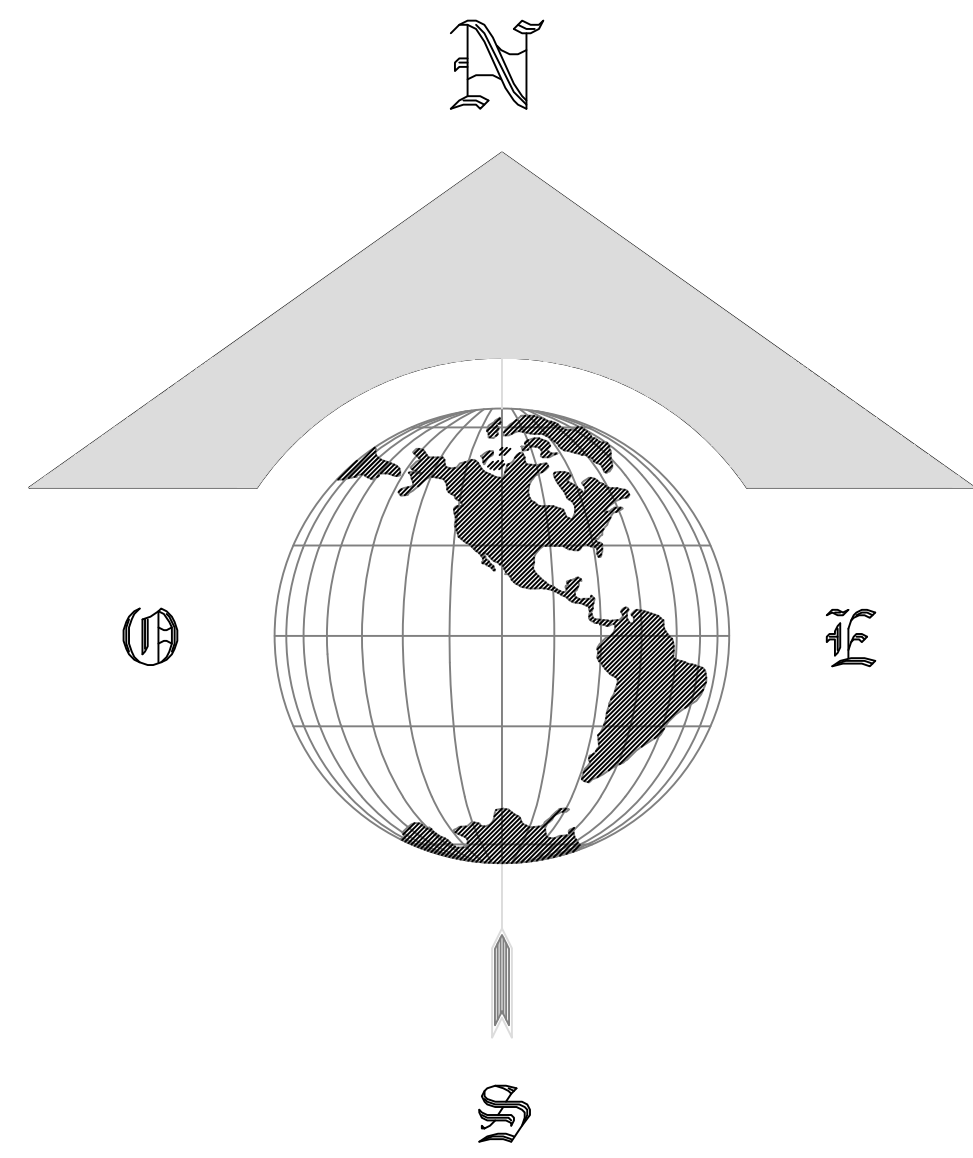

- PROPOSED PIPE LINE
- WATER TAPE PINT
- EXISTING STRUCTURE
- VILLAGE ROAD

- NOTES:-
- 1.All Dimensions are in meter .
 2. All Location Structure and name of location showing in the Drawing only for reference (Structure and plots location not to be scale)
 - 3.The drawing is not to be reproduced by any means or handed over to a third party without prior consultations with Consultants or Client

1.			H GOSAI	Ousman D Jarjusey		Pa Sallah Jeng
SRL No.	DATE	REVISIONS	DRAWN BY	CHECKED	APPROVED	PROJECT SURVEYOR
PROJECT						


Water Distribution System for Village Water Supply

CLIENT



United Nations Development Programme
(Programme for Accelerated Community Development (PACD))

BENEFICIARY

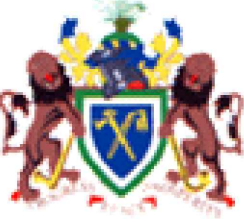

Government of The Gambia

CONSULTANTS

FAM Engineering and Smart Structures Joint Venture

TITLE

Proposed Water Distribution Pipe line network

Location			
KASS WOLLOF - KASS VILLAGE, THE GAMBIA			
SURVEYED BY	DRAWN BY	DESIGNED	APPROVED
Pa Sallah Jeng	H GOSAI	Ousman D Jarjusey	
SCALE	H= 1:1 V= 1:1		REVISION