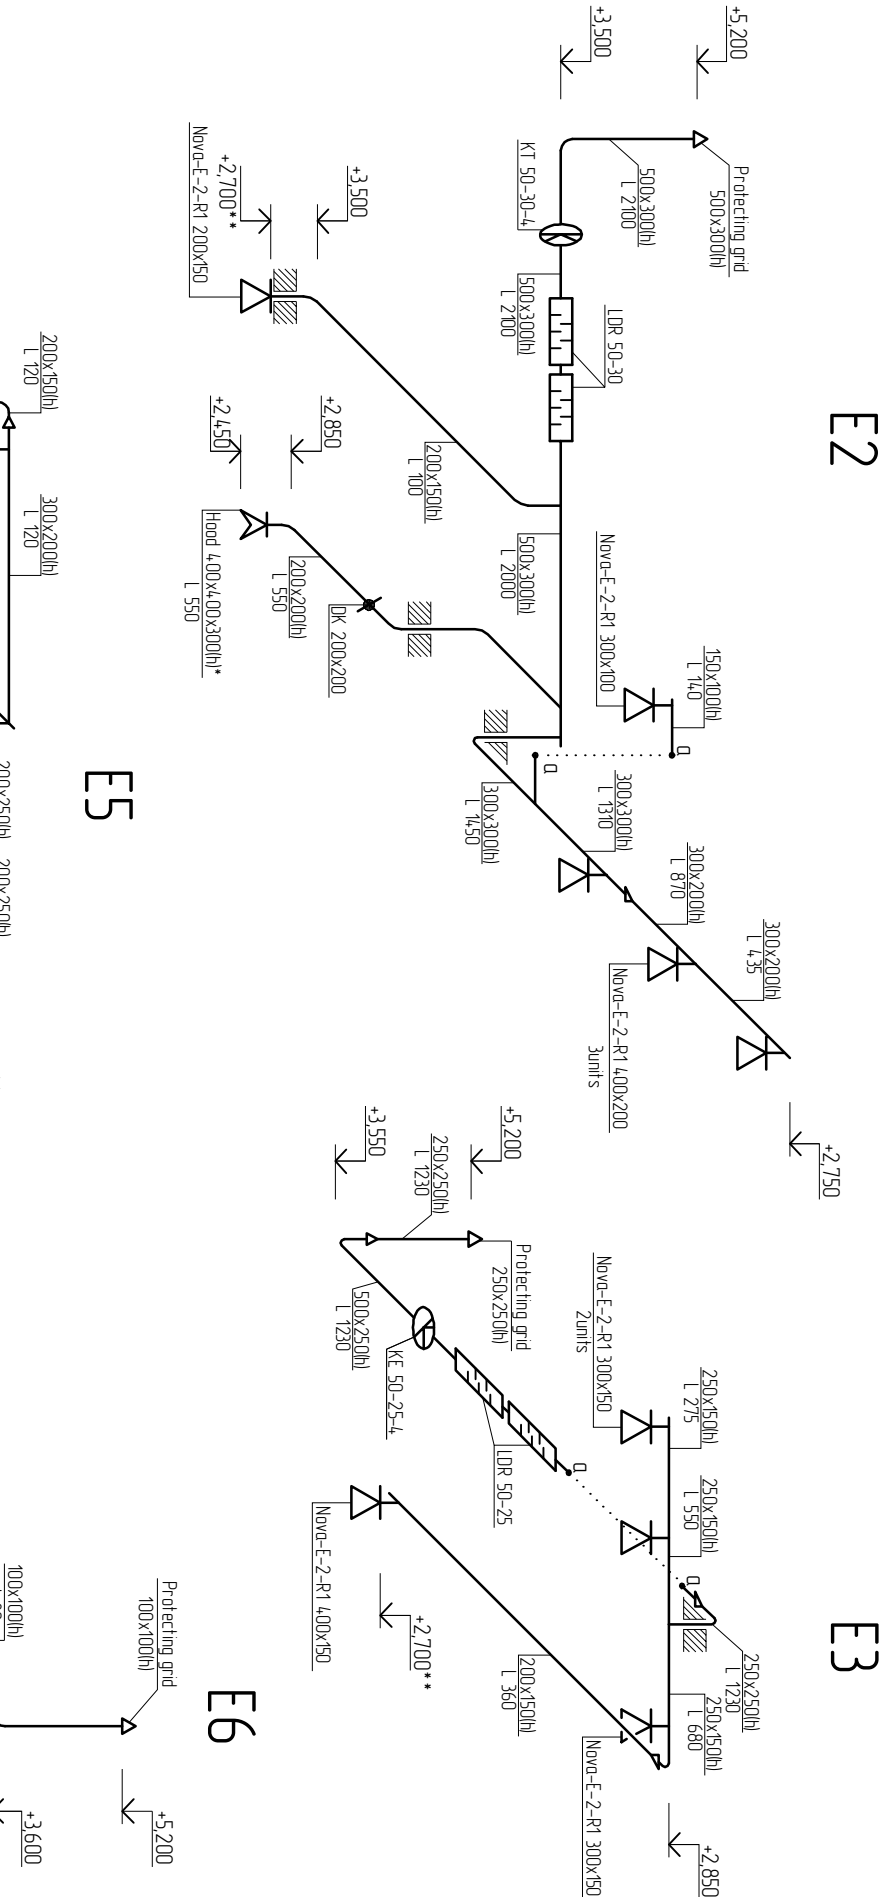
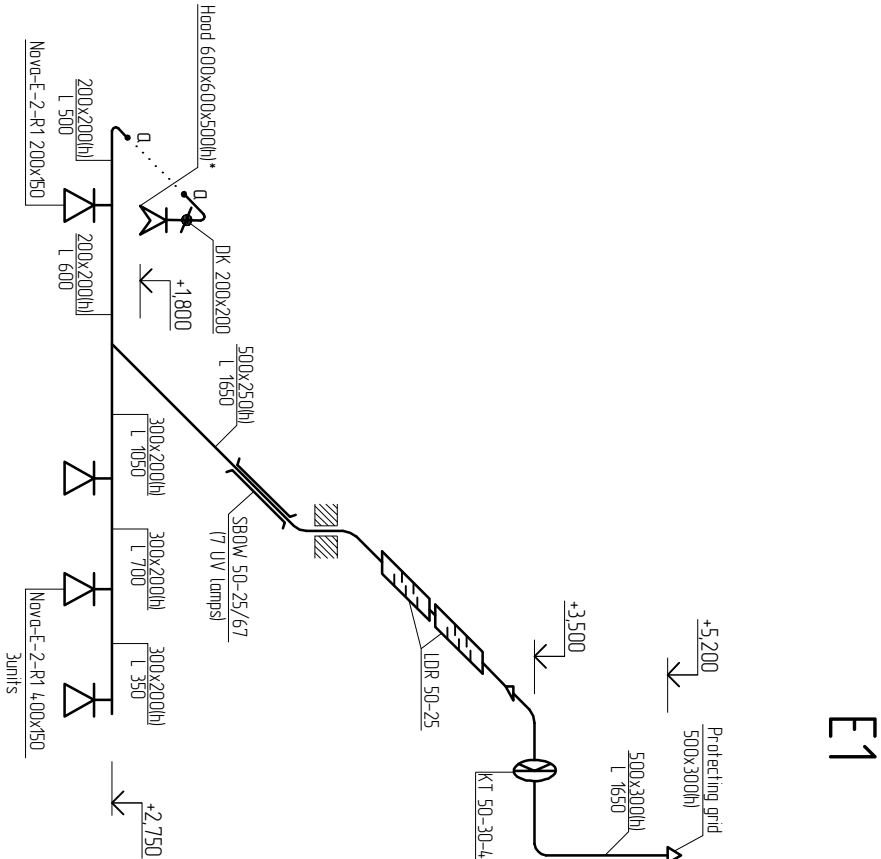


- Notes
1. Size * depends on the outlet opening of the biosafety cabinet
 2. The level ** depends on the level of the false ceiling in the room.

2013-025-01 – HV				Turkmenistan, Dashoguz, Niyazov's District, TB Hospital			
				Reference-laboratory			
				Ventilation and air conditioning.			
				Schemes of the systems E1-E7			