

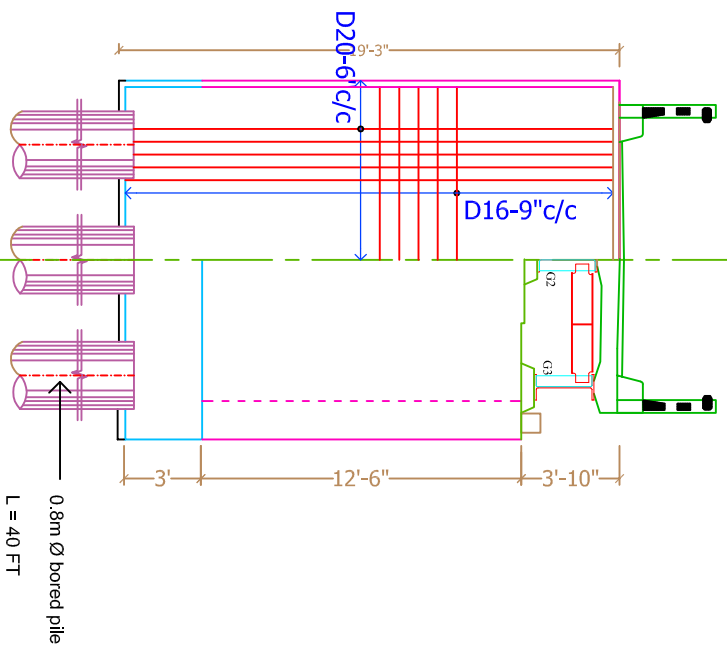
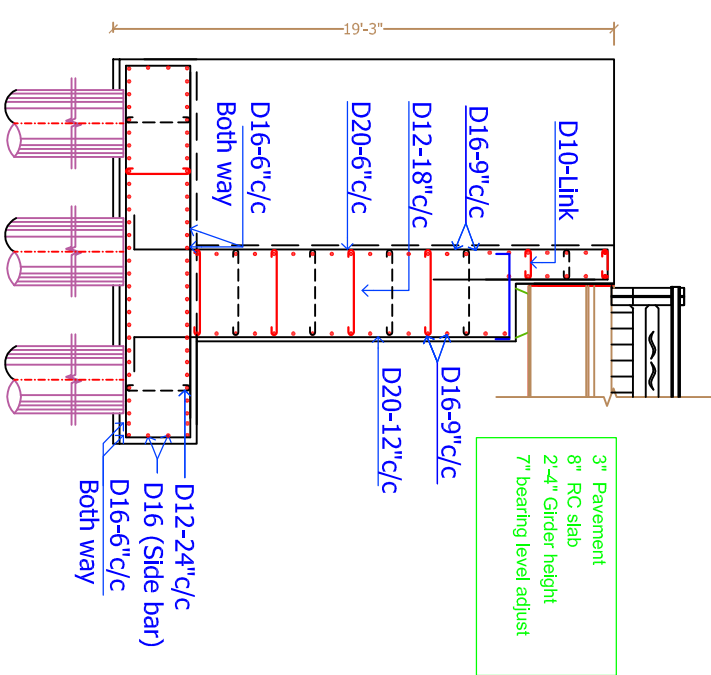


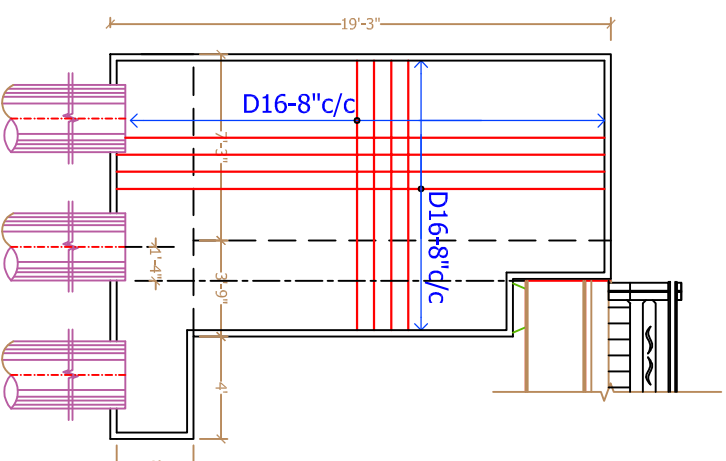

HALF ELEVATION OF ABUTMENT

HALF ELEVATION OF GIRDER

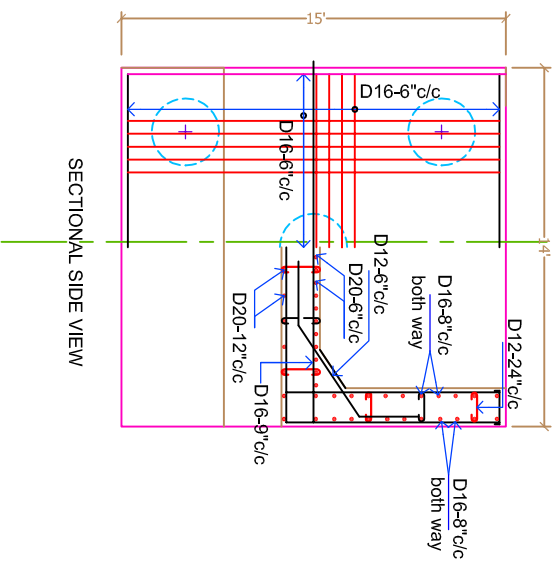

SECTIONAL SIDE VIEW

NOTE:

- 1) Design strength of concrete = 2500 psi (Cylinder)
- 2) Yield strength of Re-bar = 40,000 psi
- 3) Clear Cover = 2" for wall, 4" for pile cap

STEEL YIELD STRENGTH = 40000 psi
28 DAYS CONCRETE CUBE STRENGTH = 3200 psi

CLIENT		LOCATION		PROJECT	
REV		DRAWN BY		YE CHAN PYIN BRIDGE	
AMENDMENT		DESIGNED BY		JOB	
DATE: 28-06-2014		SECTIONAL SIDE VIEW		ABUTMENT DETAILS	
				SCALE 1/8" = 1'-0"	
				DRAWING NO. 004	