



STAVNJA

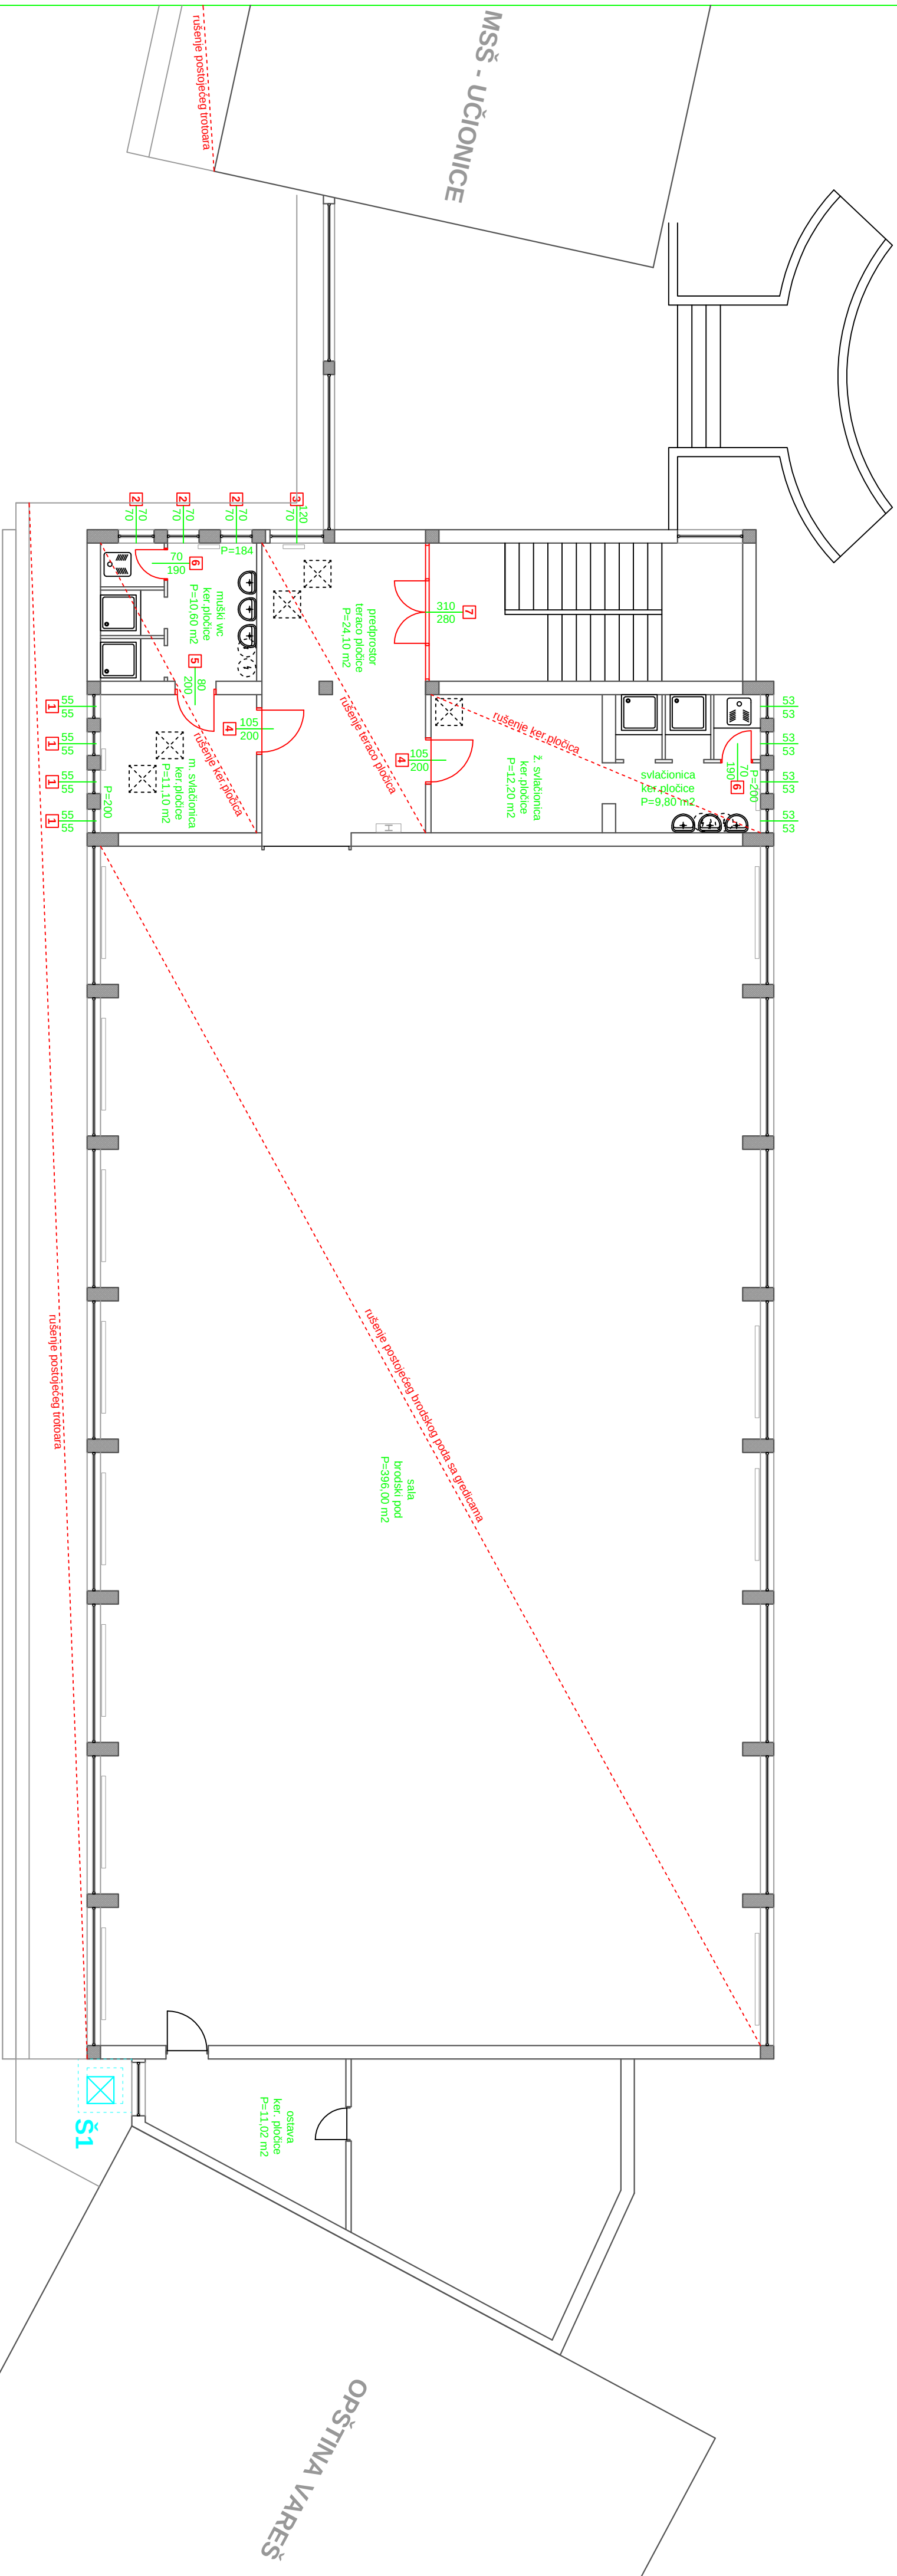

OSNOVA SUTERENA

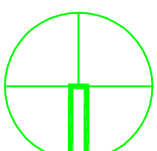

OBJEKT:	MSŠ "NORDBAT 2" VAREŠ
INVESTITOR:	UNDP BIH
FAZA:	IDEJNI KONCEPT SANACIJE OBJEKTA
ODGOVORNI PROJEKTANT:	EDINA SABRIHAFIZOVIĆ d.i.a
RAZMJERA:	1:150
DATUM:	AUGUST, 2014.
BR.LISTA:	2.

arhitektionika