


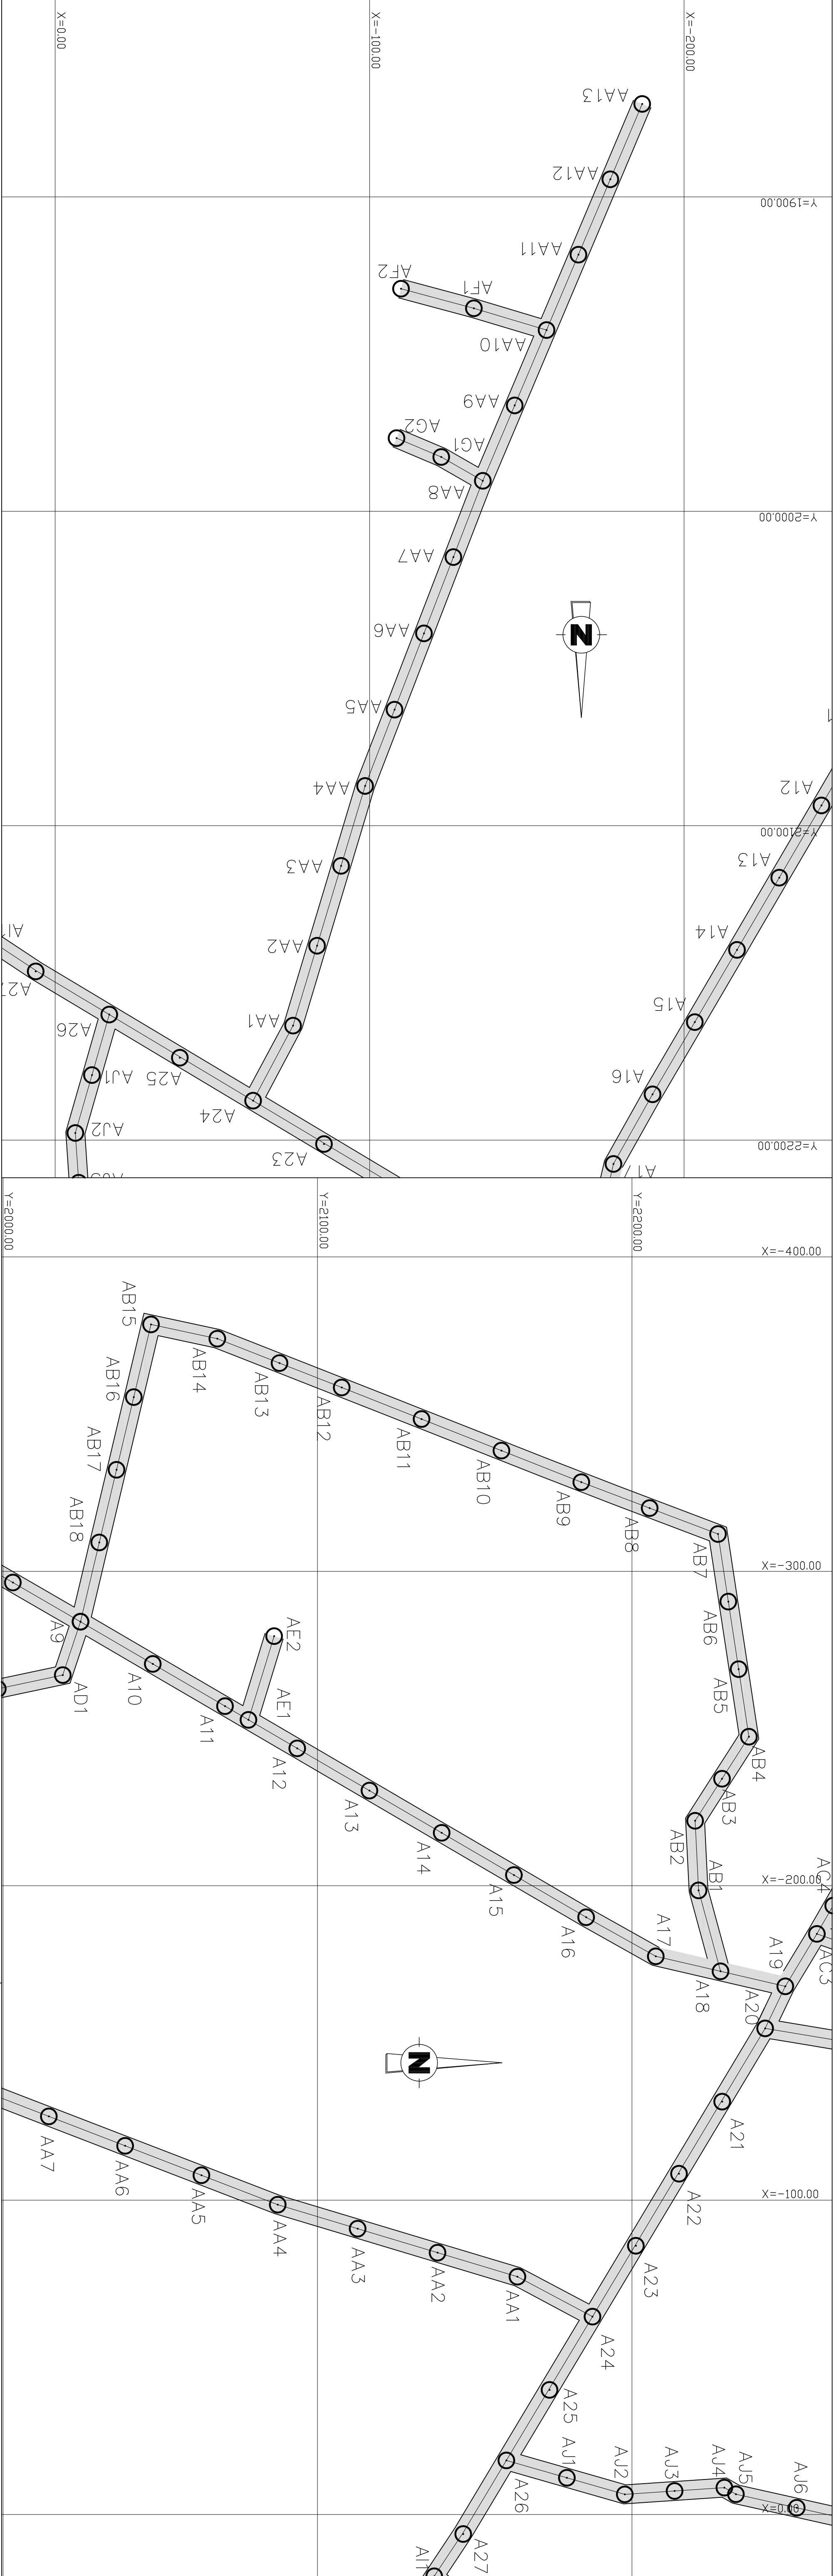

D2.4

SCALE:
H: 1/2000
V: 1/200

DATUM ELEV = 530.00m

STAKES NUMBER	A24 AA1 AA2 AA3 AA4 AA5 AA6 AA7 AA8 AA9 AA10 AA11 AA12 AA13													
NATURAL GROUND LEVEL	538.70 540.52 541.72 542.16 542.15 542.07 542.13 542.39 542.87 543.59 544.34 544.80 544.90 544.81													
TOP OF PIPE LEVEL	537.90 539.72 540.92 541.36 541.35 541.27 541.33 541.59 542.07 542.79 543.54 544.00 544.10 544.01													
PIPES DIAMETER (MM)	100 OD 110 HDPE PN16													
SPECIAL ACCESSORIES	Ø Ø100 Ø150													
PARTIAL DISTANCE (M)	27.85 26.53 26.53 26.53 26.01 26.01 26.01 26.01 26.03 26.03 26.03 26.03 26.03													
CUMULATE DISTANCE	0.00 27.85 54.38 80.91 107.44 133.45 159.46 185.46 211.47 237.50 263.53 289.56 315.58 341.61													
HECTOMETER	0 1 2 3													
NATURE OF SOIL														

SCALE:
H: 1/2000
V: 1/200

DATUM ELEV = 530.00m

STAKES NUMBER	A18 AB1 AB2 AB3 AB4 AB5 AB6 AB7 AB8 AB9 AB10 AB11 AB12 AB13 AB14 AB15 AB16 AB17 AB18 A9																			
NATURAL GROUND LEVEL	539.67 539.12 539.33 539.37 539.30 539.37 539.77 540.42 541.29 542.11 542.70 542.86 542.71 542.68 542.91 543.06 542.87 542.50 542.57 543.28																			
TOP OF PIPE LEVEL	538.87 538.32 538.53 538.57 538.50 538.57 538.97 539.62 540.49 541.31 541.90 542.06 541.91 541.88 542.11 542.26 542.07 541.70 541.77 542.48																			
PIPES DIAMETER (MM)	100 <																			

LEGEND :

- WASH OUT
- DOUBLE AIR VALVE
- GATE VALVE
- FIRE HYDRANT
- OBLIGATORY INTAKE POINT
- END CAP

REV.

DATE

DESIGN BY

CHECKED BY

APPROVED BY

MODIFICATION

STATUS

UNITED NATIONS DEVELOPMENT PROGRAMME

LEBANON

NORTH LEBANON WATER SUPPLY

CONSTRUCTION OF WADI KHALED 2 WATER SUPPLY SYSTEM

HNAIDER WATER SUPPLY SYSTEM

LINE D2:2 (A24 – AA13) & D2:3 (A18 – AB19)

SCALE : –

DATE : SEPTEMBER 2014

DRAWING N° : WS-WK-206-A.dwg

N° : [W.S.W.K.2.0.6]

REV. [A]

LIBANCONSULT AGM
Consulting Engineers