

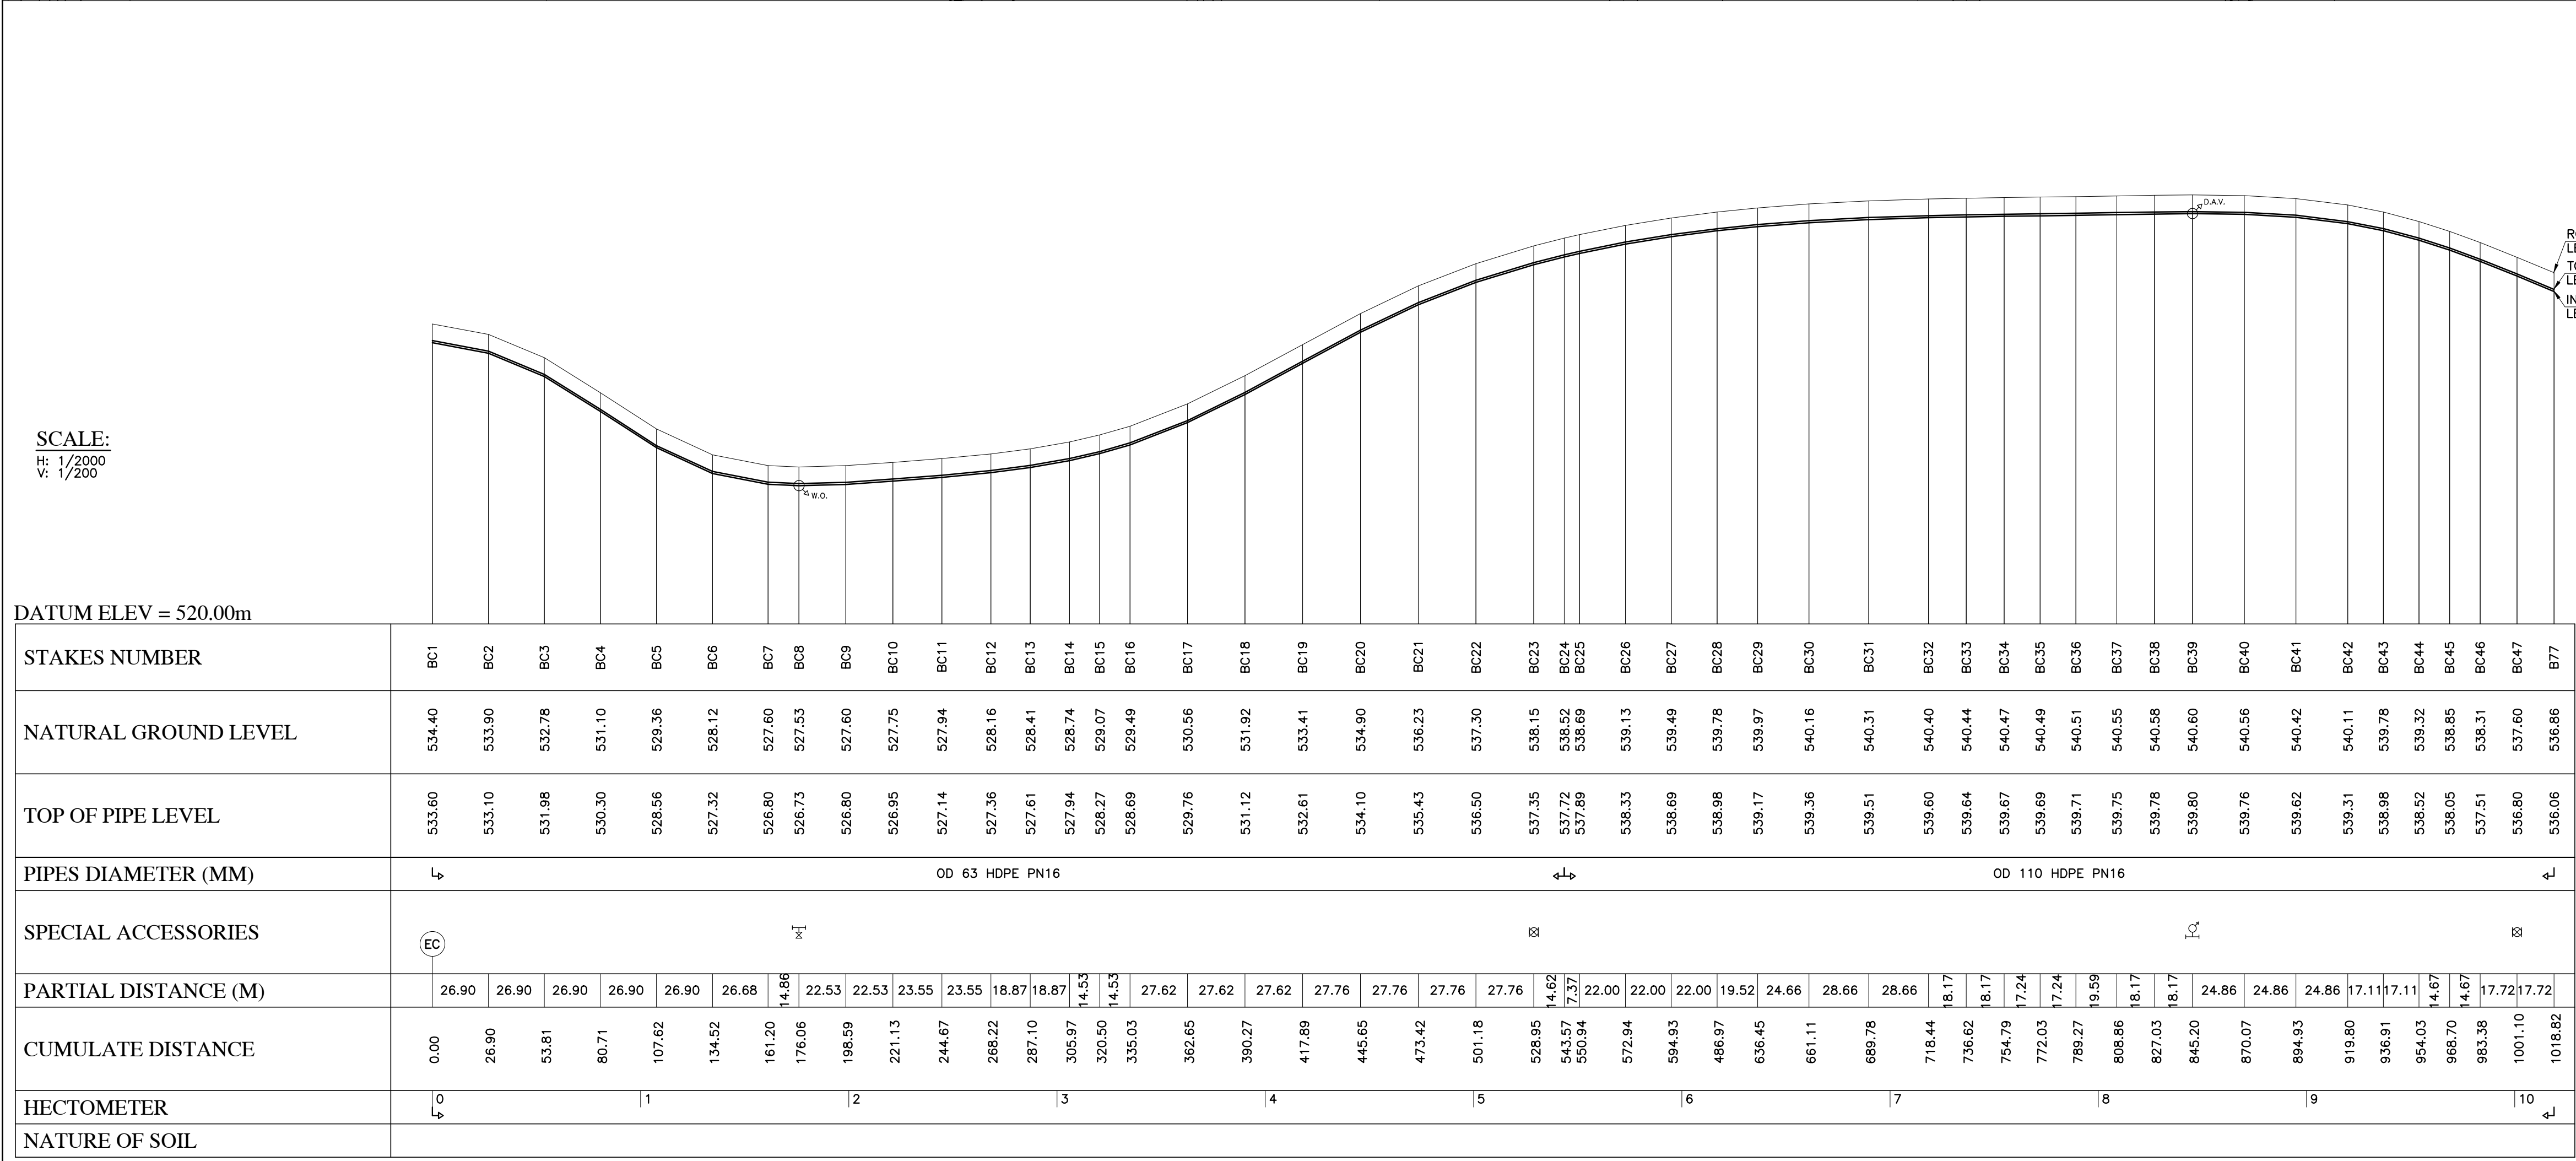
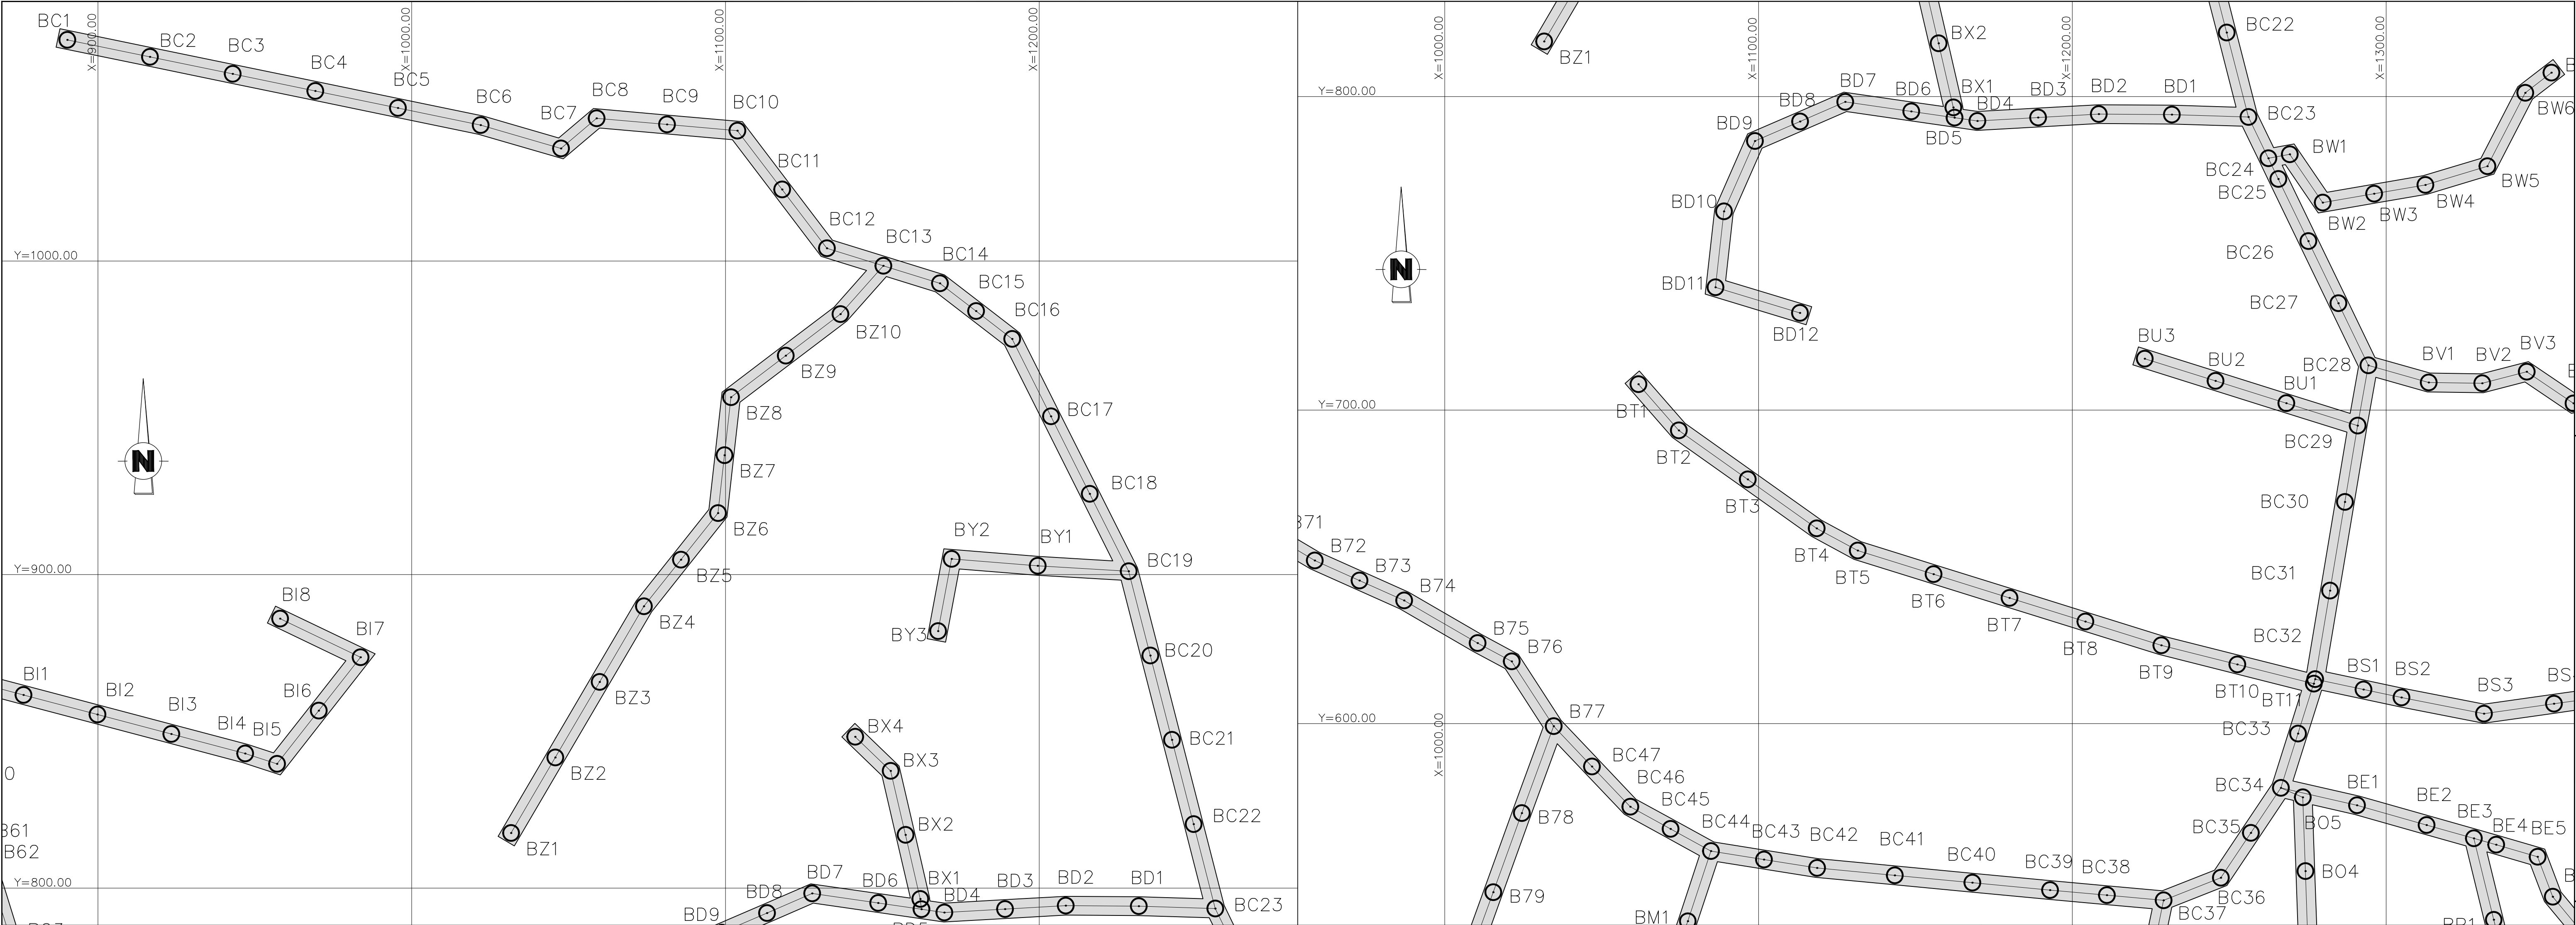
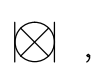


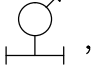

LEGEND :

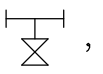

W.O.

D.A.V.

G.V.

FH

OIP

EC

WASH OUT

DOUBLE AIR VALVE

GATE VALVE

FIRE HYDRANT

OBLIGATORY INTAKE POINT

END CAP

UNITED NATIONS DEVELOPMENT PROGRAMME
LEBANON

NORTH LEBANON WATER SUPPLY
CONSTRUCTION OF WADI KHALED 2 WATER SUPPLY SYSTEM

KNAISSE WATER SUPPLY SYSTEM
LINE D2.23 (BC1-BC47)

SCALE : 1/1000 - 1/2000

DATE : SEPTEMBER 2014

DRAWING N° : WS-WK-219-A.dwg



N° : W.S.W.K.2.1.9

REV. A