



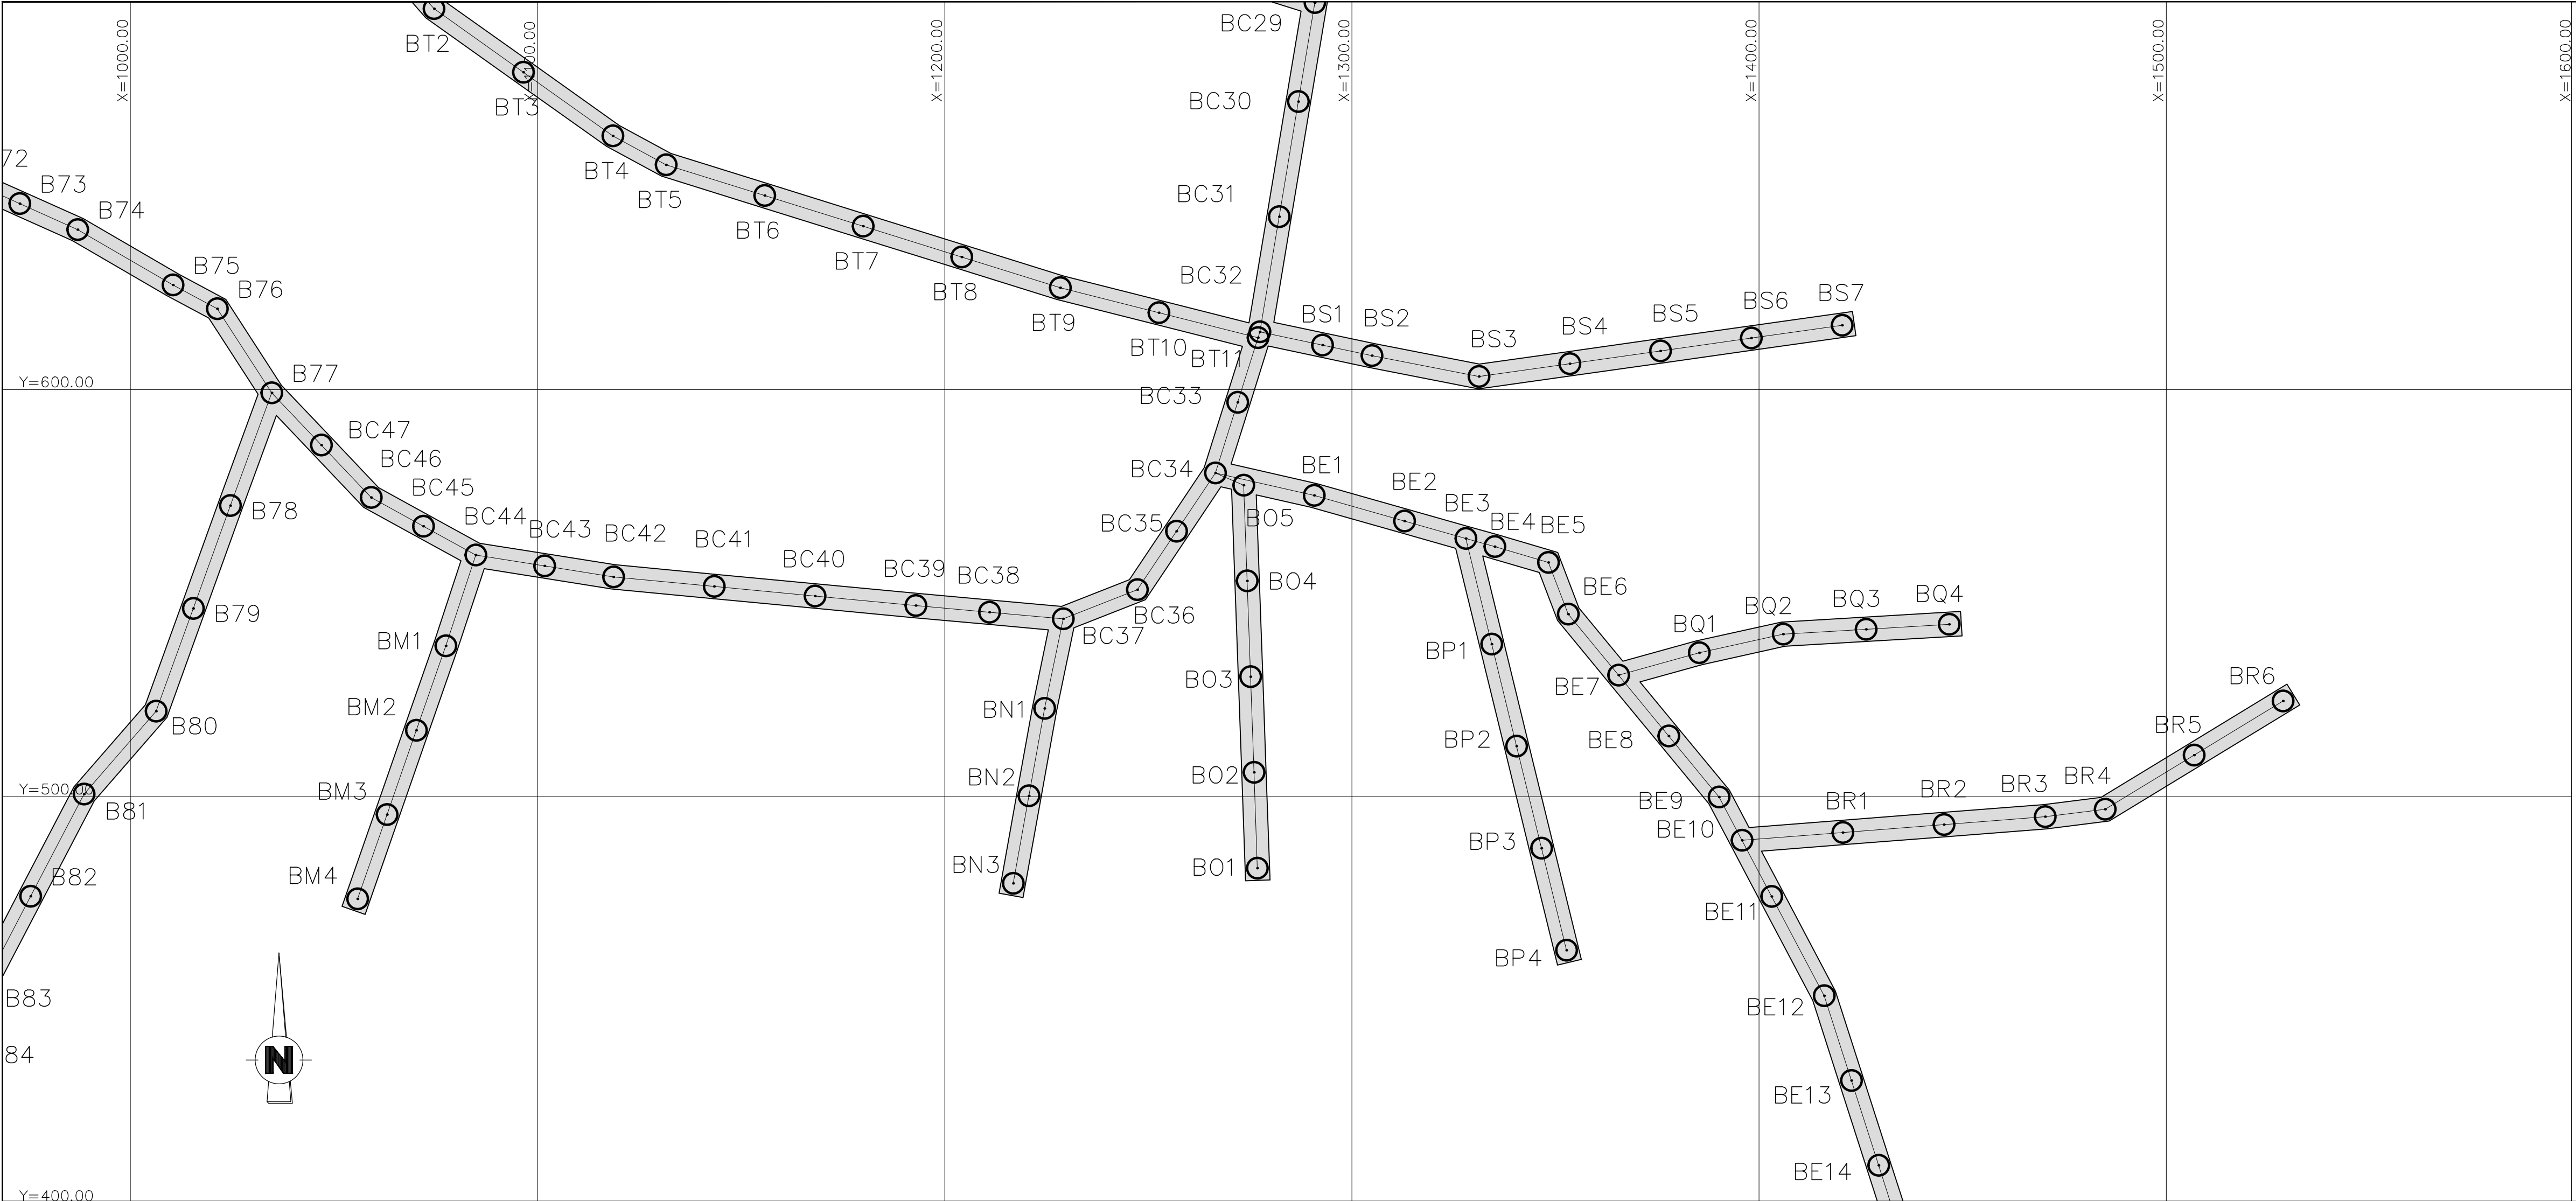


SCALE:
H: 1/2000
V: 1/200

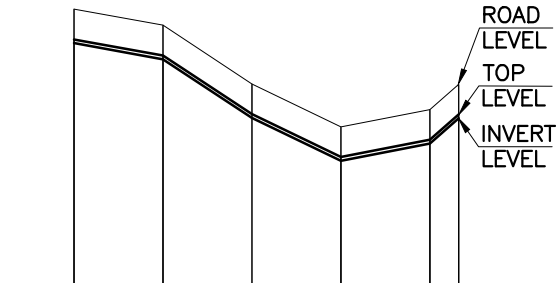


DATUM ELEV = 535.00m					
STAKES NUMBER	B01	B02	B03	B04	B05 BC34
NATURAL GROUND LEVEL	542.46	542.03	540.48	539.34	539.80 540.47
TOP OF PIPE LEVEL	541.66	541.23	539.68	538.54	539.00 539.67
PIPES DIAMETER (MM)	↳ OD 63 HDPE PN16				↳
SPECIAL ACCESSORIES	⊙				
PARTIAL DISTANCE (M)		23.53	23.53	23.53	23.53 7.59
CUMULATE DISTANCE	0.00	23.53	47.06	70.59	94.12 101.70
HECTOMETER	↳				↳
NATURE OF SOIL					

SCALE:
H: 1/2000
V: 1/200

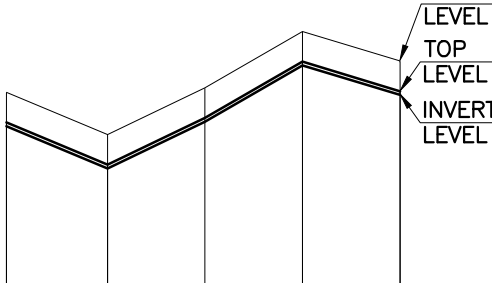

DATUM ELEV = 535.00m					
STAKES NUMBER	BE3	BP1	BP2	BP3	BP4
NATURAL GROUND LEVEL	540.26	539.14	540.38	541.87	541.09
TOP OF PIPE LEVEL	539.46	538.34	539.58	541.07	540.29
PIPES DIAMETER (MM)	↳ OD 63 HDPE PN16				↳
SPECIAL ACCESSORIES	⊙ ⊙				
PARTIAL DISTANCE (M)		26.70	25.81	25.81	
CUMULATE DISTANCE	0.00	26.71	52.52	78.33	104.15
HECTOMETER	↳				↳
NATURE OF SOIL					

SCALE:
H: 1/2000
V: 1/200

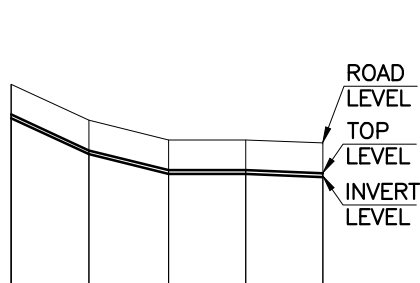

DATUM ELEV = 535.00m					
STAKES NUMBER	BE7	B01	B02	B03	B04
NATURAL GROUND LEVEL	540.47	539.52	539.00	539.00	538.92
TOP OF PIPE LEVEL	539.67	538.72	538.20	538.20	538.12
PIPES DIAMETER (MM)	↳ OD 63 HDPE PN16				↳
SPECIAL ACCESSORIES	⊙				
PARTIAL DISTANCE (M)		20.59	21.11	20.41	20.42
CUMULATE DISTANCE	0.00	20.59	41.70	62.11	82.52
HECTOMETER	↳				↳
NATURE OF SOIL					

LEGEND :

-  , W.O.
- WASH OUT
-  , D.A.V.
- DOUBLE AIR VALVE
-  , G.V.
- GATE VALVE
-  (FH)
- FIRE HYDRANT
-  (OIP)
- OBLIGATORY INTAKE POINT
-  (EC)
- END CAP

REV.	DATE	DRAWN BY	CHECKED BY	APPROVED BY	MODIFICATION	STATUTS

UNITED NATIONS DEVELOPMENT PROGRAMME
LEBANON

NORTH LEBANON WATER SUPPLY
CONSTRUCTION OF WADI KHALED 2 WATER SUPPLY SYSTEM

KNAISSE WATER SUPPLY SYSTEM
LINE D2.35 (B01–B05) & LINE D2.36 (BP1–BP4) & LINE D2.37 (BQ1–BQ4)

SCALE : 1/1000 – 1/2000	DATE : SEPTEMBER 2014	DRAWING N° : WS-WK-224-A.dwg
 LIBANCONSULT AGM Consulting Engineers		N° : W.S.W.K.2.2.4
		REV. A