



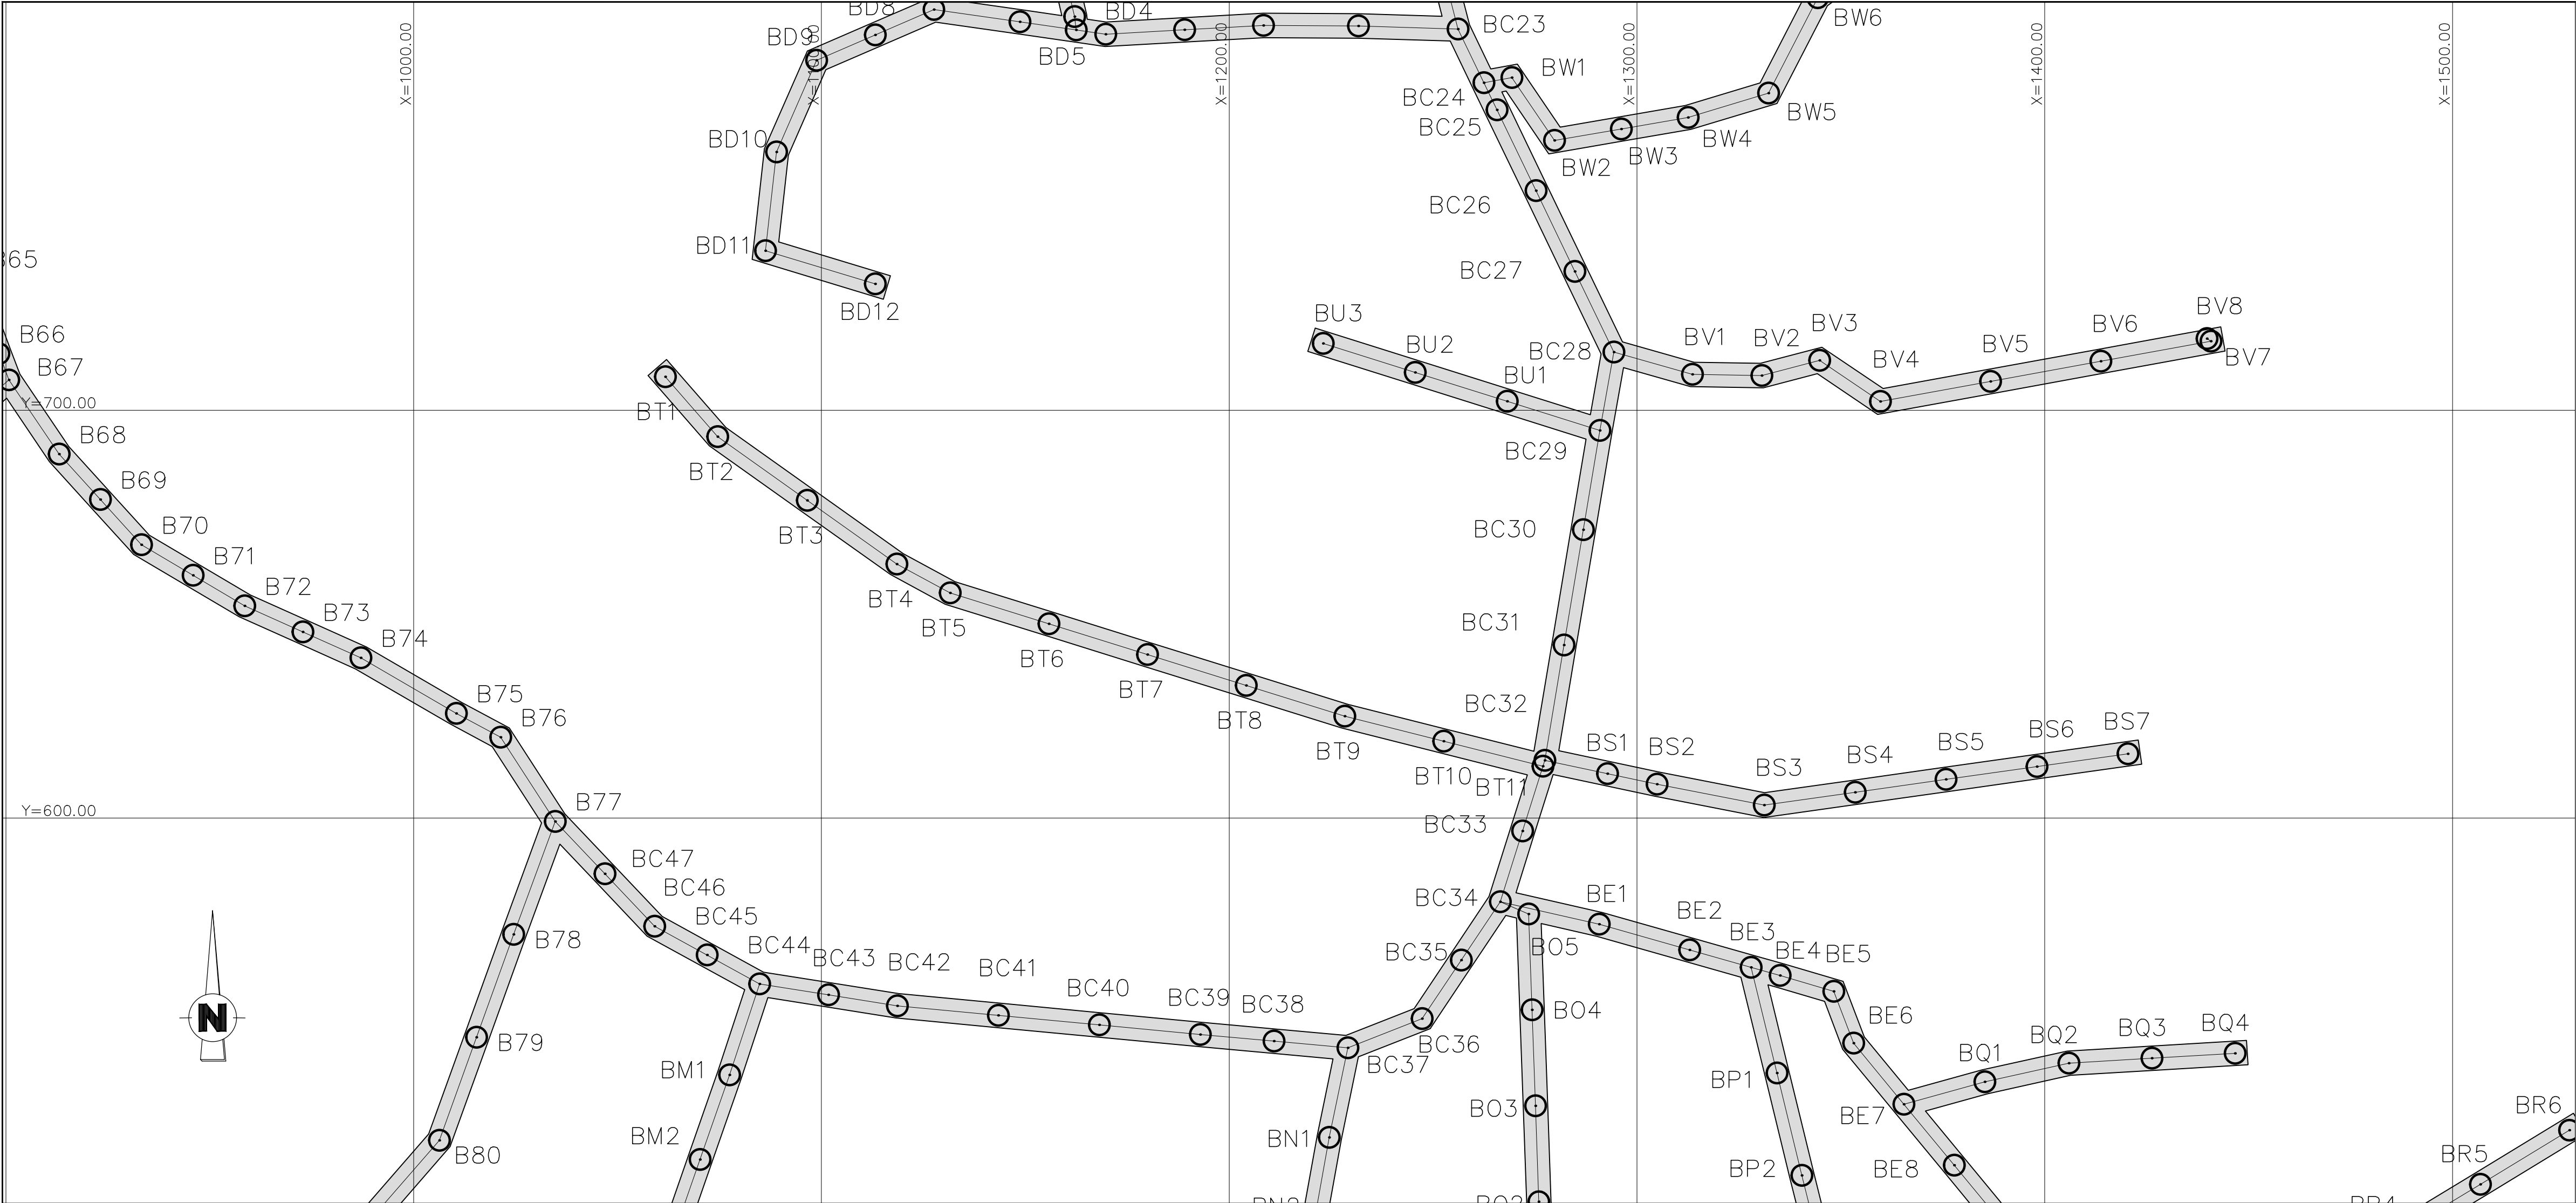


SCALE:
H: 1/2000
V: 1/200

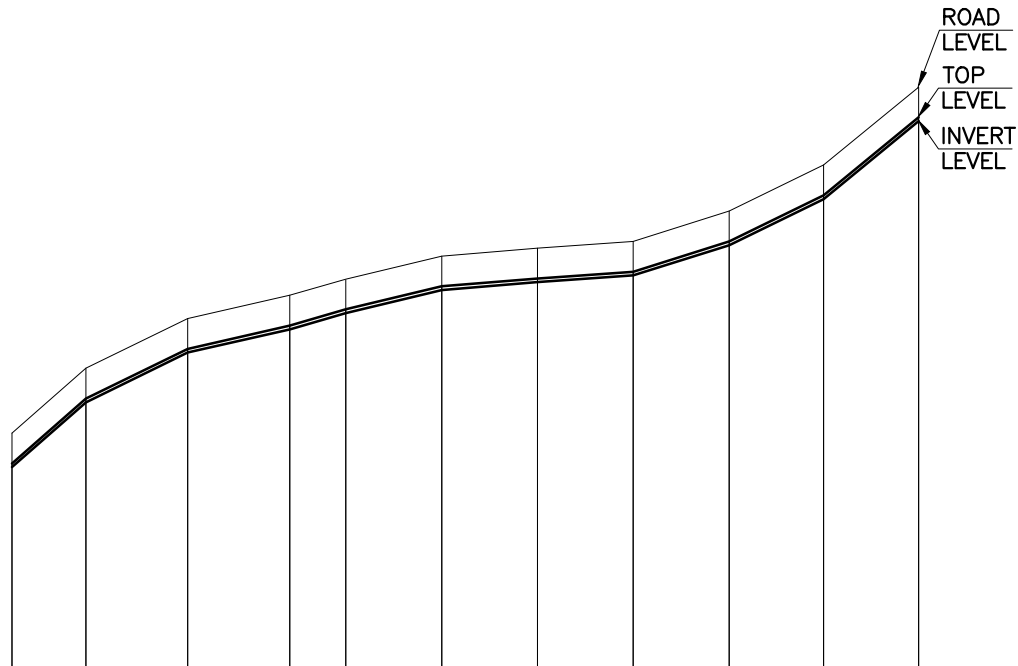

DATUM ELEV = 525.00m											
STAKES NUMBER	BT1	BT2	BT3	BT4	BT5	BT6	BT7	BT8	BT9	BT10	BT11
NATURAL GROUND LEVEL	531.25	532.96	534.28	534.89	535.32	535.93	536.14	536.32	537.12	538.34	540.40
TOP OF PIPE LEVEL	530.45	532.16	533.48	534.09	534.52	535.13	535.34	535.52	536.32	537.54	539.60
PIPES DIAMETER (MM)	OD 63 HDPE PN16										
SPECIAL ACCESSORIES	EC										
PARTIAL DISTANCE (M)	19.52	26.96	26.96	14.88	25.35	25.35	25.35	25.35	24.99	25.12	
CUMULATE DISTANCE	0.00	19.52	46.48	73.43	88.31	113.66	139.0	164.35	189.70	214.69	239.80
HECTOMETER	0 1 2										
NATURE OF SOIL											

SCALE:
H: 1/2000
V: 1/200

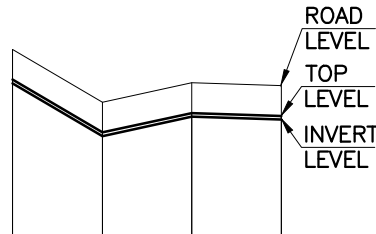

DATUM ELEV = 535.00m				
STAKES NUMBER	BC29	BU1	BU2	BU3
NATURAL GROUND LEVEL	539.97	538.57	539.09	539.01
TOP OF PIPE LEVEL	539.17	537.77	538.29	538.21
PIPES DIAMETER (MM)	OD 63 HDPE PN16			
SPECIAL ACCESSORIES	OIP EC			
PARTIAL DISTANCE (M)	23.84	23.65	23.65	
CUMULATE DISTANCE	0.00	23.84	47.49	71.15
HECTOMETER	0 1			
NATURE OF SOIL				

LEGEND :

-  , W.O.
- WASH OUT
-  , D.A.V.
- DOUBLE AIR VALVE
-  , G.V.
- GATE VALVE
- 
- FIRE HYDRANT
- 
- OBLIGATORY INTAKE POINT
- 
- END CAP

REV.	DATE	DRAWN BY	CHECKED BY	APPROVED BY	MODIFICATION		STATUTS
UNITED NATIONS DEVELOPMENT PROGRAMME LEBANON							
NORTH LEBANON WATER SUPPLY CONSTRUCTION OF WADI KHALED 2 WATER SUPPLY SYSTEM							
KNAISSE WATER SUPPLY SYSTEM LINE D2.40 (BT1–BT11) & LINE D2.41 (BU1–BU3)							
SCALE : 1/1000 – 1/2000		DATE : SEPTEMBER 2014			DRAWING N° : WS–WK–226–A.dwg		
 LIBANCONSULT AGM Consulting Engineers				N° : W.S.W.K.2.2.6		REV. A	