
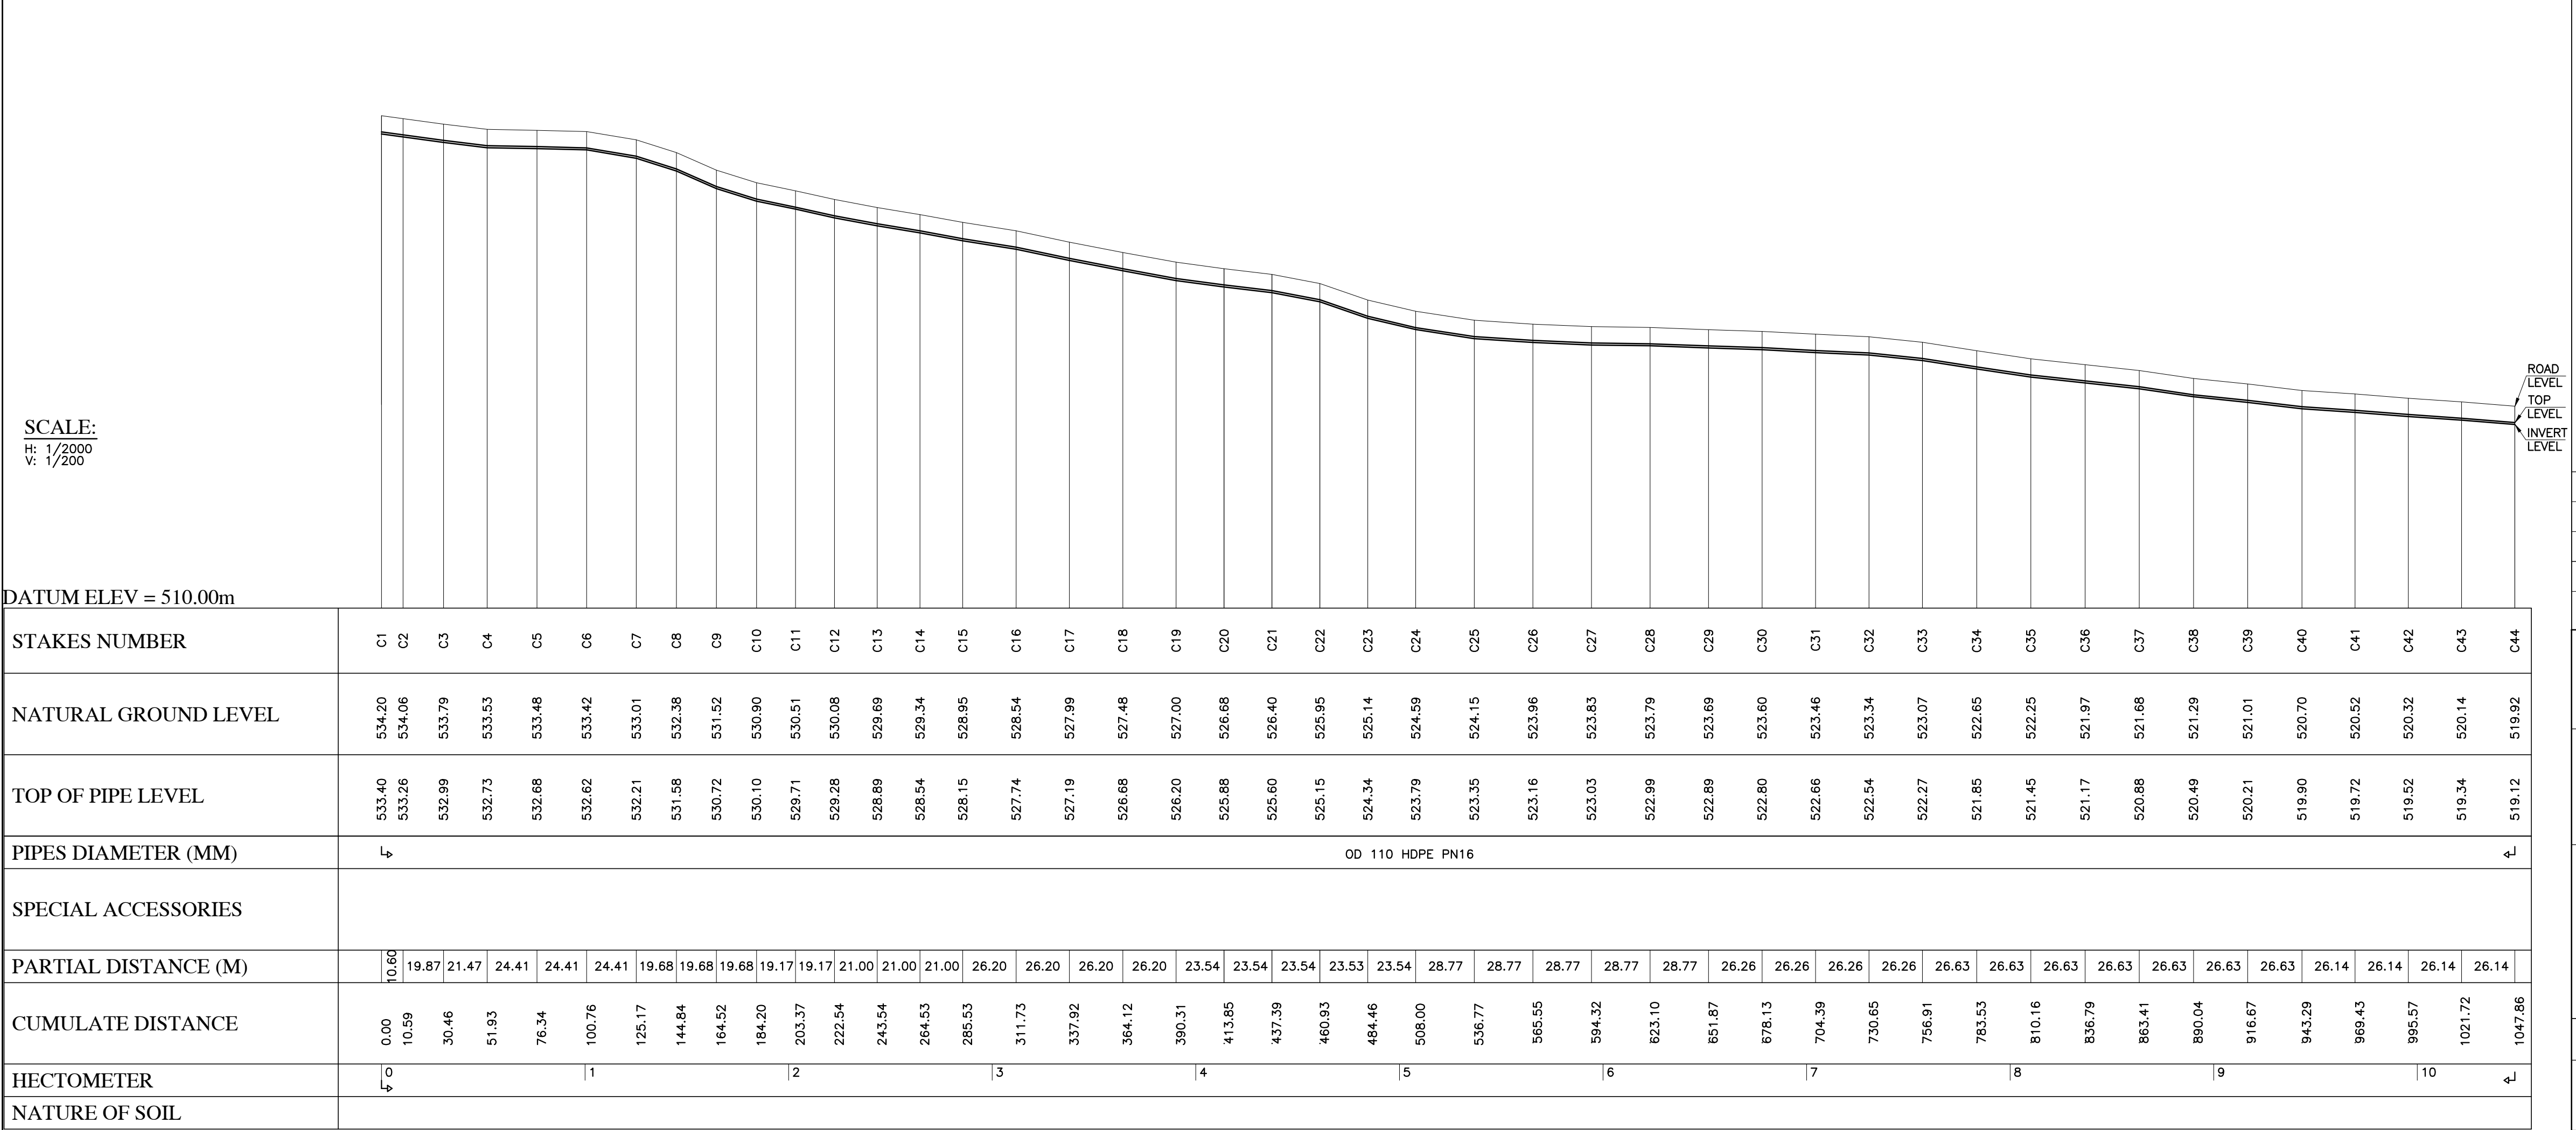


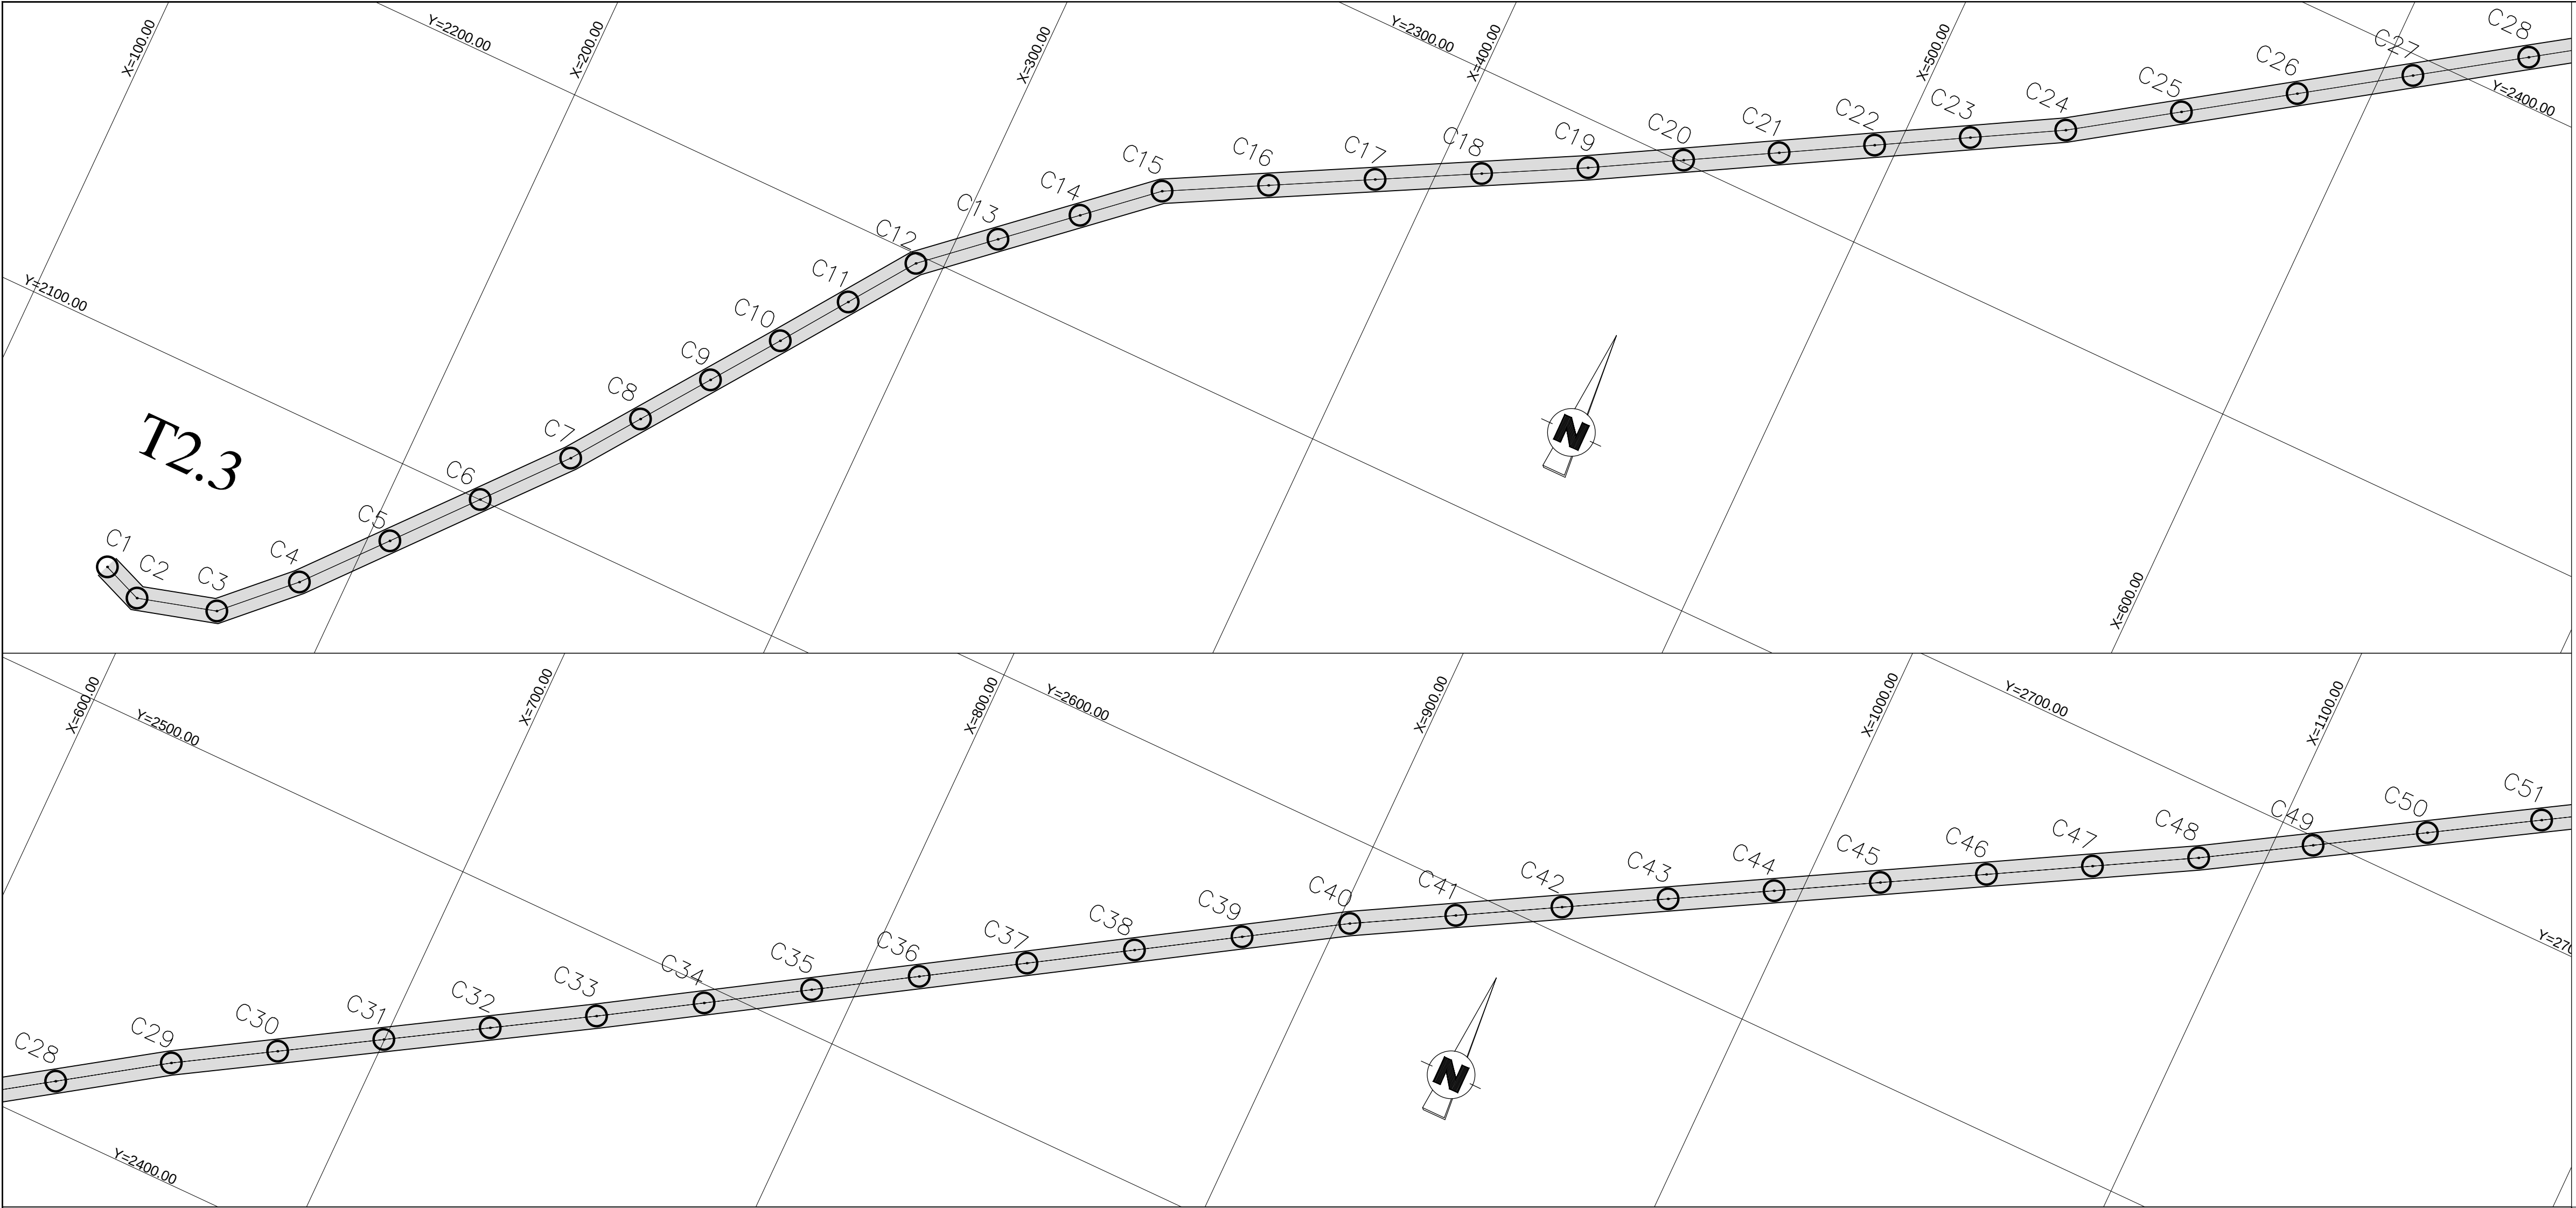

**LEGEND :**

W.O.

WASH OUT

D.A.V.

DOUBLE AIR VALVE

G.V.

GATE VALVE

FH

FIRE HYDRANT

OIP

OBLIGATORY INTAKE POINT

EC

END CAP

| REV. | DATE | DRAWN BY | CHECKED BY | APPROVED BY | MODIFICATION | STATUTS |
|------|------|----------|------------|-------------|--------------|---------|
|      |      |          |            |             |              |         |
|      |      |          |            |             |              |         |
|      |      |          |            |             |              |         |
|      |      |          |            |             |              |         |

UNITED NATIONS DEVELOPMENT PROGRAMME  
LEBANON

NORTH LEBANON WATER SUPPLY  
CONSTRUCTION OF WADI KHALED 2 WATER SUPPLY SYSTEM

QARHA WATER SUPPLY SYSTEM  
LINE D2.50 (C1–C44)

|                            |                          |                                 |
|----------------------------|--------------------------|---------------------------------|
| SCALE :<br>1/1000 – 1/2000 | DATE :<br>SEPTEMBER 2014 | DRAWING N° :<br>WS-WK-230-A.dwg |
|                            |                          | N° :<br>W.S.W.K.2.3.0           |
|                            |                          | REV.<br>A                       |