
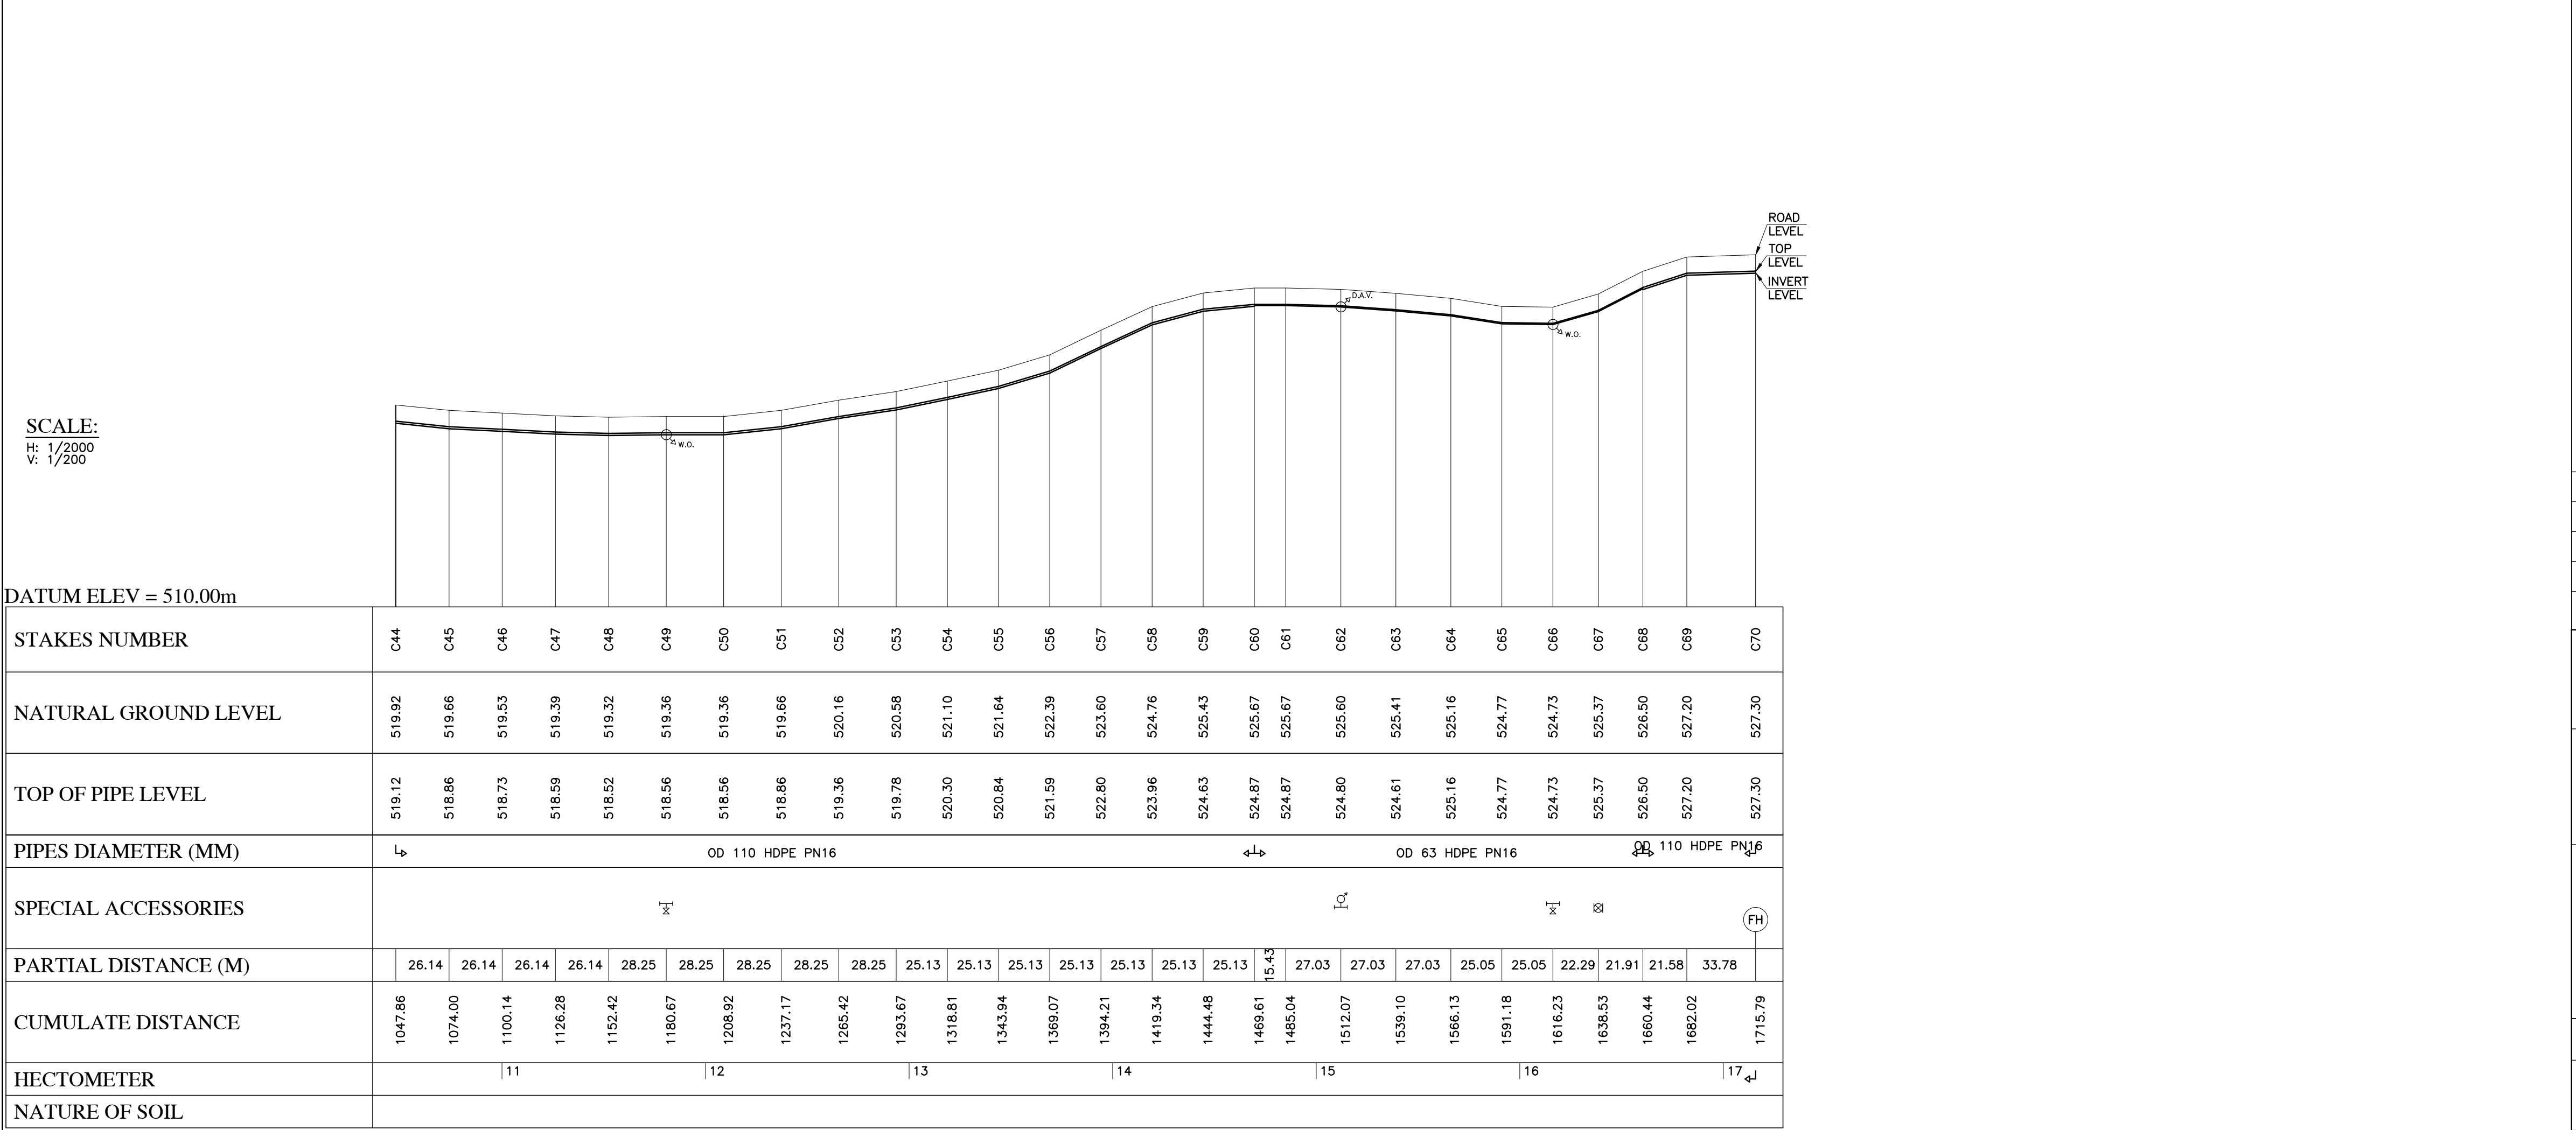


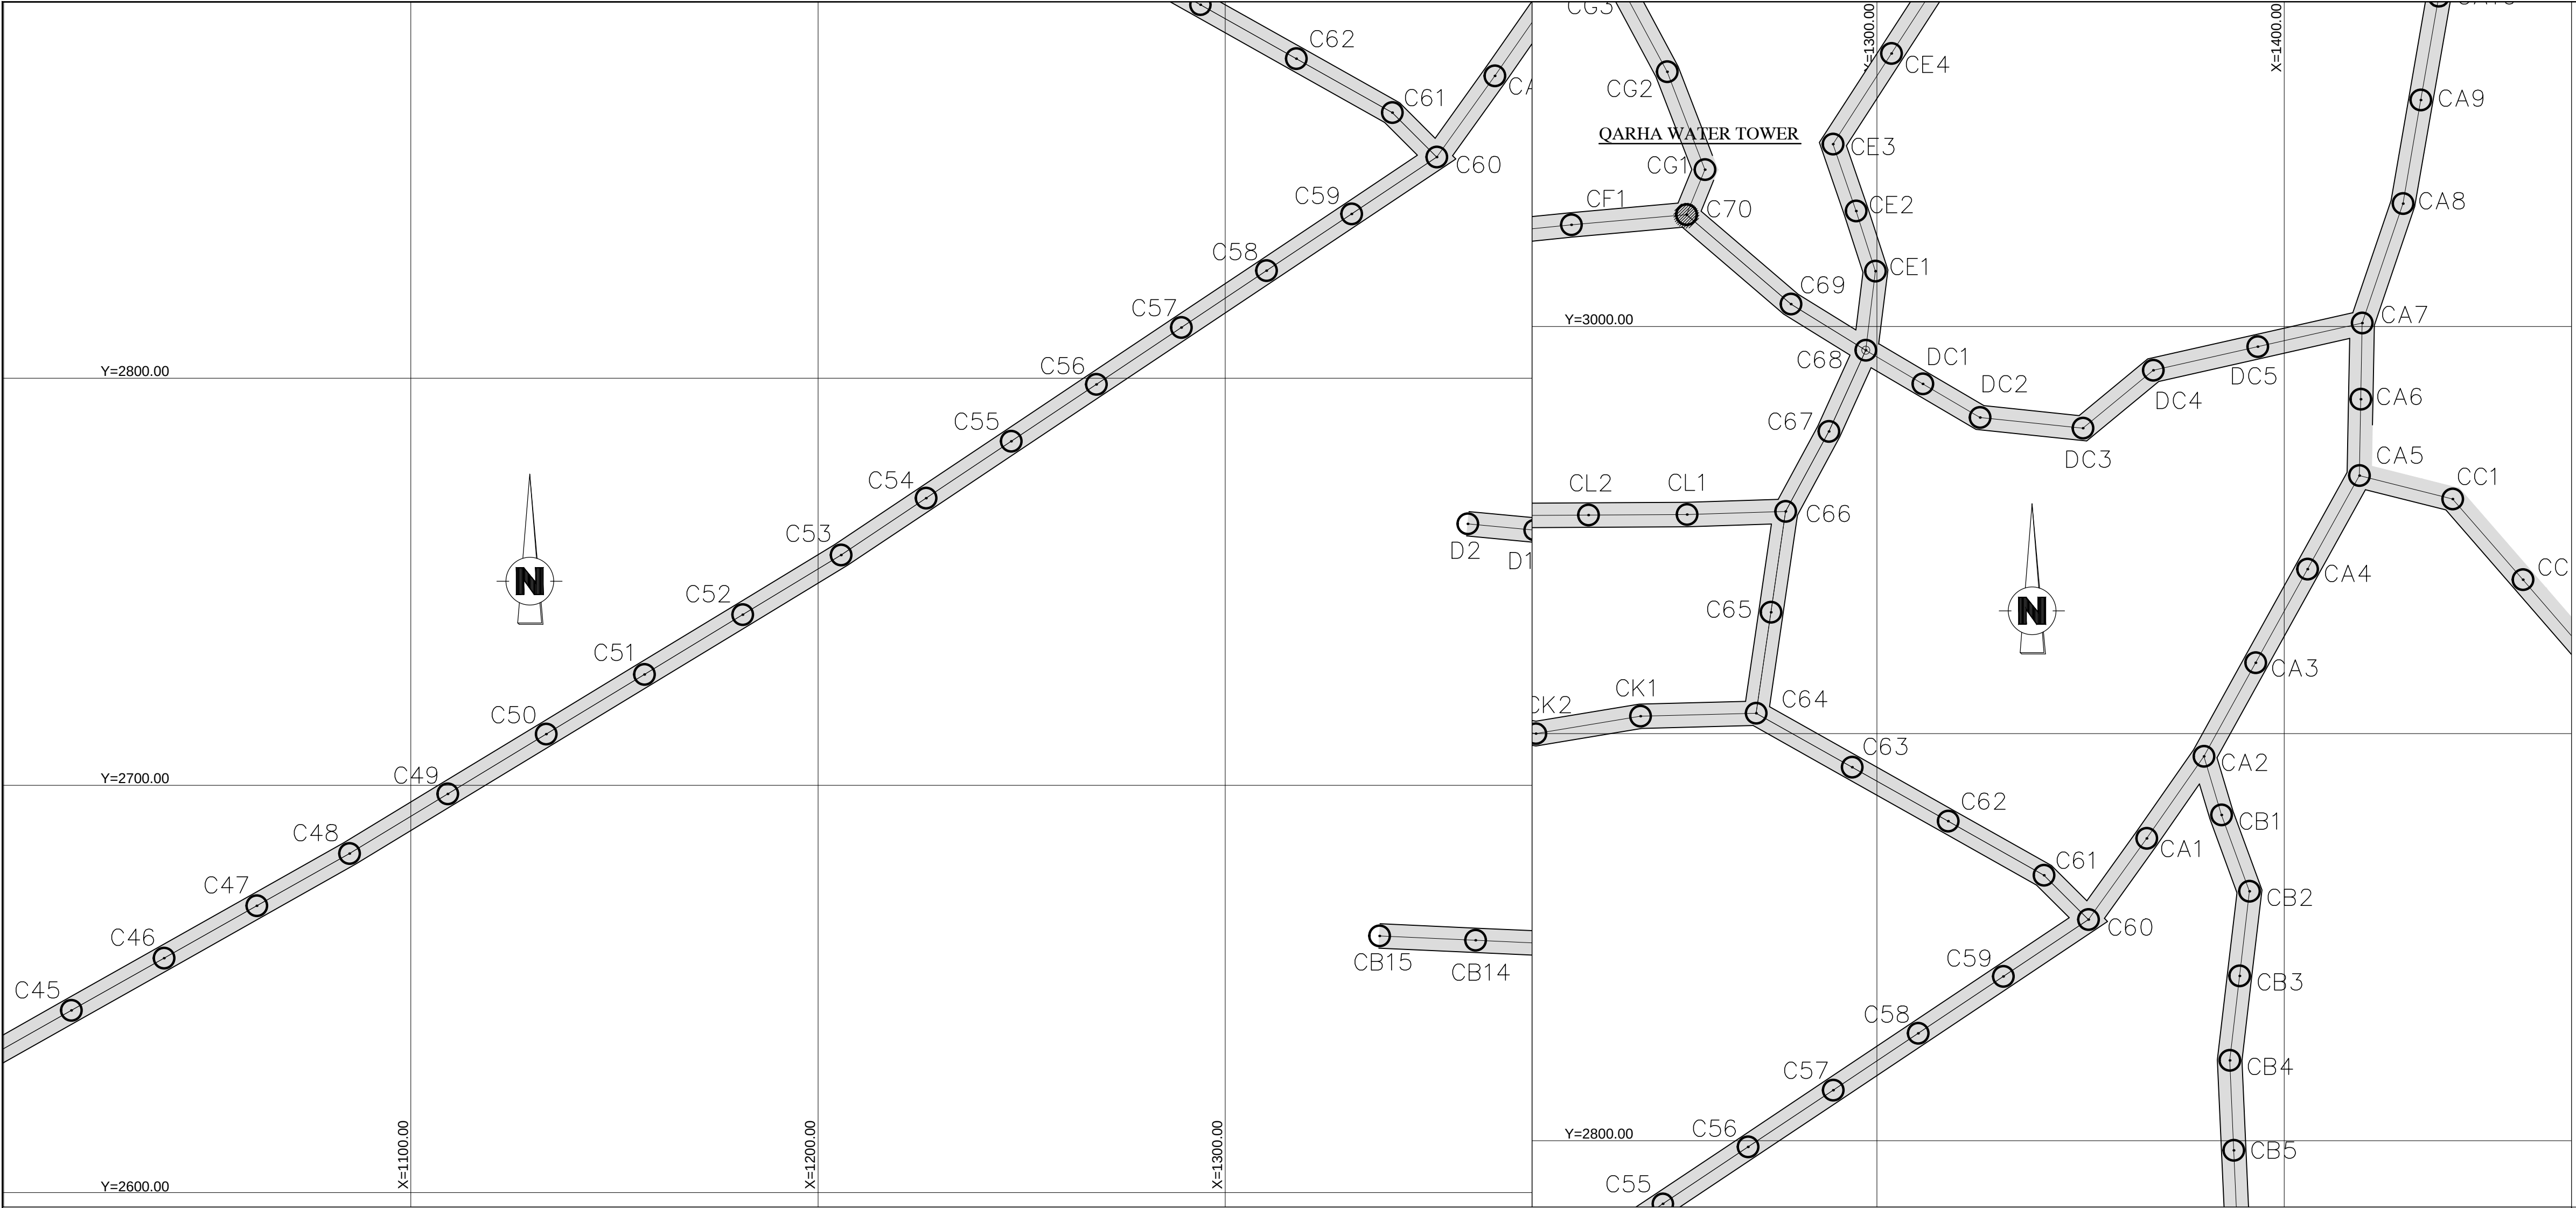

LEGEND :

W.O.

WASH OUT

D.A.V.

DOUBLE AIR VALVE

G.V.

GATE VALVE

FH

FIRE HYDRANT

OIP

OBLIGATORY INTAKE POINT

EC

END CAP

REV.	DATE	DRAWN BY	CHECKED BY	APPROVED BY	MODIFICATION		STATUTS
UNITED NATIONS DEVELOPMENT PROGRAMME LEBANON							
NORTH LEBANON WATER SUPPLY CONSTRUCTION OF WADI KHALED 2 WATER SUPPLY SYSTEM							
QARHA WATER SUPPLY SYSTEM LINE D2.50 (C44-C70)							
SCALE : 1/1000 - 1/2000		DATE : SEPTEMBER 2014		DRAWING N° : WS-WK-231-A.dwg			
				N° : W.S.W.K.2.3.1		REV. A	