
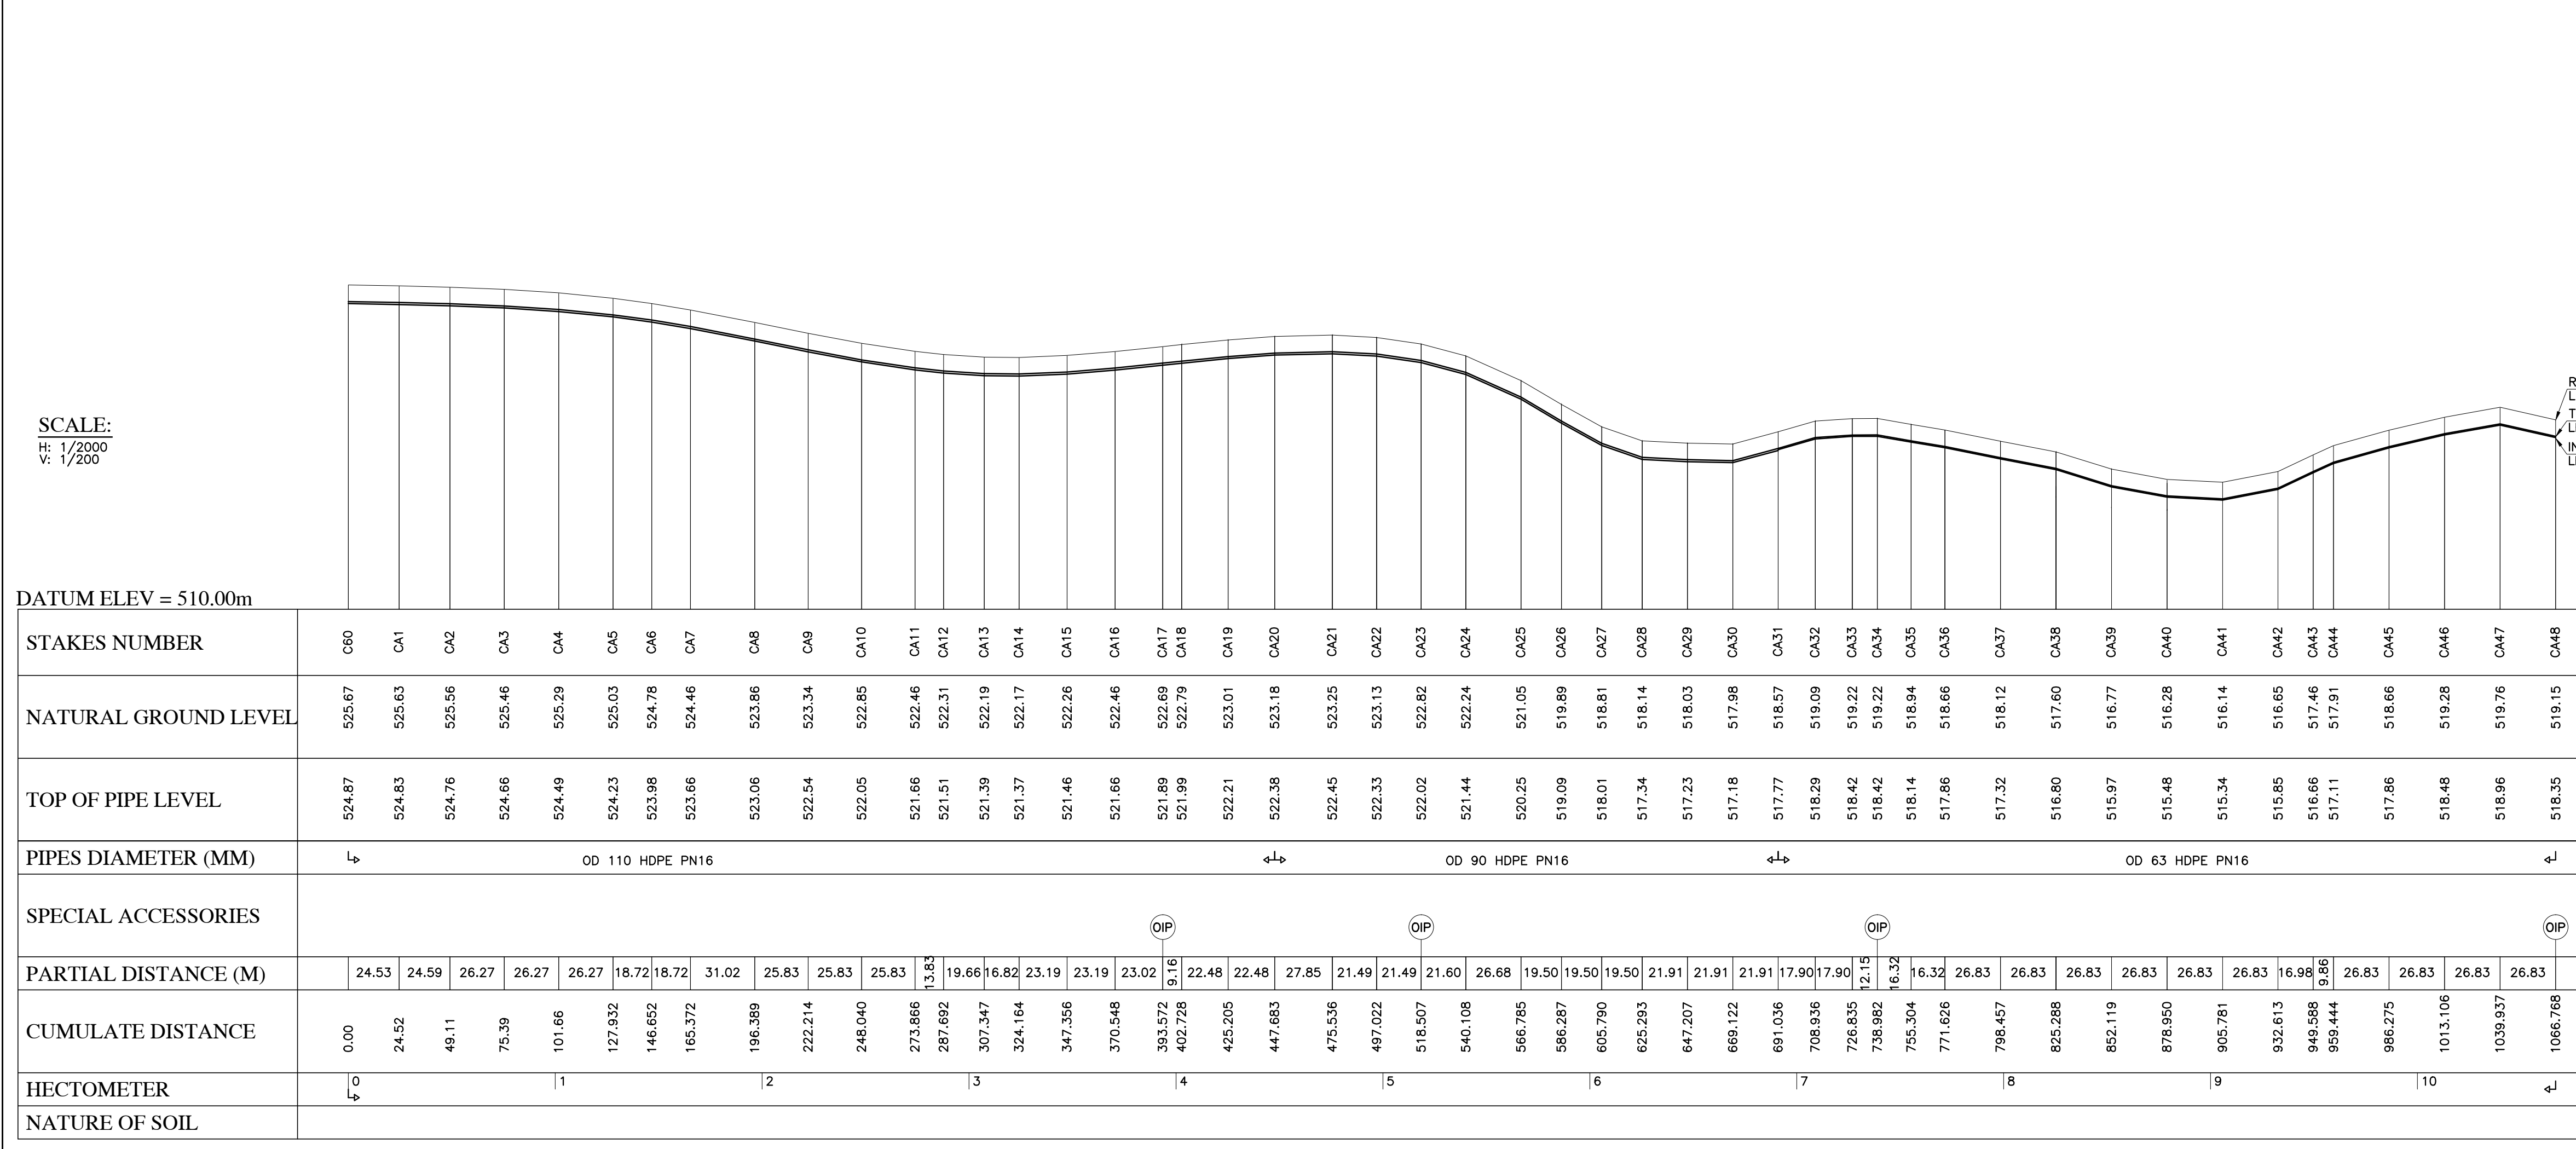


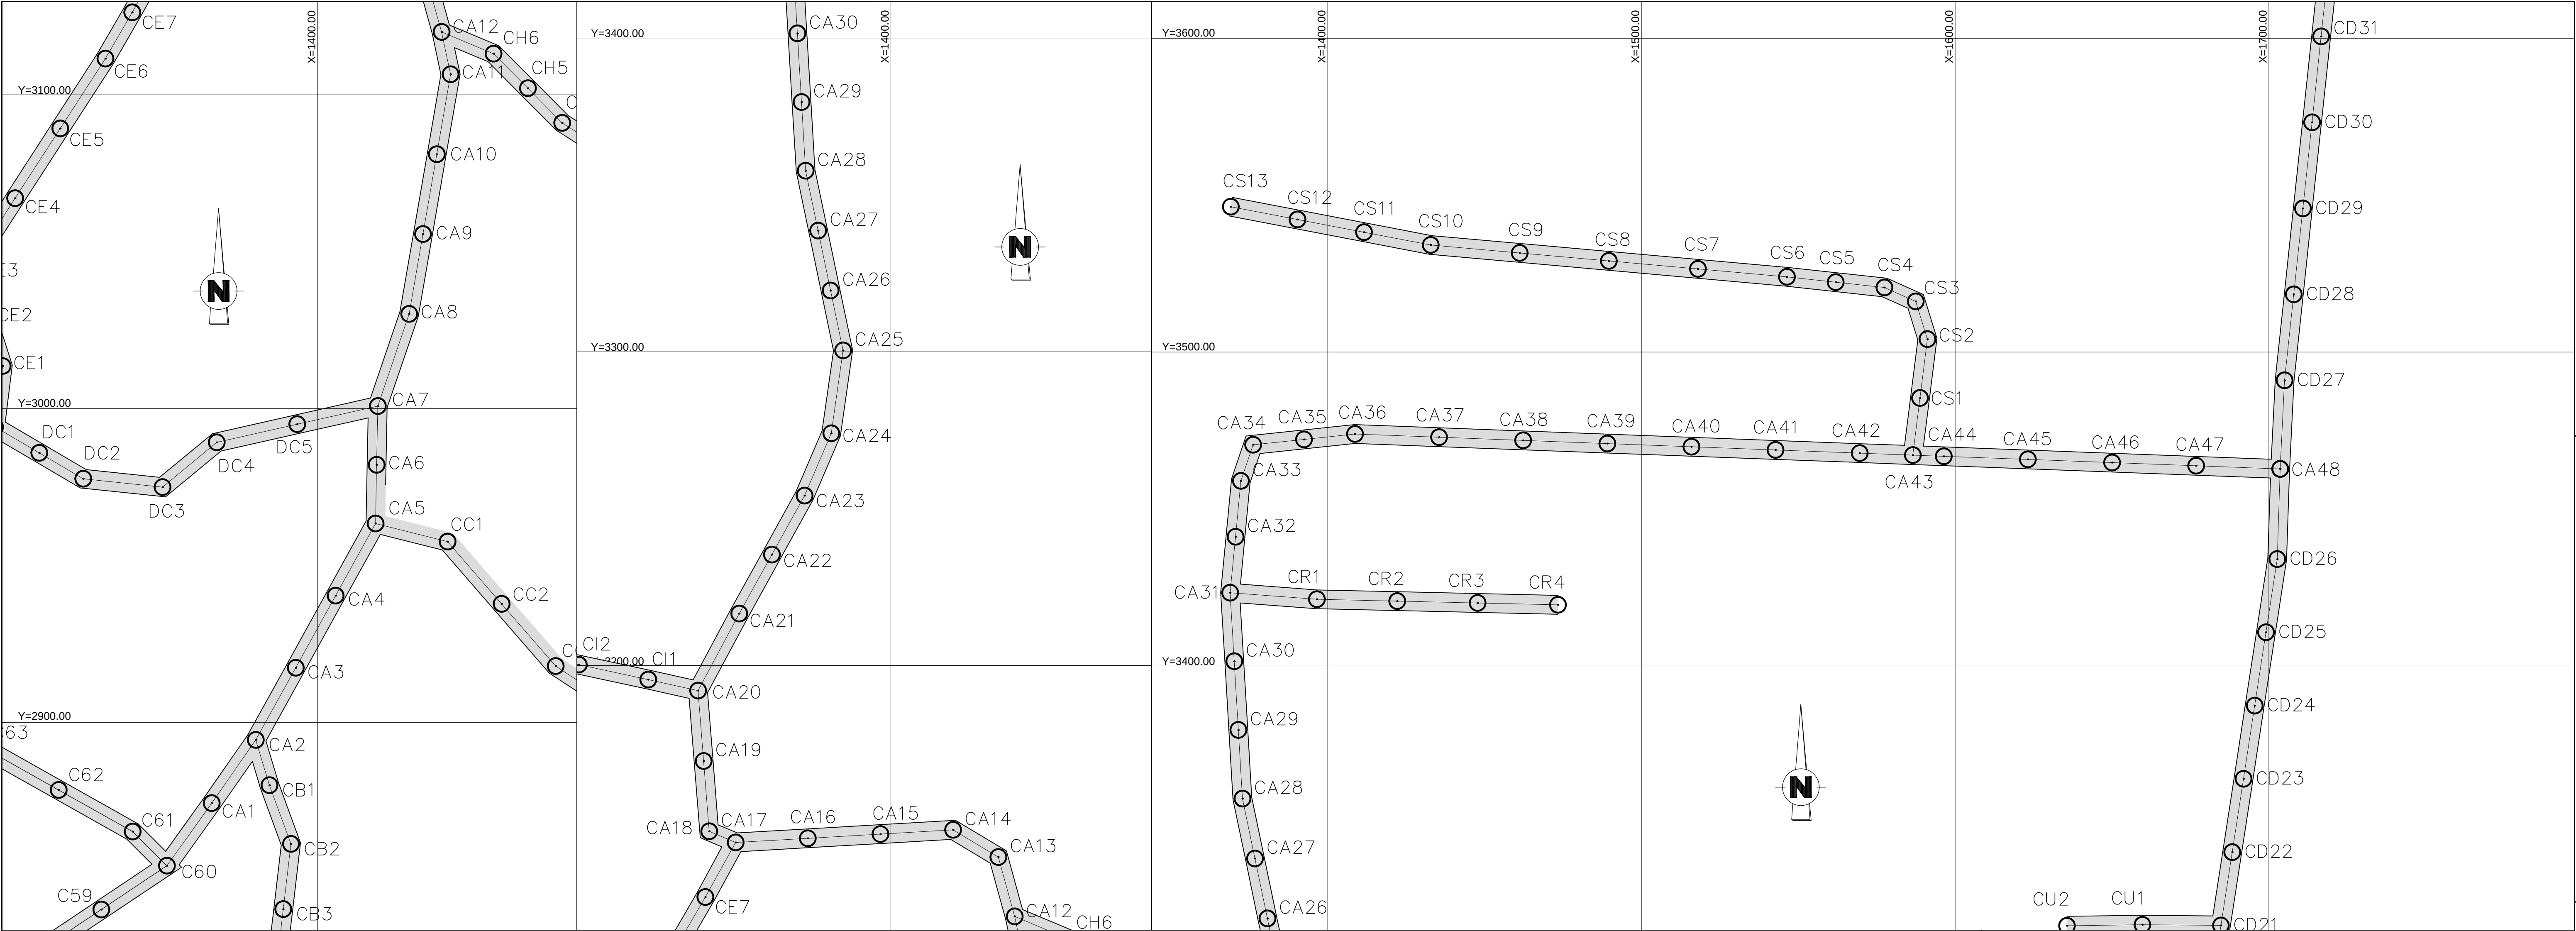

LEGEND :

W.O.

WASH OUT

D.A.V.

DOUBLE AIR VALVE

G.V.

GATE VALVE

FH

FIRE HYDRANT

OIP

OBLIGATORY INTAKE POINT

EC

END CAP

REV.	DATE	DRAWN BY	CHECKED BY	APPROVED BY	MODIFICATION	STATUS

UNITED NATIONS DEVELOPMENT PROGRAMME
LEBANON

NORTH LEBANON WATER SUPPLY
CONSTRUCTION OF WADI KHALED 2 WATER SUPPLY SYSTEM

QARHA WATER SUPPLY SYSTEM
LINE D2.51 (CA1-CA48)

SCALE : 1/1000 - 1/2000

DATE : SEPTEMBER 2014

DRAWING N° : WS-WK-232-A.dwg

LIBANCONSULT AGM
Consulting Engineers

N° : W.S.W.K.2.3.2

REV. A