



HOUSE CONNECTION TYPES – SCHEMATIC LAYOUT

N.T.S.

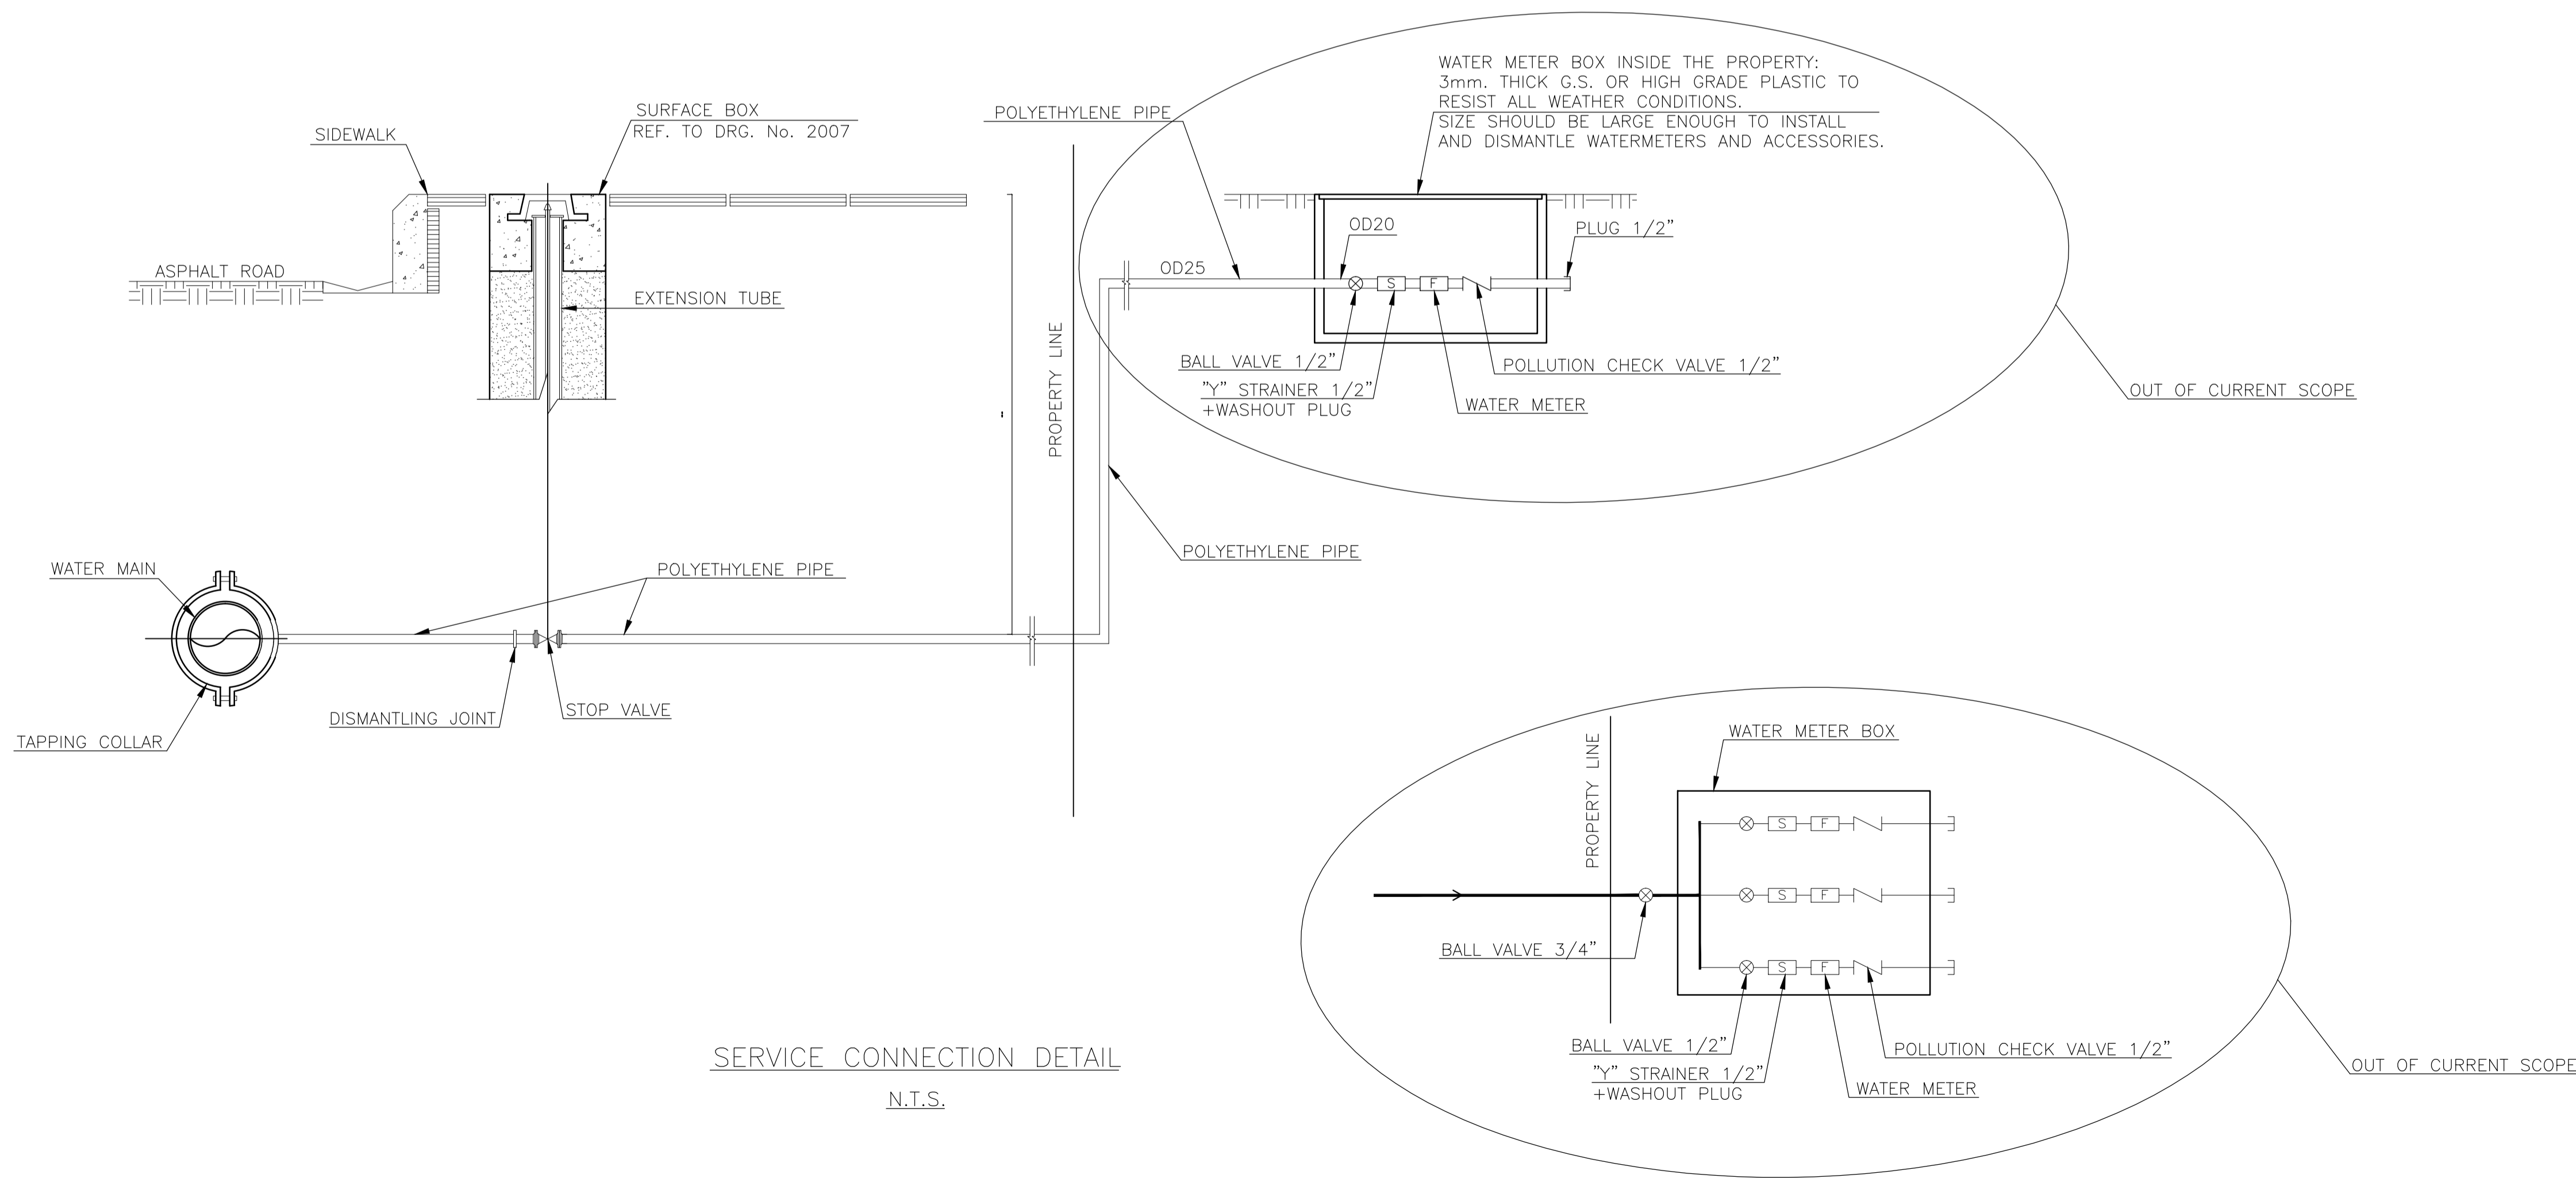

SERVICE CONNECTION DETAIL

N.T.S.

REV.	DATE	DRAWN BY	CHECKED BY	APPROVED BY	MODIFICATION		STATUTS
UNITED NATIONS DEVELOPMENT PROGRAMME LEBANON							
NORTH LEBANON WATER SUPPLY CONSTRUCTION OF WADI KHALED 2 WATER SUPPLY SYSTEM							
HOUSE CONNECTIONS TYPICAL DETAILS							
SCALE : —		DATE : SEPTEMBER 2014			DRAWING N° : WS-WK-264-A.dwg		
					N° : W S W K 2 6 4		REV. A