



All building layouts, positions and dimensions are approximate for tendering purposes only.

REV.	DATE	DESCRIPTION	B
------	------	-------------	---

	</
--	--	----

--	--	--	--

SHEET TITLE


UNDP OFFICE COMPOUND

SITE ELECTRICAL PLAN

SCALE: 1:200 (A1) DATE: APRIL 2013

OWG NO: UNDP/OFC/SEP/1 REV:-

1000

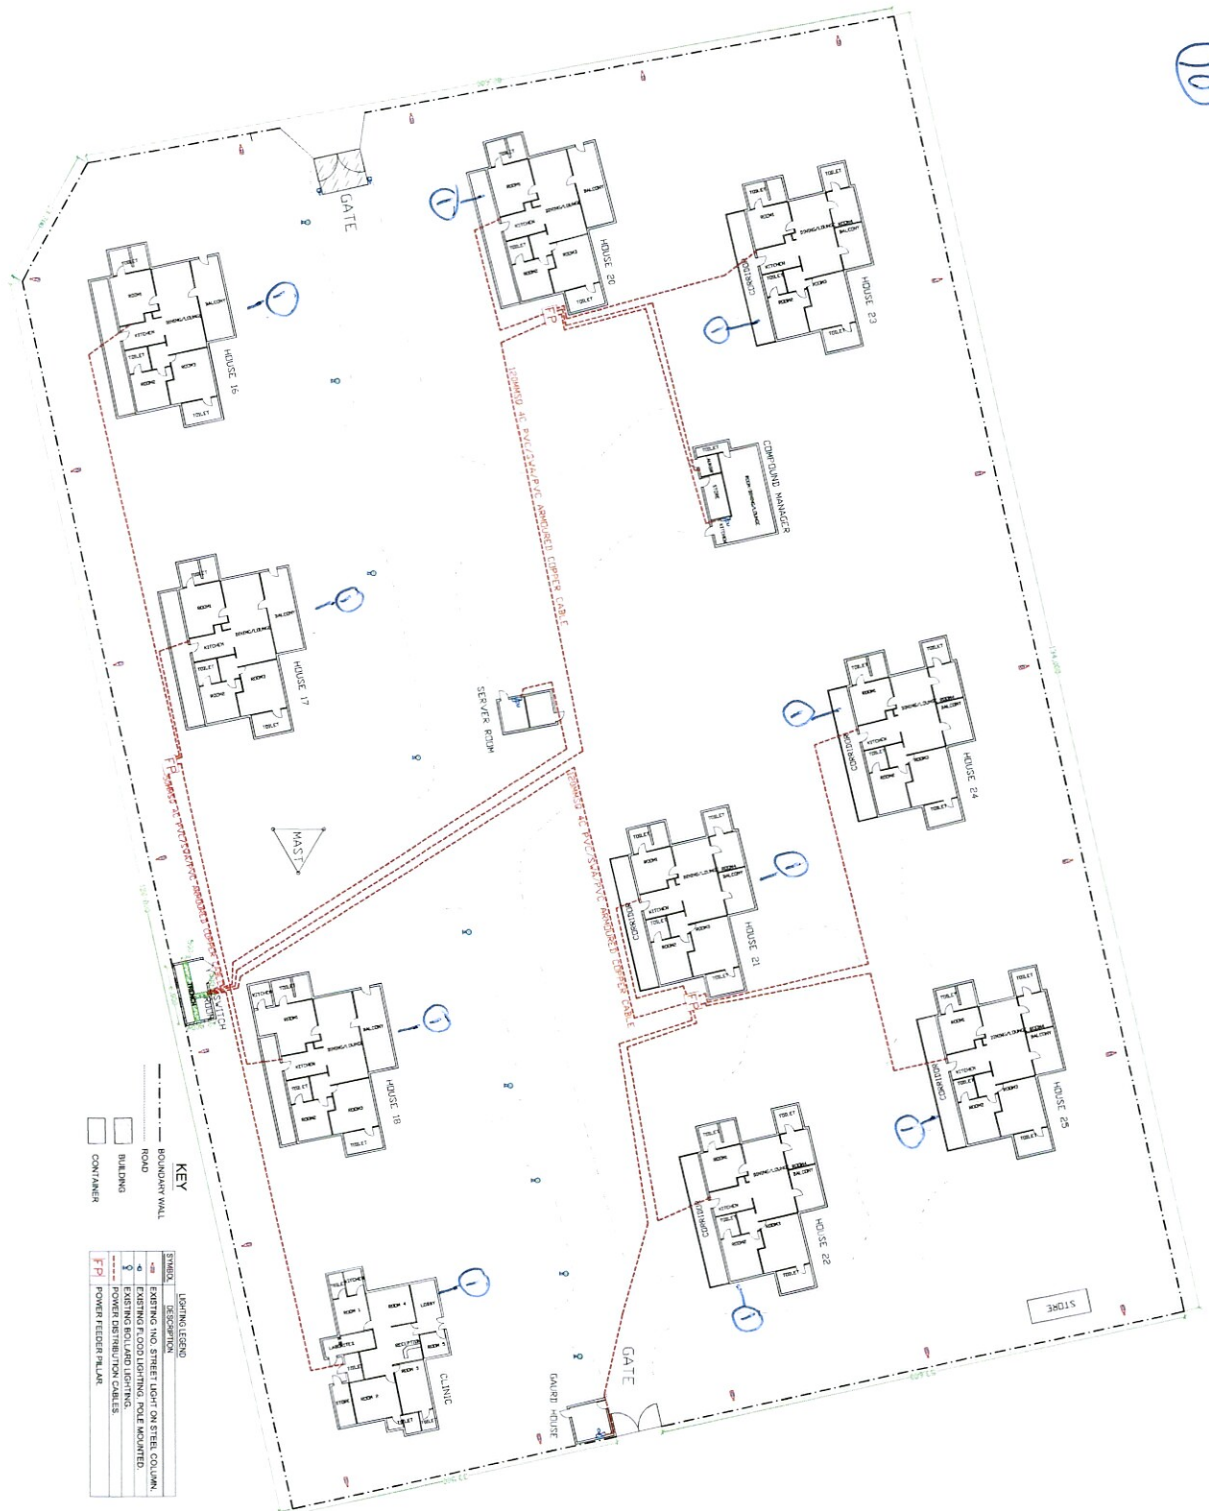

KEY

BOUNDARY WALL
ROAD
BUILDING
CONTAINER

SYMBOL	DESCRIPTION
(Light symbol)	EXISTING NO STREET LIGHT ON STREET COLUMN
(Light symbol)	EXISTING FLOOD LIGHTING POLE MOUNTED
(Light symbol)	POWER DISTRIBUTION CABLES

GENERAL NOTES

All building layouts, positions and dimensions are approximate for tendering purposes only.

REVISIONS		
REV.	DATE	DESCRIPTION

REV.	DATE	DESCRIPTION	BY