



Guard Booth Plan

Scale 1/100

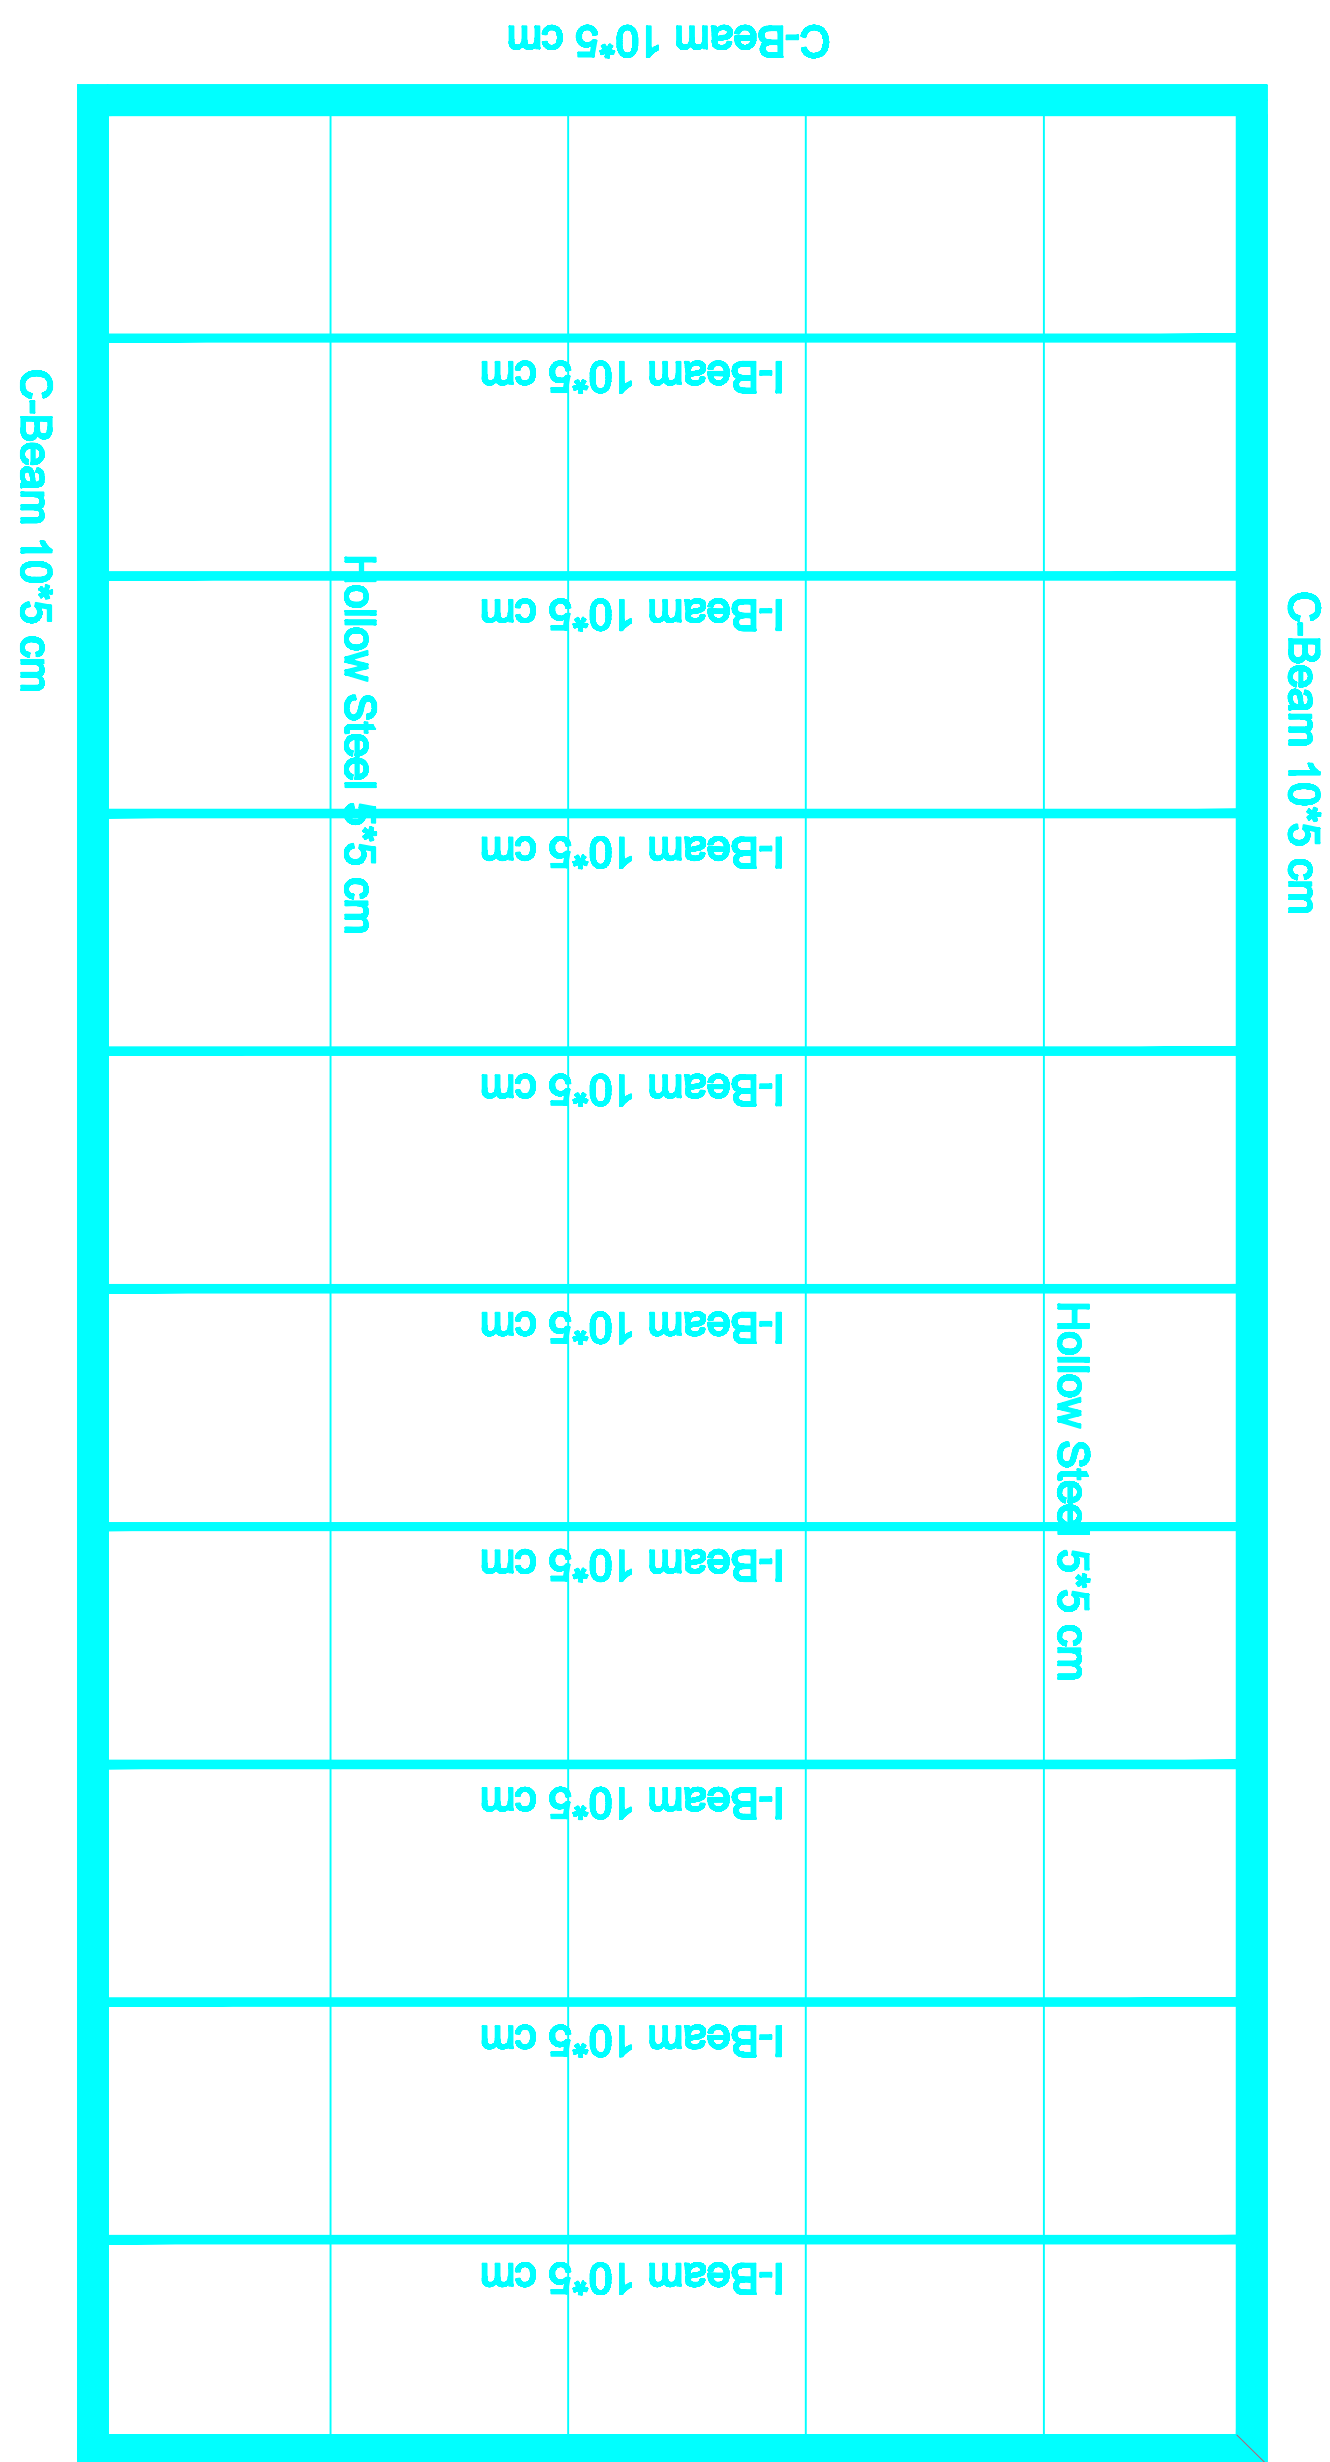


Floor Steel Structure

Scale 1/100

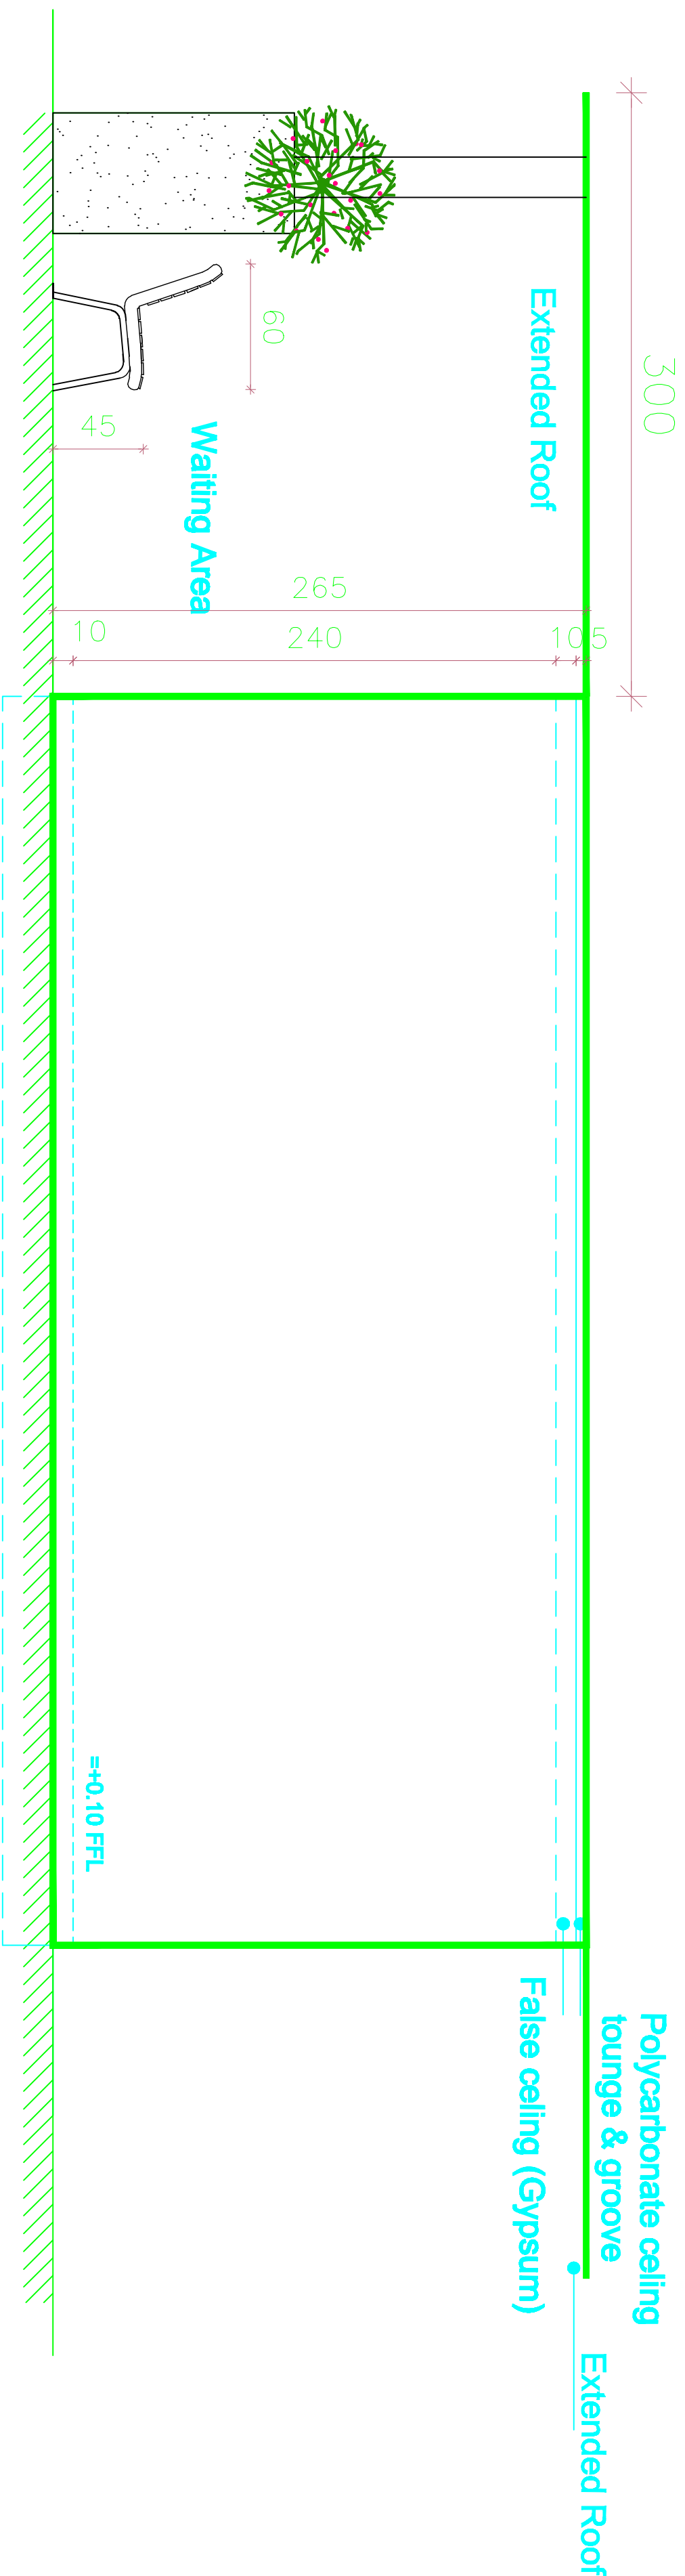


Northern Elevation

Scale 1/100

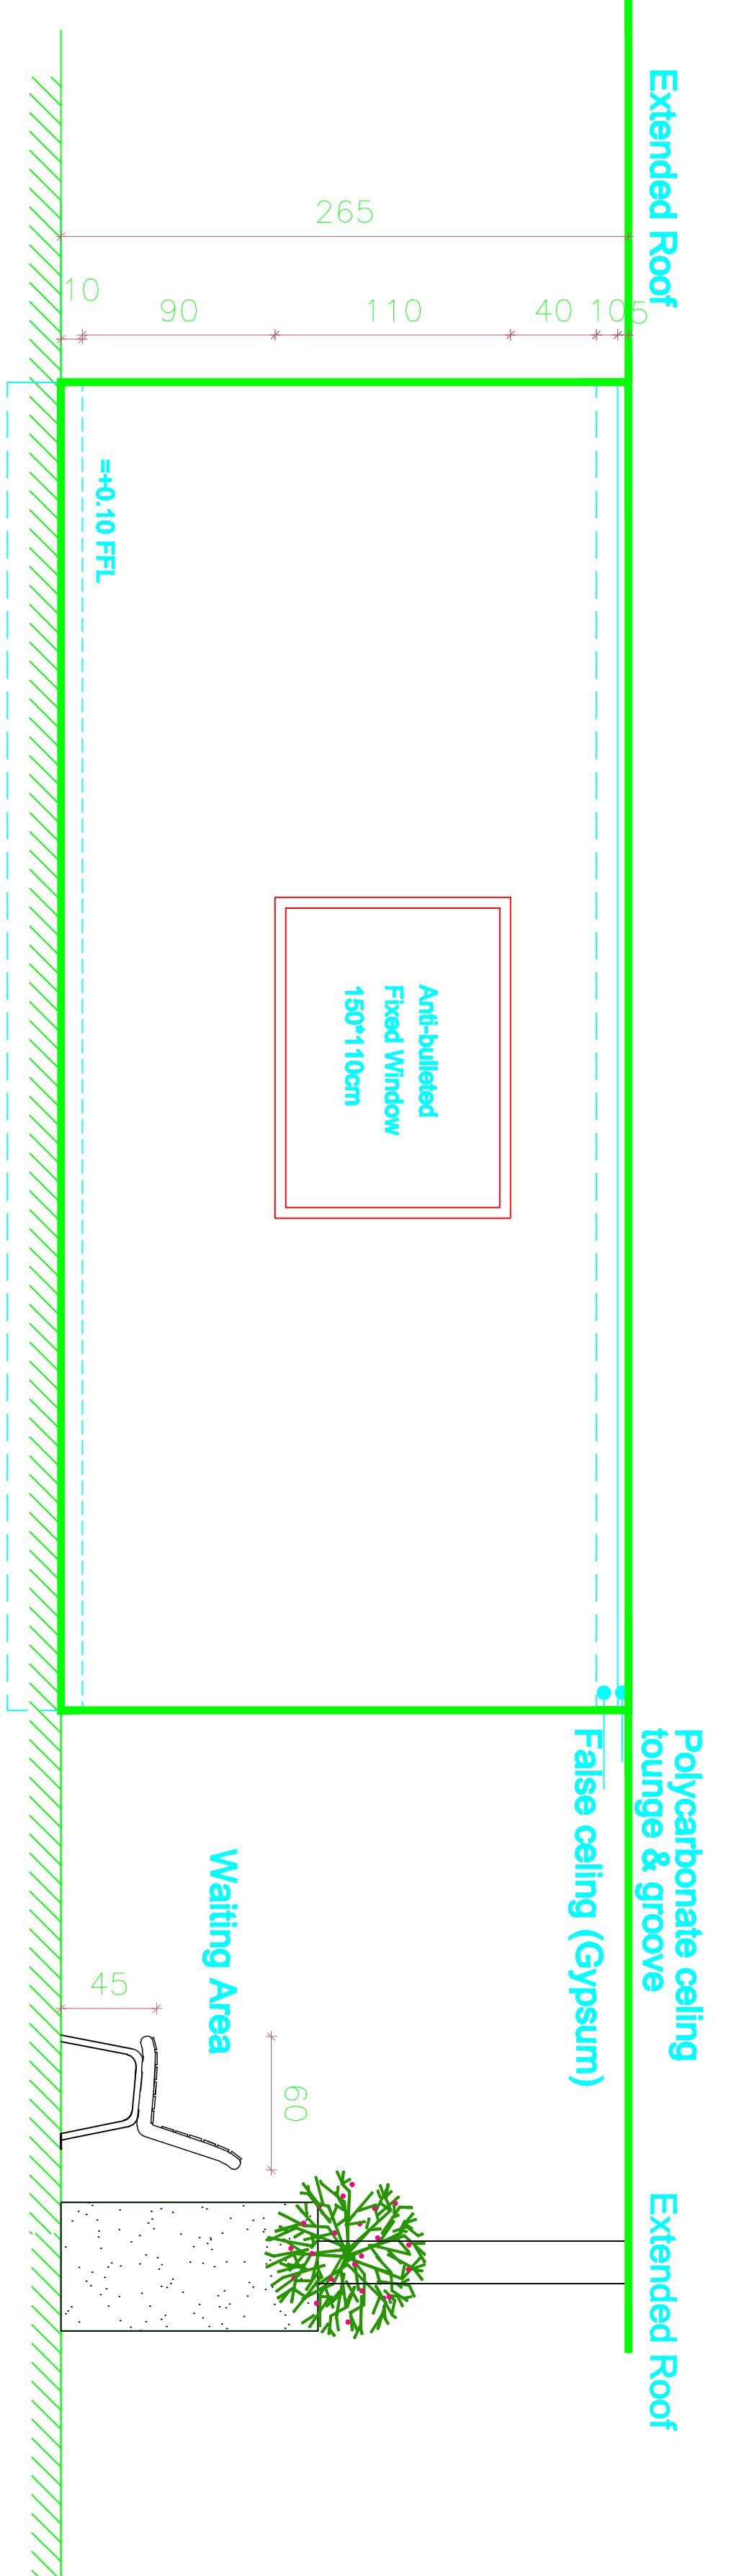


Southern Elevation

Scale 1/100

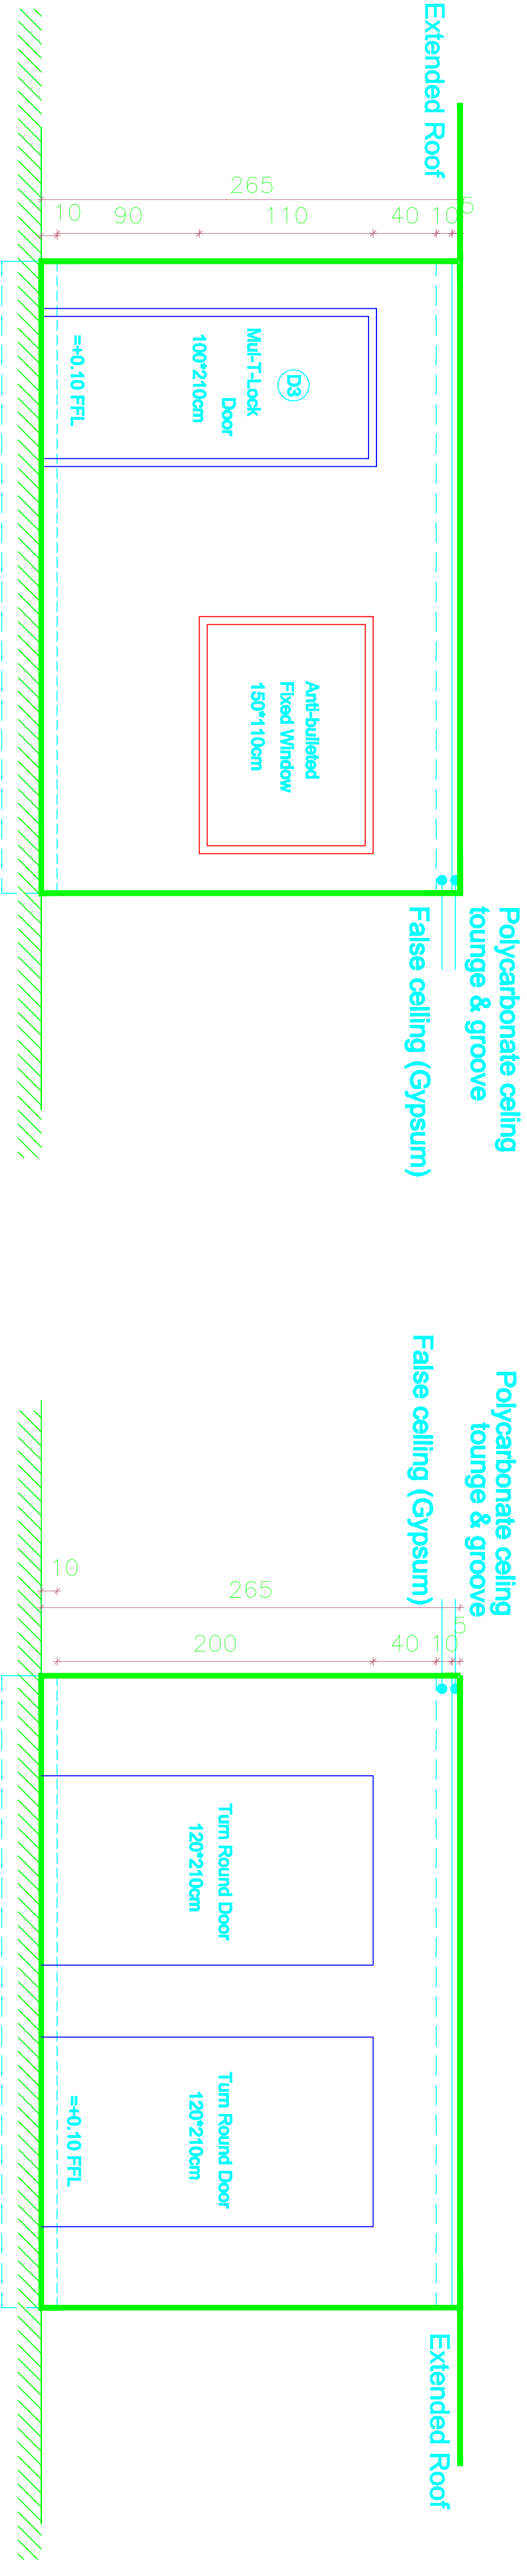

Eastern Elevation

Scale 1/100

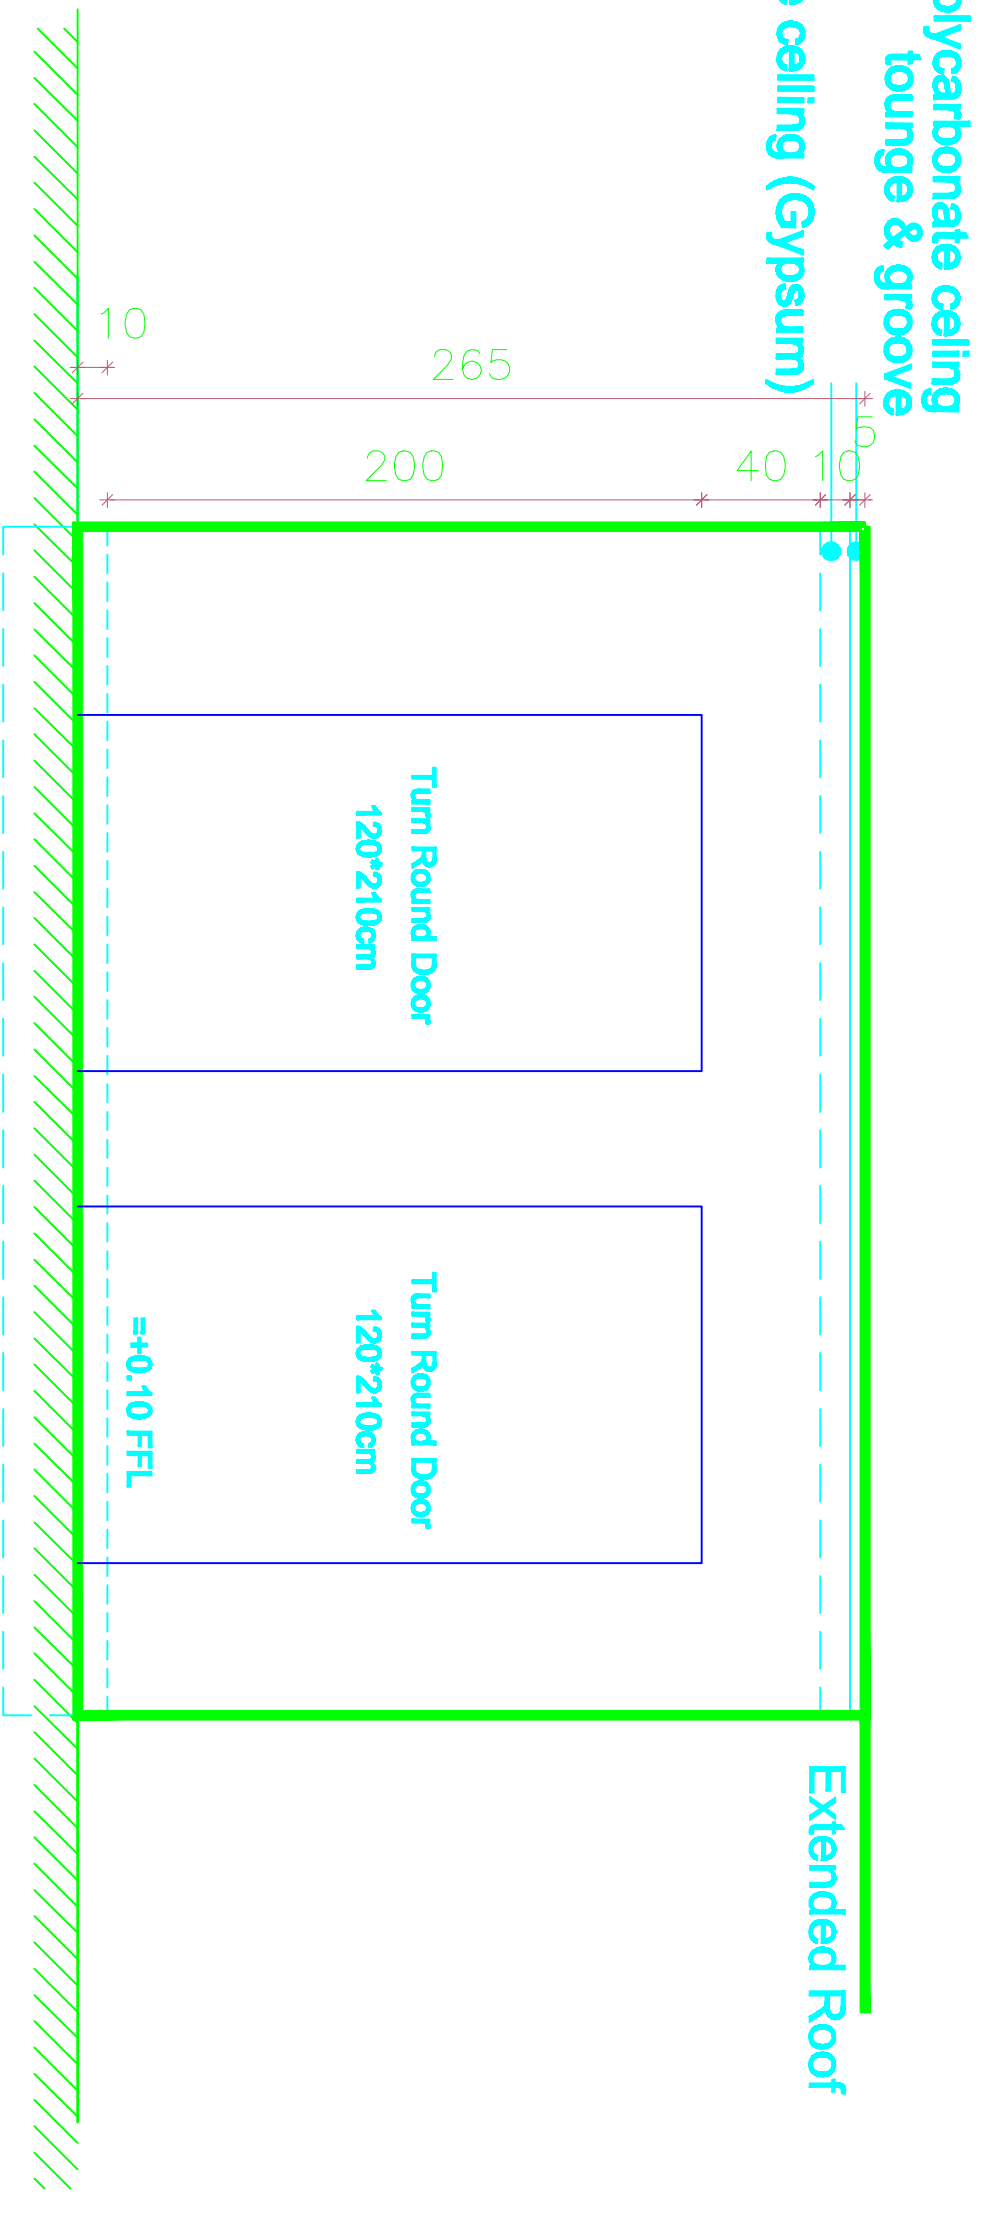

Western Elevation

Scale 1/100

JOB TITLE.

UNDP  
REGIONAL HUB-AMMAN

DRAWING TITLE.

GUARD BOOTH DETAILS


NOTES.

SECURITY ARRANGEMENTS

SCALE.


1 \ 100  
DATE

NORTH.

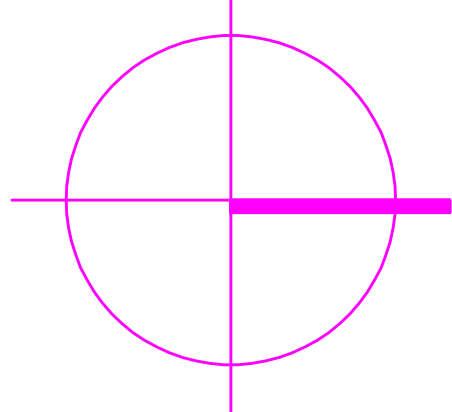


DETAIL-02

VEHICLE ACCESS

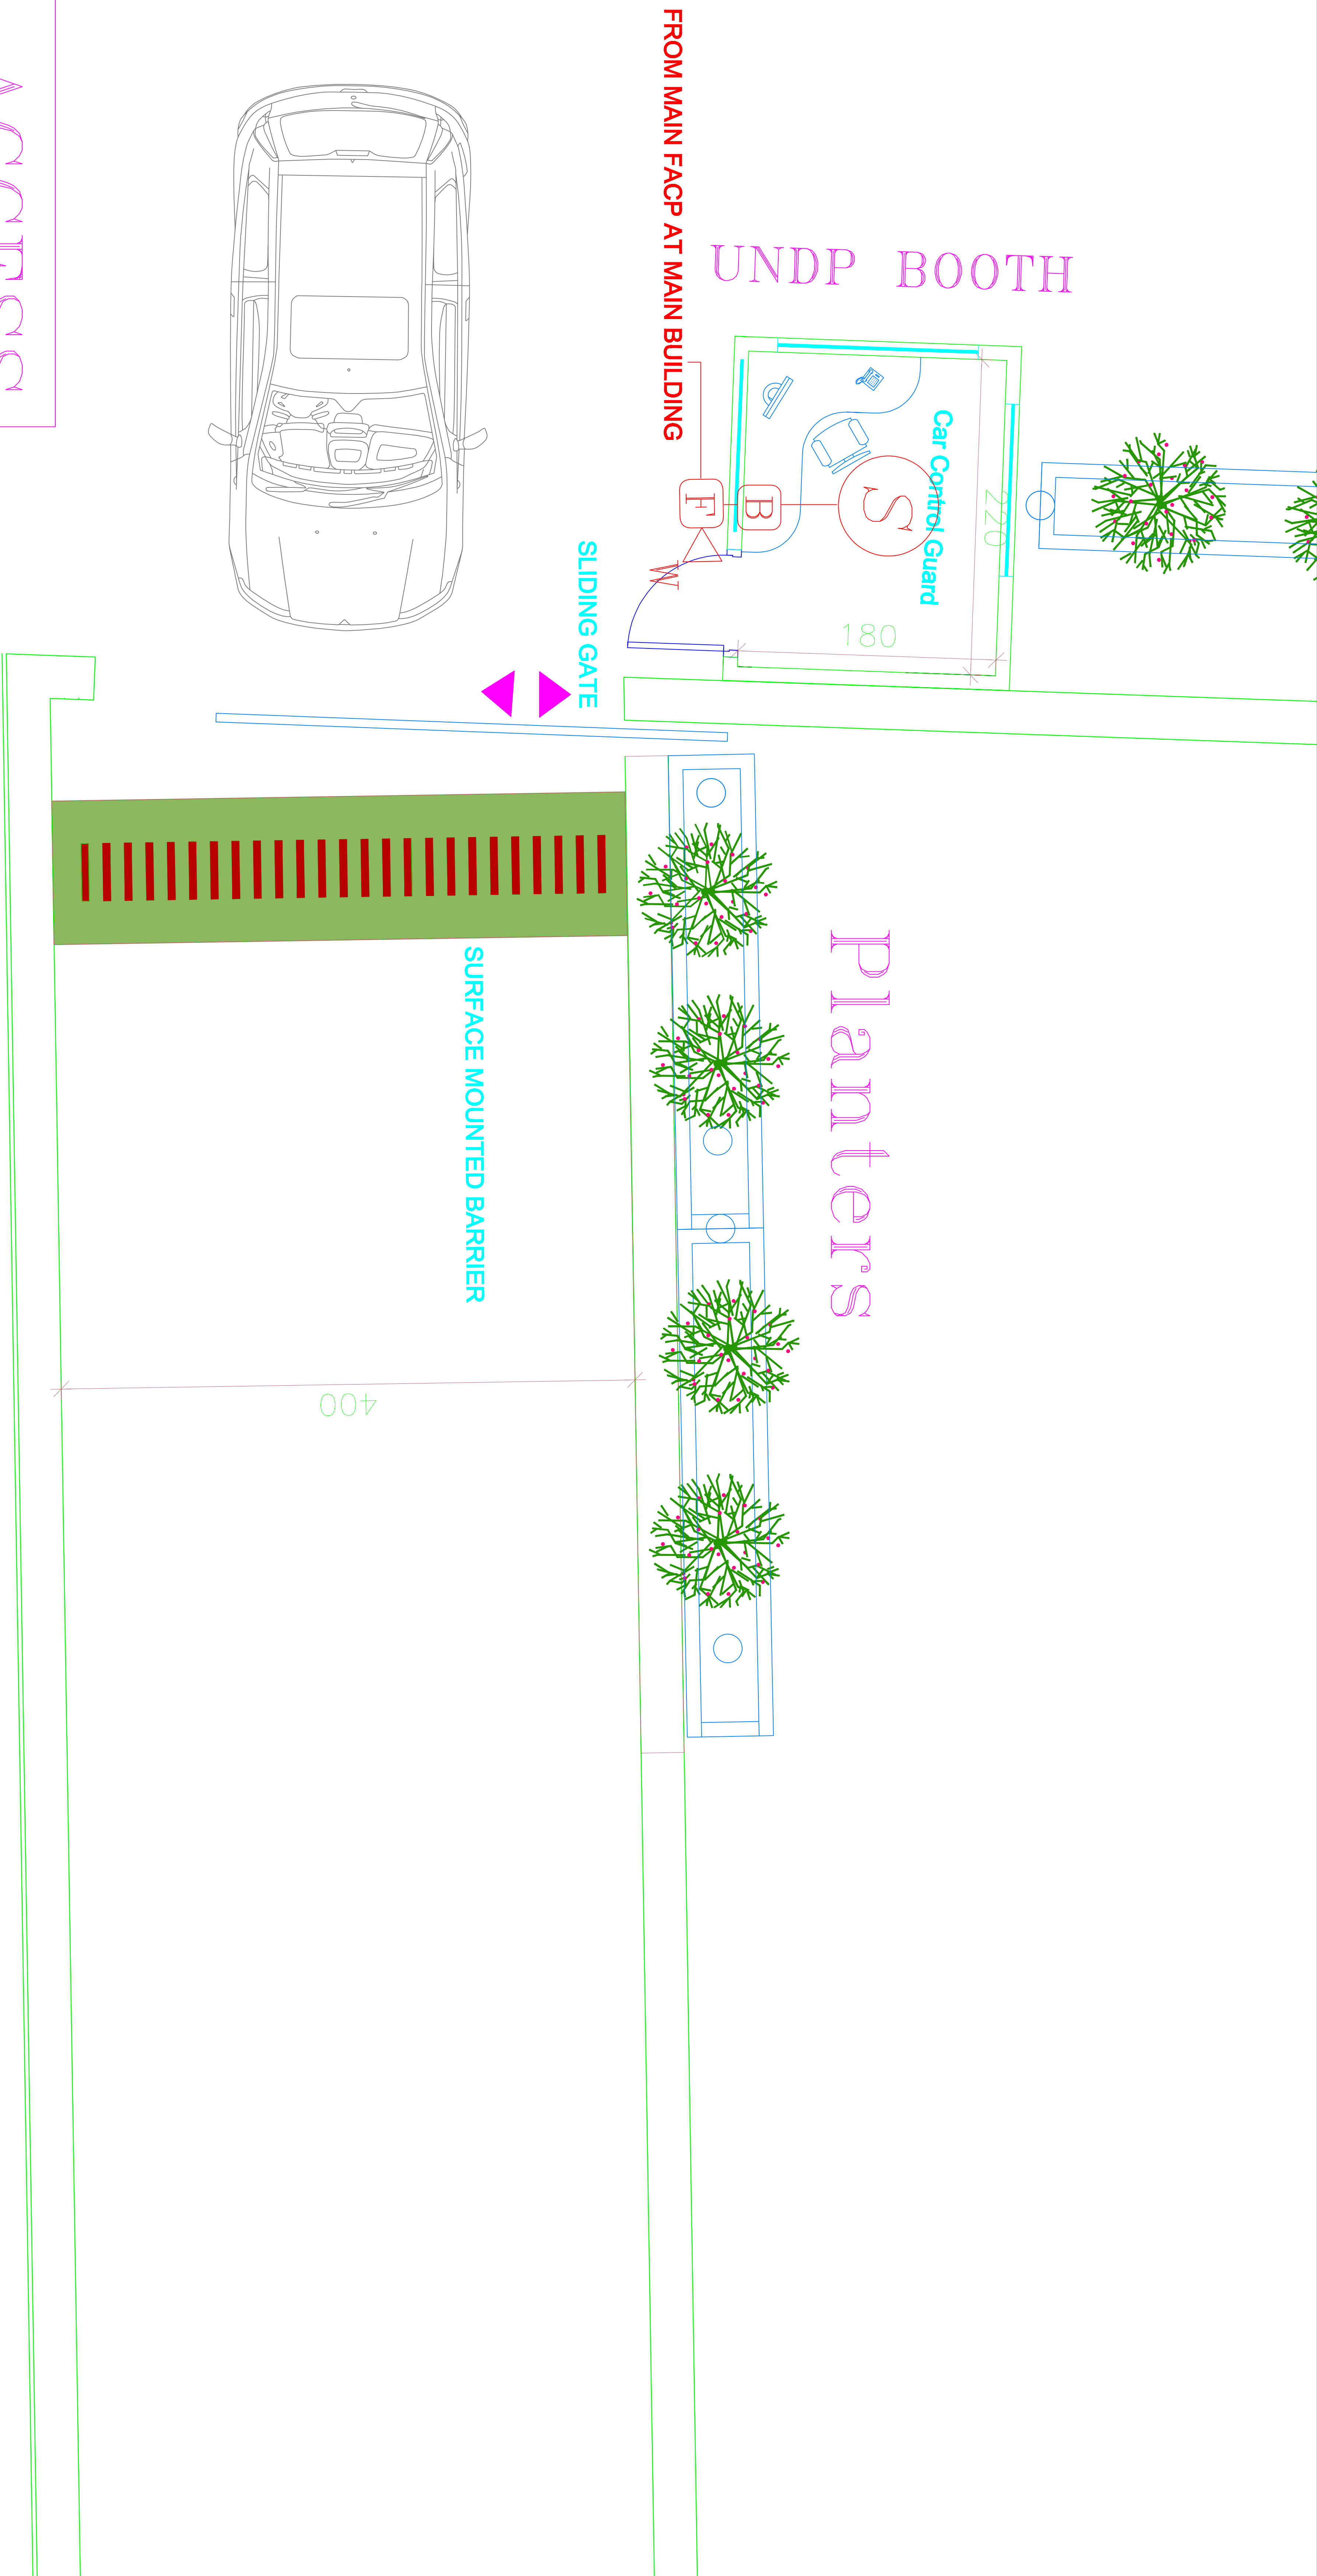




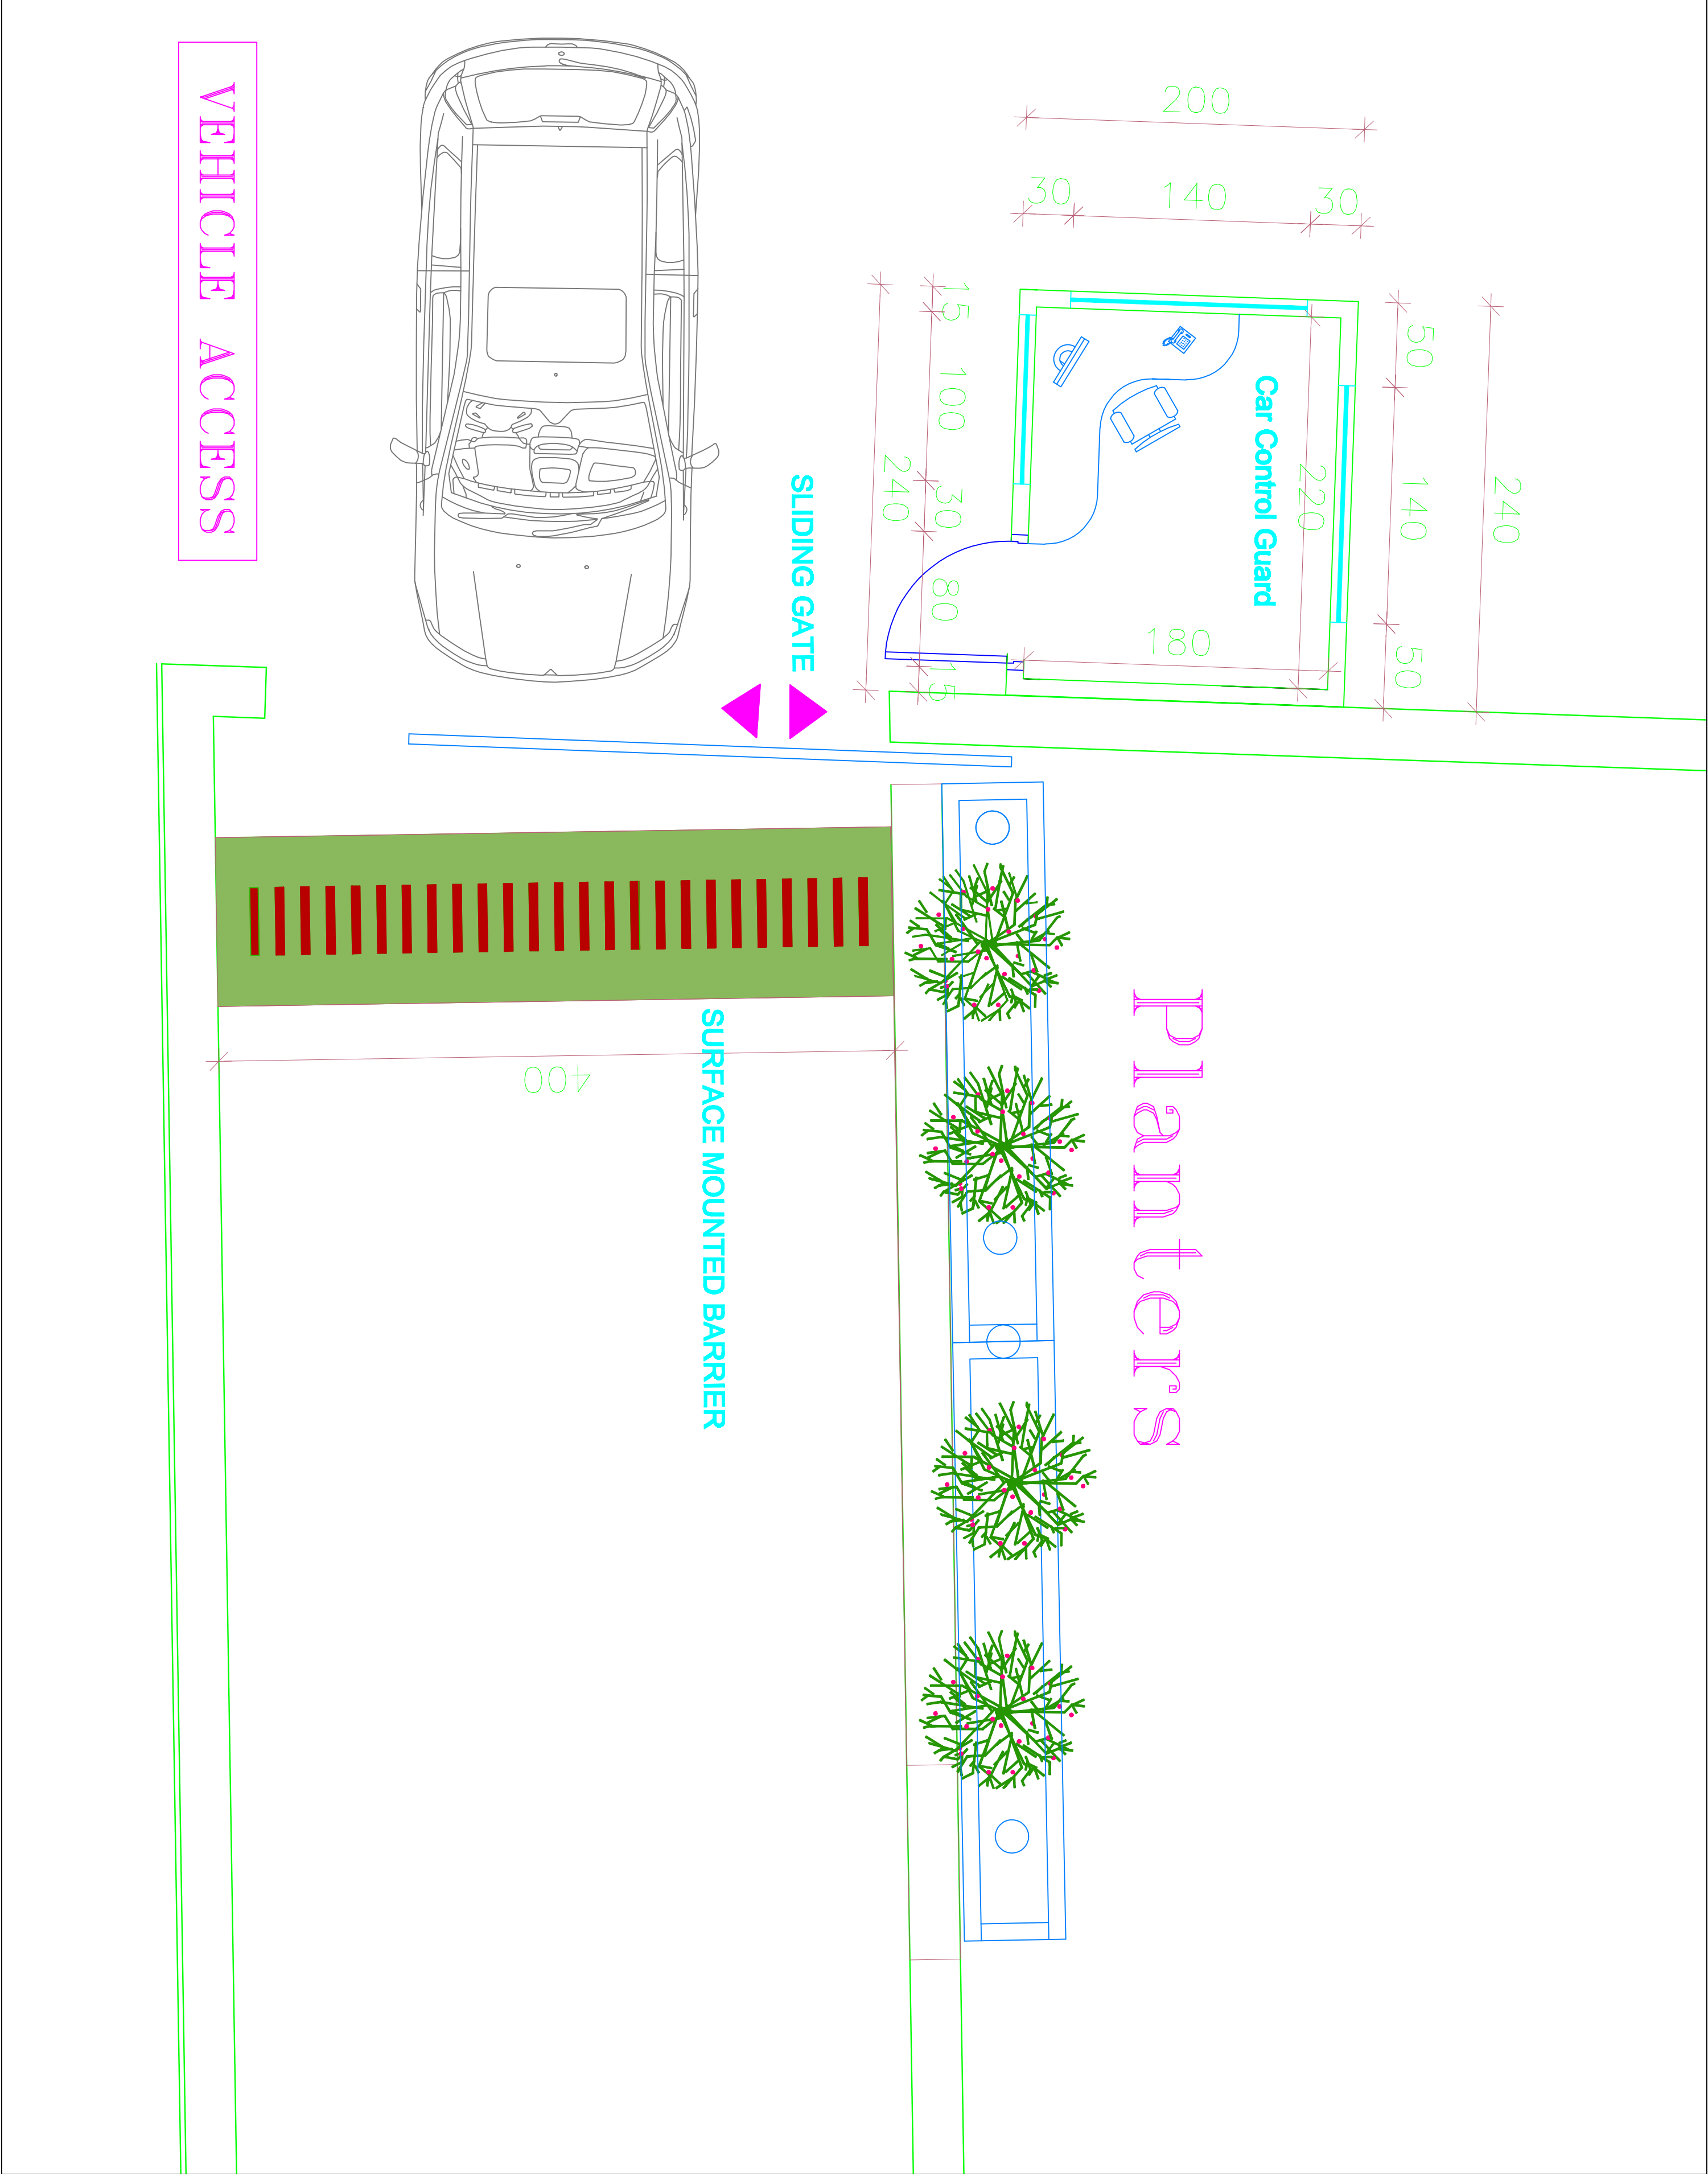


Car Control Guard Booth Plan

Scale 1/100

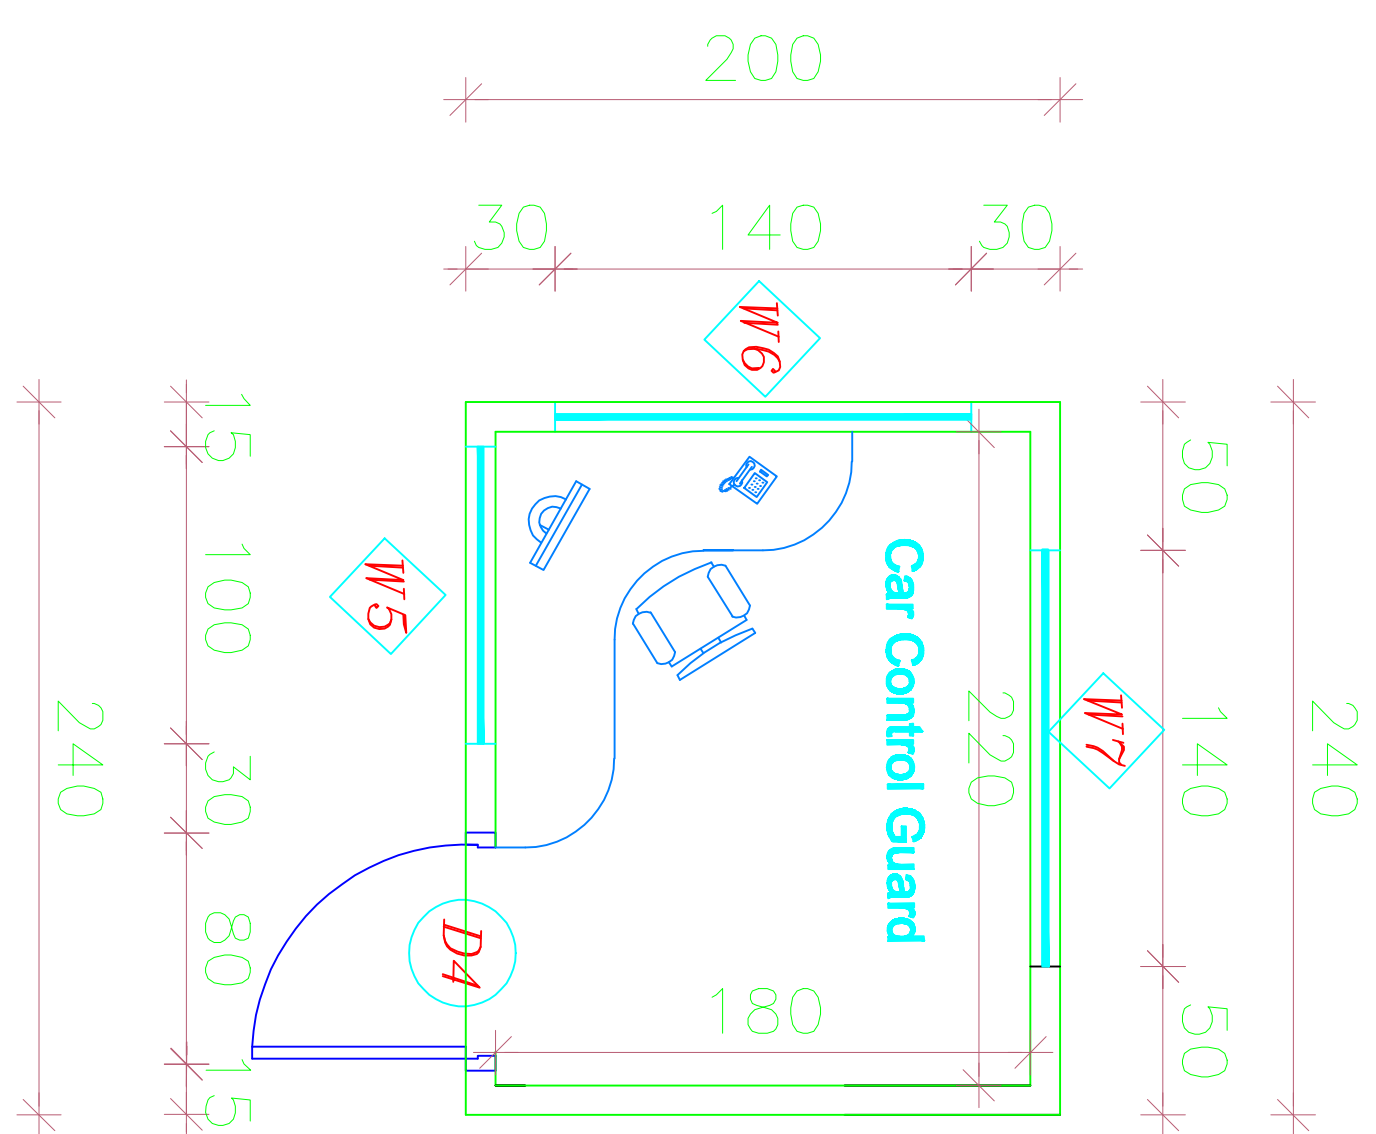


Car Control Guard Booth Plan

Scale 1/100

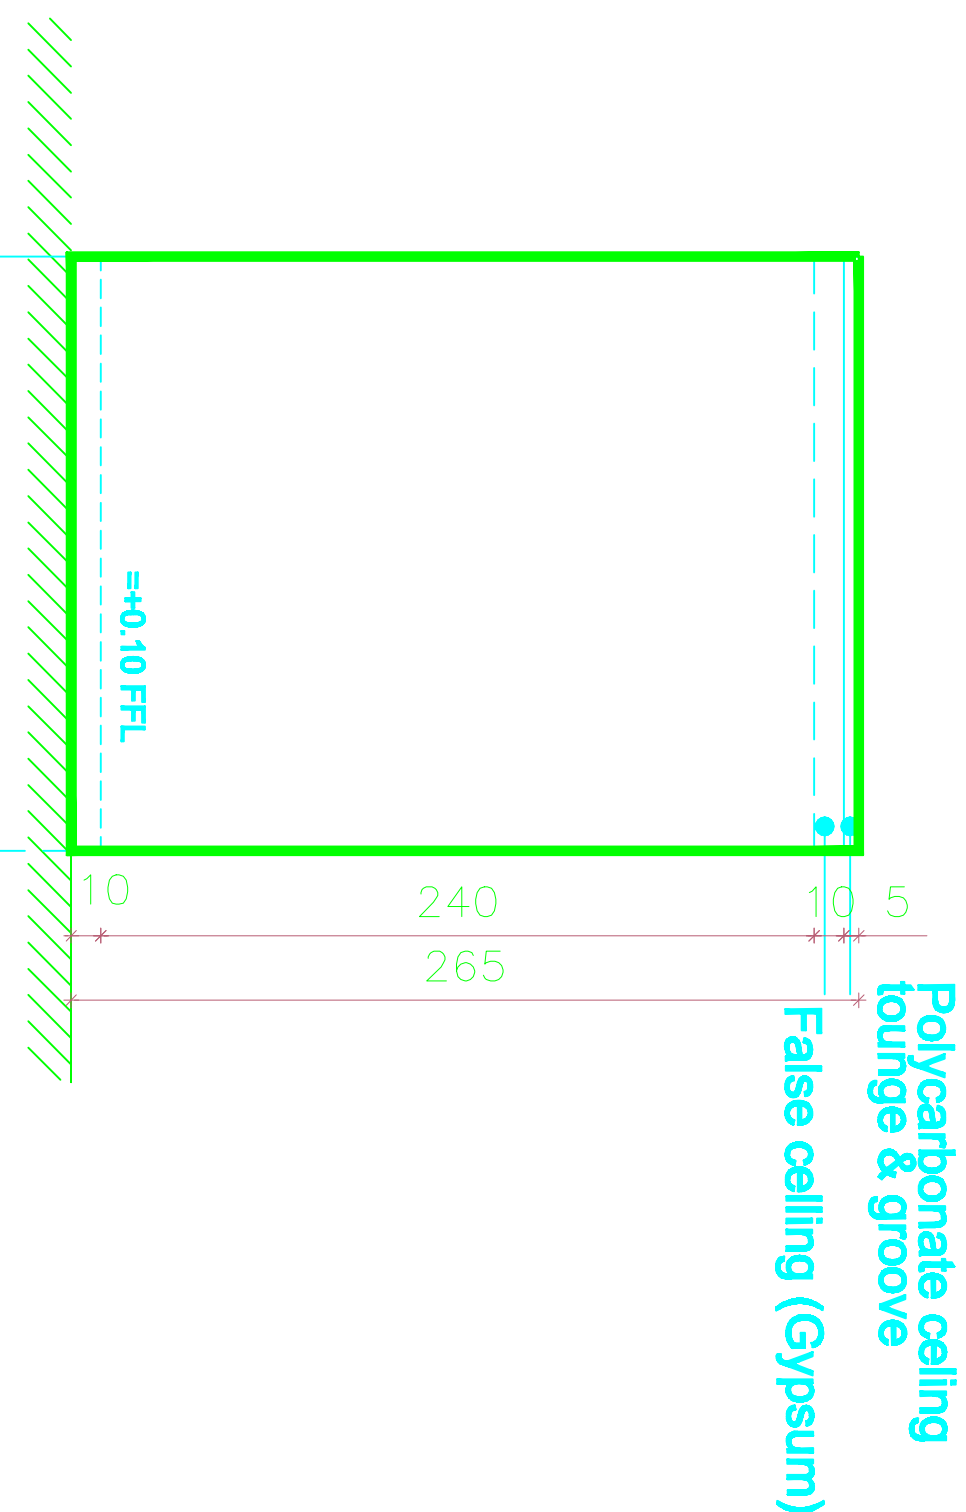


Eastern Elevation

Scale 1/100

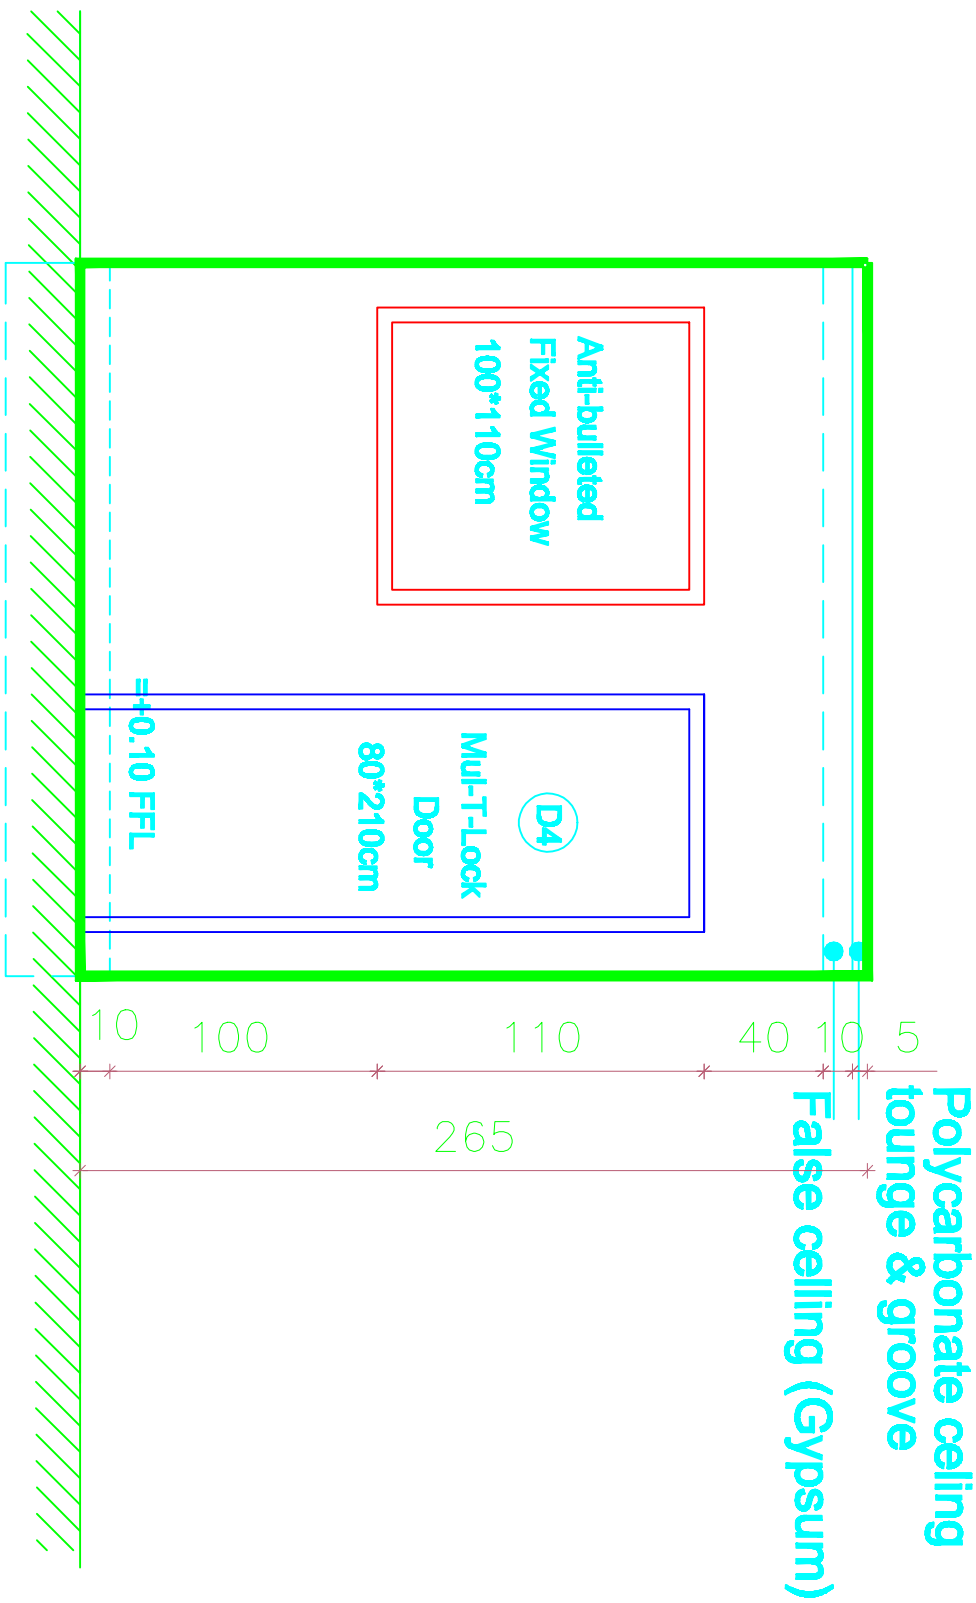


Southern Elevation

Scale 1/100

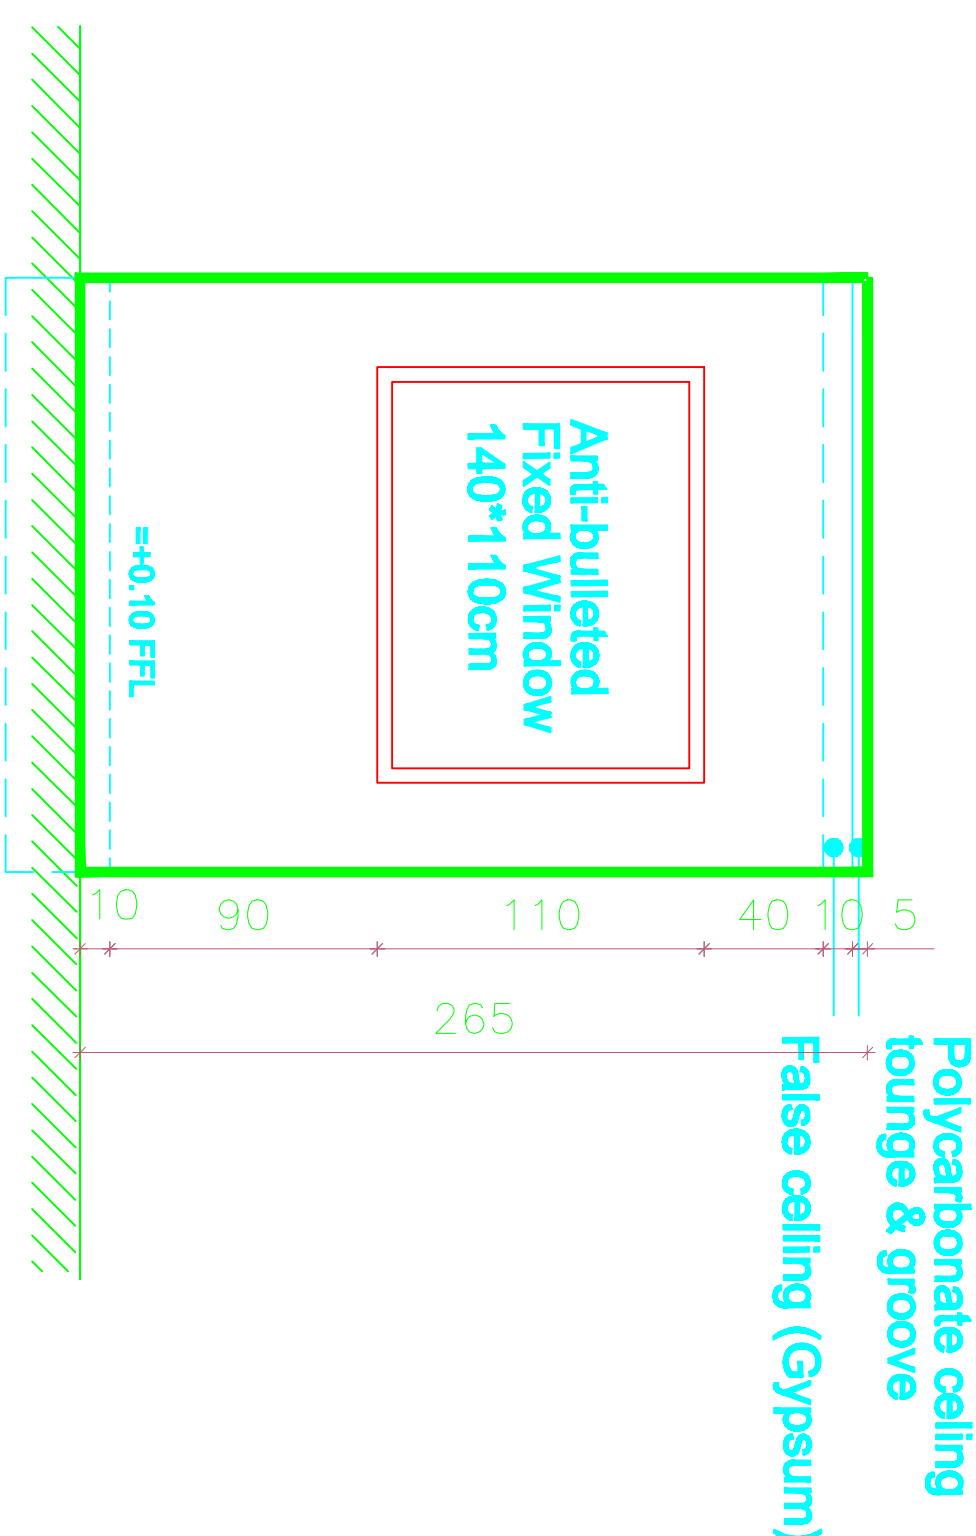


Western Elevation

Scale 1/100

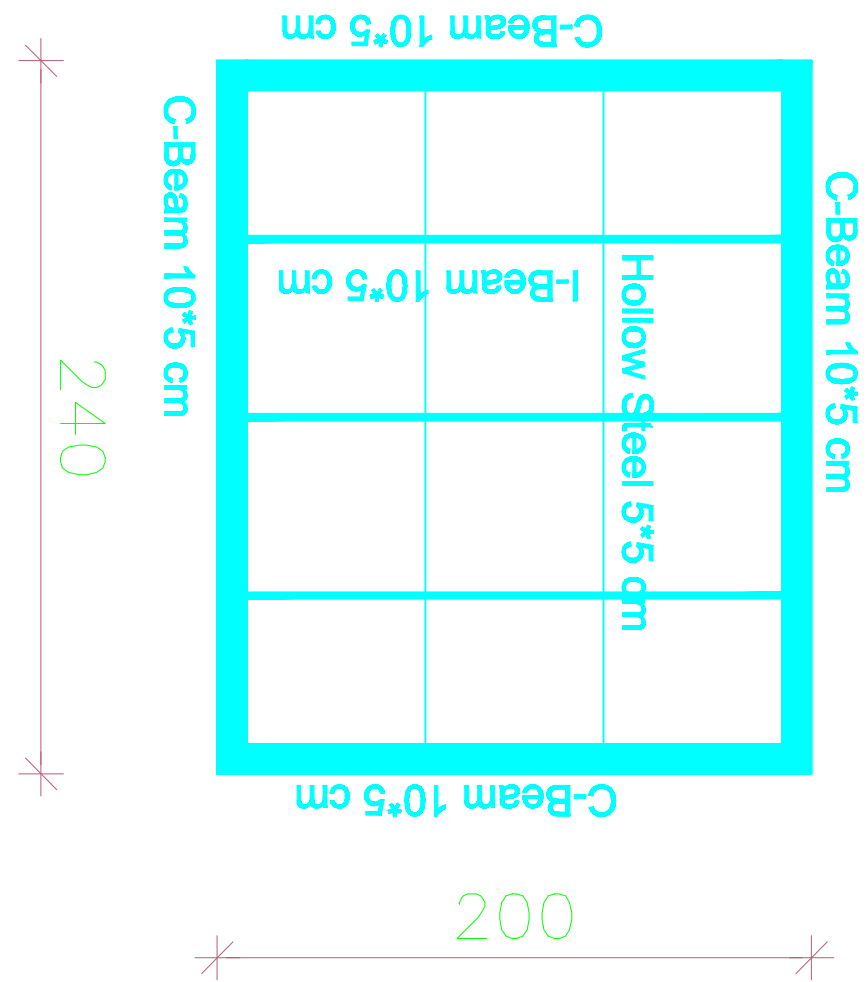

Floor Steel Plan

Scale 1/100

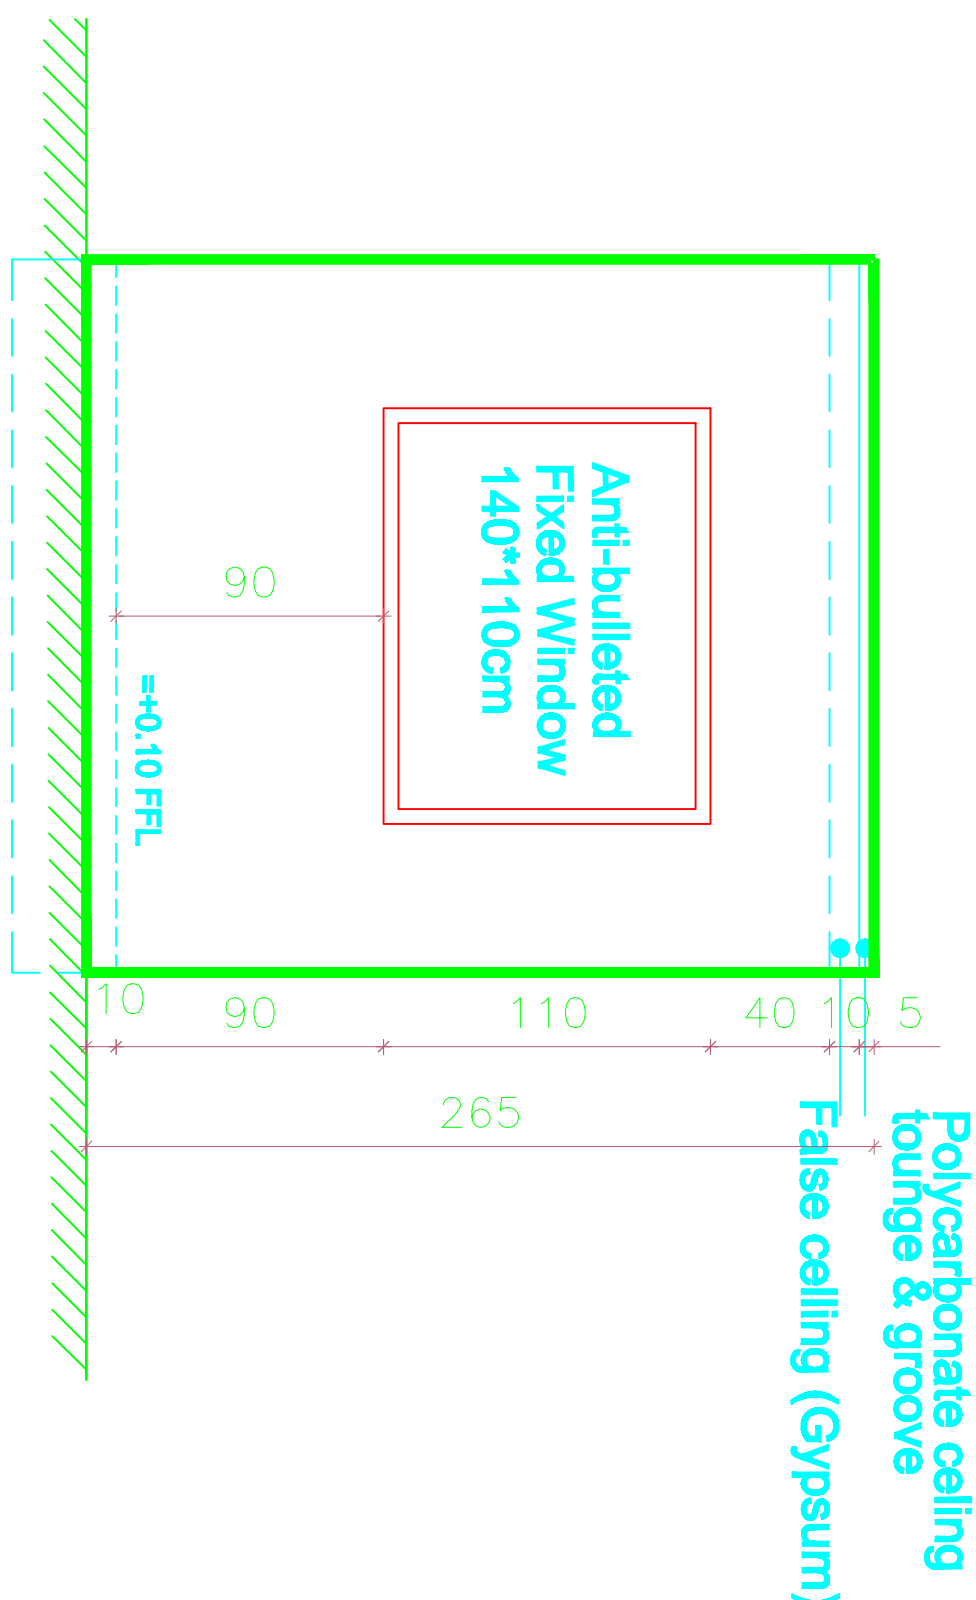

Northern Elevation

Scale 1/100

JOB TITLE.

DRAWING TITLE.

NOTES.

SCALE.


NORTH.


UNDP  
REGIONAL HUB-AMMAN


GUARD BOOTH DETAILS

SECURITY ARRANGEMENTS


1 \ 100  
DATE

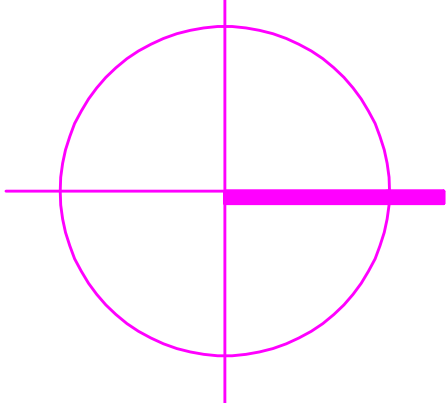

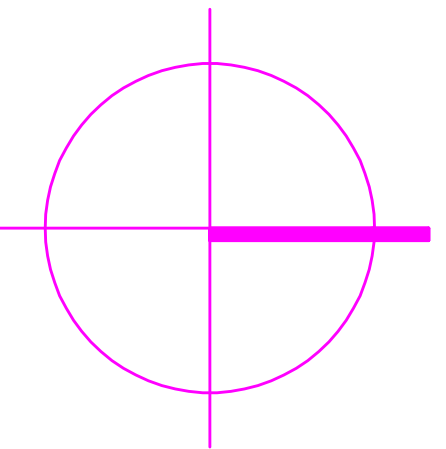JOB TITLE. UNDP REGIONAL HUB-AMMAN		DRAWING TITLE. GUARD BOOTH DETAILS		NOTES. SECURITY ARRANGEMENTS		SCALE. 1 \ 100 DATE	NORTH. 
--	--	---------------------------------------	--	---------------------------------	--	---------------------------	--

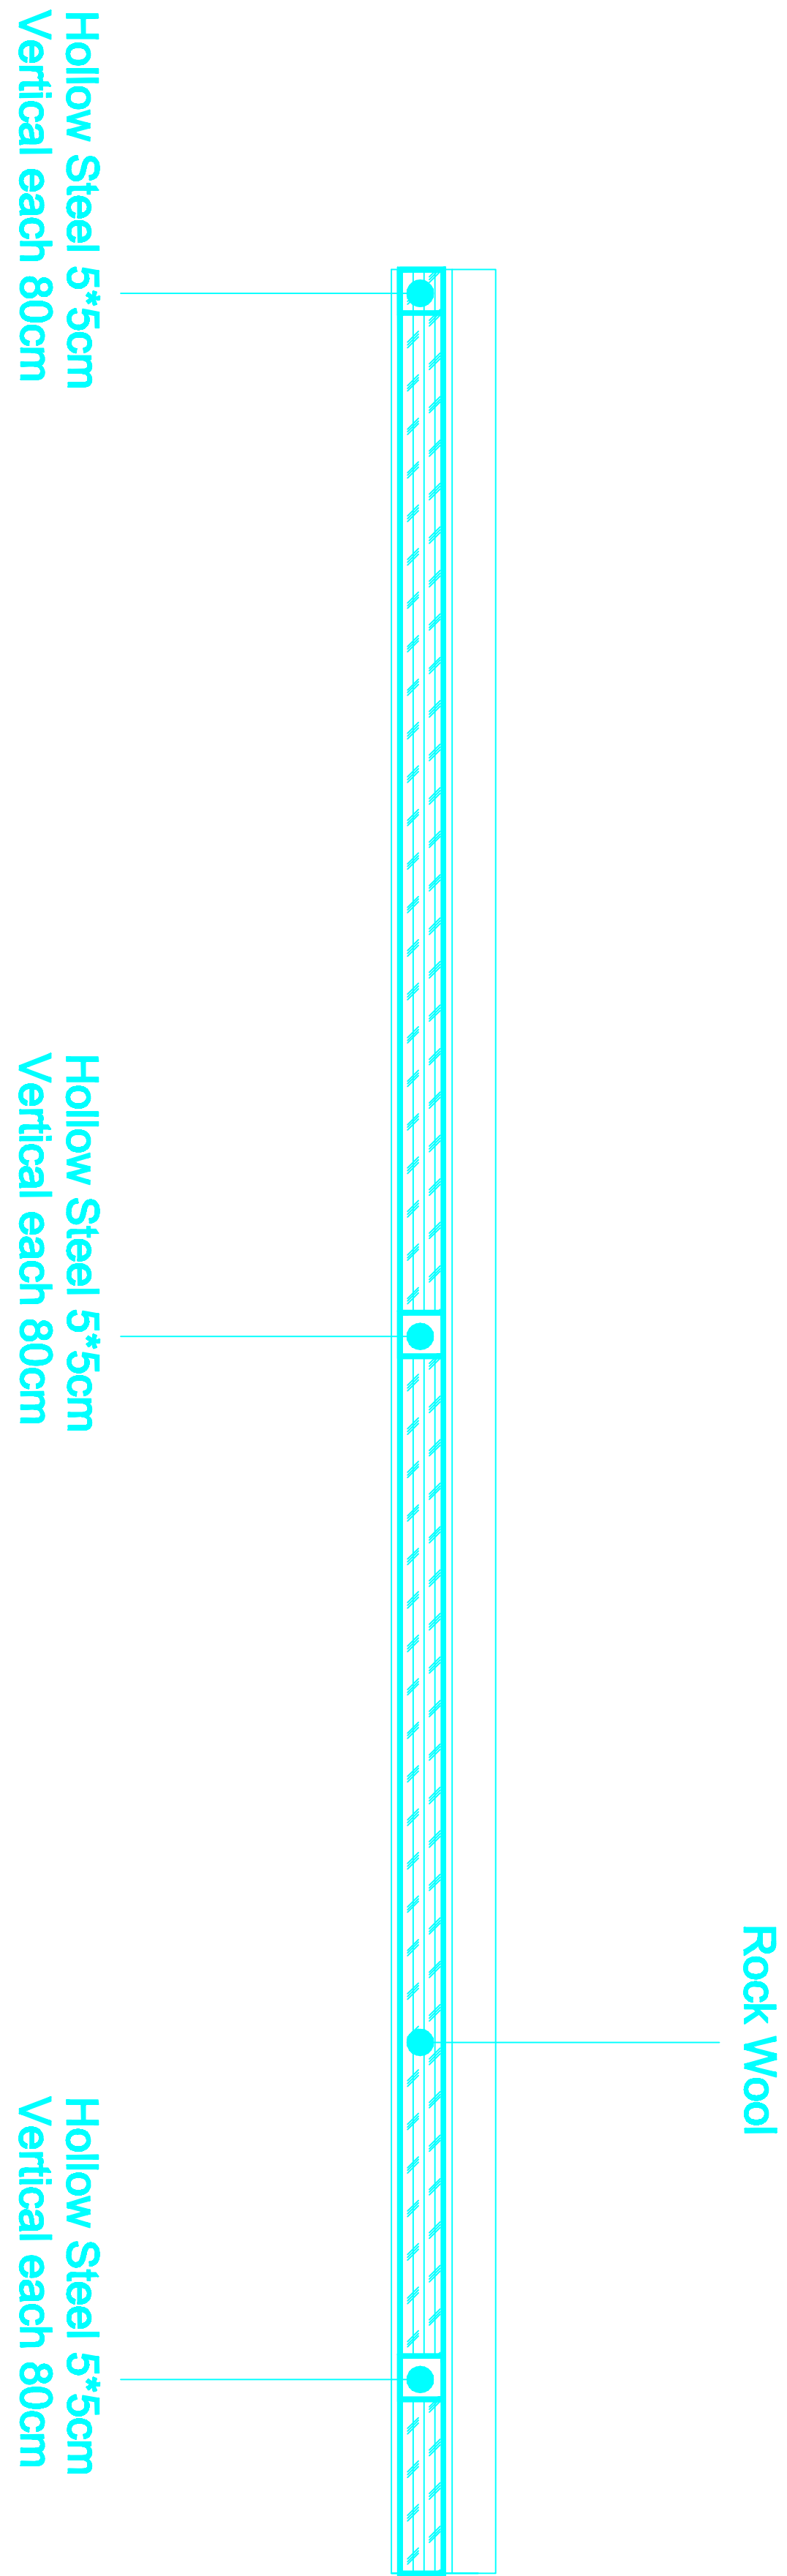


SECTION B-B

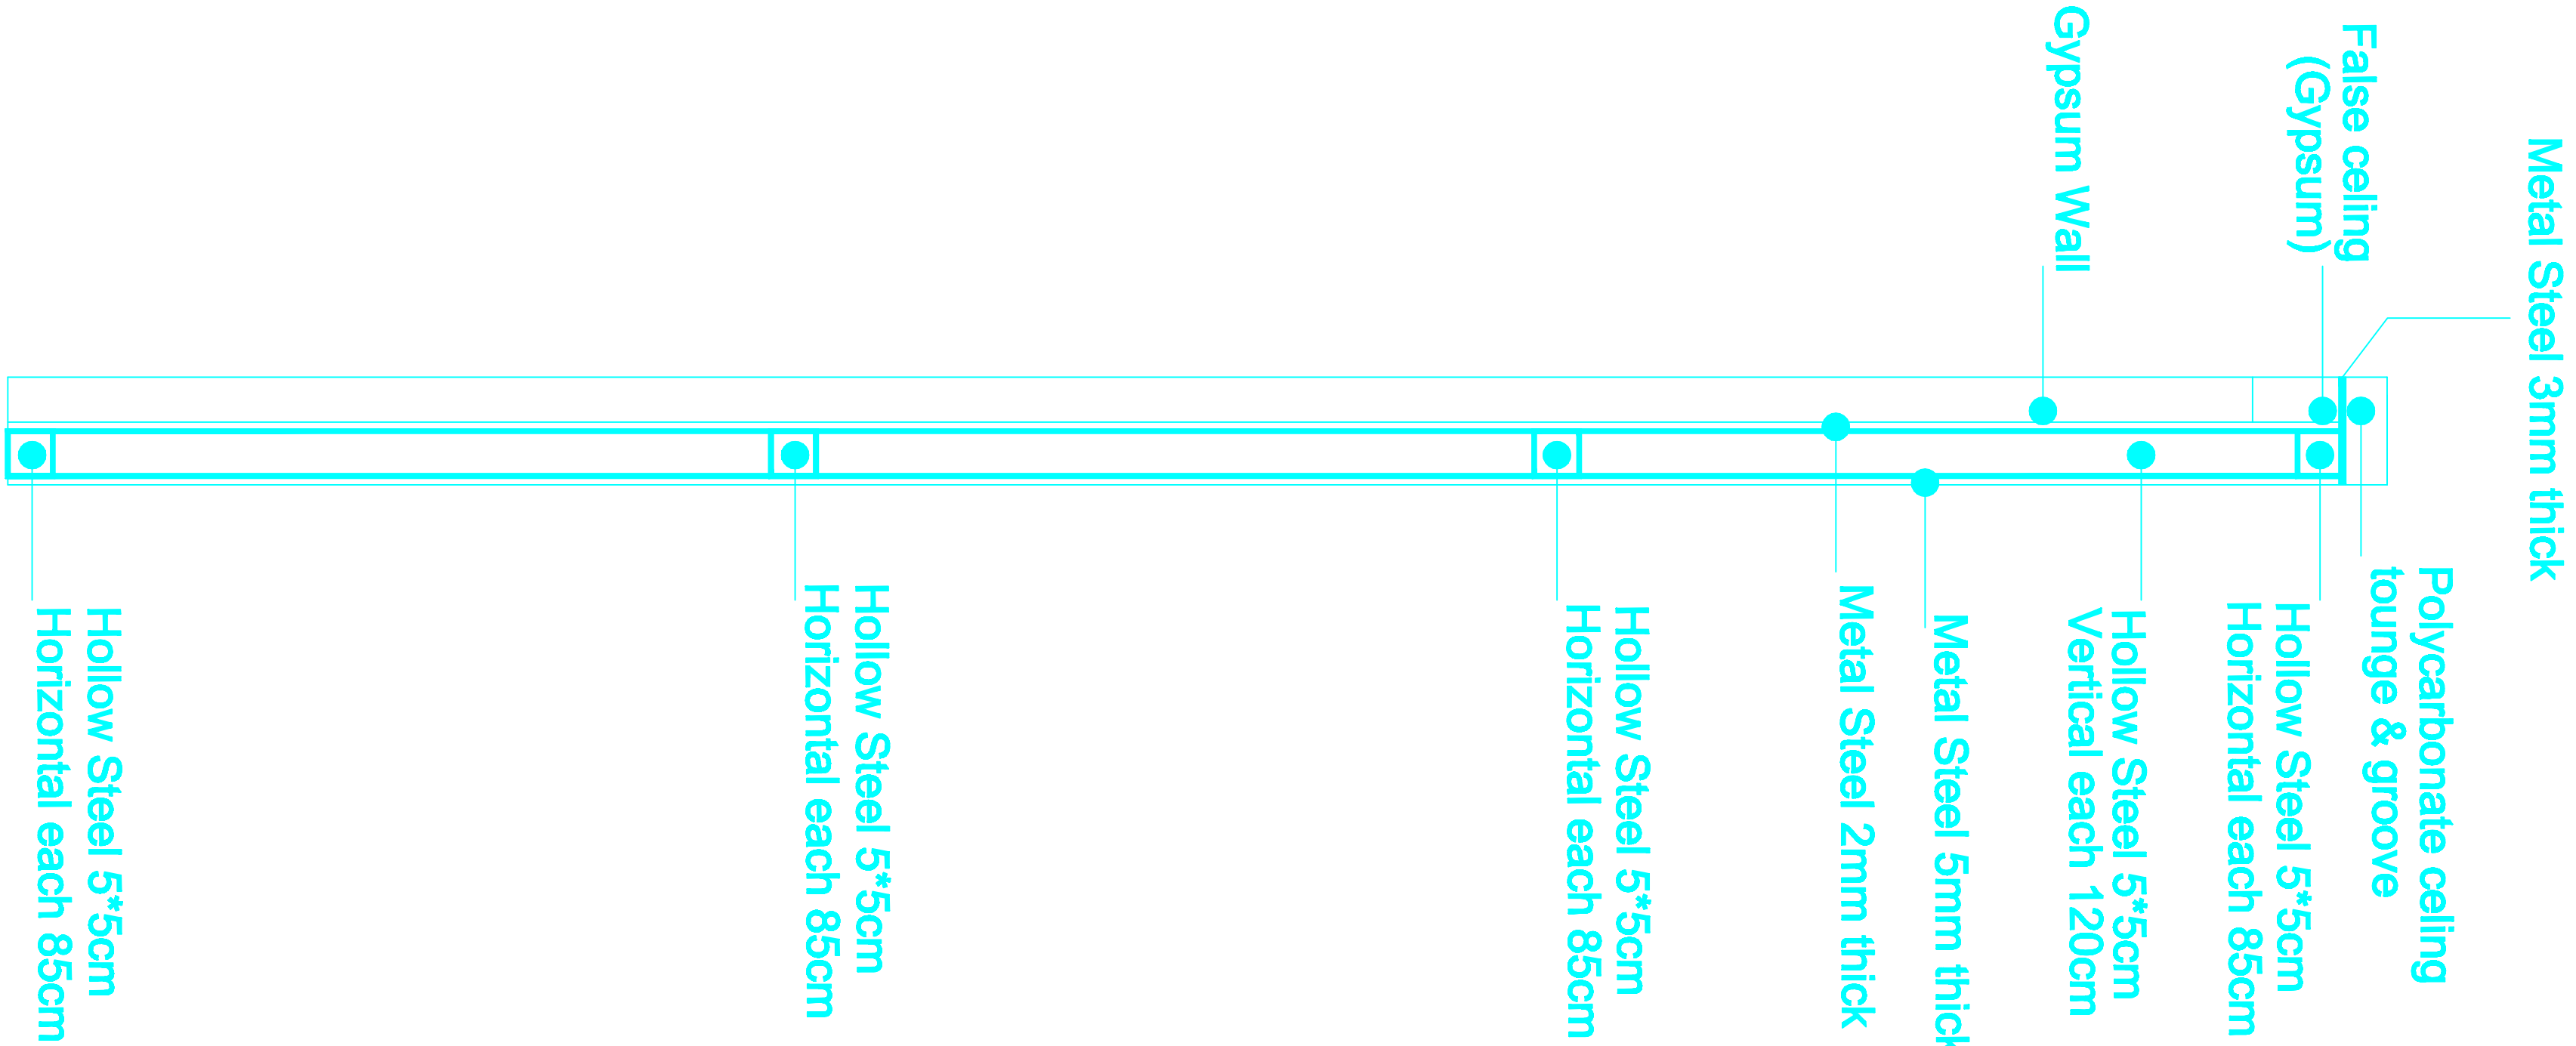


SECTION A-A



DETAIL-01

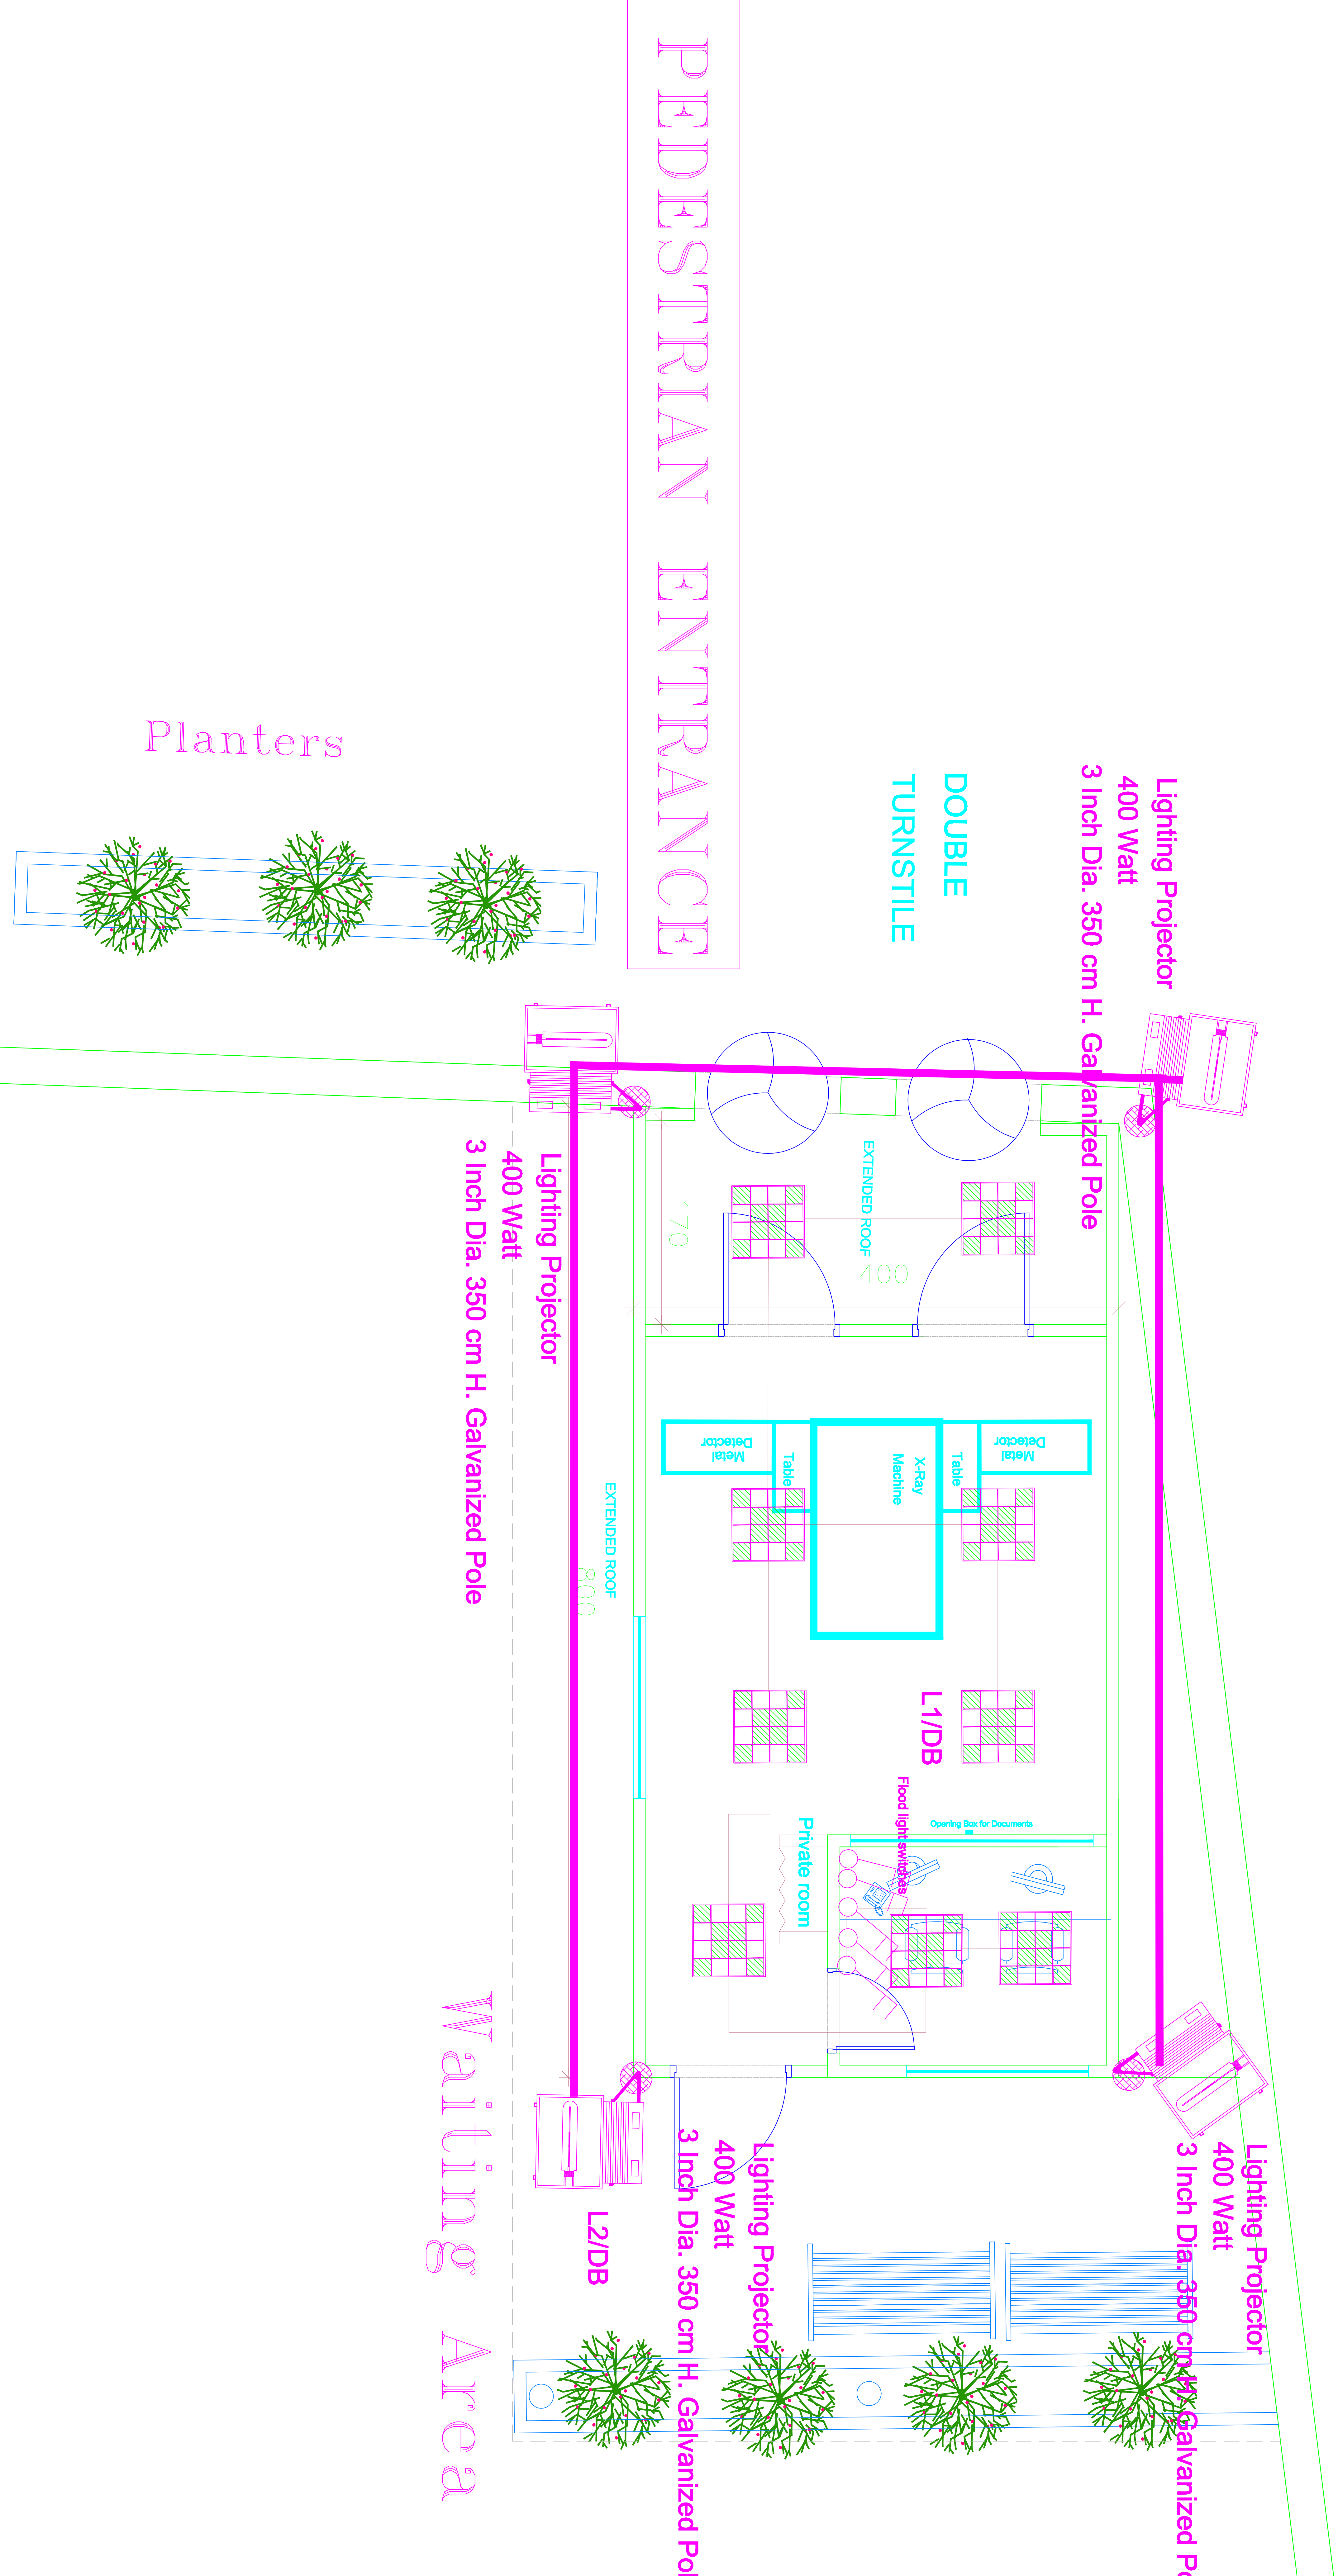


DETAIL-02

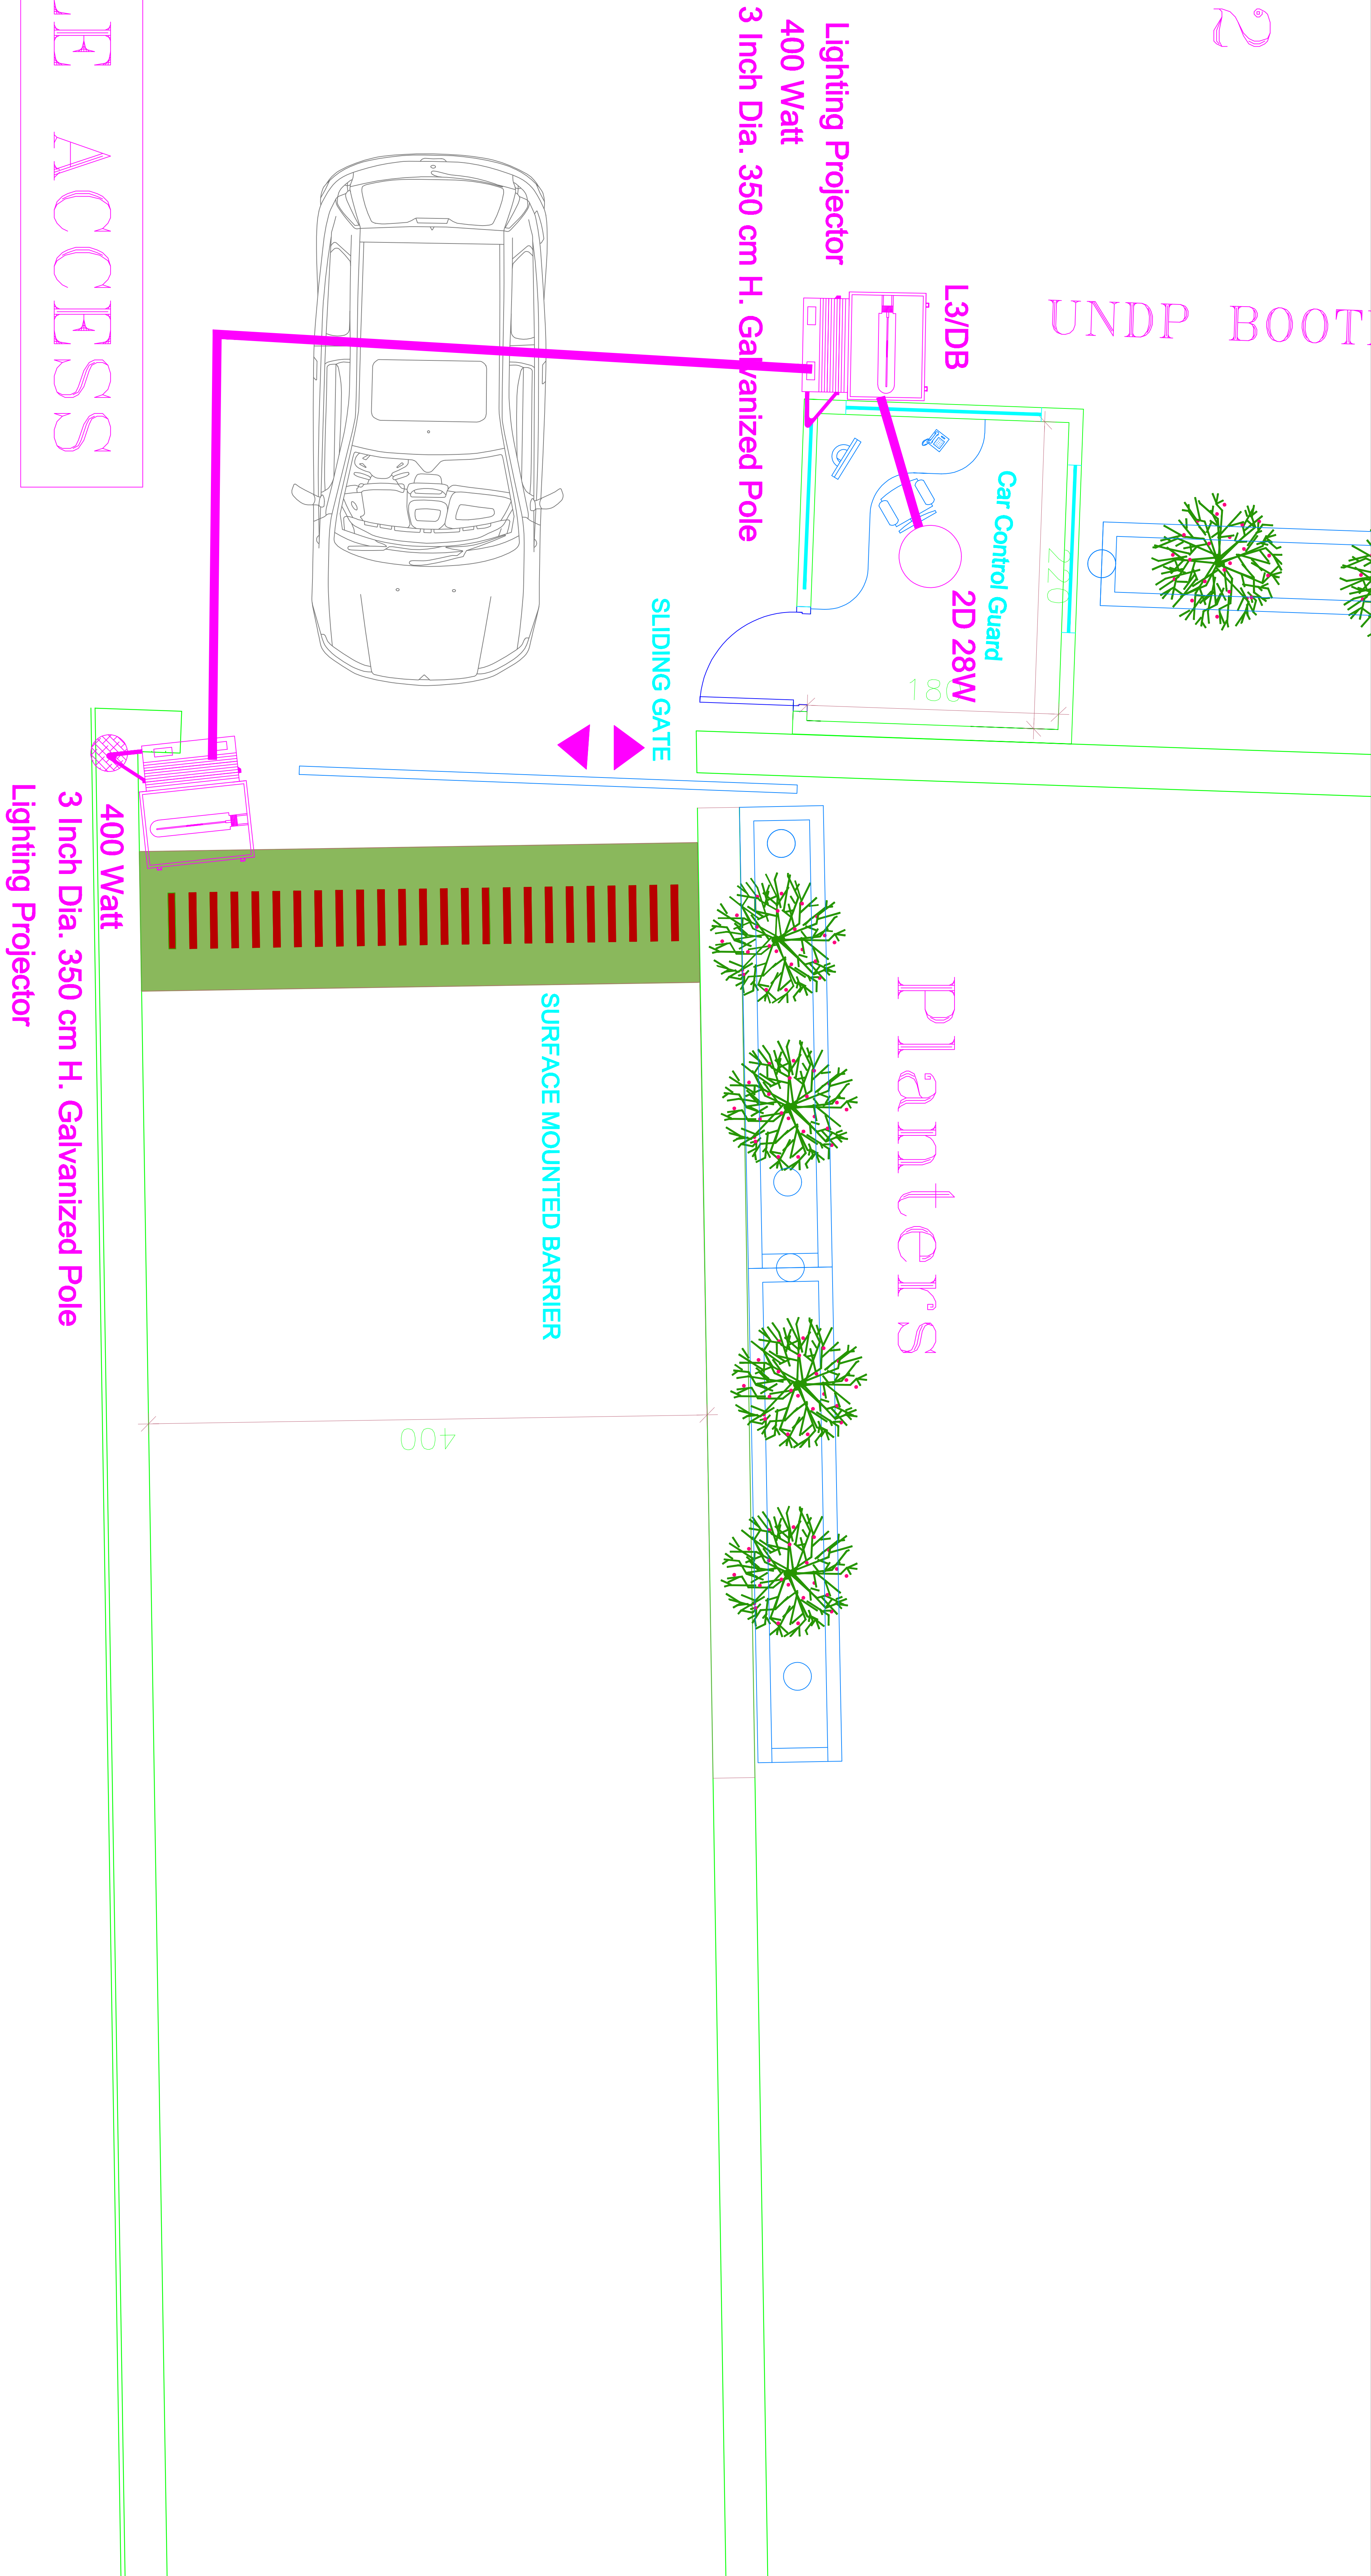




DETAIL-01

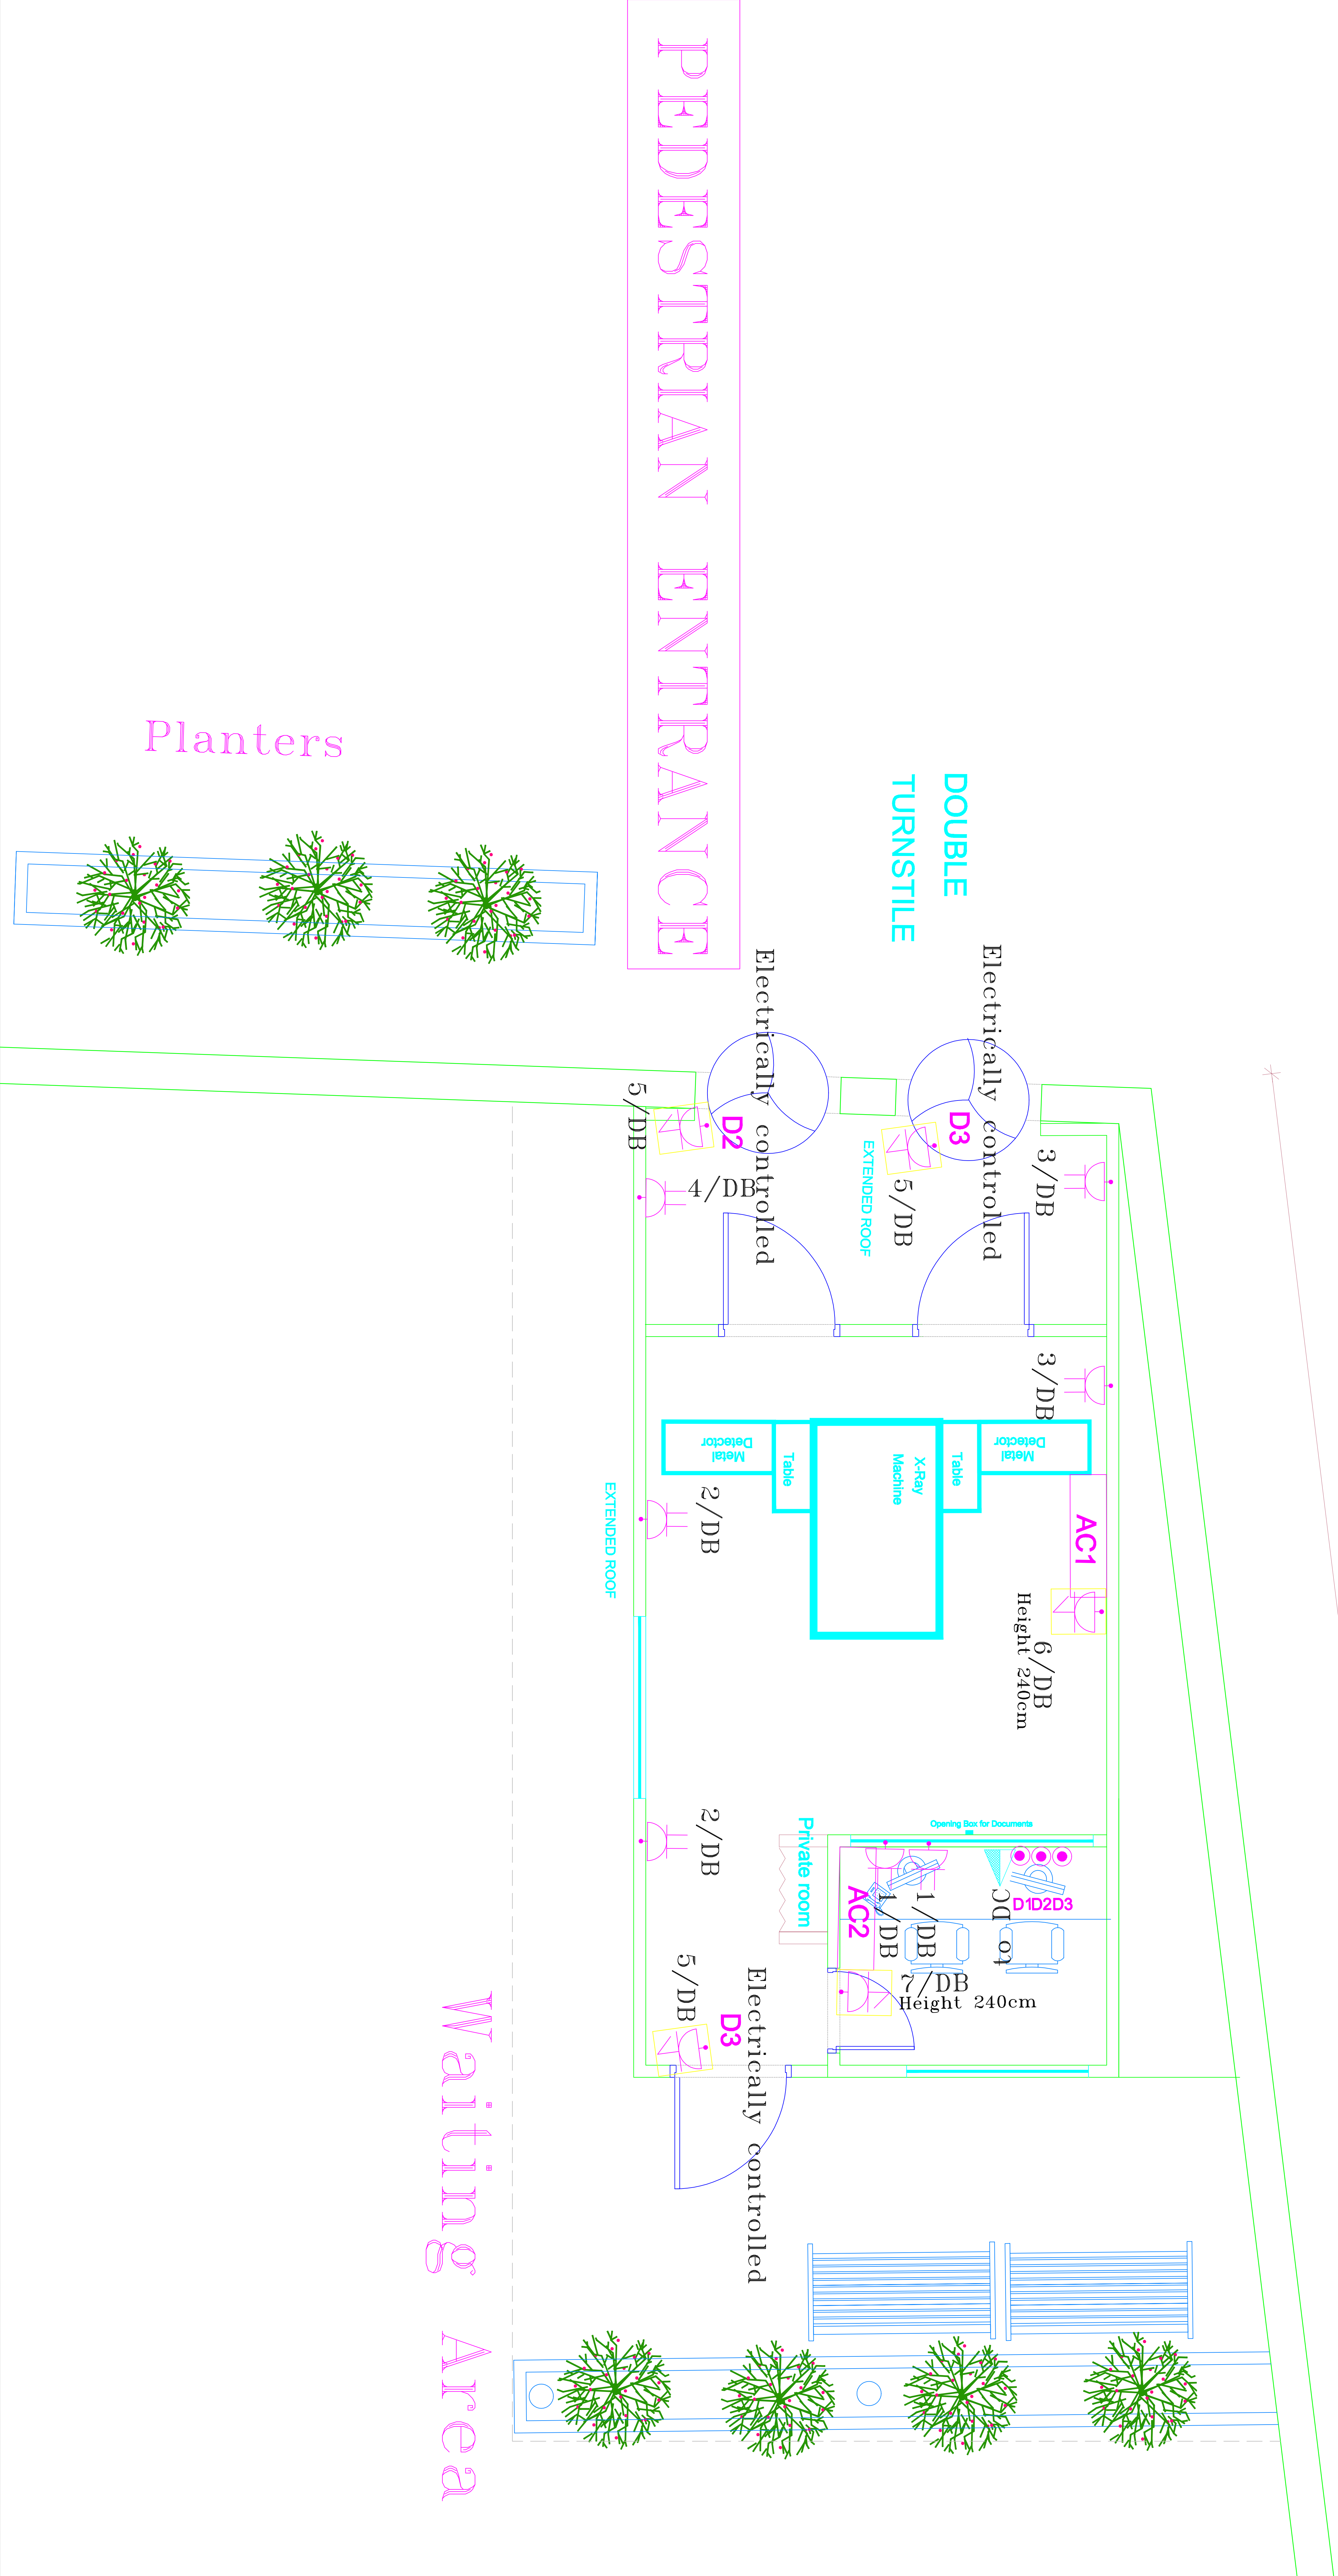

DETAIL-02

VEHICLE ACCESS

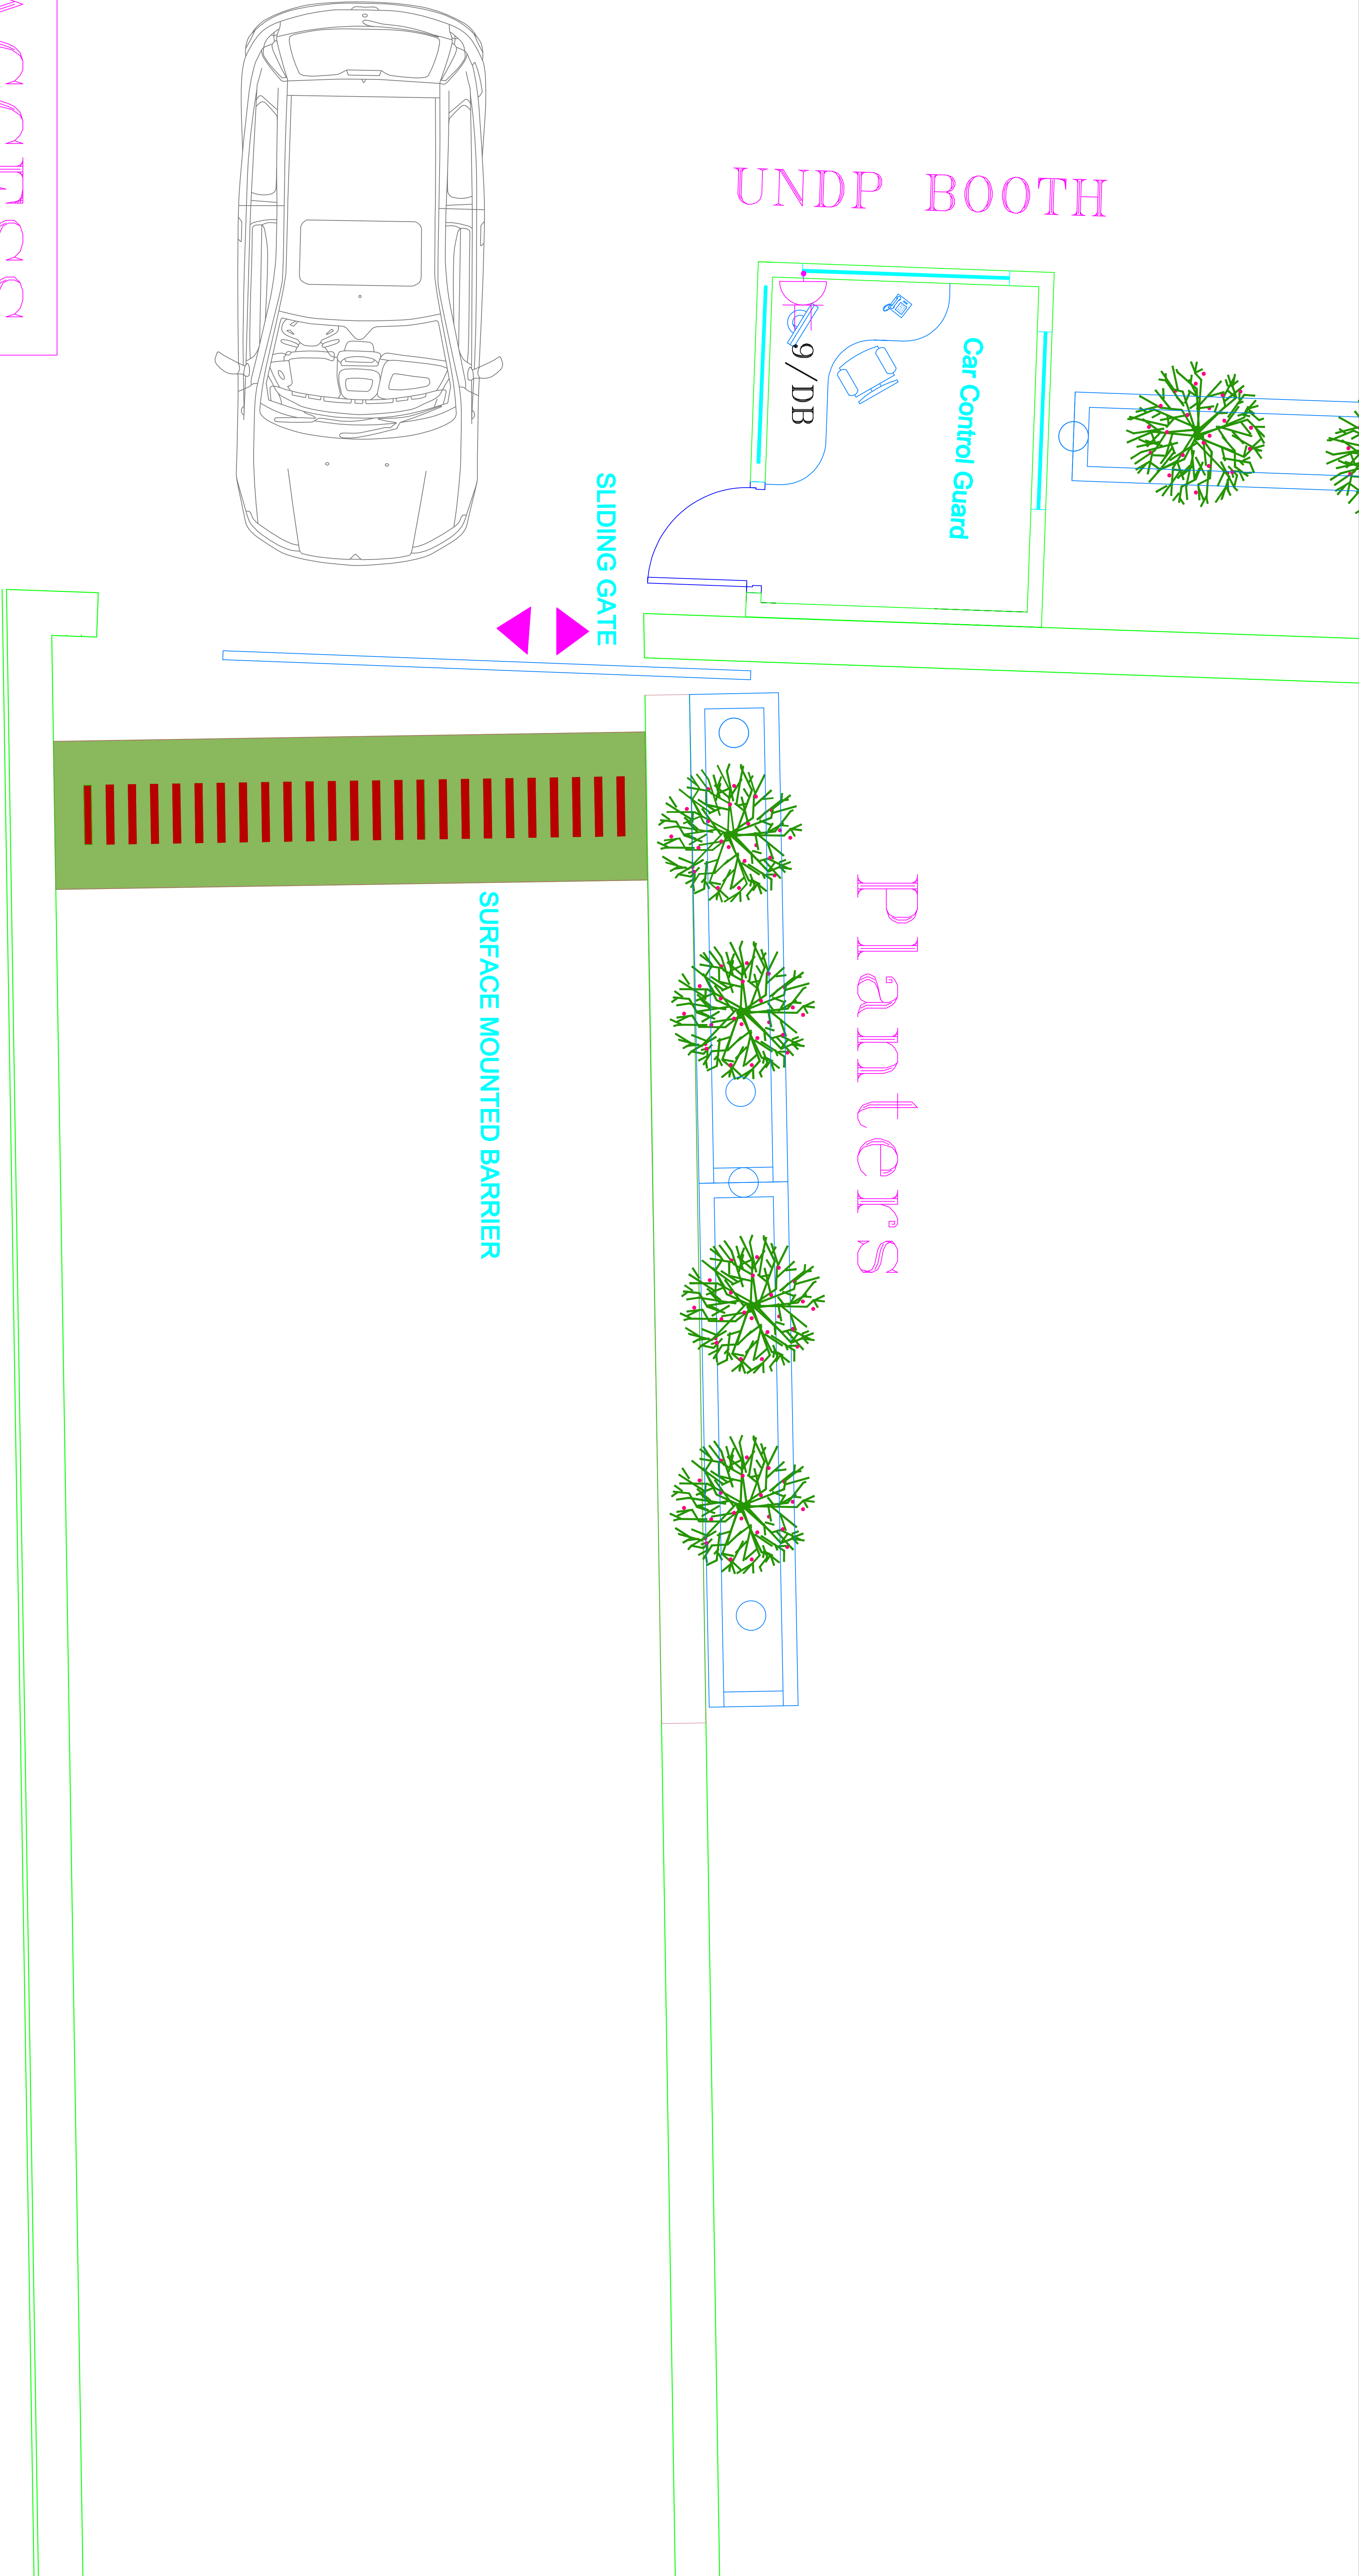



BOARD NAME:

DB

LOCATION:

Guard Booth

FEEDER SOURCE

DB—Main Floor at Main

FEEDER SIZE


5X16 mm2 CU/XLPE CABLE

400V/230V, 50Hz

P.F. = 0.9


Isc = 6KA

SERFACE MOUNTED

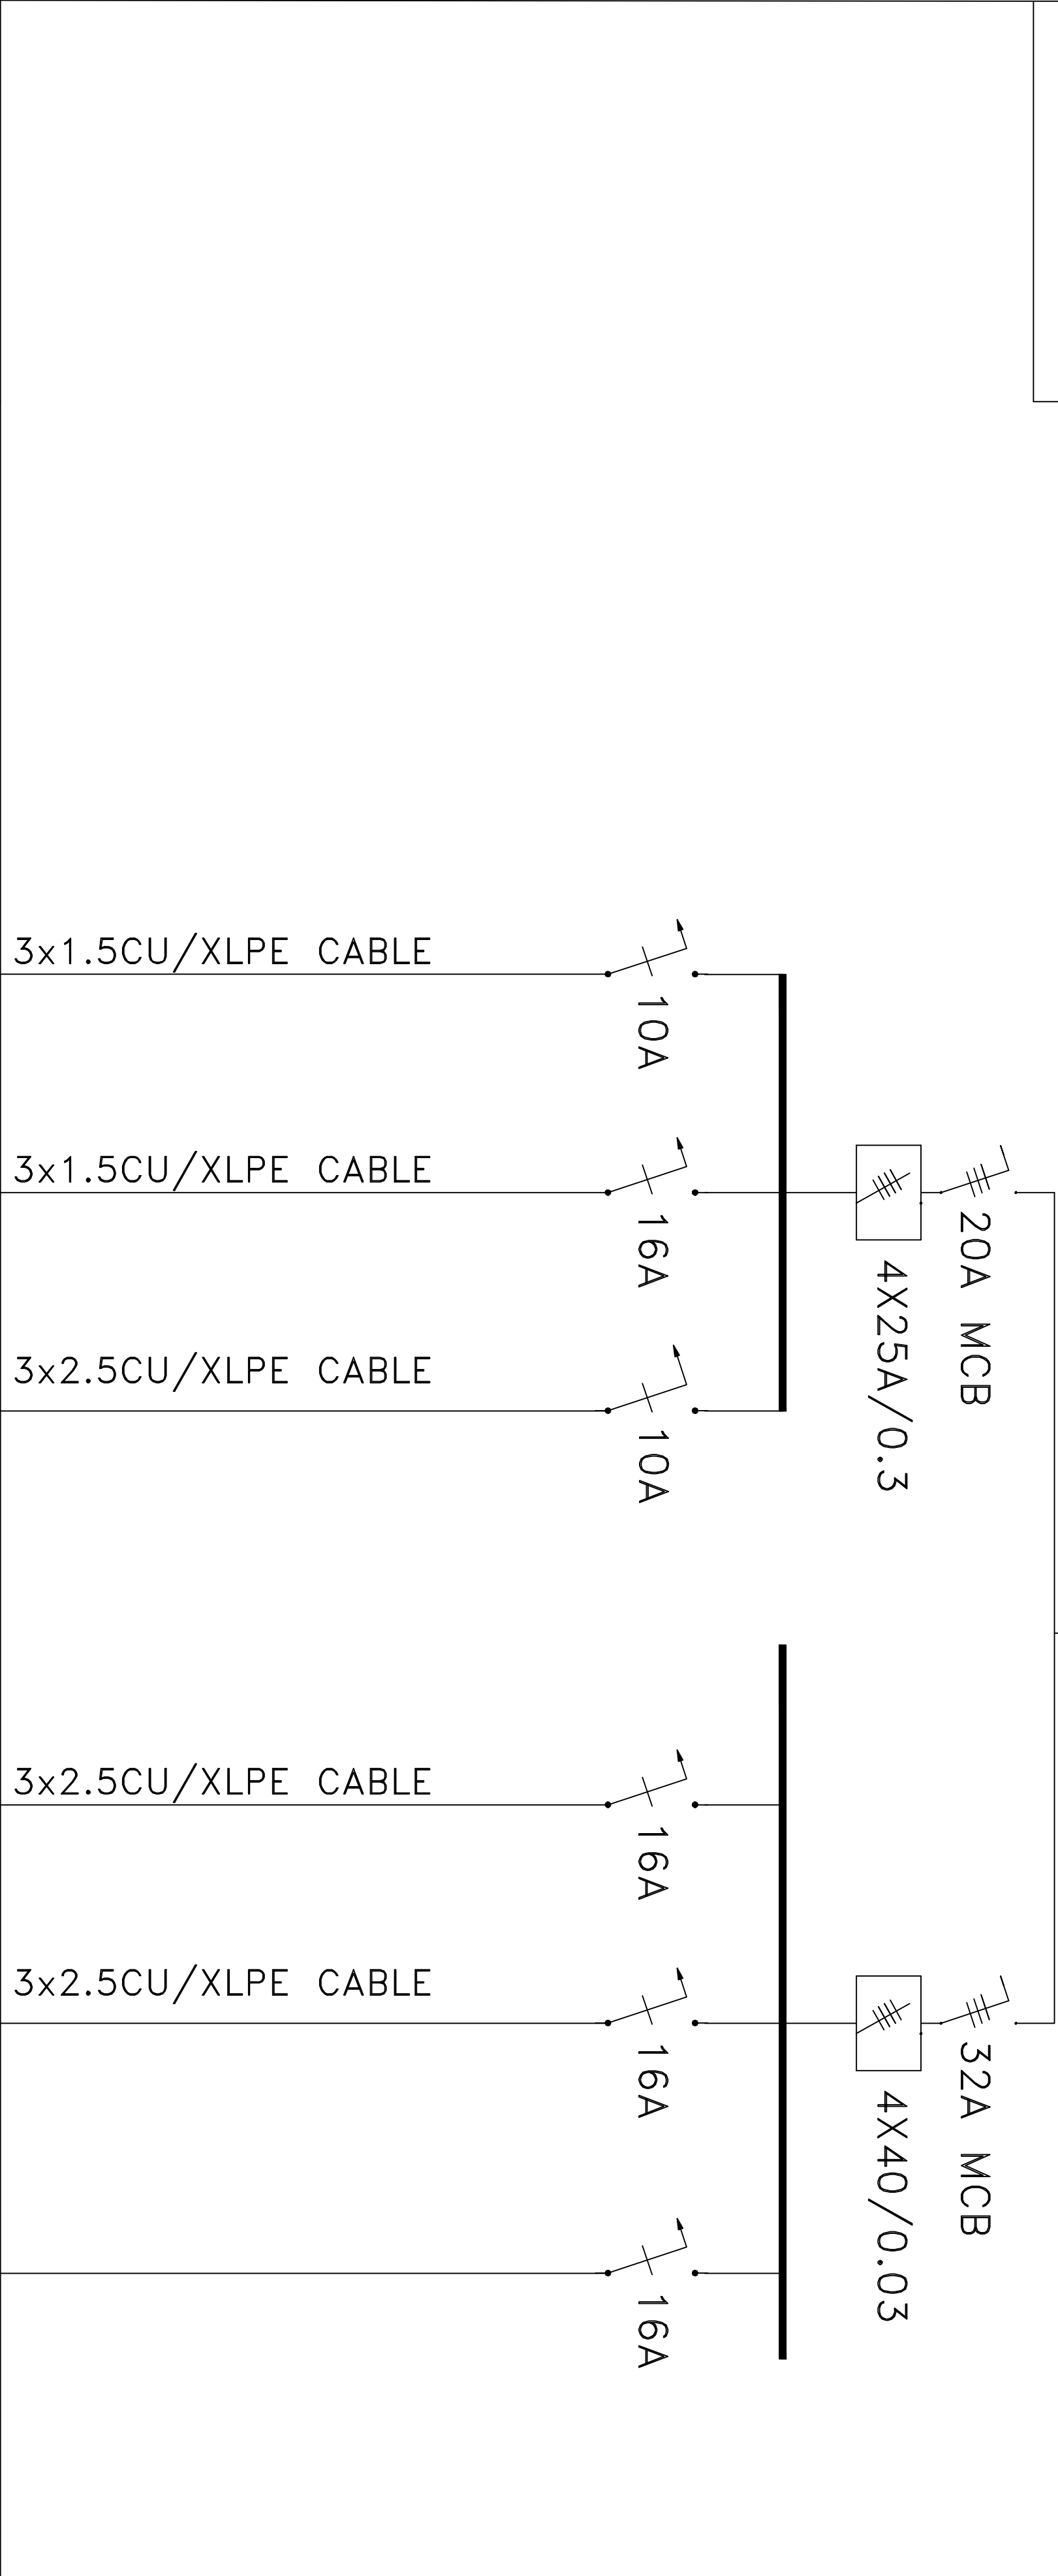


CIRCUIT NUMBER		L1	L3	1 *SPARE	S1.....S8	4NO. SPARE
CIRCUIT TYPE		Light			Power	
LOAD						
DEMAND FACTOR						
DEMAND LOAD						
TOTAL LOAD						


DETAIL-01

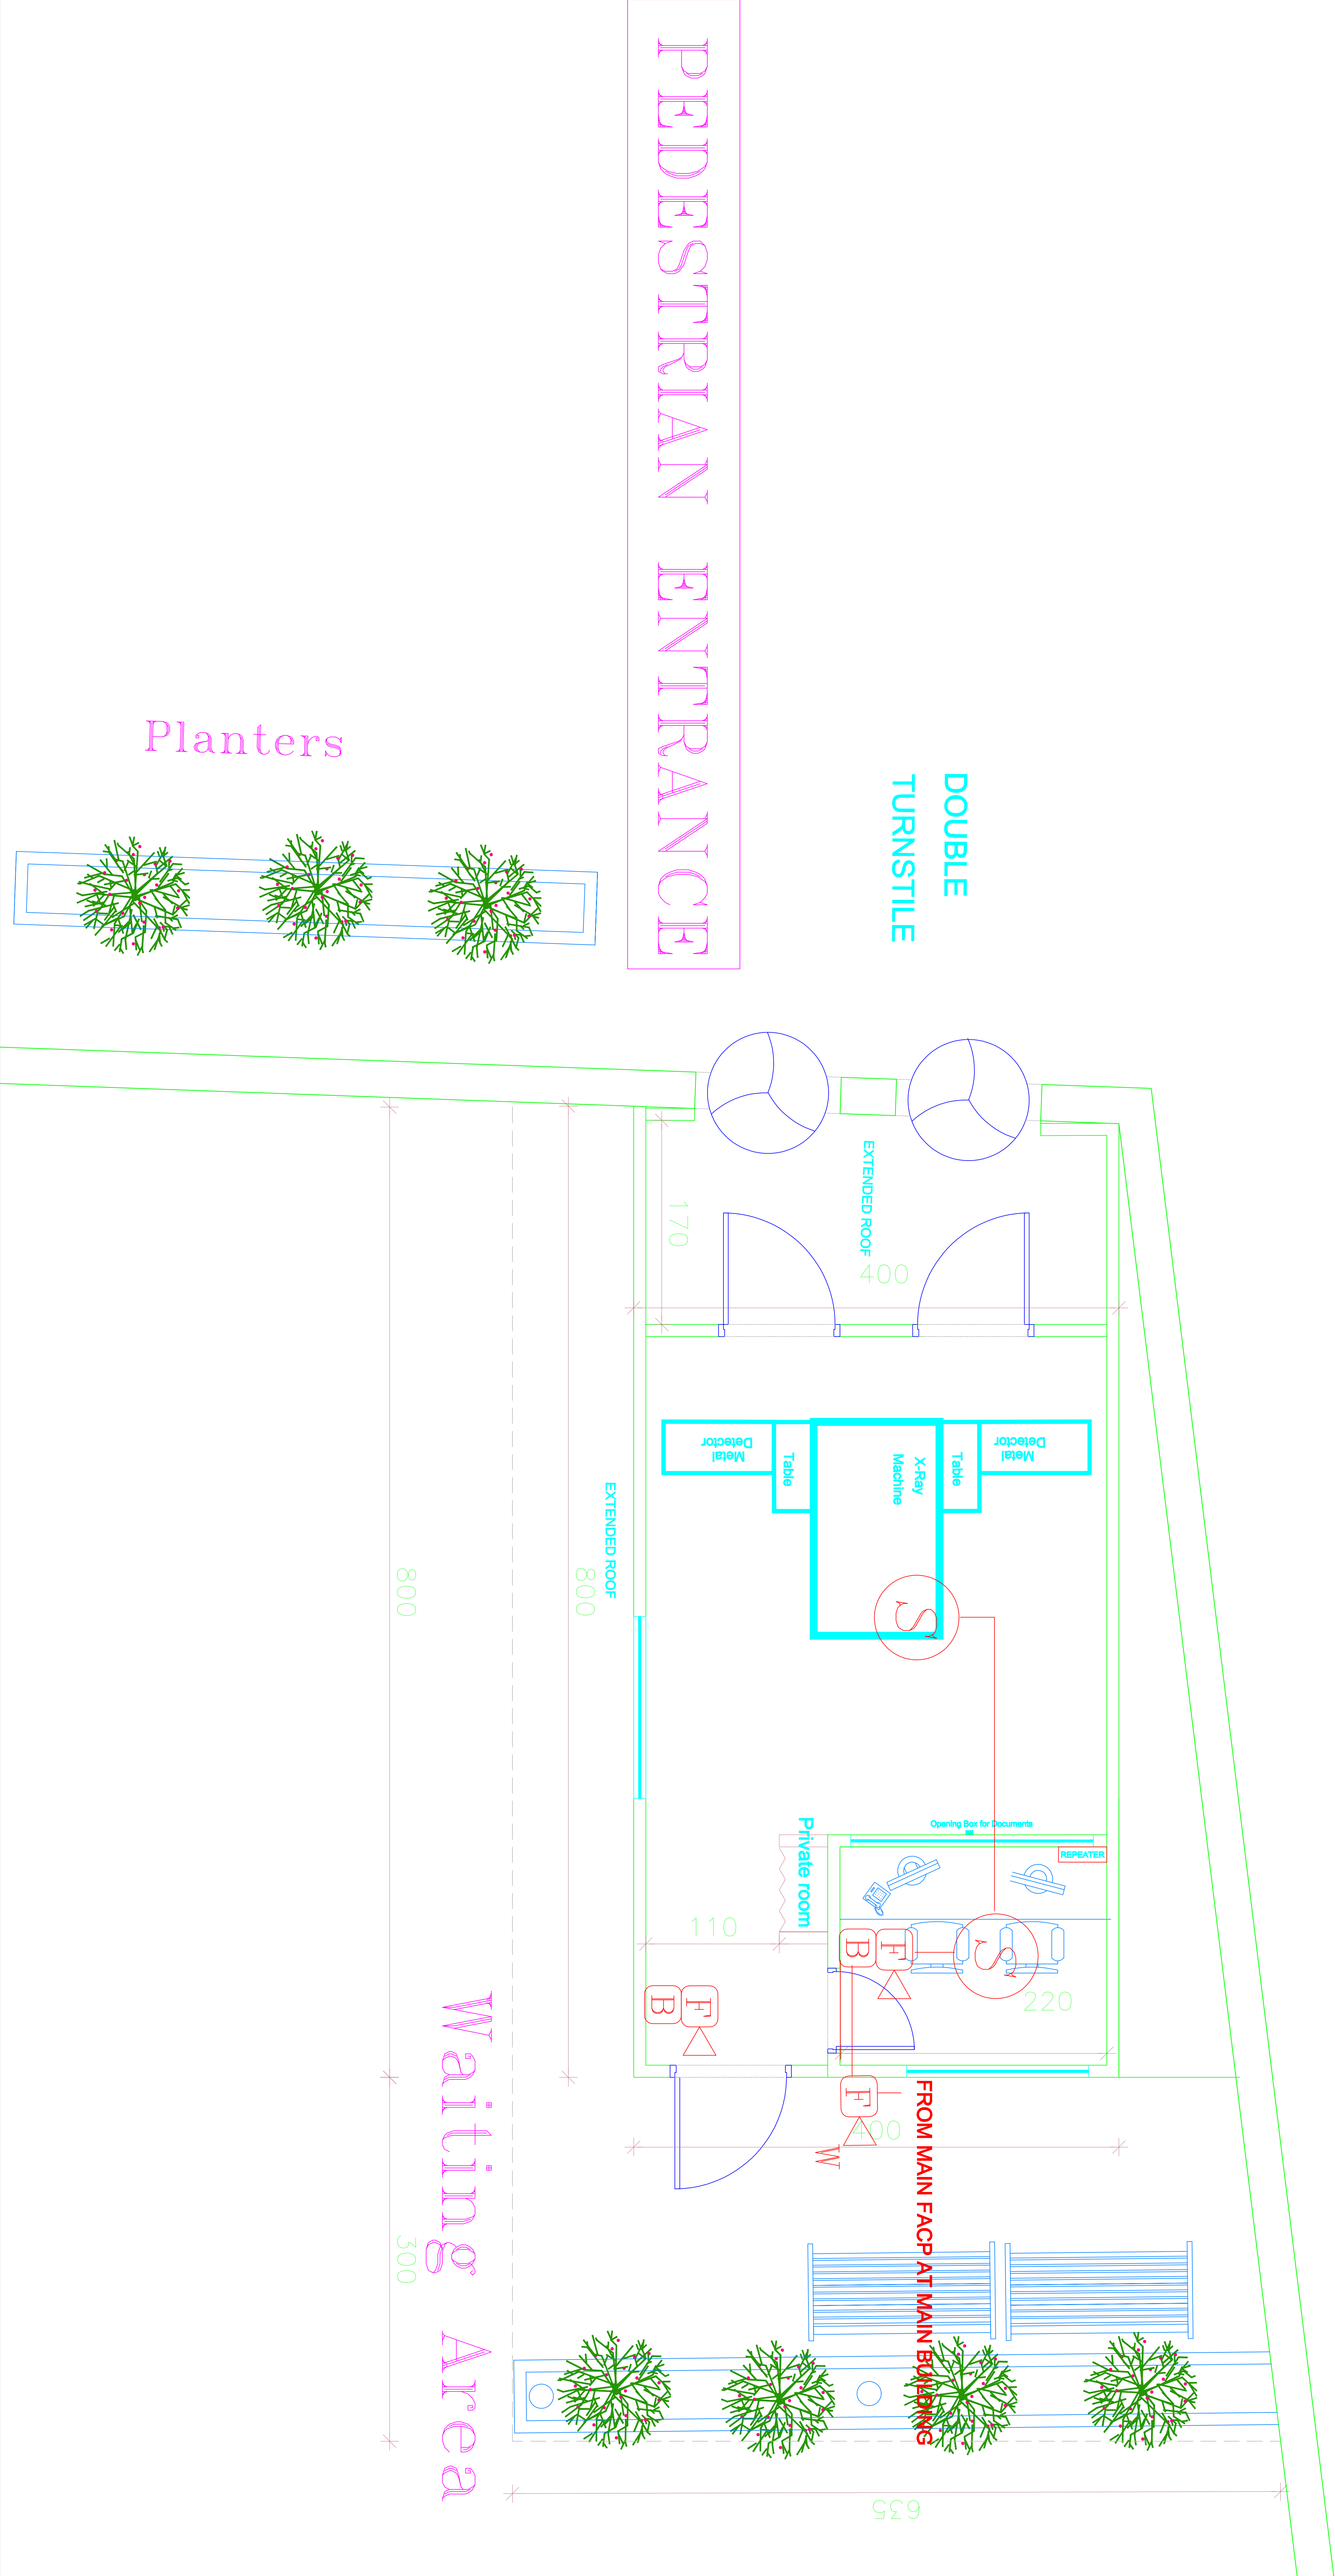




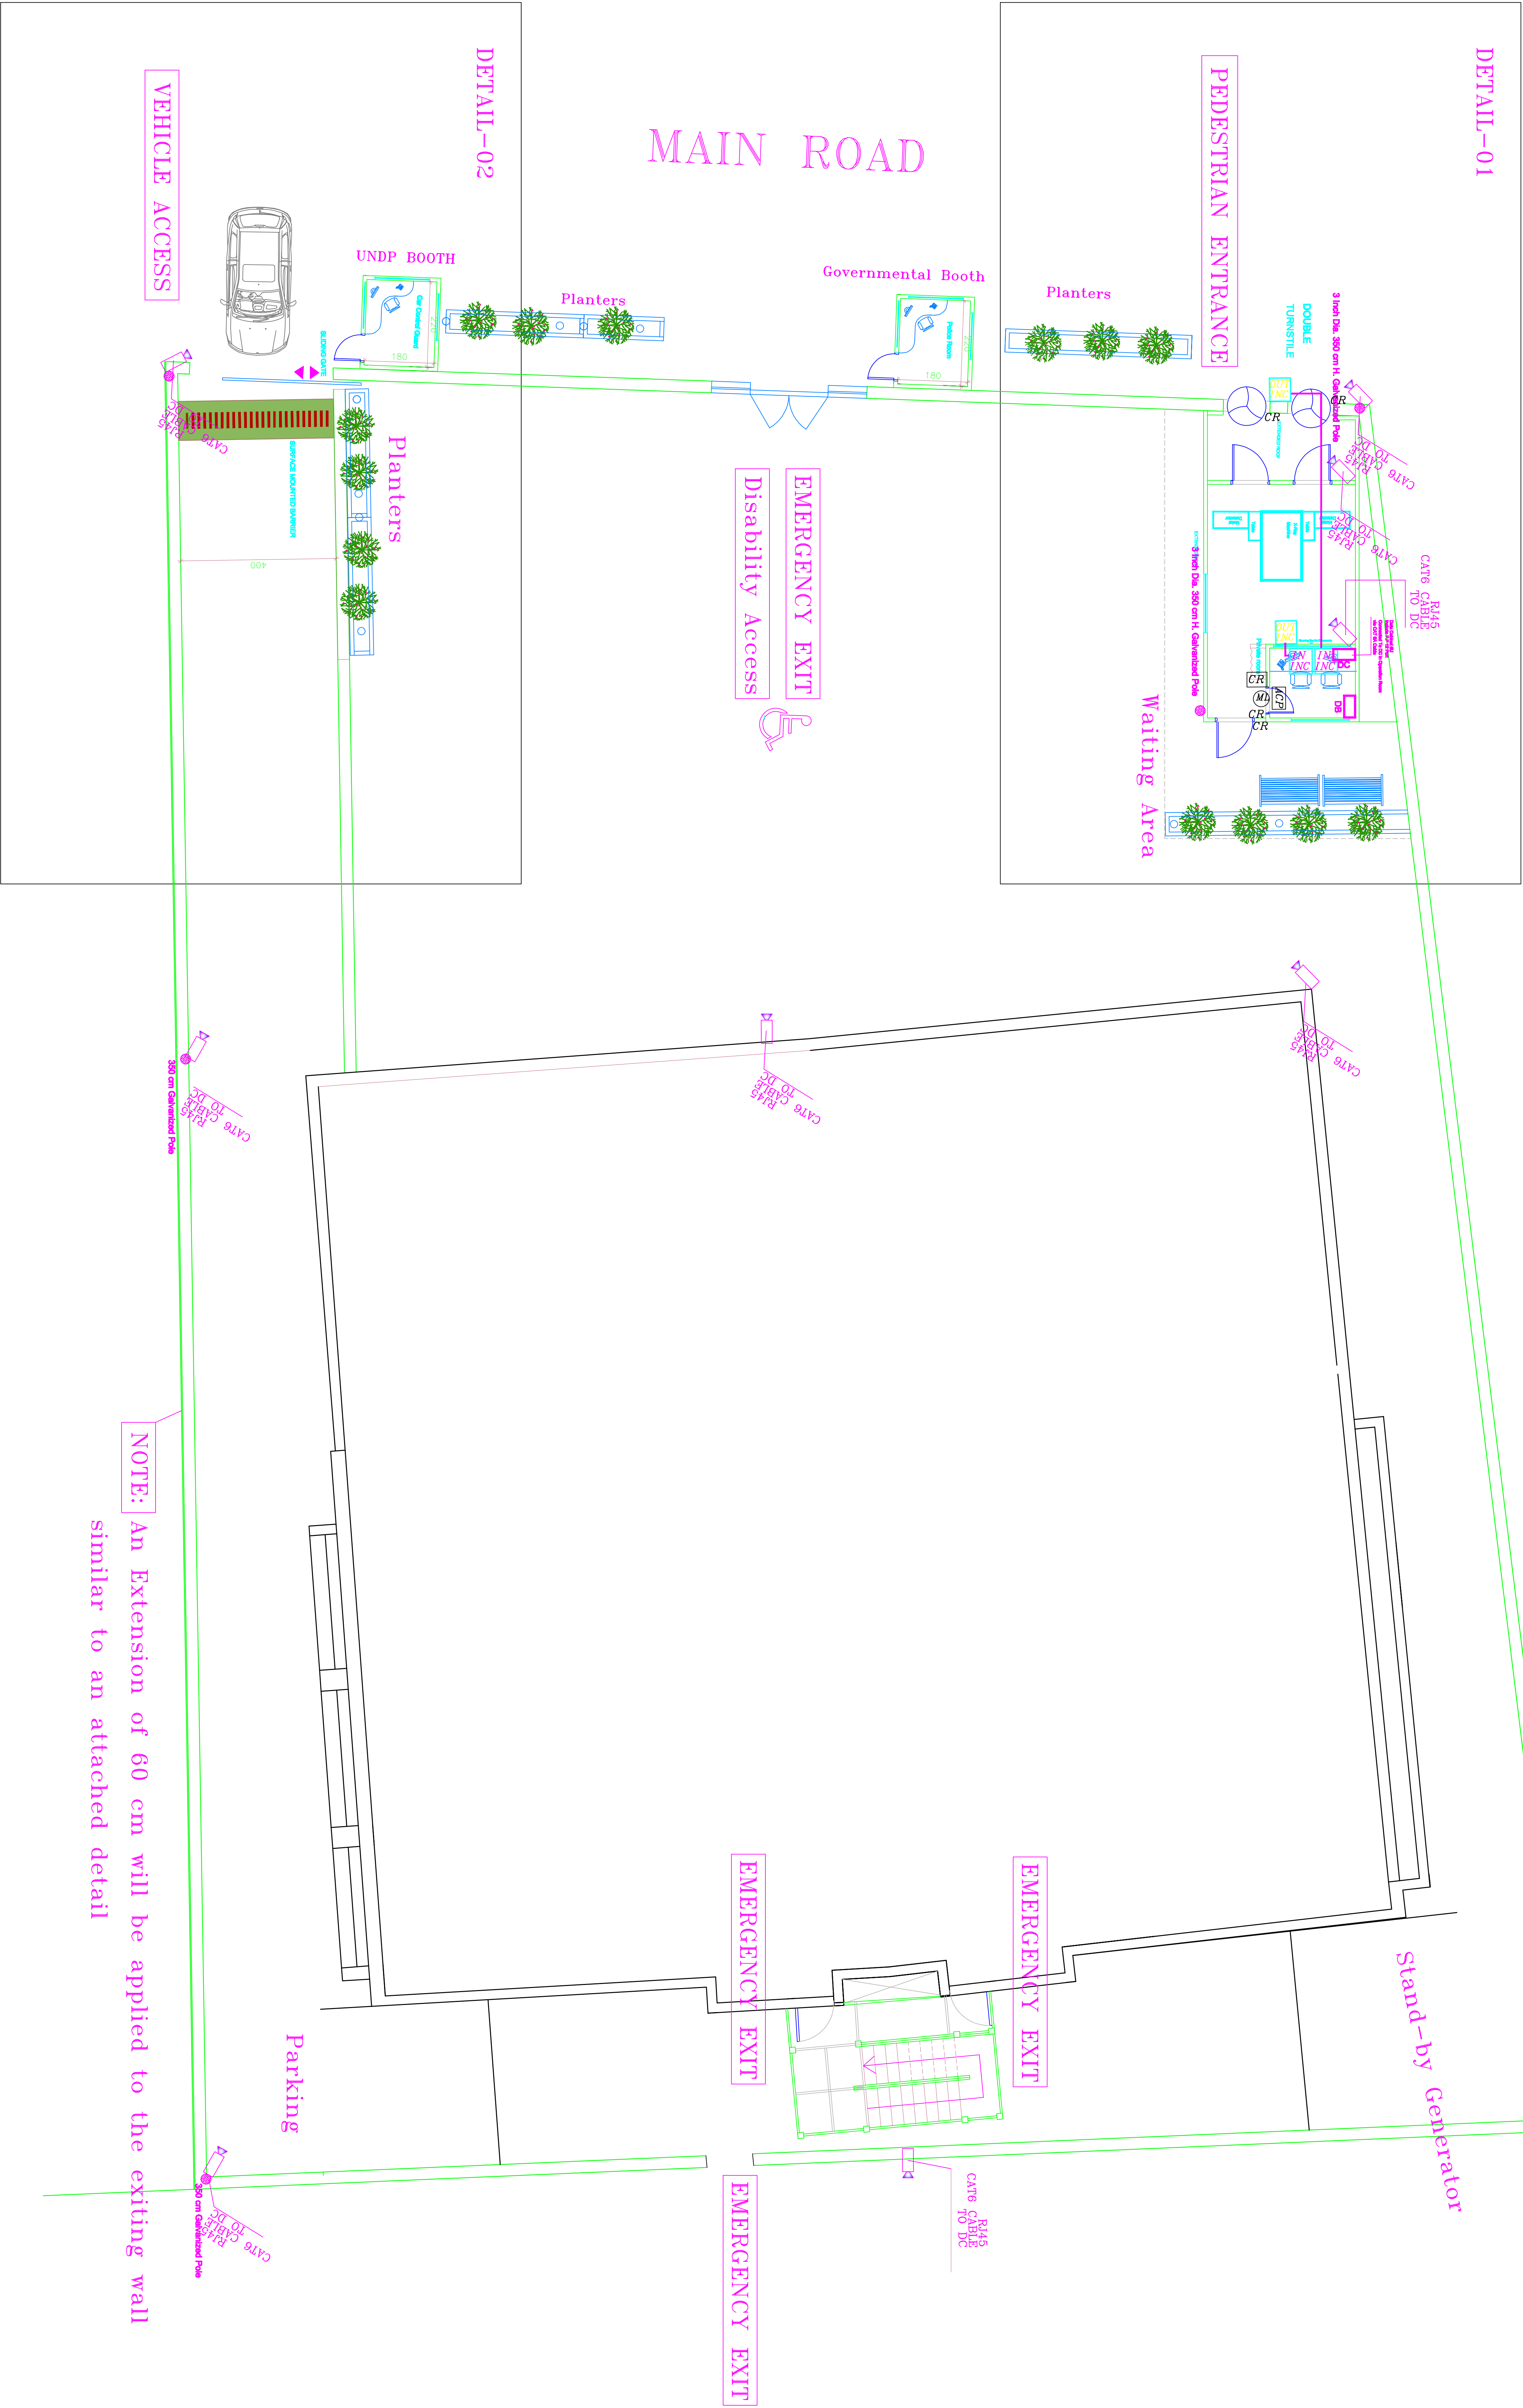


JOB TITLE: UNDP REGIONAL HUB-AMMAN	DRAWING TITLE:		NOTES:		DESIGN:		SCALE:		REVISION SUFFIX:		NORTH:	
	IP CAM				CHECKED:		DATE		DRAWN:			
									AUTO CAD			

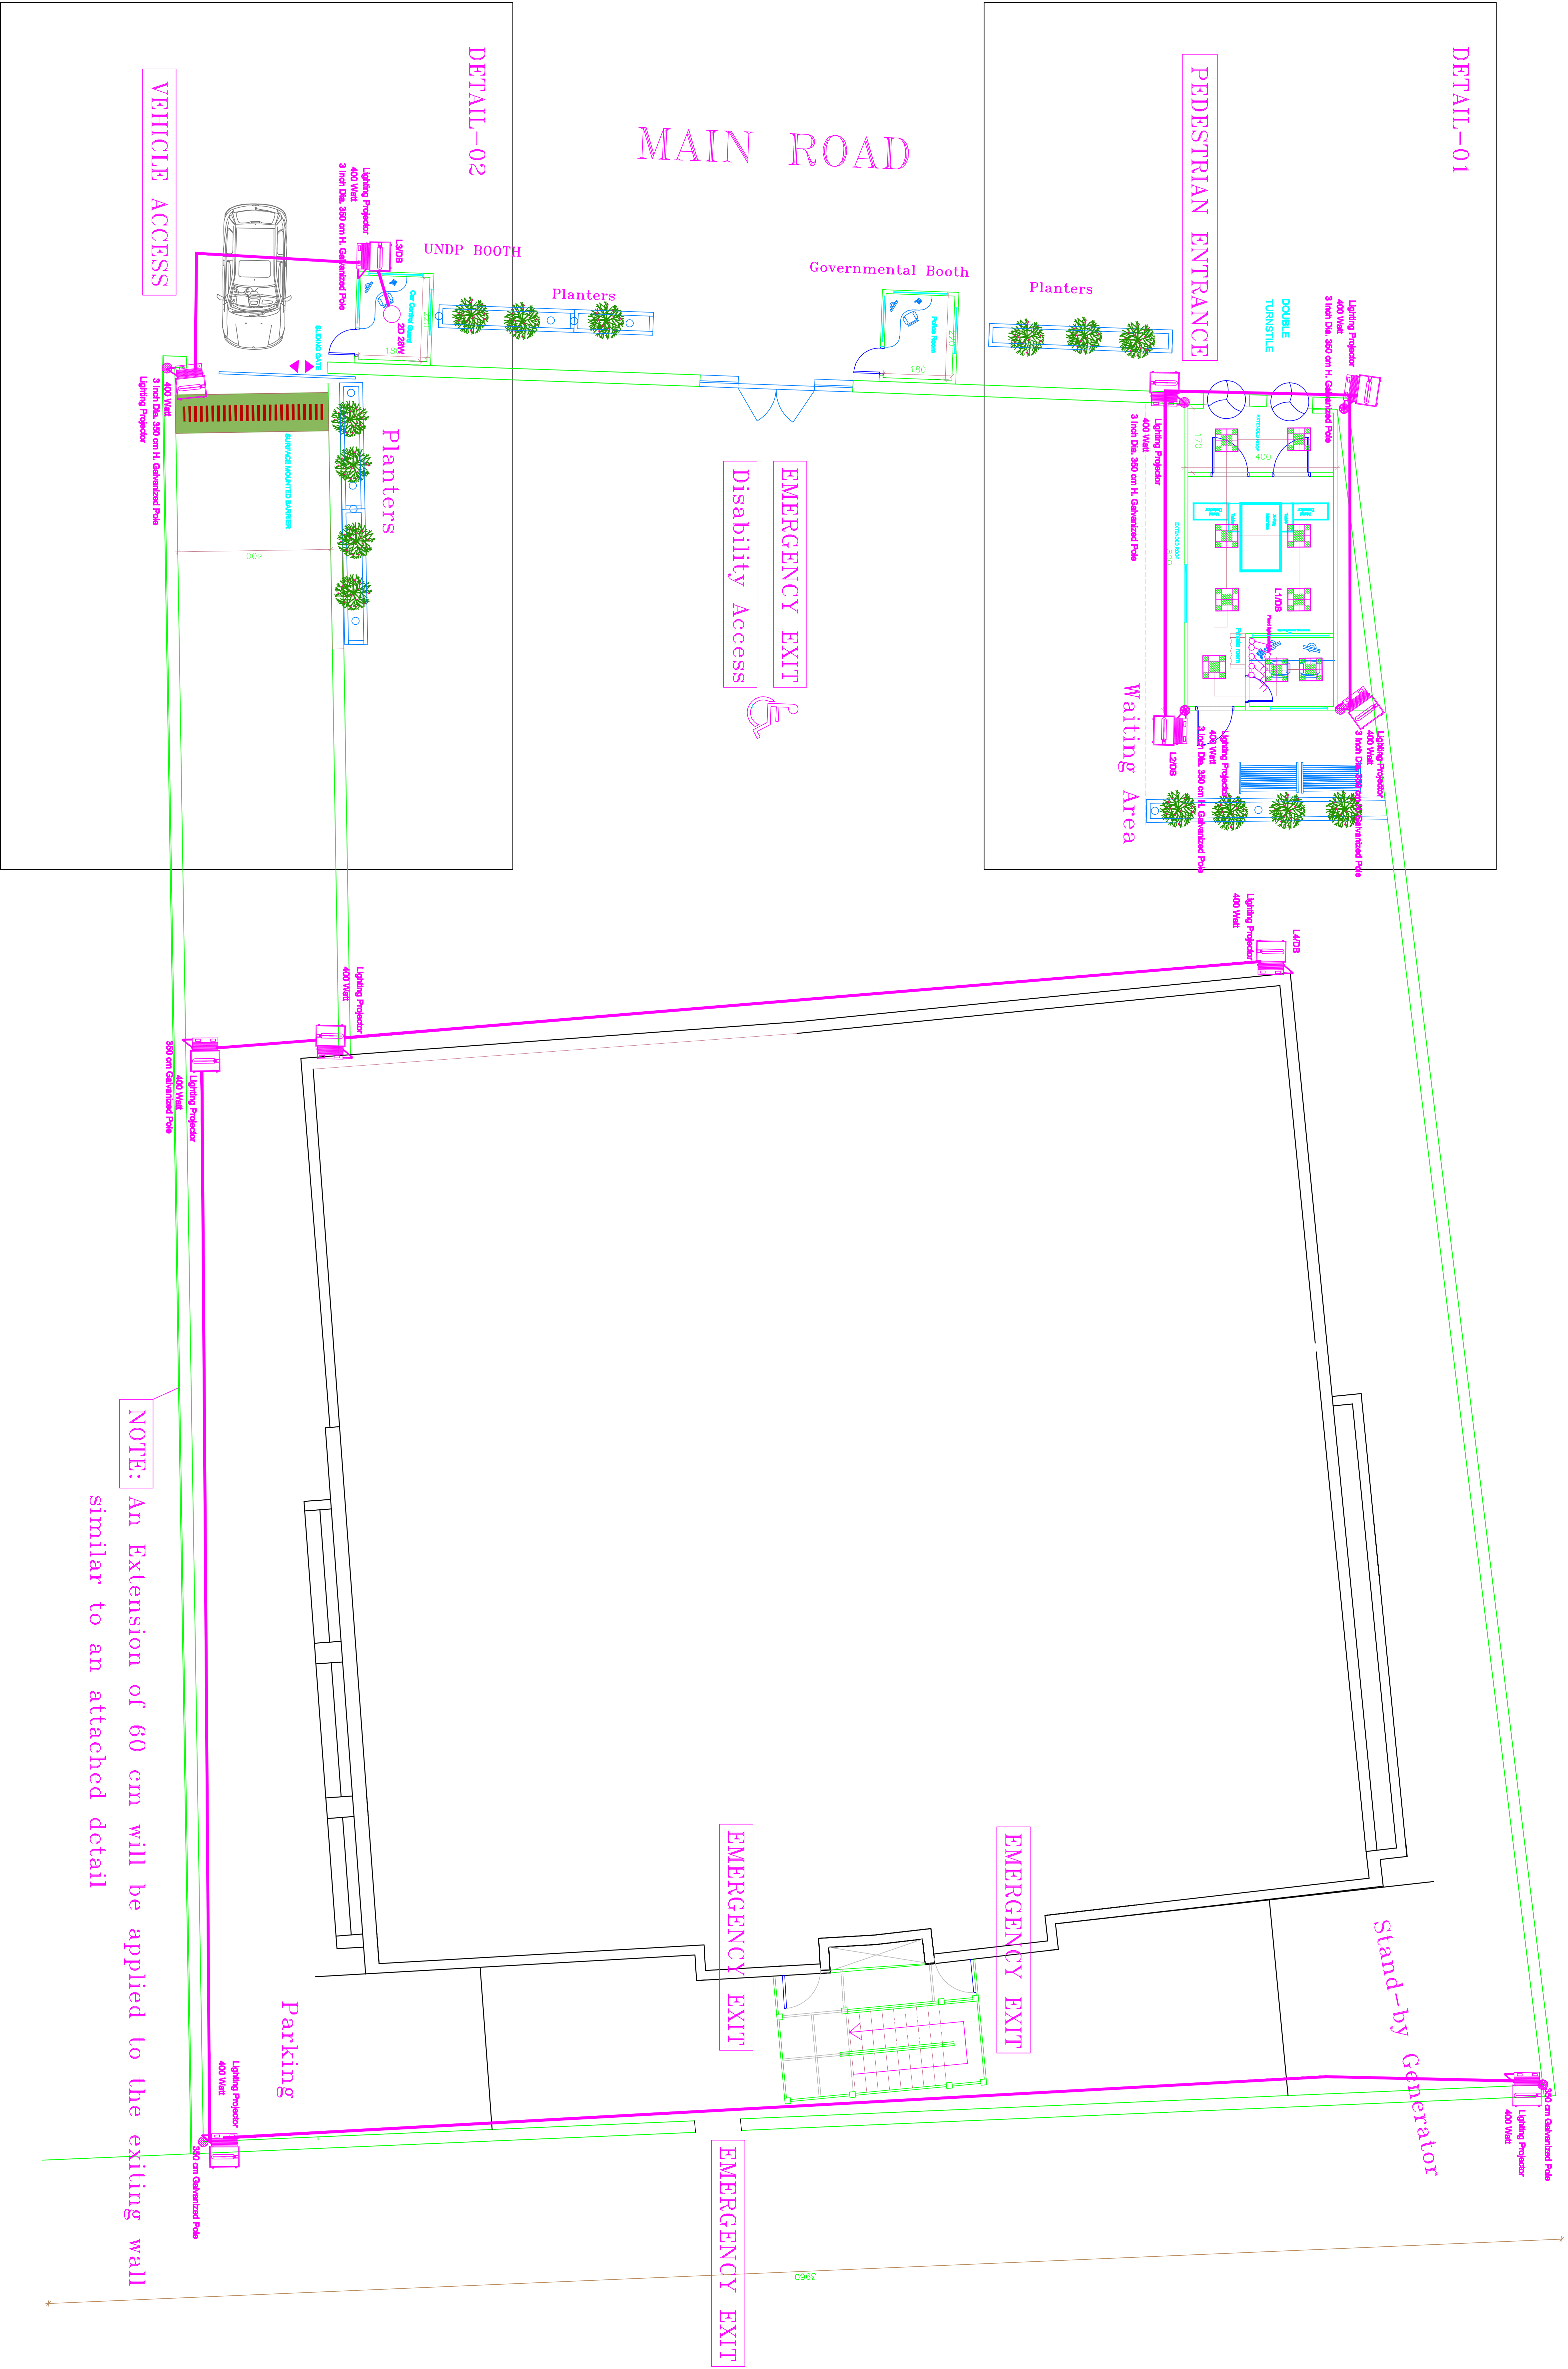


Lighting System

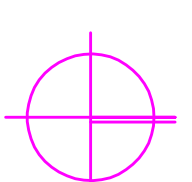JOB TITLE: UNDP REGIONAL HUB-AMMAN	DRAWING TITLE: EXTERNAL LIGHTING	NOTES:	DESIGN: CHECKED:	SCALE: 1 : 100 DATE	REVISION SUFFIX DRAWN: AUTO CAD	NORTH: 	
--	-------------------------------------	--------	---------------------	---------------------------	---------------------------------------	---	--



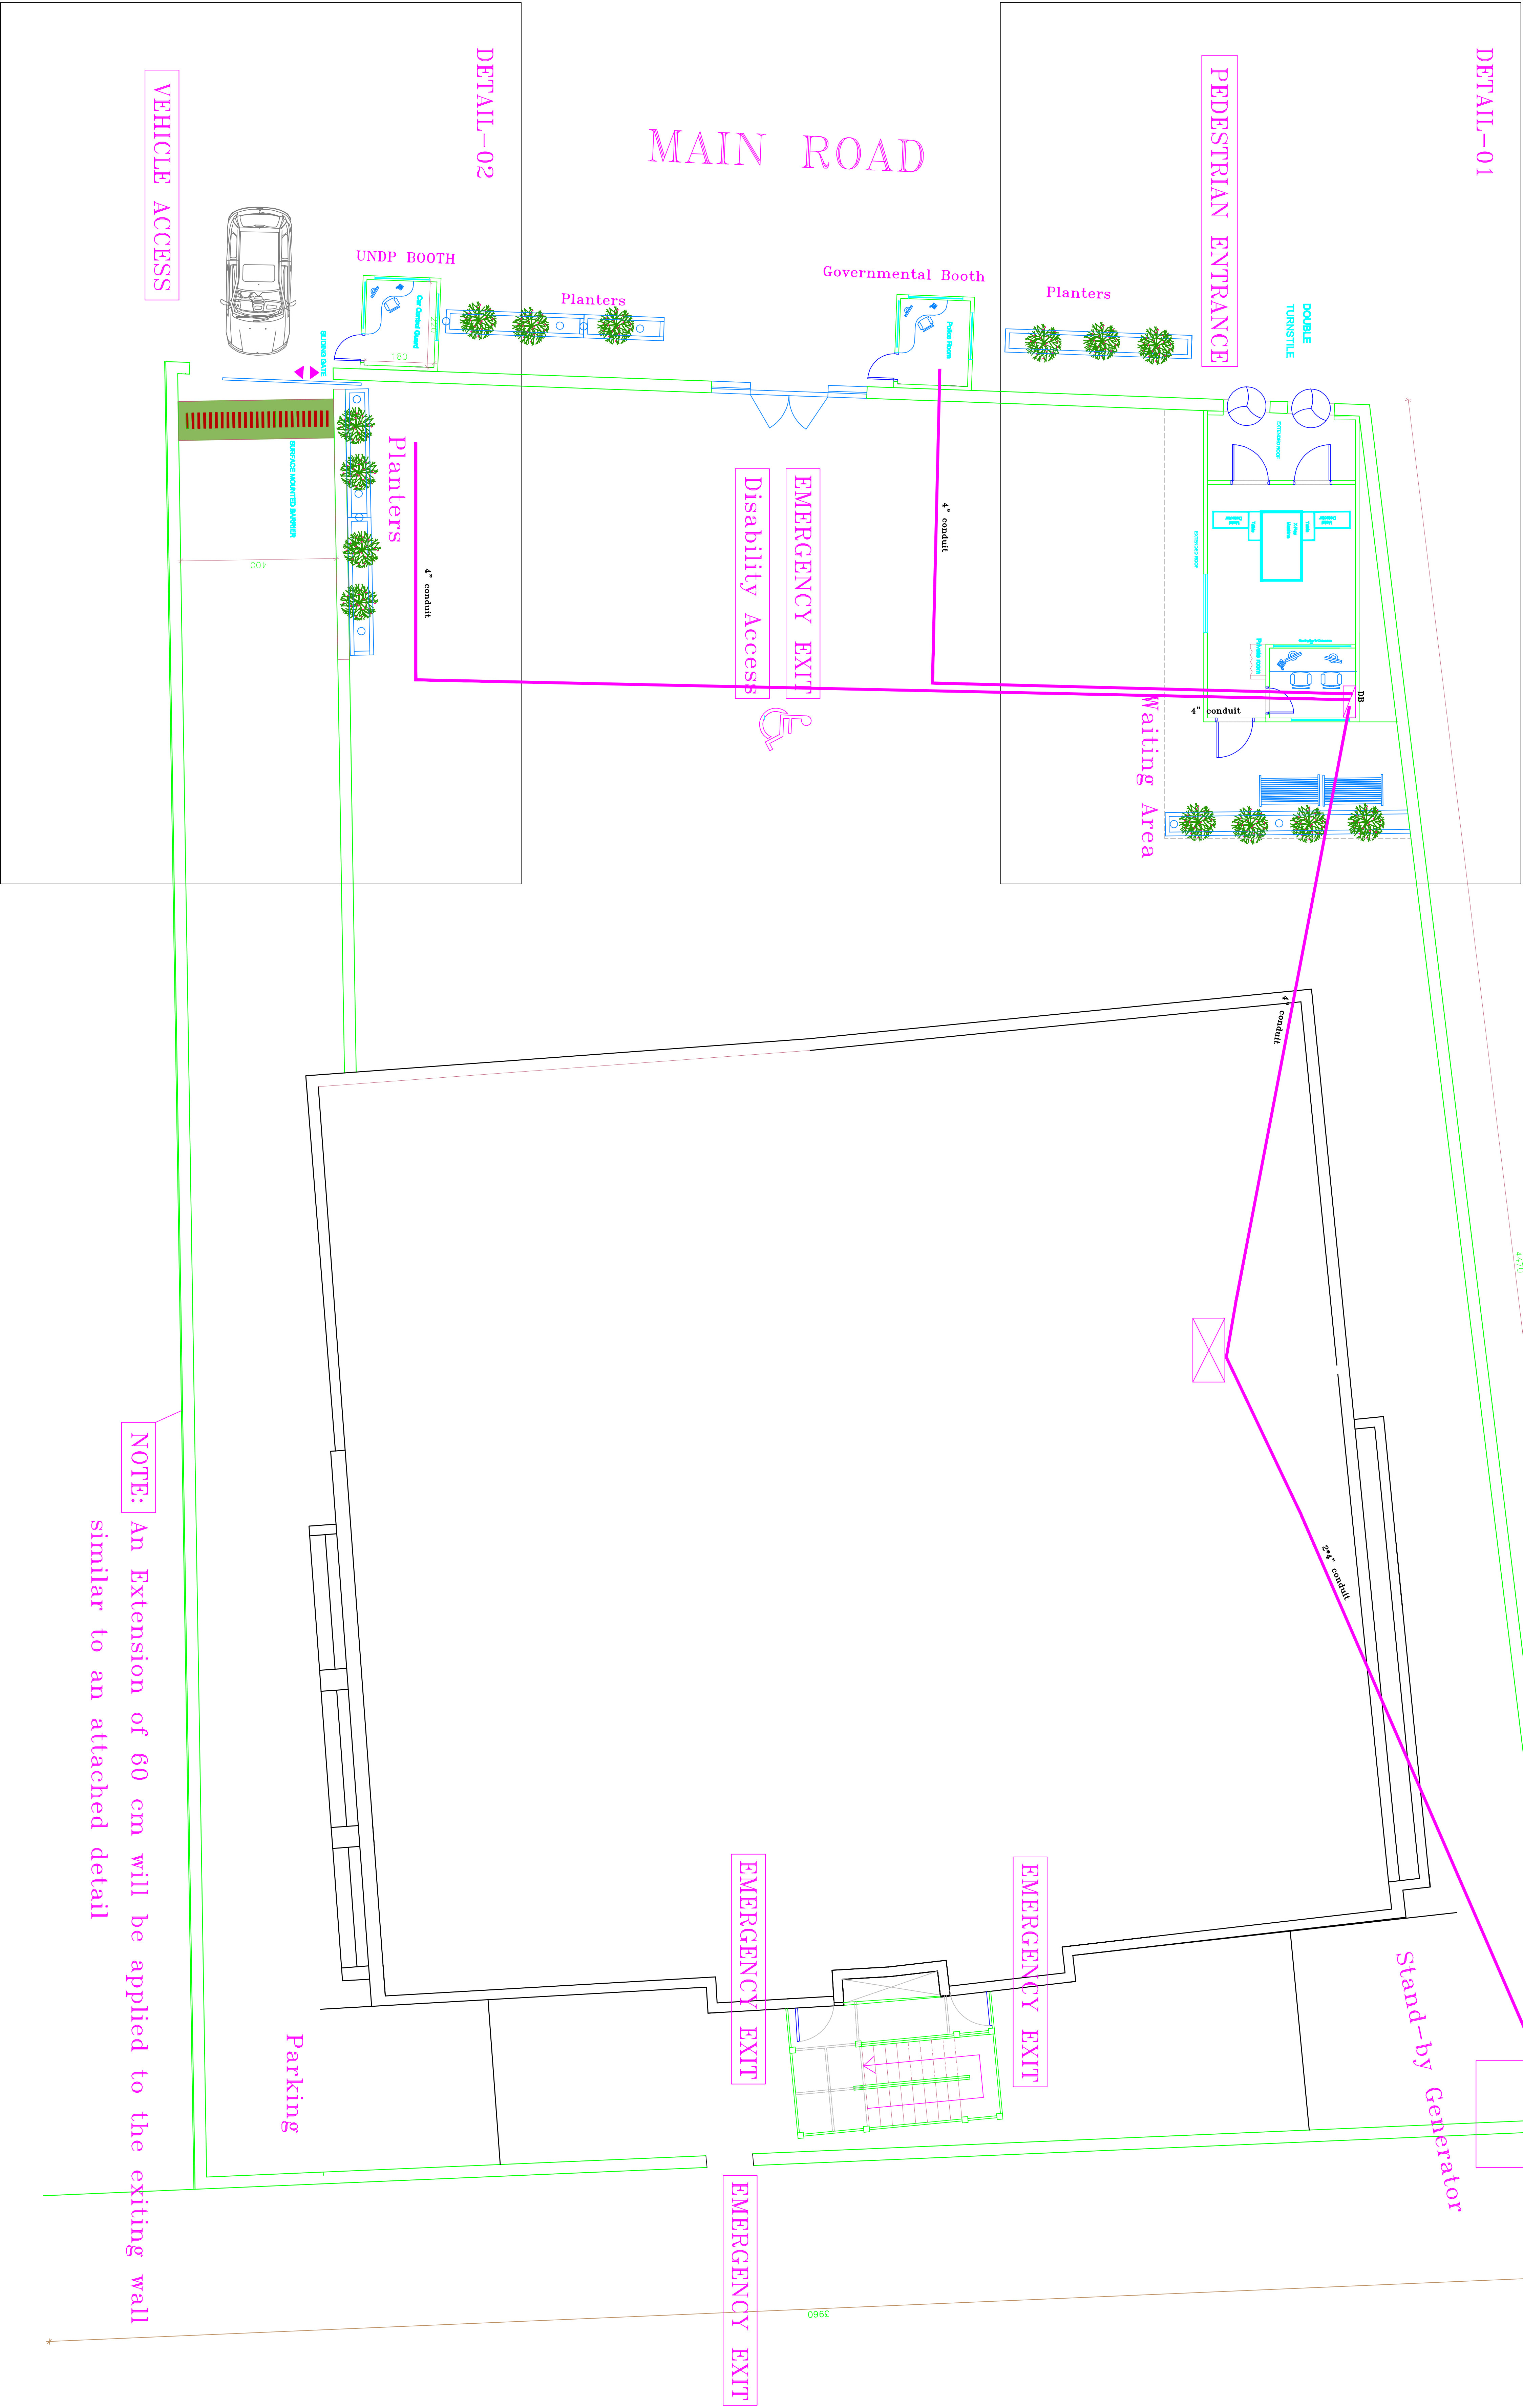

NOTE: An Extension of 60 cm will be applied to the exiting wall similar to an attached detail

JOB TITLE. UNDP REGIONAL HUB-AMMAN	DRAWING TITLE. WIRING	NOTES.	DESIGN.	SCALE. 1 \ 100	REVISION SUFFIX					NORTH. 	
			CHECKED.		DATE	DRAWN.	AUTO CAD				