



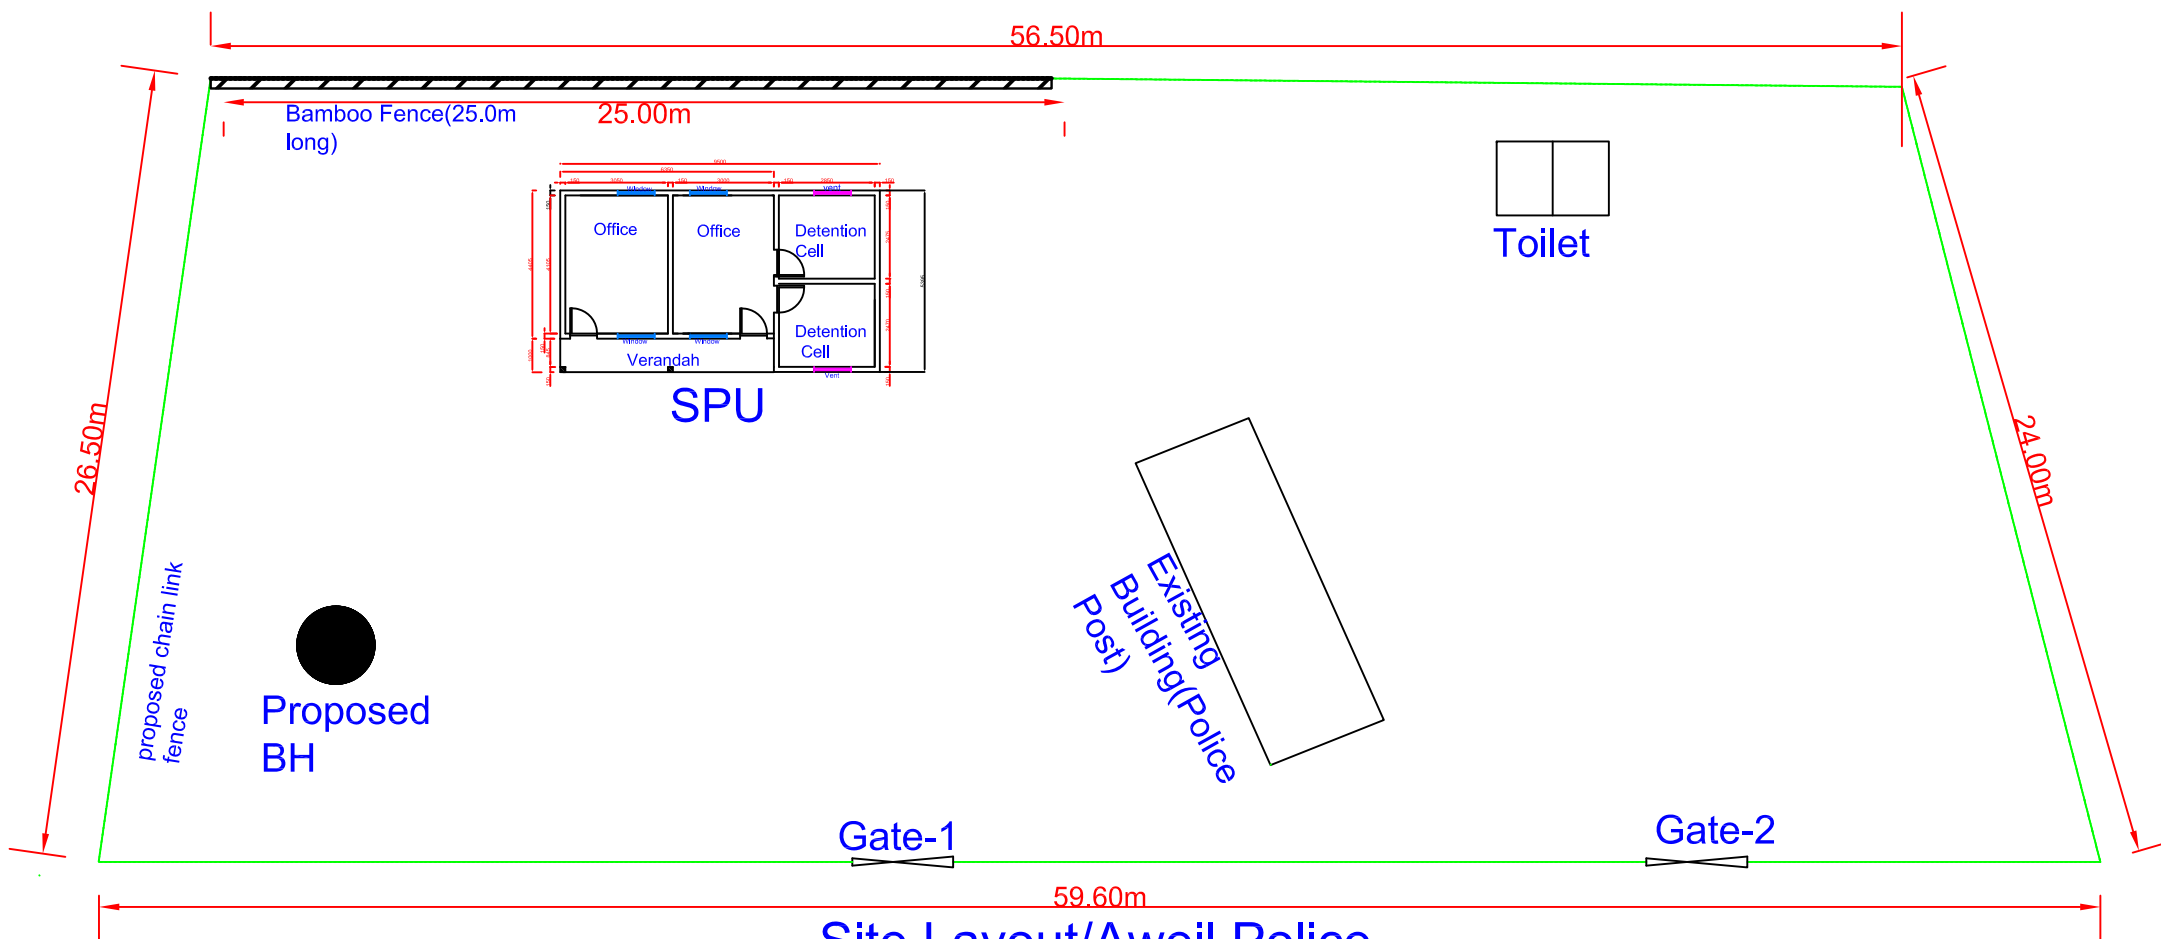

Site Layout/Aweil Police
Post- SPU Inside/

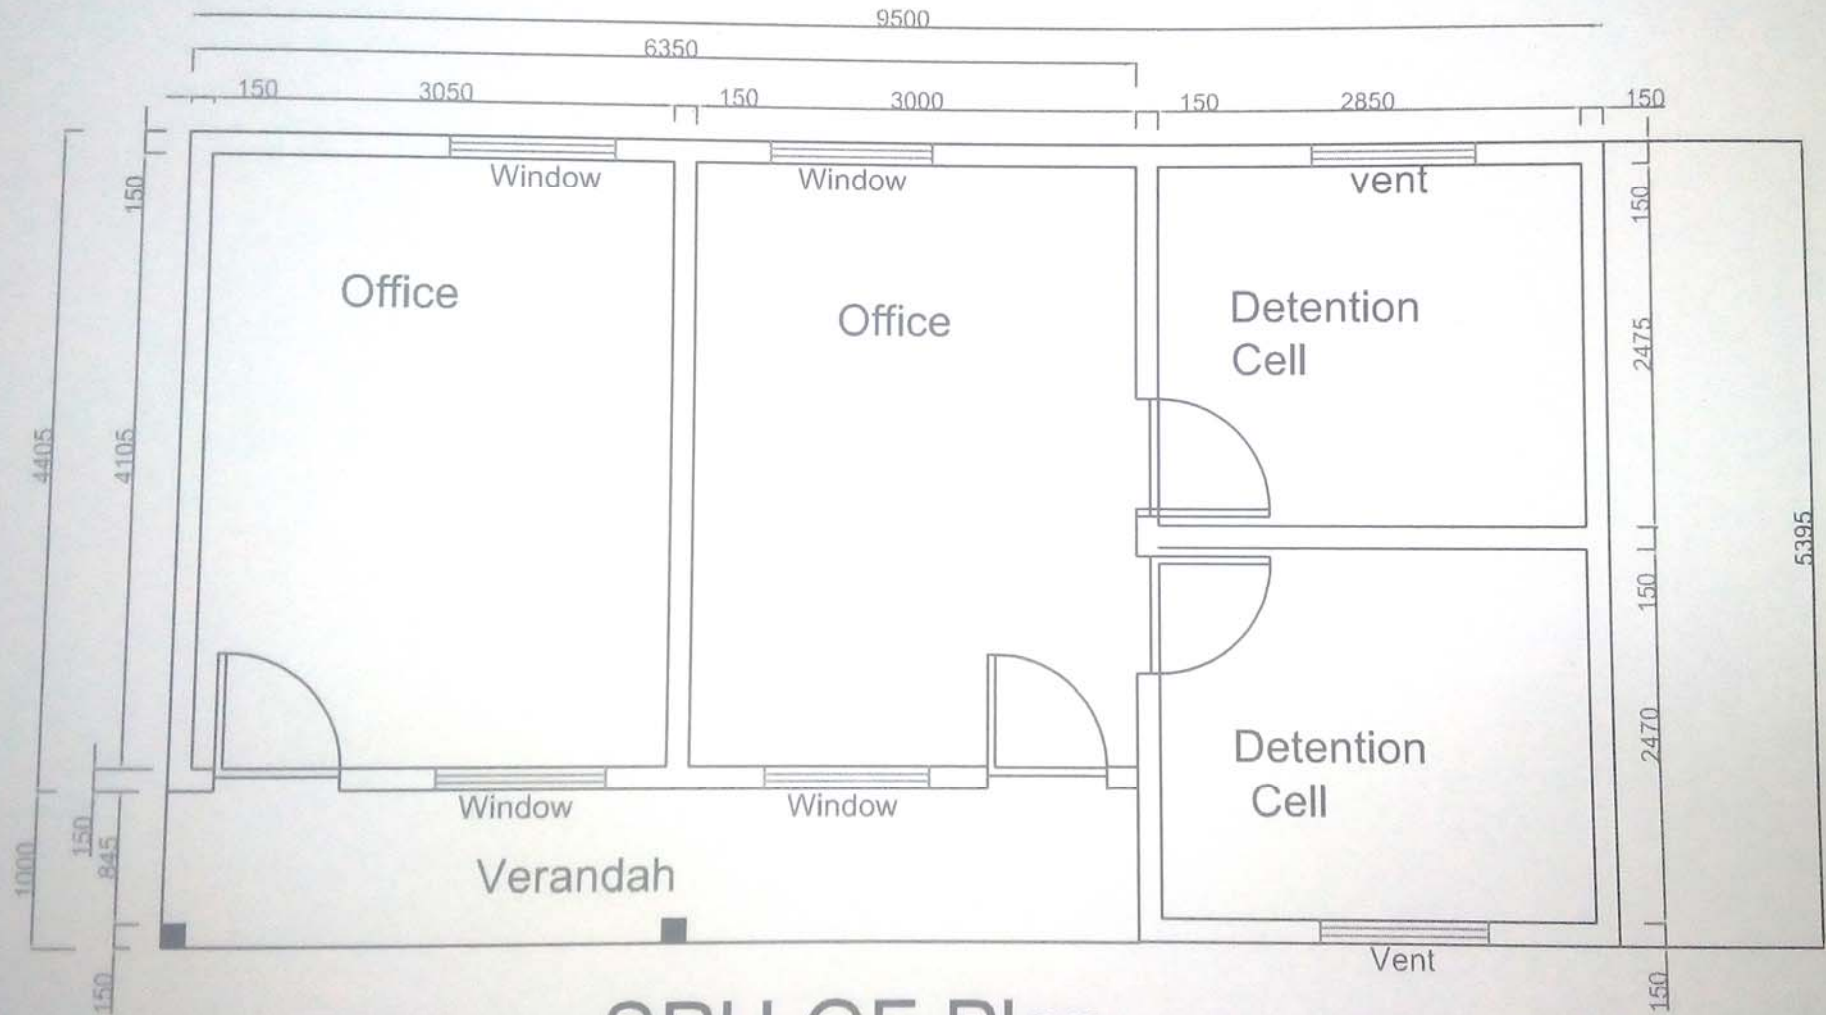

SPU GF Plan
/Aweil SPU/

Note: measurement in mm